
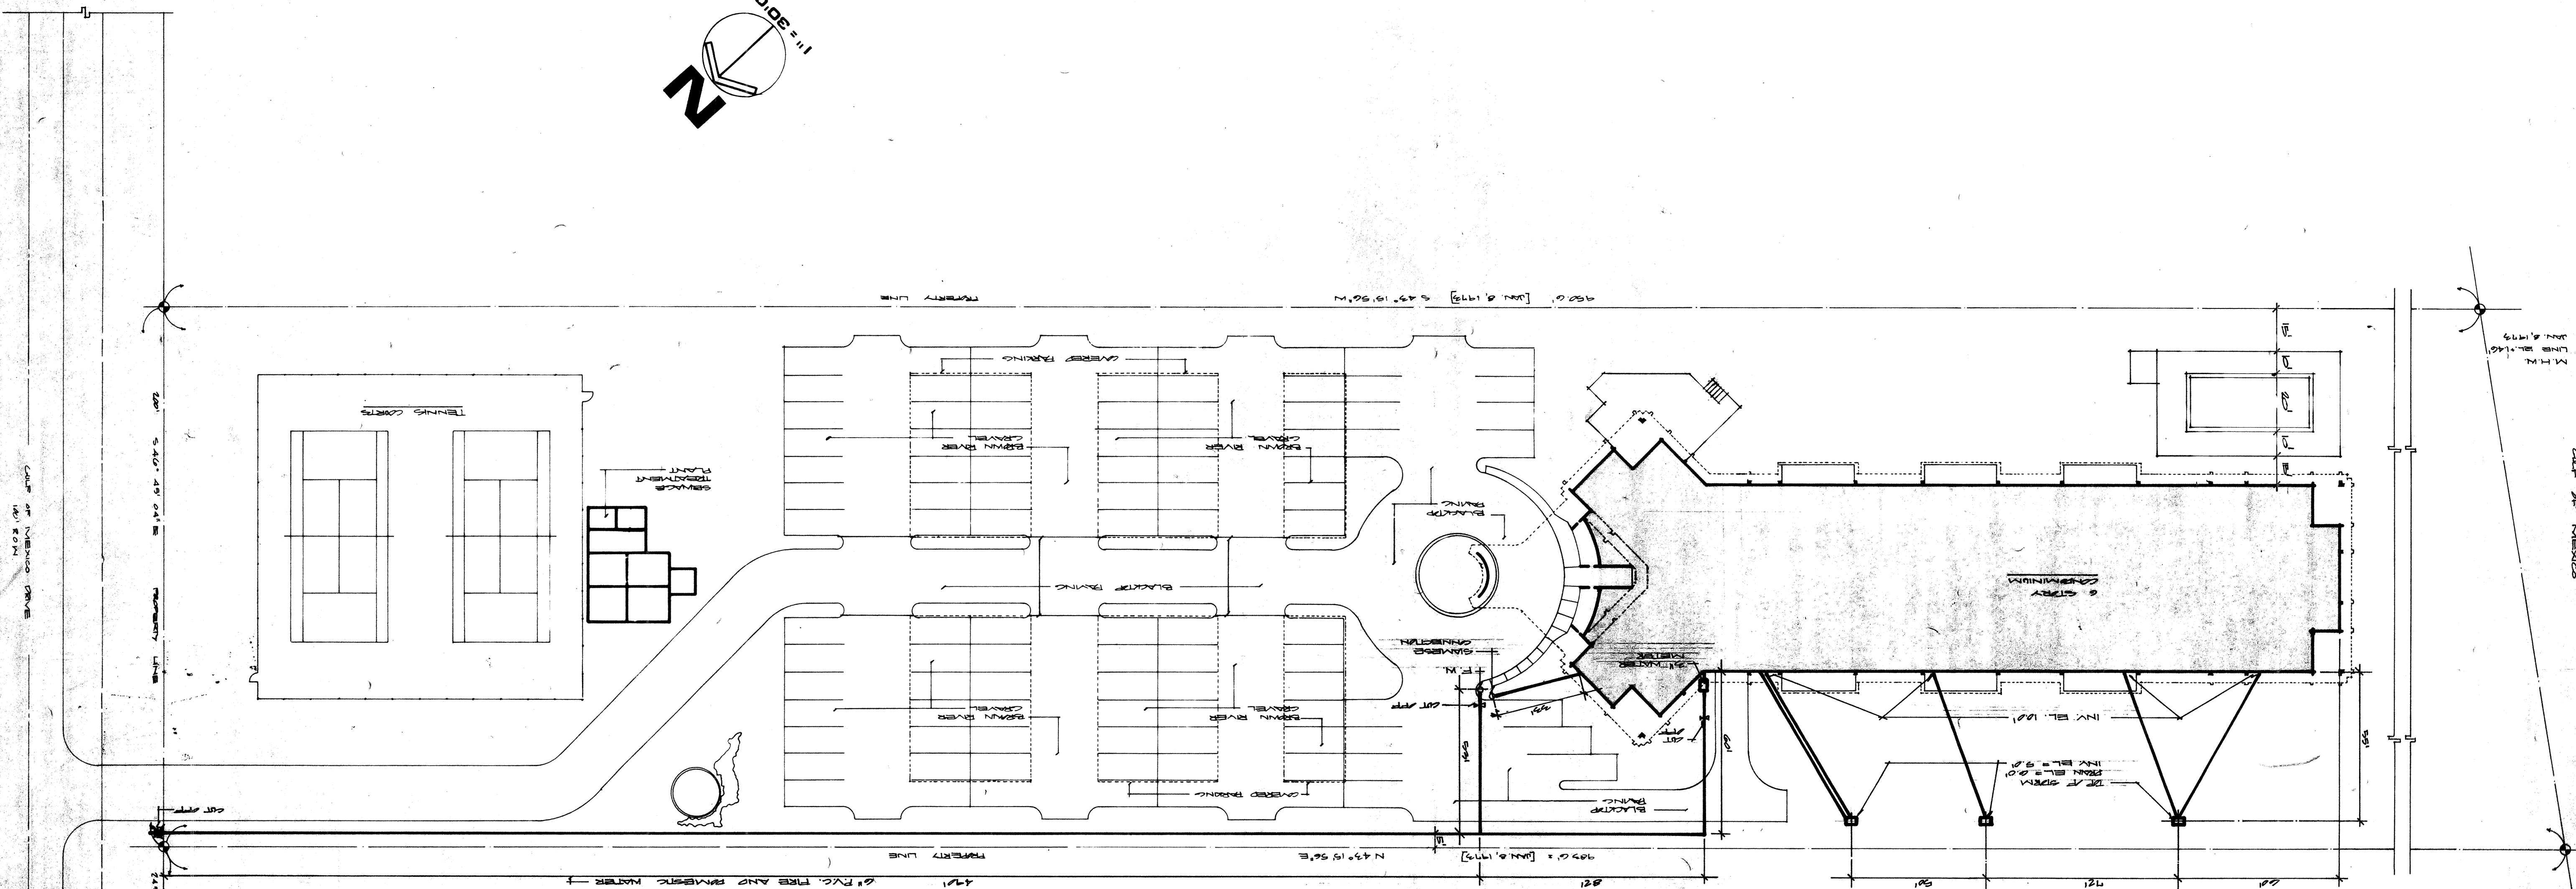


WATER UTILITY PLAN

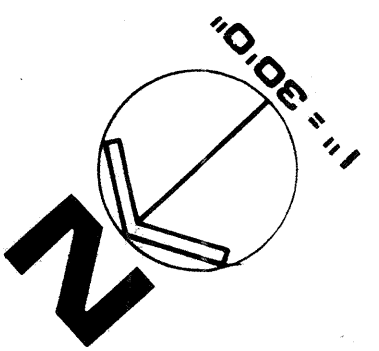

REVISION	61-B	DATE		DESIGNED BY	
SHEET NUMBER	61-B	DATE		DRAWN BY	
ENGINEER		DATE		CHECKED BY	
LOCATION		DATE		PROJECT NO.	
TOWN OF LONGBOAT KEY, FLORIDA					
AQUARIUS CLUB CONDOMINIUM					

5-1217-103

T.L.K. FILE NO.