


SITE DATA

TOTAL SITE AREA • 101,691 SF. / 2.33 ACRES
 TOTAL BUILDING GROSS SF. COVERAGE • 21,451 SF.

MAXIMUM ALLOWABLE COVERAGE • 30%
 ACTUAL BUILDING COVERAGE • 21%

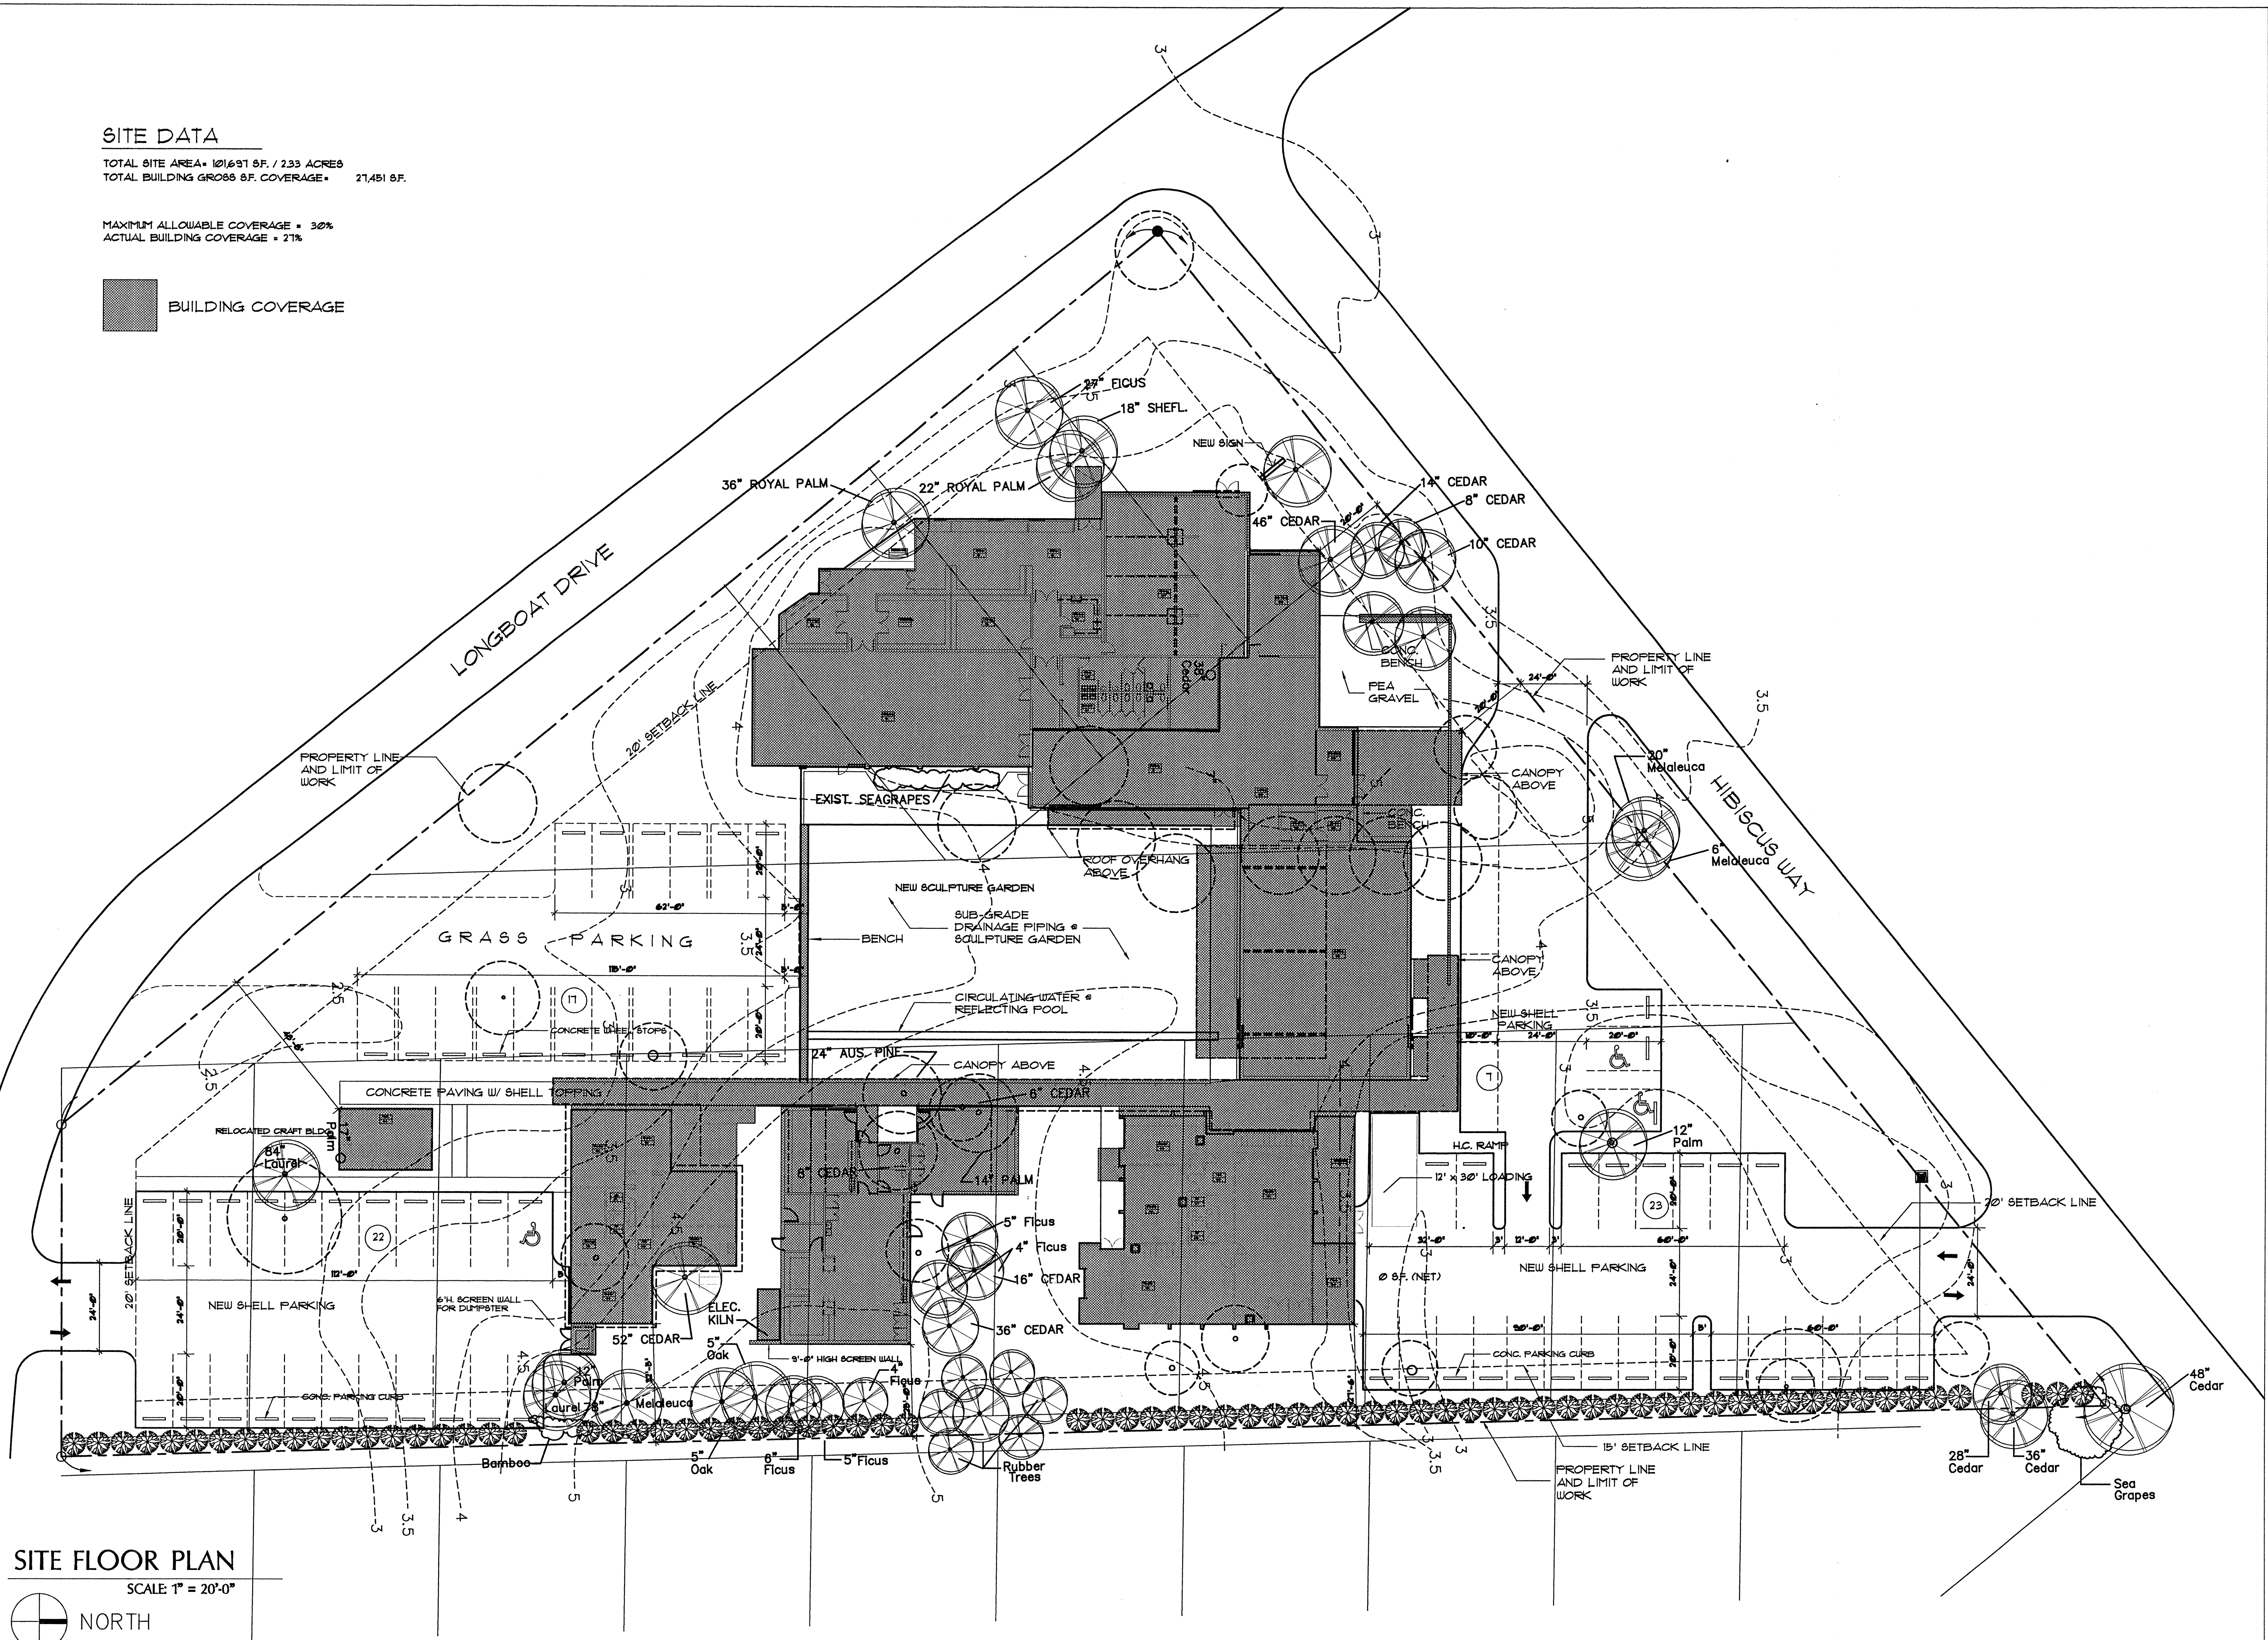

SITE FLOOR PLAN

SCALE: 1" = 20'-0"



ARCHITECT OF RECORD:

MADDOX
&
ASSOCIATES

ARCHITECTS

1266 FIRST STREET
 SUITE 9
 SARASOTA, FLORIDA 34236
 941/955-7359
 FAX 941/955-7360

CONSULTANTS:

DESIGN ARCHITECTS:

THOMPSON AND ROSE
 ARCHITECTS INC

1430 MASSACHUSETTS AVENUE
 CAMBRIDGE, MA 02138
 TEL 617/876-9966
 FAX 617/876-9922

Thompson and Rose Architects Inc

**THE LONGBOAT KEY
 CENTER FOR THE ARTS
 RENOVATIONS & ADDITIONS**

BUILDING COVERAGE

LONGBOAT KEY
 FLORIDA

SEAL:

William E. Madox
 3/22/99

1 • 3-22-99

NO. • DATE • REVISION

PROJECT NO.: 98021

DATE: 03/25/99

DRAWN BY: THOMPSON & ROSE

CHECKED BY: GW

DWG. FILE: A13

SCALE: 1/8" = 1'-0"

SHEET TITLE:

SHEET NO.:

A13