



Will E. Maddox 3/22/99

1 *3/22/99* NO. DATE REVISION


PROJECT NO.: 98002 DATE: 03/05/99 DRAWN BY: THOMPSON & ROSE CHECKED BY: GW DWG. FILE: EXTEVEY SCALE: 1/8" = 1'-0" SHEET TITLE: ELEVATIONS

SHEET NO.:

SOUTH ELEVATION

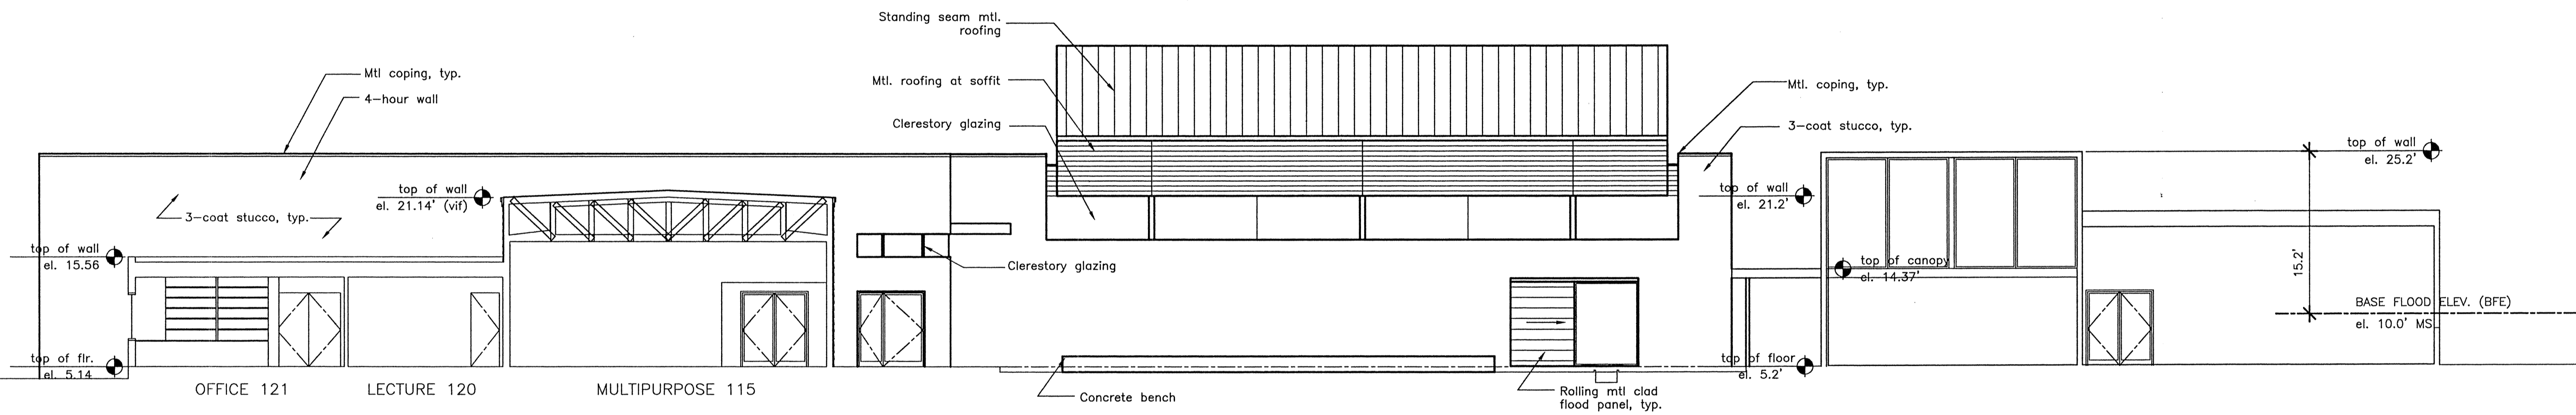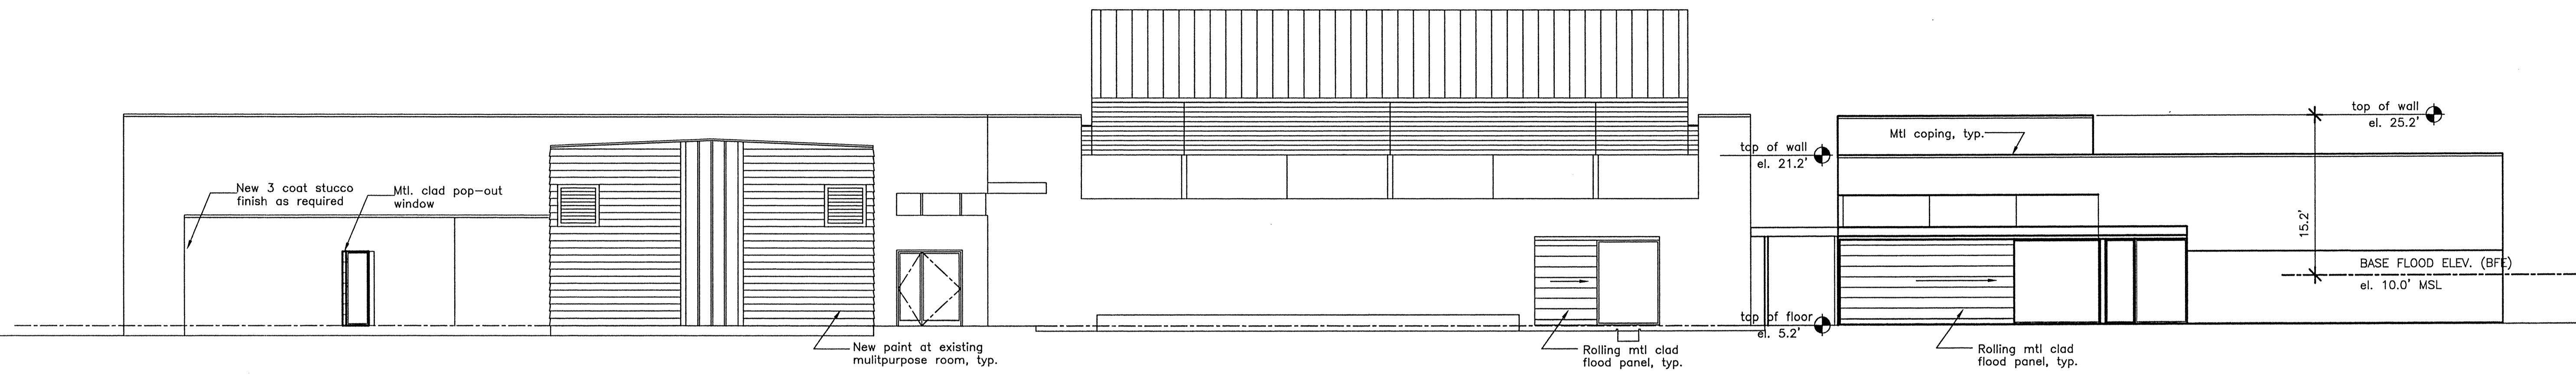

SECTION B-B

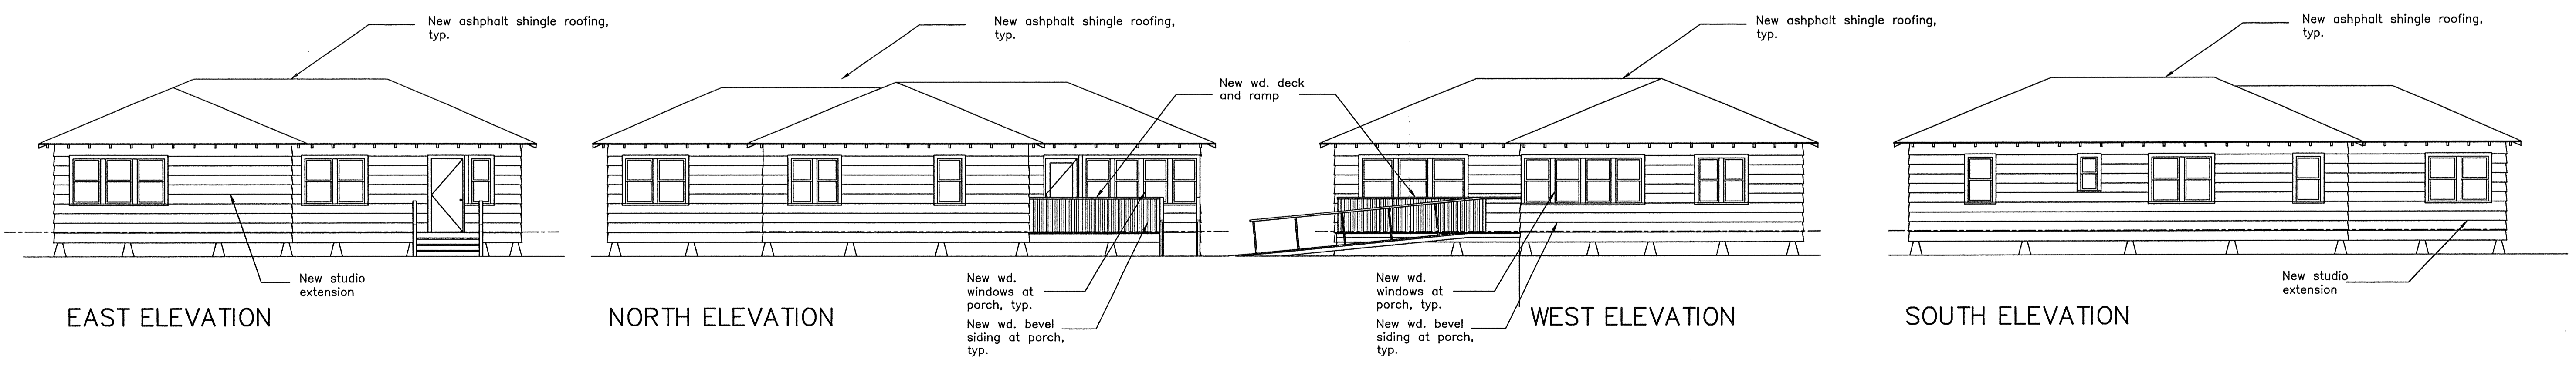

RELOCATED STUDIO