

Will E. Maddox 3/22/99

NO.	DATE	REVISION
1	3/22/99	

PROJECT NO.: 98002

DATE: 03/05/99

DRAWN BY: THOMPSON & ROSE


CHECKED BY: GW

DWG. FILE: EXTEVEY


SCALE: 1/8" = 1'-0"

SHEET TITLE: ELEVATIONS


SHEET NO.:

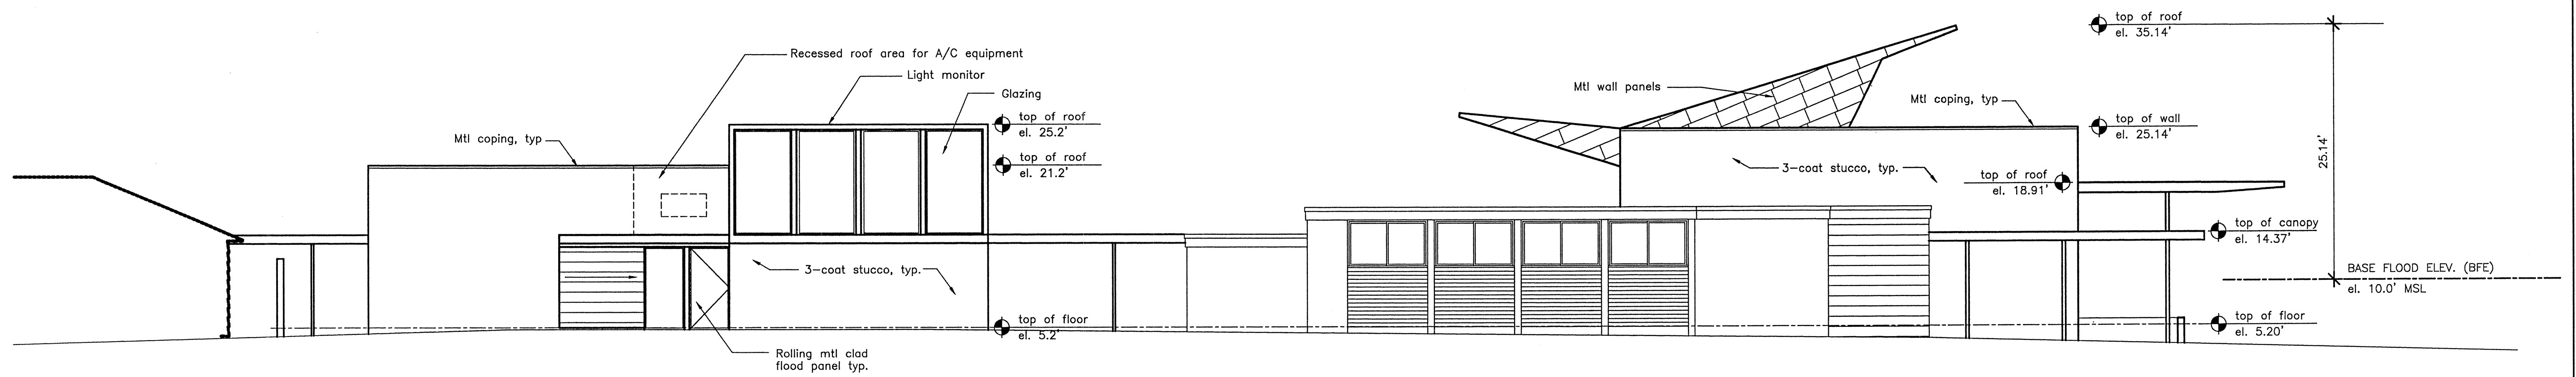

# EAST ELEVATION

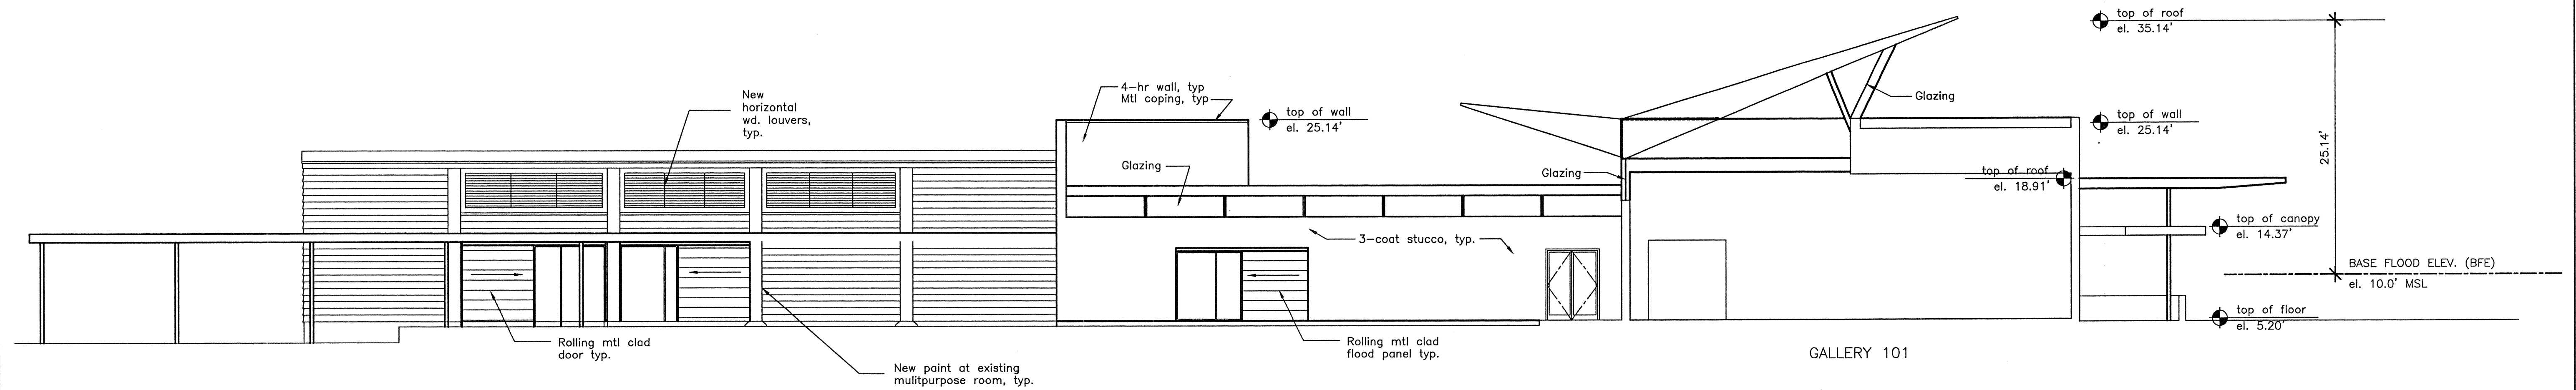

# SECTION D-D

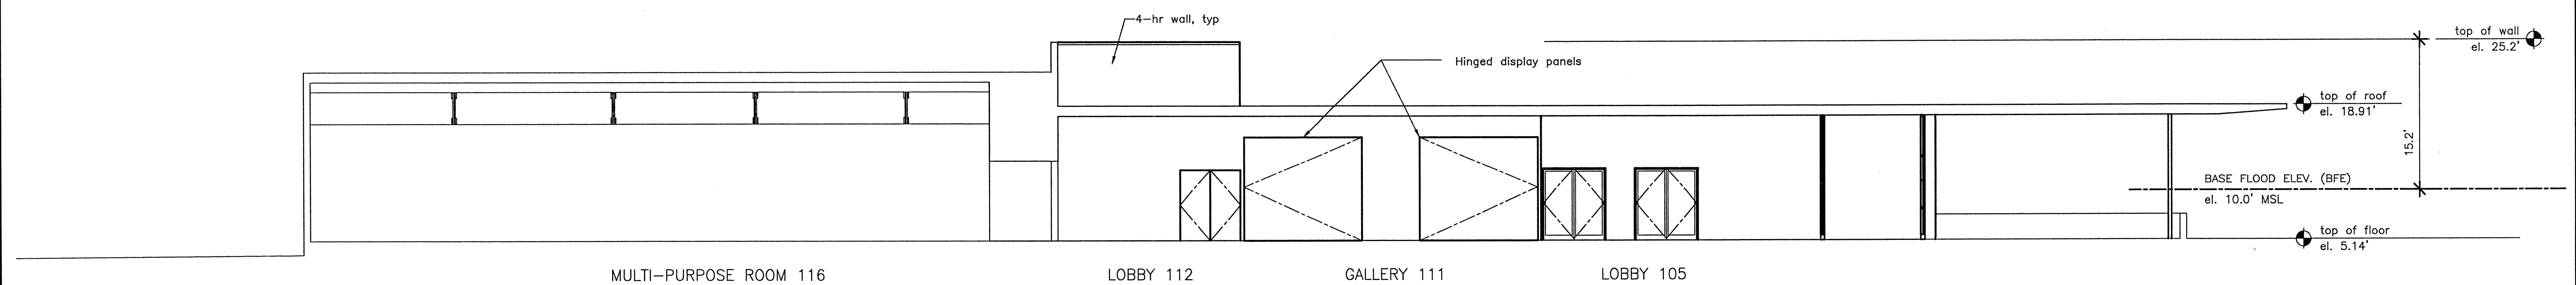

# SECTION E-E