

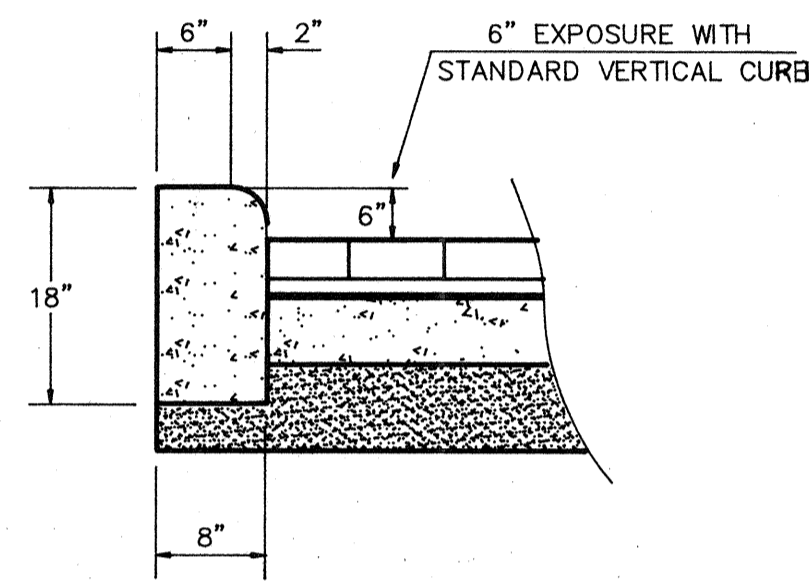



ISLANDSIDE GOLF COURSE  
LONGBOAT CLUB DRIVE

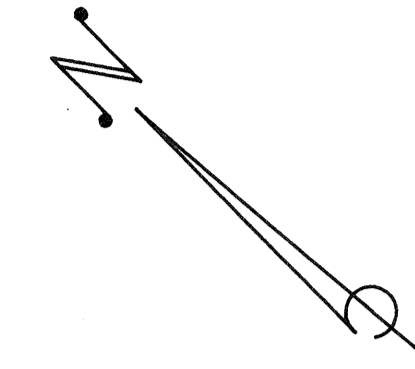

STANDARD CURB DETAIL

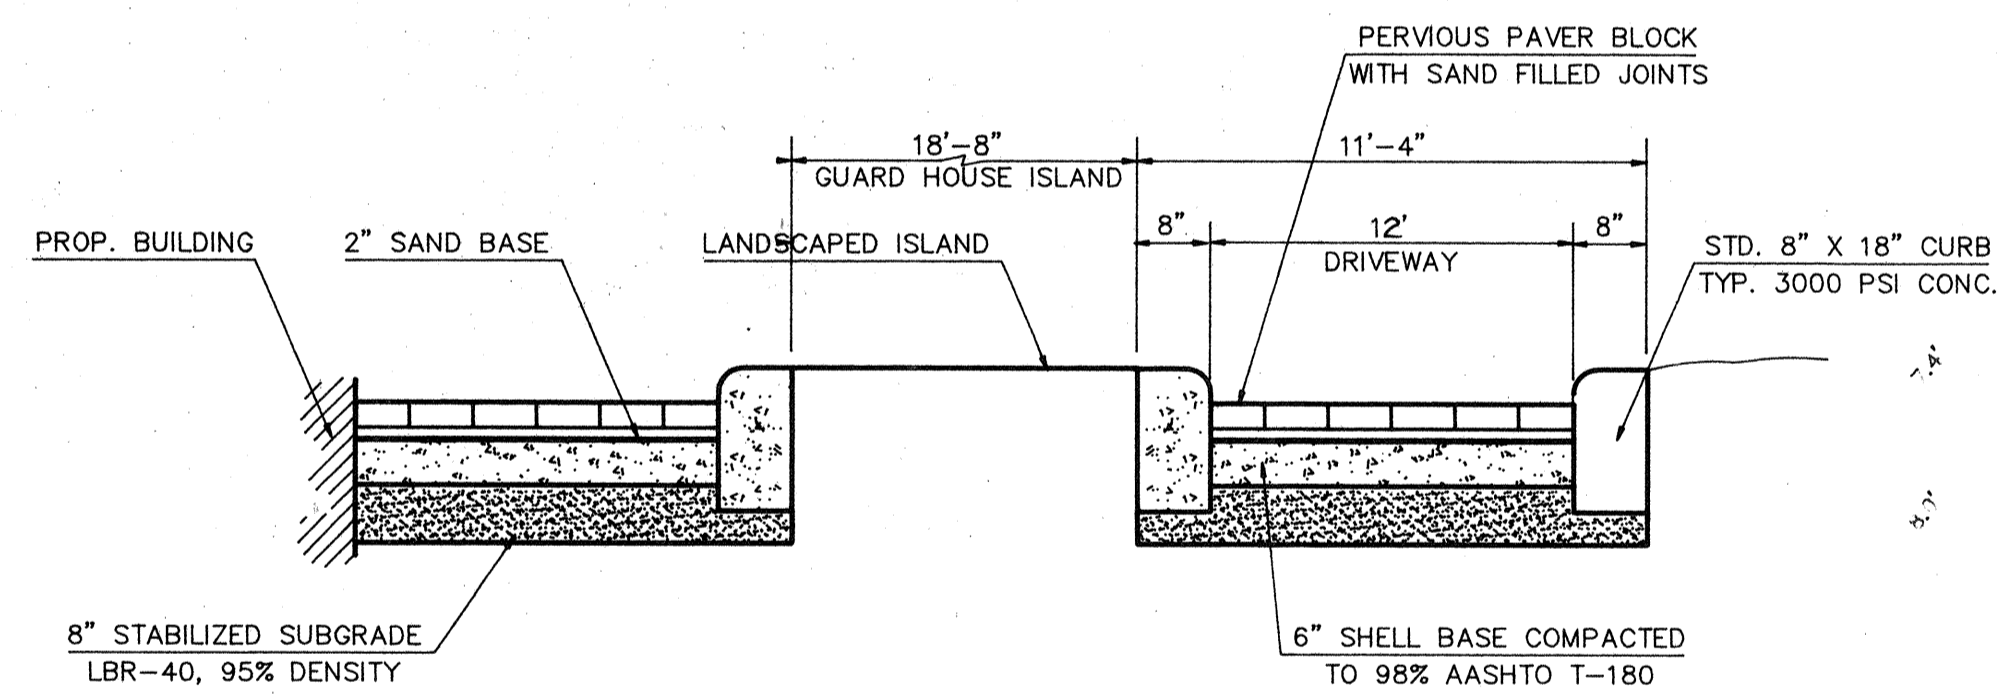

STANDARD DRIVE & PARKING DETAIL  
SEE PLAN FOR ELEVATIONS AND DIMENSIONS

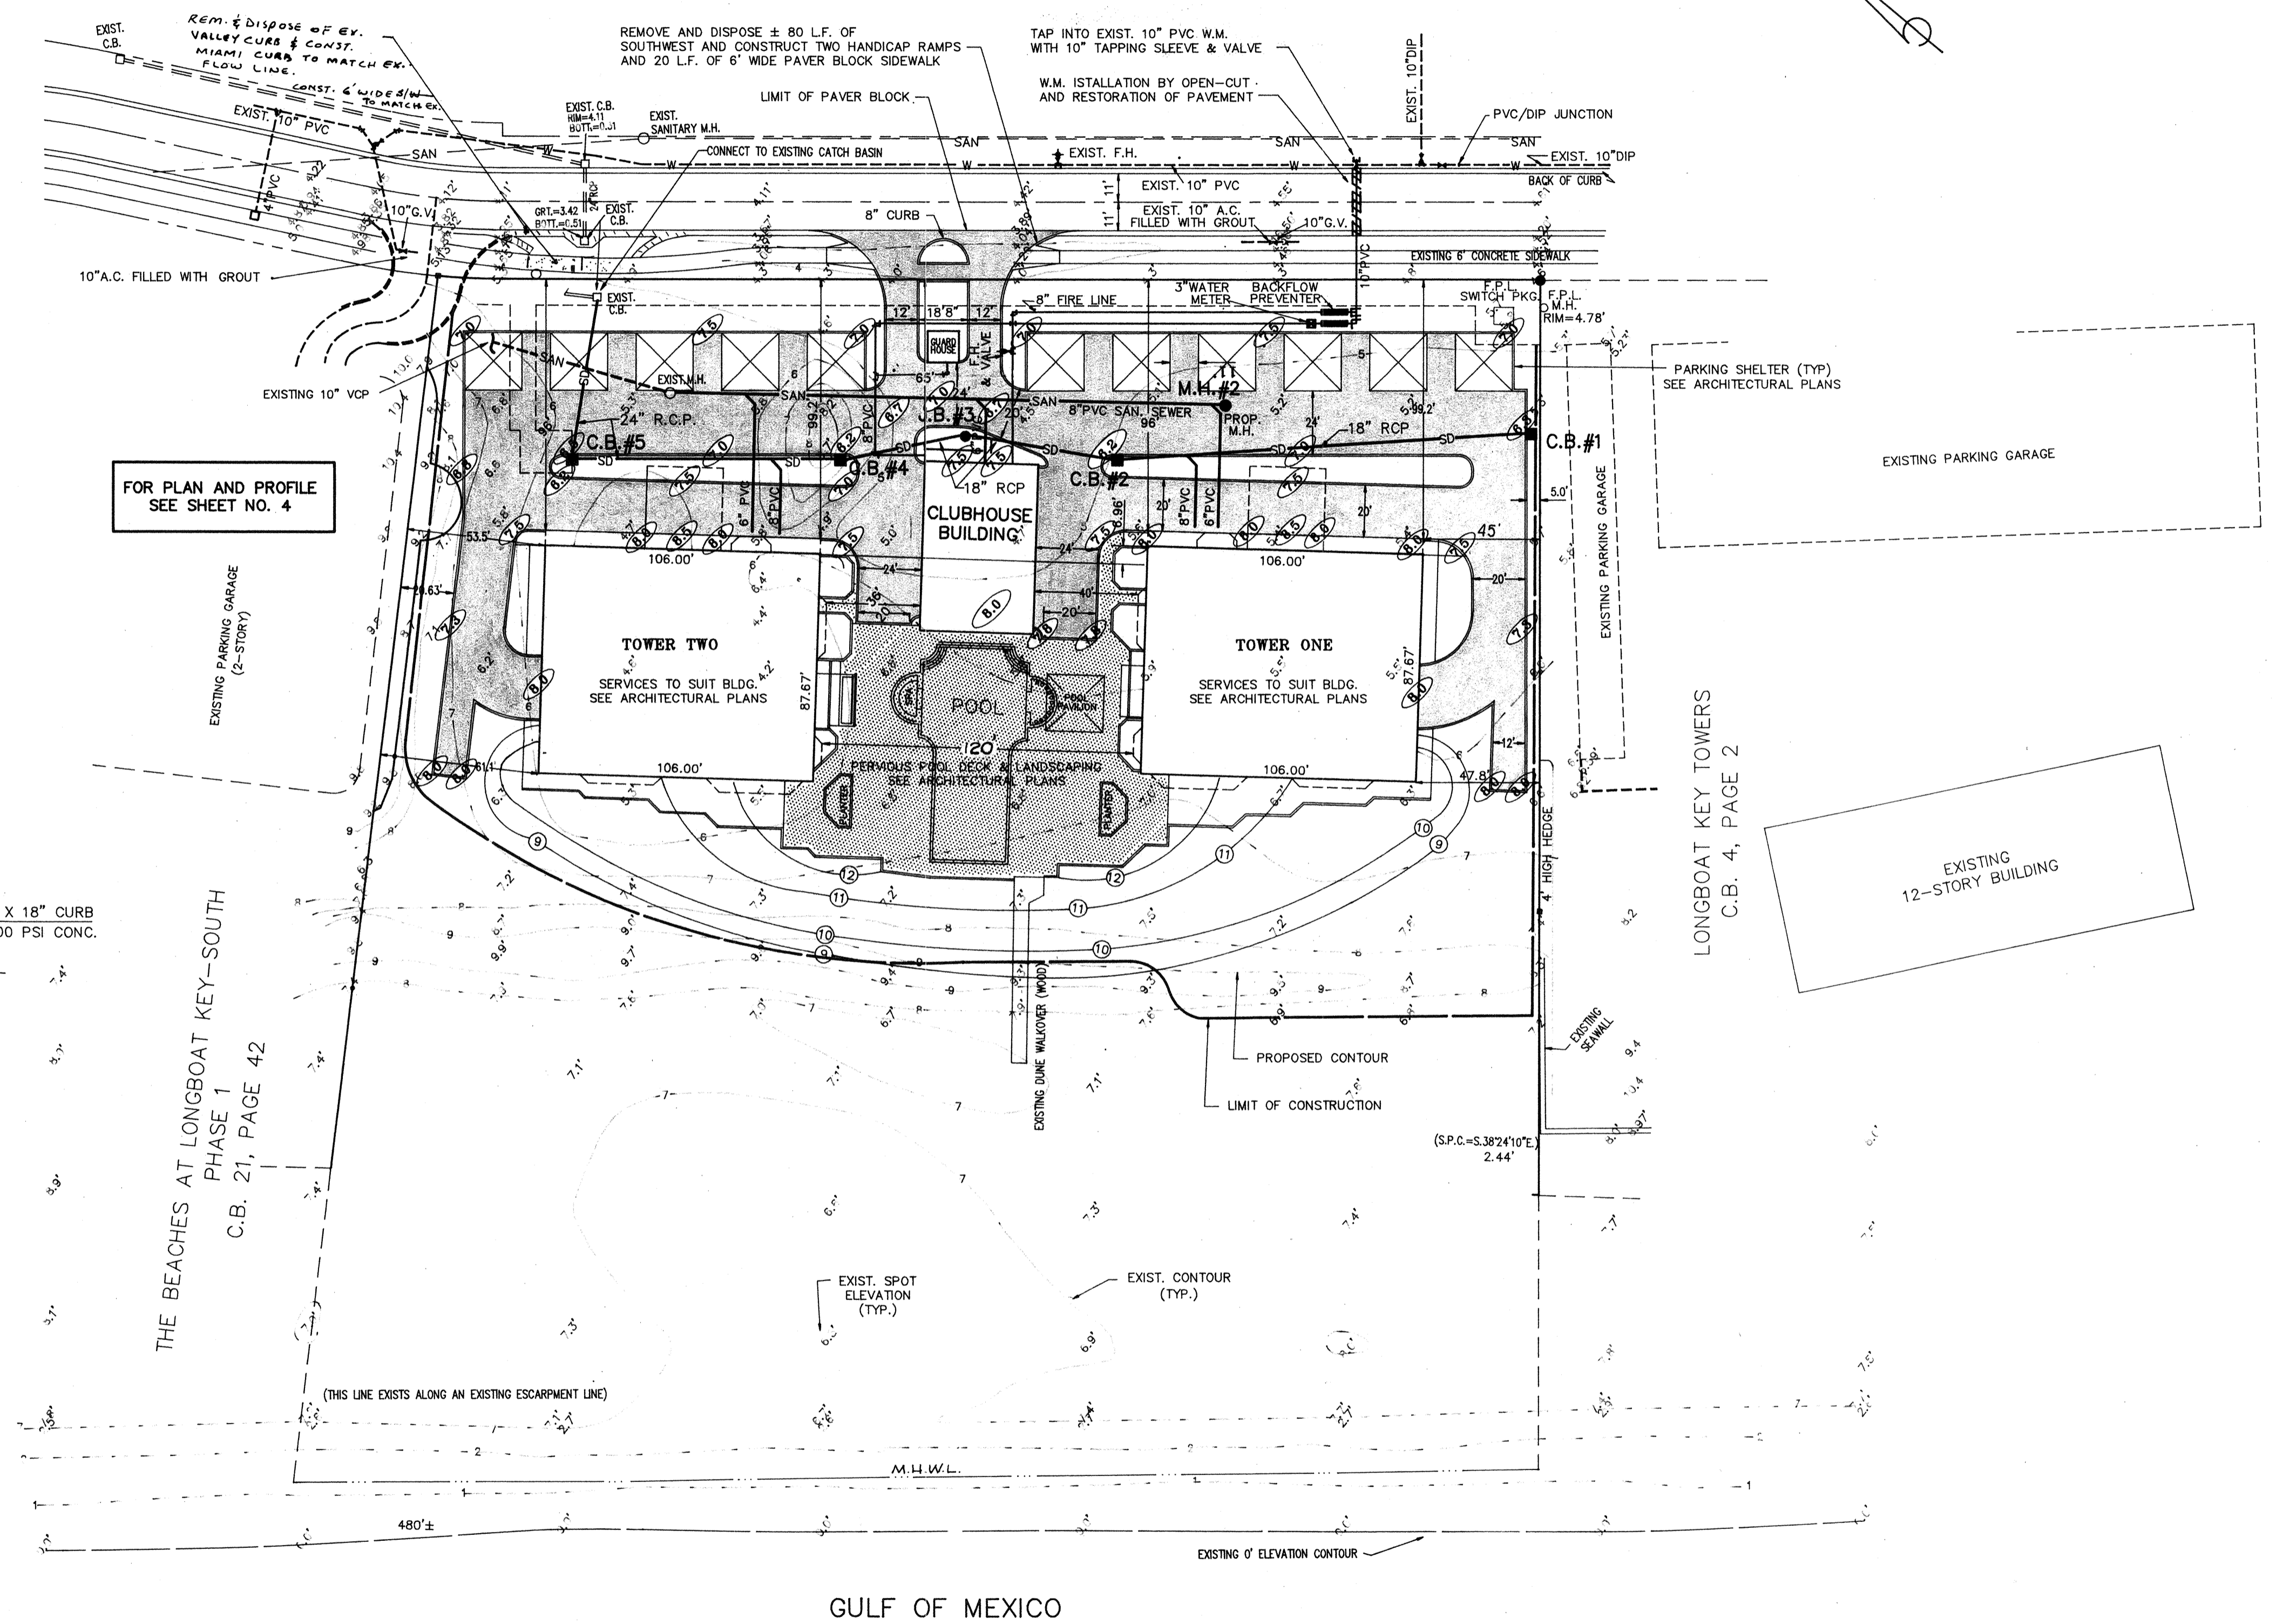

FOR PLAN AND PROFILE  
SEE SHEET NO. 4

THE BEACHES AT LONGBOAT KEY—SOUTH  
PHASE 1  
C.B. 21, PAGE 42

LONGBOAT KEY TOWERS  
C.B. 4, PAGE 2

FIELD BOOK NO.  
PAGE  
DATE

PLAT DATE  
CAD FILE  
PLOT NO.

CONSTRUCTION PLANS

**BISHOP & ASSOCIATES**  
Consulting Engineers • Surveyors  
AN EMPLOYEE OWNED COMPANY  
78 SARASOTA CENTER BLVD., SARASOTA, FLORIDA 34240  
813/371-6362 • Fax 813/378-3215

| REVISION | BY | DATE | Q.C. | DATE | DESCRIPTION |
|----------|----|------|------|------|-------------|
|          |    |      |      |      |             |
|          |    |      |      |      |             |

| TASK         | INITIALS | DATE   |
|--------------|----------|--------|
| DESIGN       | J.J.H.   | 7/2/79 |
| DRAWN        | D.D.E.   | 7/2/79 |
| CHECKED      |          |        |
| QUALITY CHK. |          |        |
| DATE         |          |        |
| SCALE        |          |        |
| VERT. SCALE  |          |        |

CLIENT/TITLE  
**REGENT PLACE  
DETAIL DRAINAGE AND UTILITY PLAN**

PROJECT NO.  
RPG01  
SHEET NO.  
2