


DRAINAGE CANAL

310' SWALE, SEE SHTS. 191- 191-

See Sheet No. 191-405  
MATCH LINE

See Sheet No. 191-405  
MATCH LINE

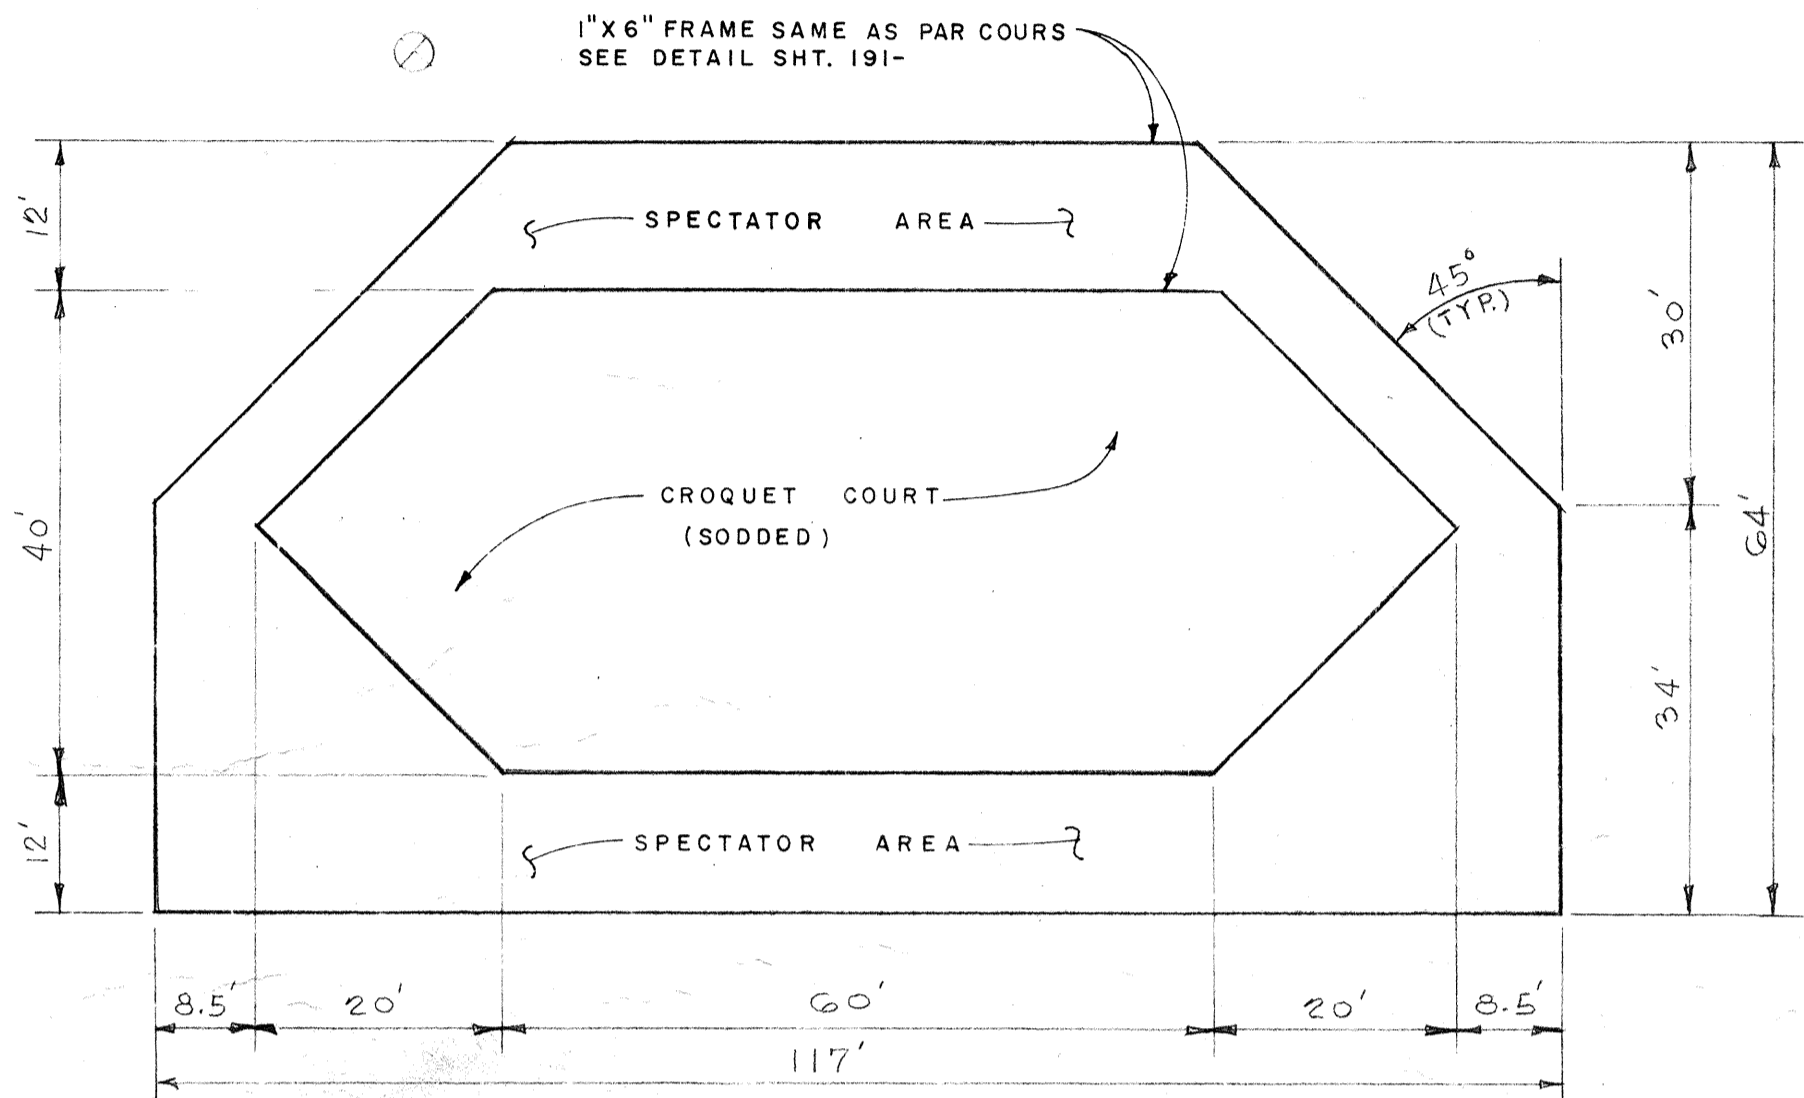

CROQUET COURT DETAIL  
SCALE 1" = 16'



CONNECT TO EXIST. BIKE PATH @ GULF OF MEXICO DR. SEE SHEET NO. 191-403.

CHANNEL  
PERIMETER  
TOWN OF LONGBOAT KEY BULKHEAD LINE APPROVED 2-2-73  
MANGROVE

SARASOTA

ARVIDA CORPORATION  
FAIRWAY BAY  
DETAIL SITE PLAN (SOUTH)

BAY

11-23-81	REV. STREET ALIGN BLDG. 4 & 5	N.A.L.
10-1-81	ADDED W.M. REMOVED BLDG. OFFS	N.A.L.
9-21-81	CHANGED WATER METER 1 FOR BLDG. MW	N.A.L.
9-16-81	ADDED POOL - REPHASED PARKING	N.A.L.
8-22-81	ADDED WATER EMER. TO BLDGS	N.A.L.
8-18-81	REVISED WATER MAINS	N.A.L.
7-30-81	ADDED PIPE N.C.T.E	N.A.L.
7-23-81	REVISED SEWER LINES	N.A.L.
7-1-81	REVISED WATER & SEWER LINES, 11' AND 11"	N.A.L.
6-18-81	REVISED PARKING EXERCISE STATIONS	N.A.L.
6-10-81	ADDED ART NUMBERS CHANGED PLUMB	N.A.L.

BENNETT & BISHOP  
REGISTERED PROFESSIONAL ENGINEERS & SURVEYORS  
SARASOTA, FLORIDA