



SARASOTA BAY

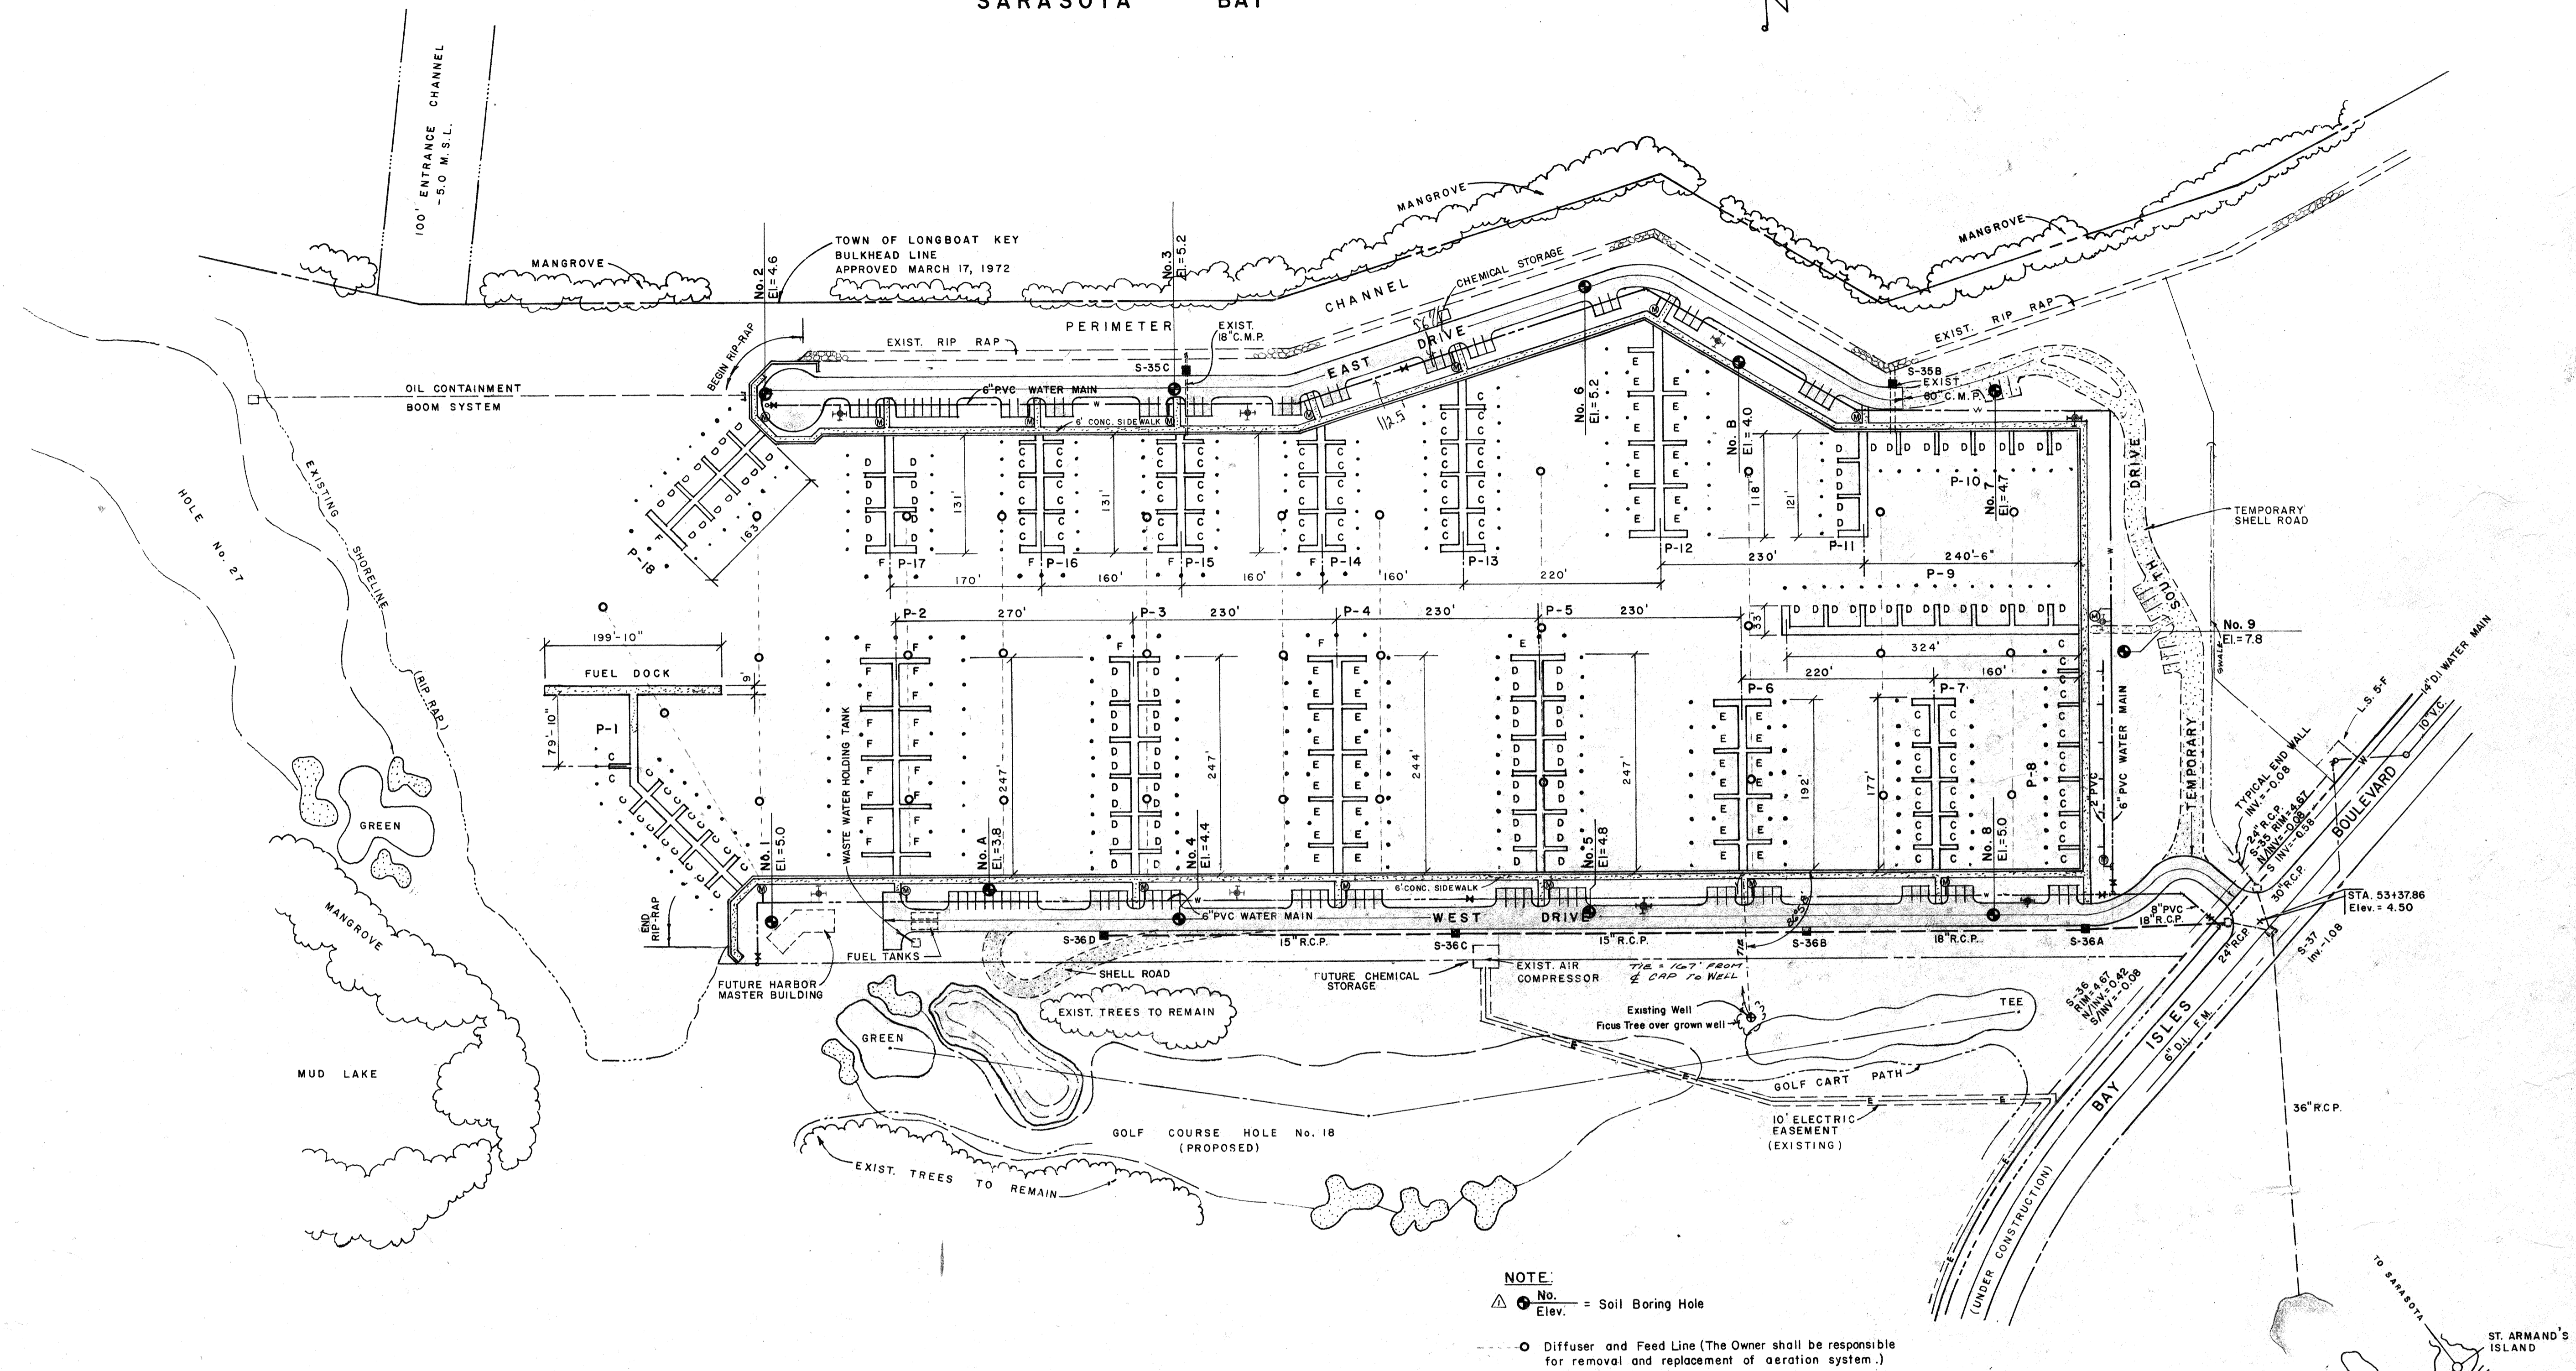


**NOTE:**  
 ▲ No. Elev. = Soil Boring Hole  
 ○ Diffuser and Feed Line (The Owner shall be responsible for removal and replacement of aeration system.)

FLEET TABULATION				BOAT SLIP DIMENSIONS						
CLASS	SIZE	No.	%	Z	Z'	Y	X	W	T	S
C	28' - 32'	102	38	20'	26'	40'	24'	38'	4'	2'
D	32' - 40'	99	37	21'	28'	42'	24'	43'	4'	2'
E	40' - 60'	47	16	26'	32'	52'	32'	63'	6'	3'
F	+ 60'	25	9	28'	34'	56'	32'	73'	6'	3'
<b>TOTAL</b>		<b>273</b>	<b>100%</b>							

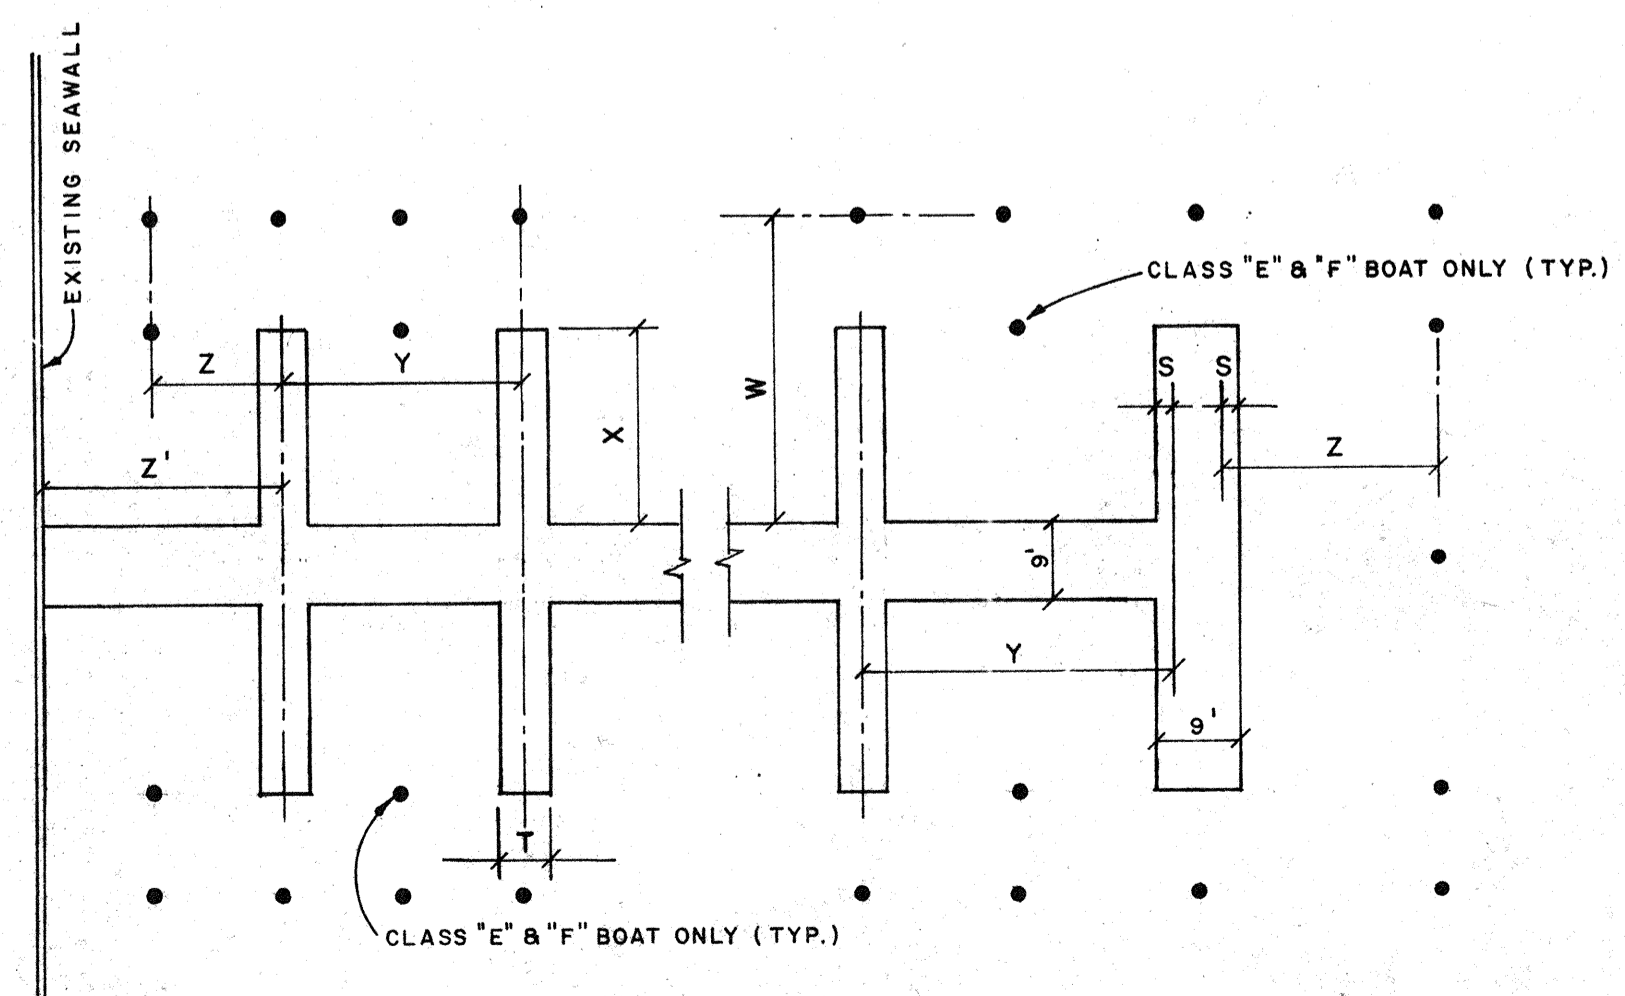

**TYPICAL PIER LAYOUT**  
 NOT TO SCALE

**PARKING:**  
 PARKING REQUIRED @ 1 PER 10 SLIPS 28 SPACES  
 PARKING PROVIDED 105 SPACES

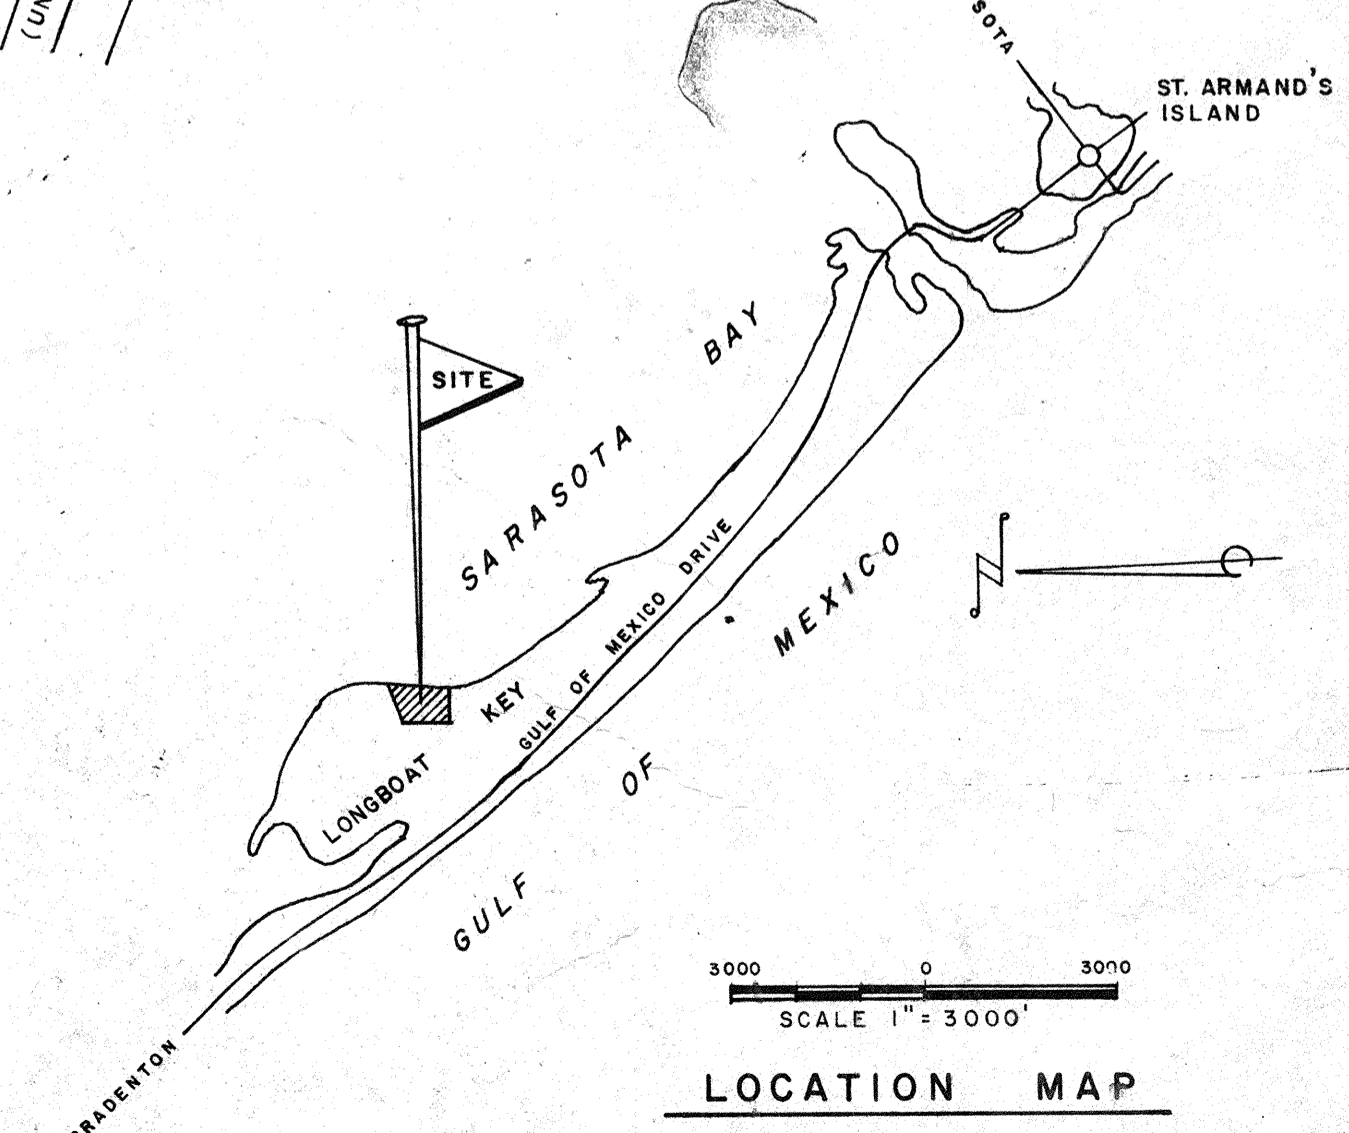

ARVIDA CORPORATION  
 BAY ISLES HARBOUR MOORINGS  
 GENERAL SITE PLAN  
 SARASOTA, FLORIDA  
 DATE: JAN. 11, 1982  
 SCALE: 1" = 100'  
 DESIGN: [Signature]  
 DRAWN: [Signature]  
 CHECK: [Signature]  
 APPROVED: [Signature]  
 DWG. No. 191-513