

D-3 ENTRANCE CHANNEL
100' WIDE
-5 M.S.L.

MANGROVE

EXISTING PERIMETER CHANNEL - 6 M.S.L.

MANGROVE

MATCH LINE
See Sheet No. 191-518

FOR BUILDING DETAILS SEE SHEET 191-527

OIL CONTAINMENT BOOM SYSTEM


CABLE ENCLOSURE

TRANSFORMER-PAD (TYPICAL)


MAIN ELECTRICAL DISCONNECT SWITCH (TYPICAL)

S-35 C RIM=4.50


EXIST. 18" C.M.P. INV.=2.00

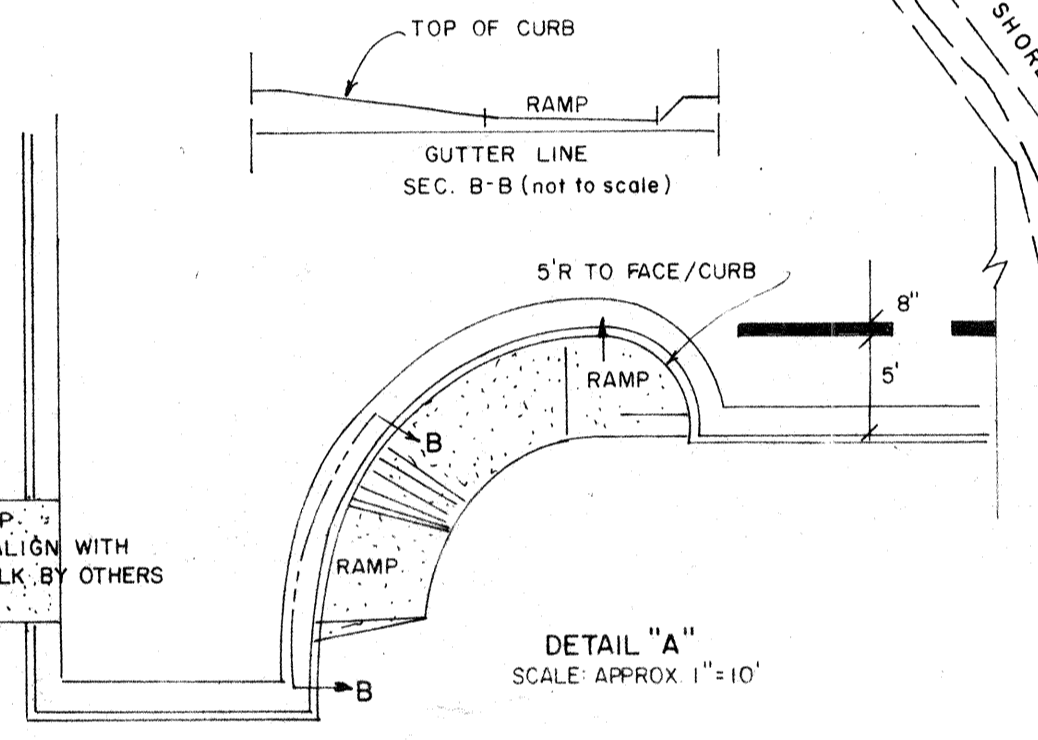

DETAIL "A"
SCALE APPROX 1"=10'

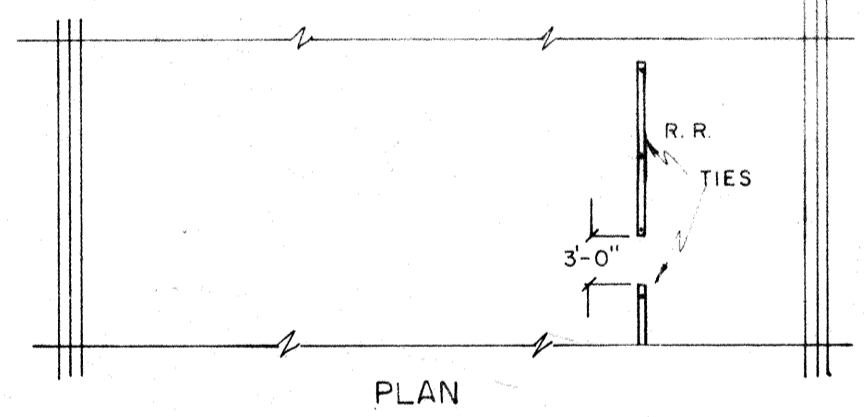


PLAN

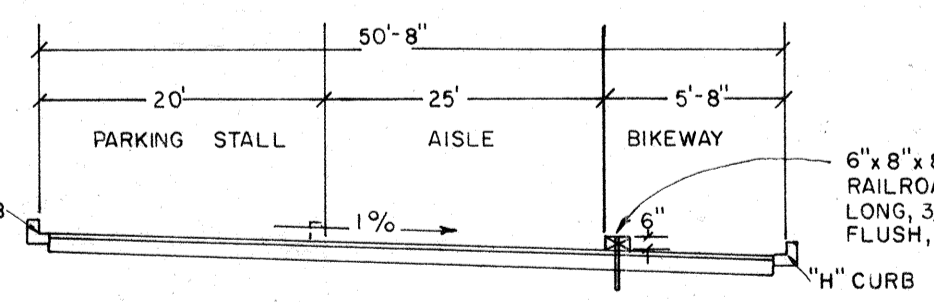

SECTION A-A
WEST DRIVE
NOT TO SCALE


NOTE:
PROVIDE ONE (1) STREET TREE FOR EACH FIVE (5) PARKING SPACES
10' @ 21 MIN.

(FUEL B) (CLASS C)
P-1
199'-10"







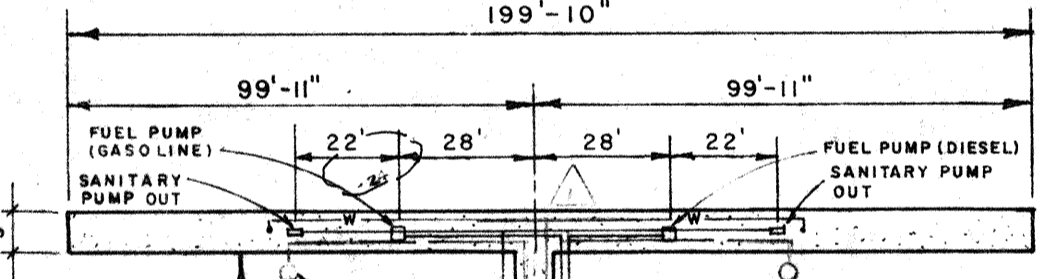


NOTE:
PIER LIGHTING NOT SHOWN SEE SHEET 191-514 FOR LOCATION.

(CLASS F)
P-2
270'

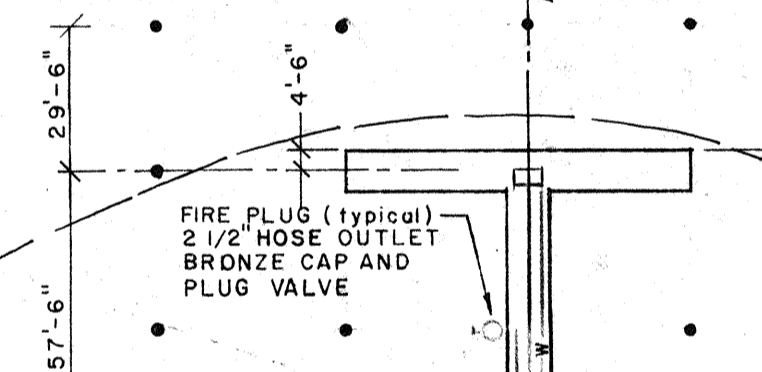

(CLASS D)
P-3
230'

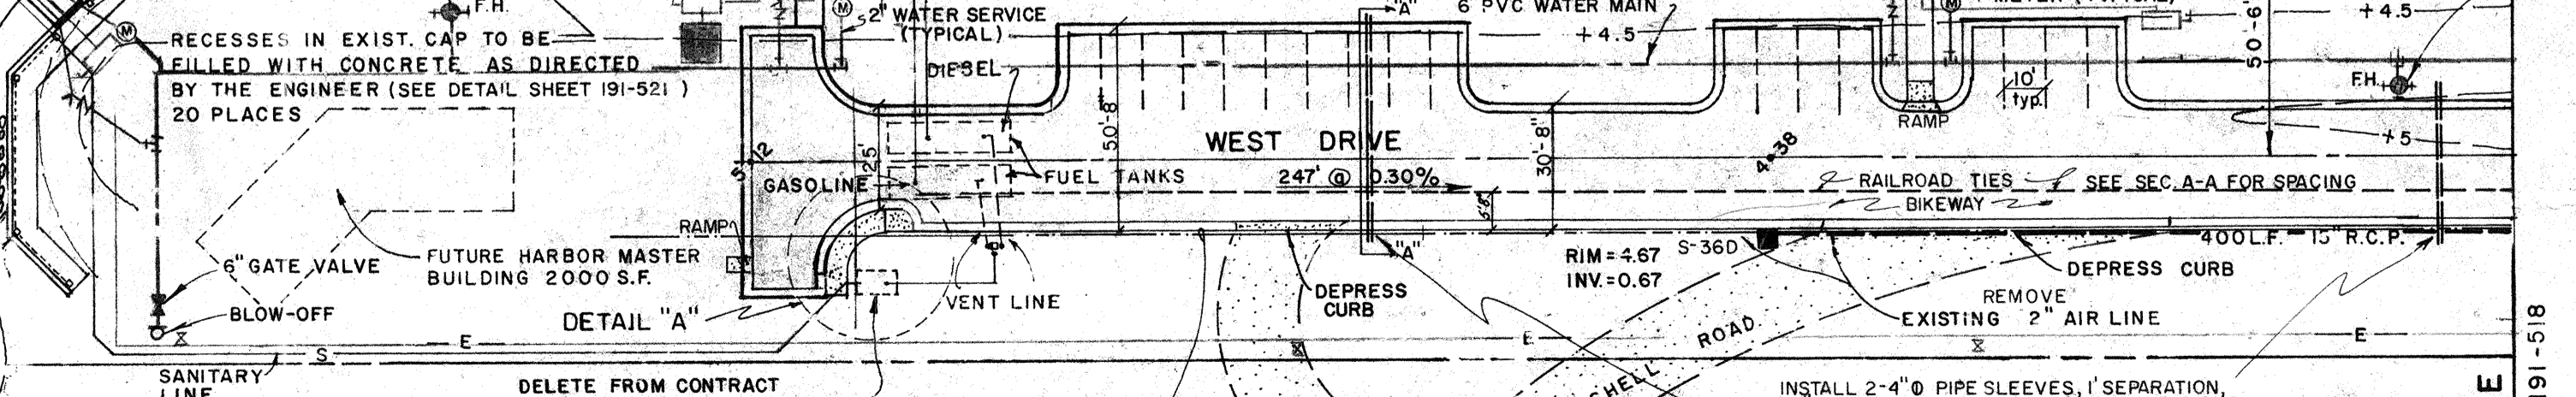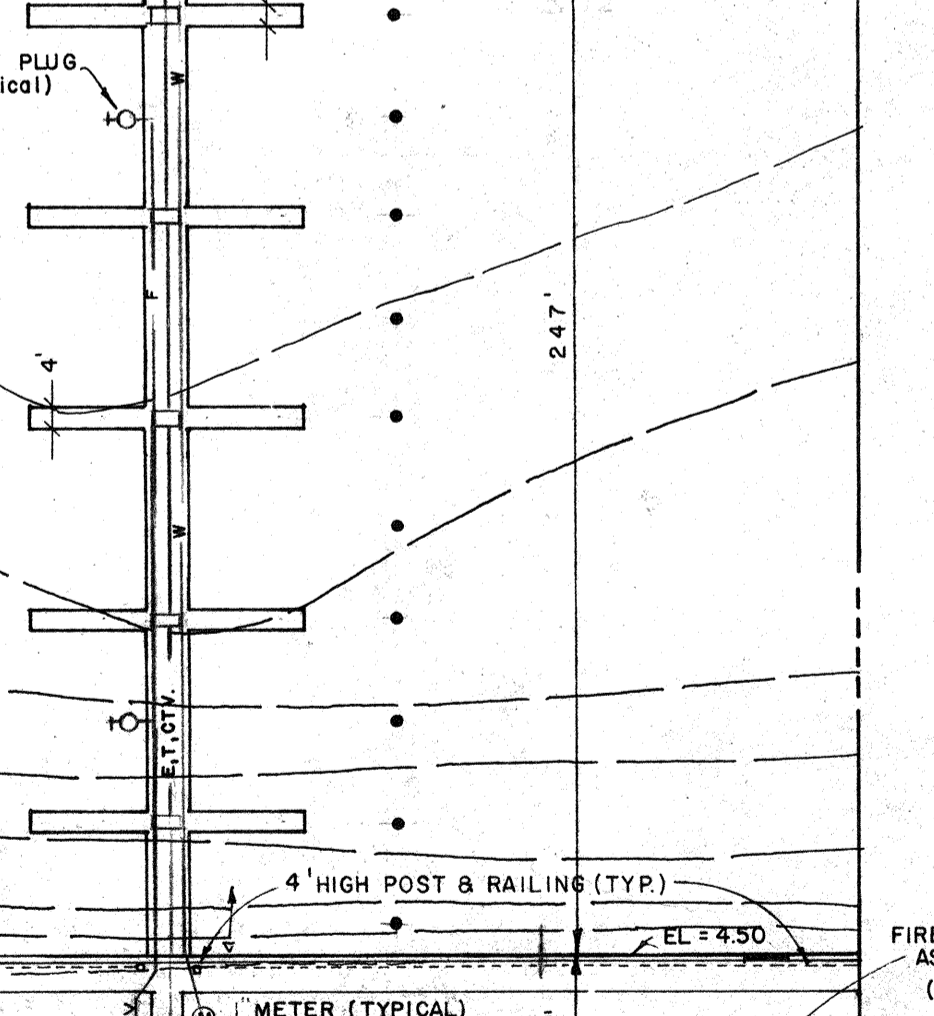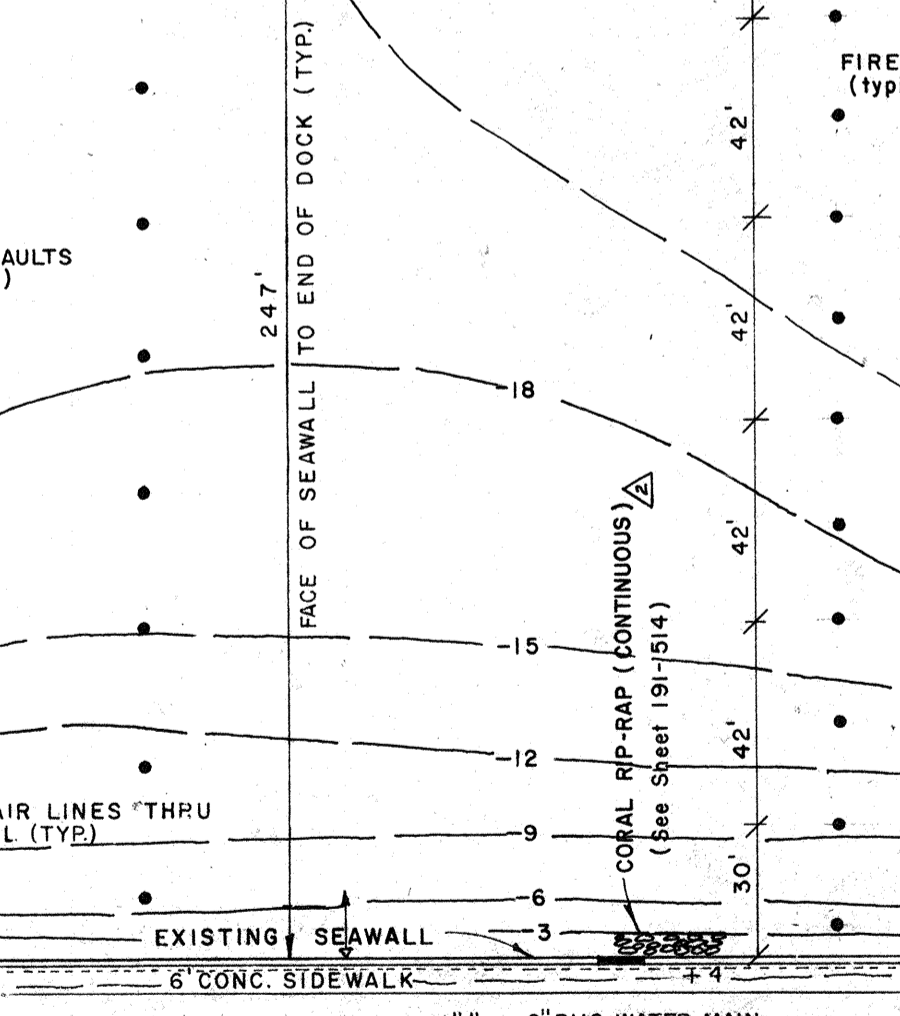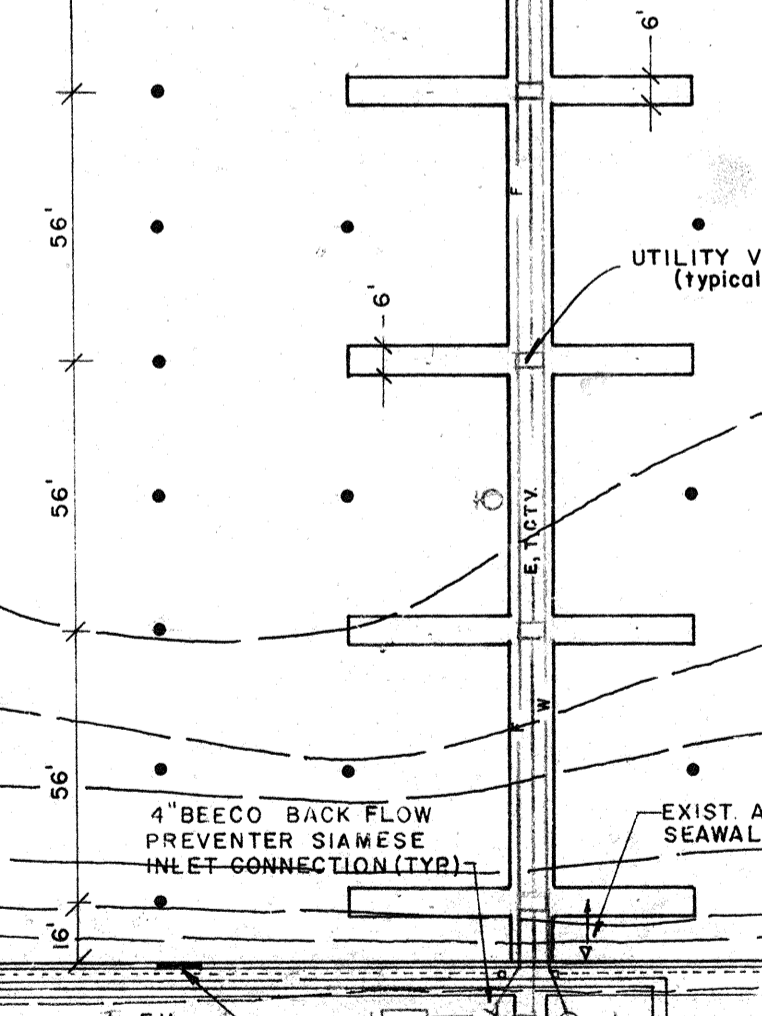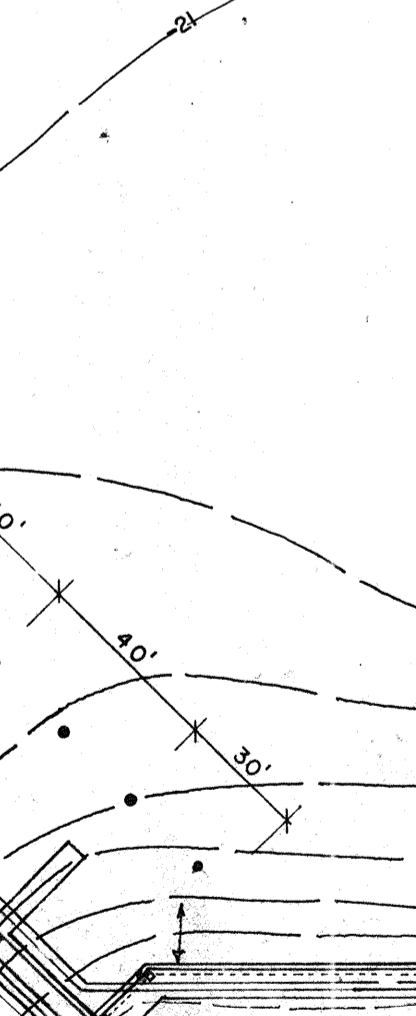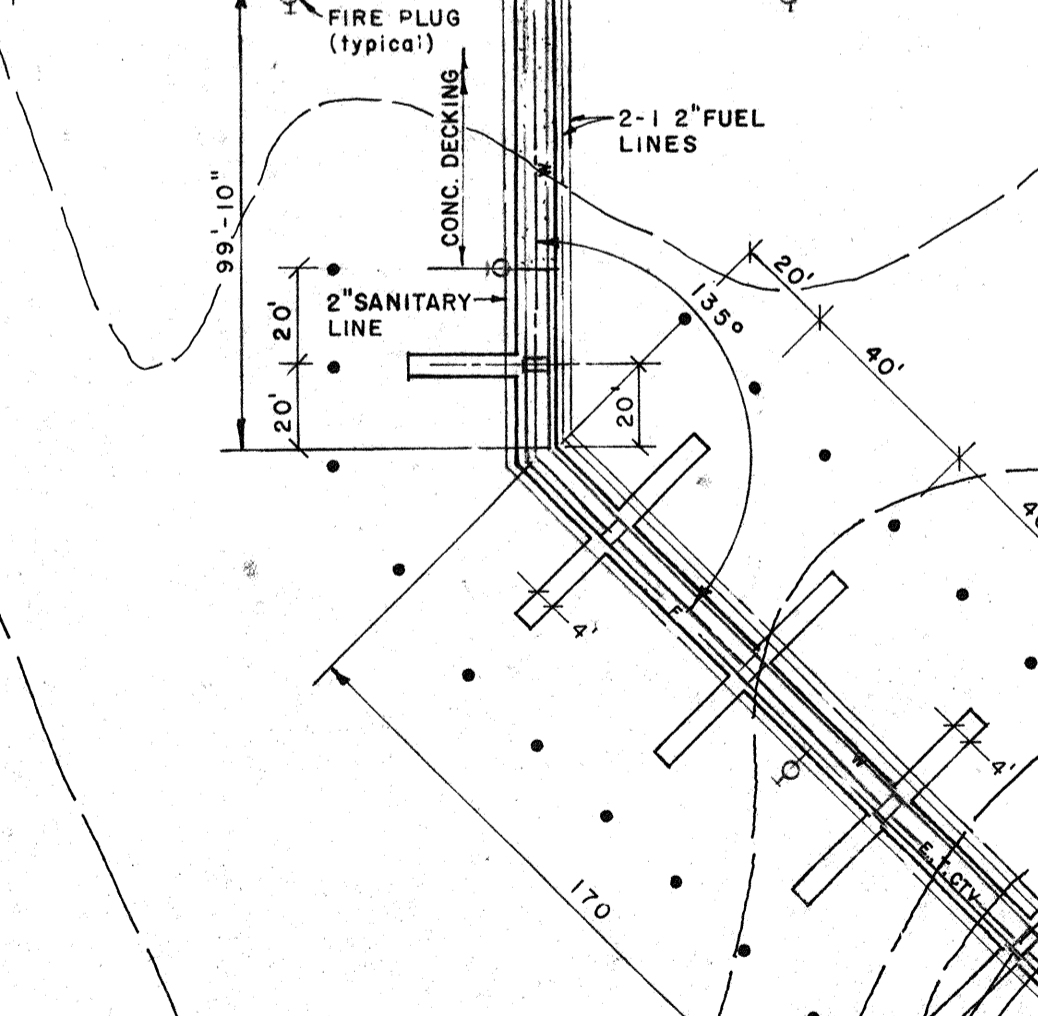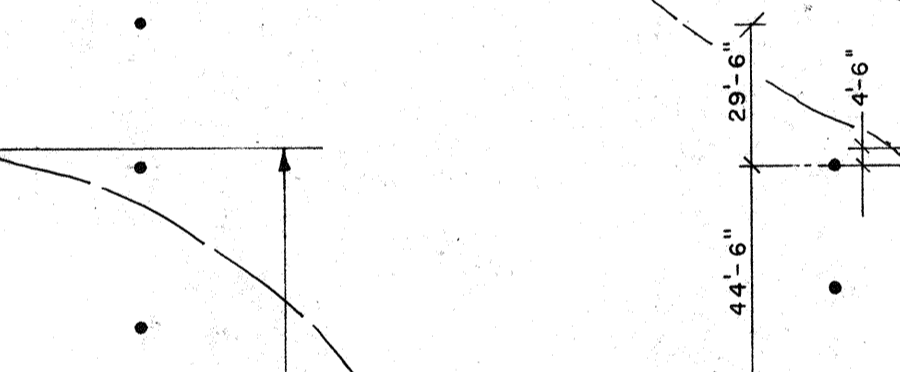

DELETE FROM CONTRACT
WASTE WATER HOLDING TANK (750-GAL)

- NOTE: EXISTING AIR LINES
1. REMOVE EXISTING AIR LINES WHERE THEY INTERFERE WITH CONSTRUCTION UNDER THIS CONTRACT.
 2. SALVAGE EXISTING AIR LINE VALVES AND BOXES FOR STORAGE ON THE SITE WHERE DIRECTED BY THE OWNER.

INSTALL 2-4" PIPE SLEEVES, SEPARATION 24" COVER BELOW FINISH GRADE. DIMENSIONS SHOWN ARE PROJECTIONS BEYOND BACK OF CURB LINE. (TYPICAL) UNLESS OTHERWISE SHOWN, EXTEND 5' BEYOND BACK OF CURB.

BASE BID - WEST PLACE & UTILITIES

MATCH LINE
See Sheet No. 191-518

BENNETT & BISHOP
CONSULTING ENGINEERS & SURVEYORS
SARASOTA, FLORIDA

ARVIDA CORPORATION
BAY ISLES -- HARBOUR MOORINGS
SARASOTA, FLORIDA

DETAIL SITE PLAN -- NORTH

191-517