


NOTE:  
 TREE REMOVAL PERMIT REQUIRED  
 PRIOR TO ANY CLEARING.

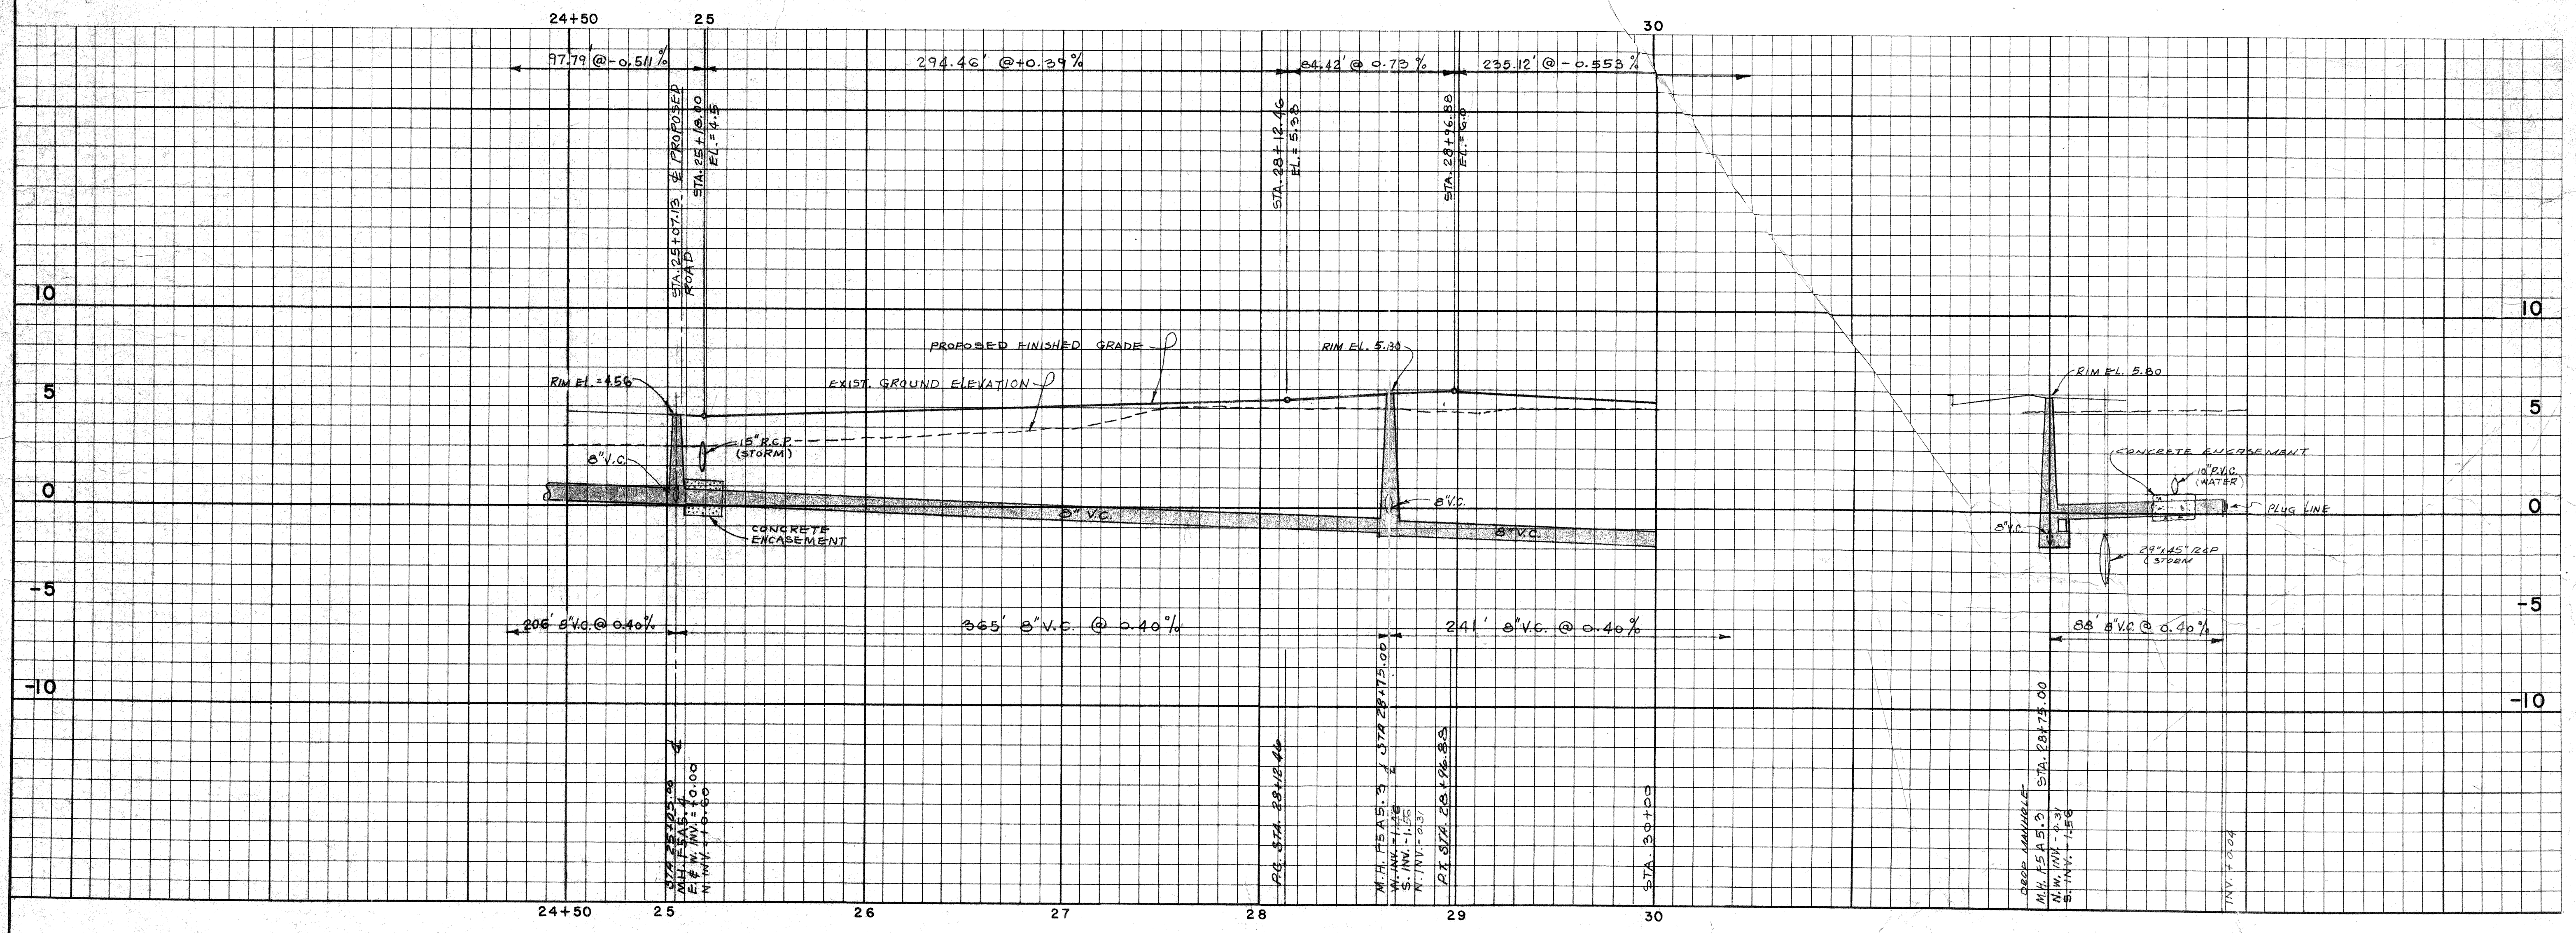

**BENNETT & BISHOP**  
 CONSULTING ENGINEERS & SURVEYORS  
 FLORIDA

DATE	NOV 28, 82
SCALE	3/2" = 1'-0"
DESIGN	3/19/82
DRAWN	2-8-82

**ARVIDA CORPORATION**  
**BAY ISLES ROAD**  
**PLAN AND PROFILE**

DWG. No. **191-490**