

NOTE: SEE ARCHITECTURAL PLANS FOR FINISHED FLOOR BUILDING GRADES

SEE ARCHITECTURAL PLANS FOR TEXTURE AND EXACT LOCATION OF SIDEWALK ENTRANCE DETAILS


MATCH LINE SEE SHEET NO. 4

REFER TO CONFLICT BOX DETAIL SHEET NO.11 FOR MORE INFORMATION IN THIS AREA

NOTE: EXIST. CONC. BLOCK STRUCTURE TO BE MODIFIED. REMOVE 3' OF SIDE WALLS AND SLIP AS INDICATED

REFER TO DETAIL THIS SHEET FOR CONNECTION EXISTING LIFT STATION 5-1 R/W EL. = C-314.60 INV. EL. = C-37.09 10" D.I.P. INV. EL. = C-315.41 8" P.V.C. BOTTOM EL. = C-313.53

PROPOSED H.C. RAMP REFER TO DETAIL SHEET NO. 10  
10' WIDE F.F. + L. EASEMENT (O.P. 1741, Pgs 72-82)

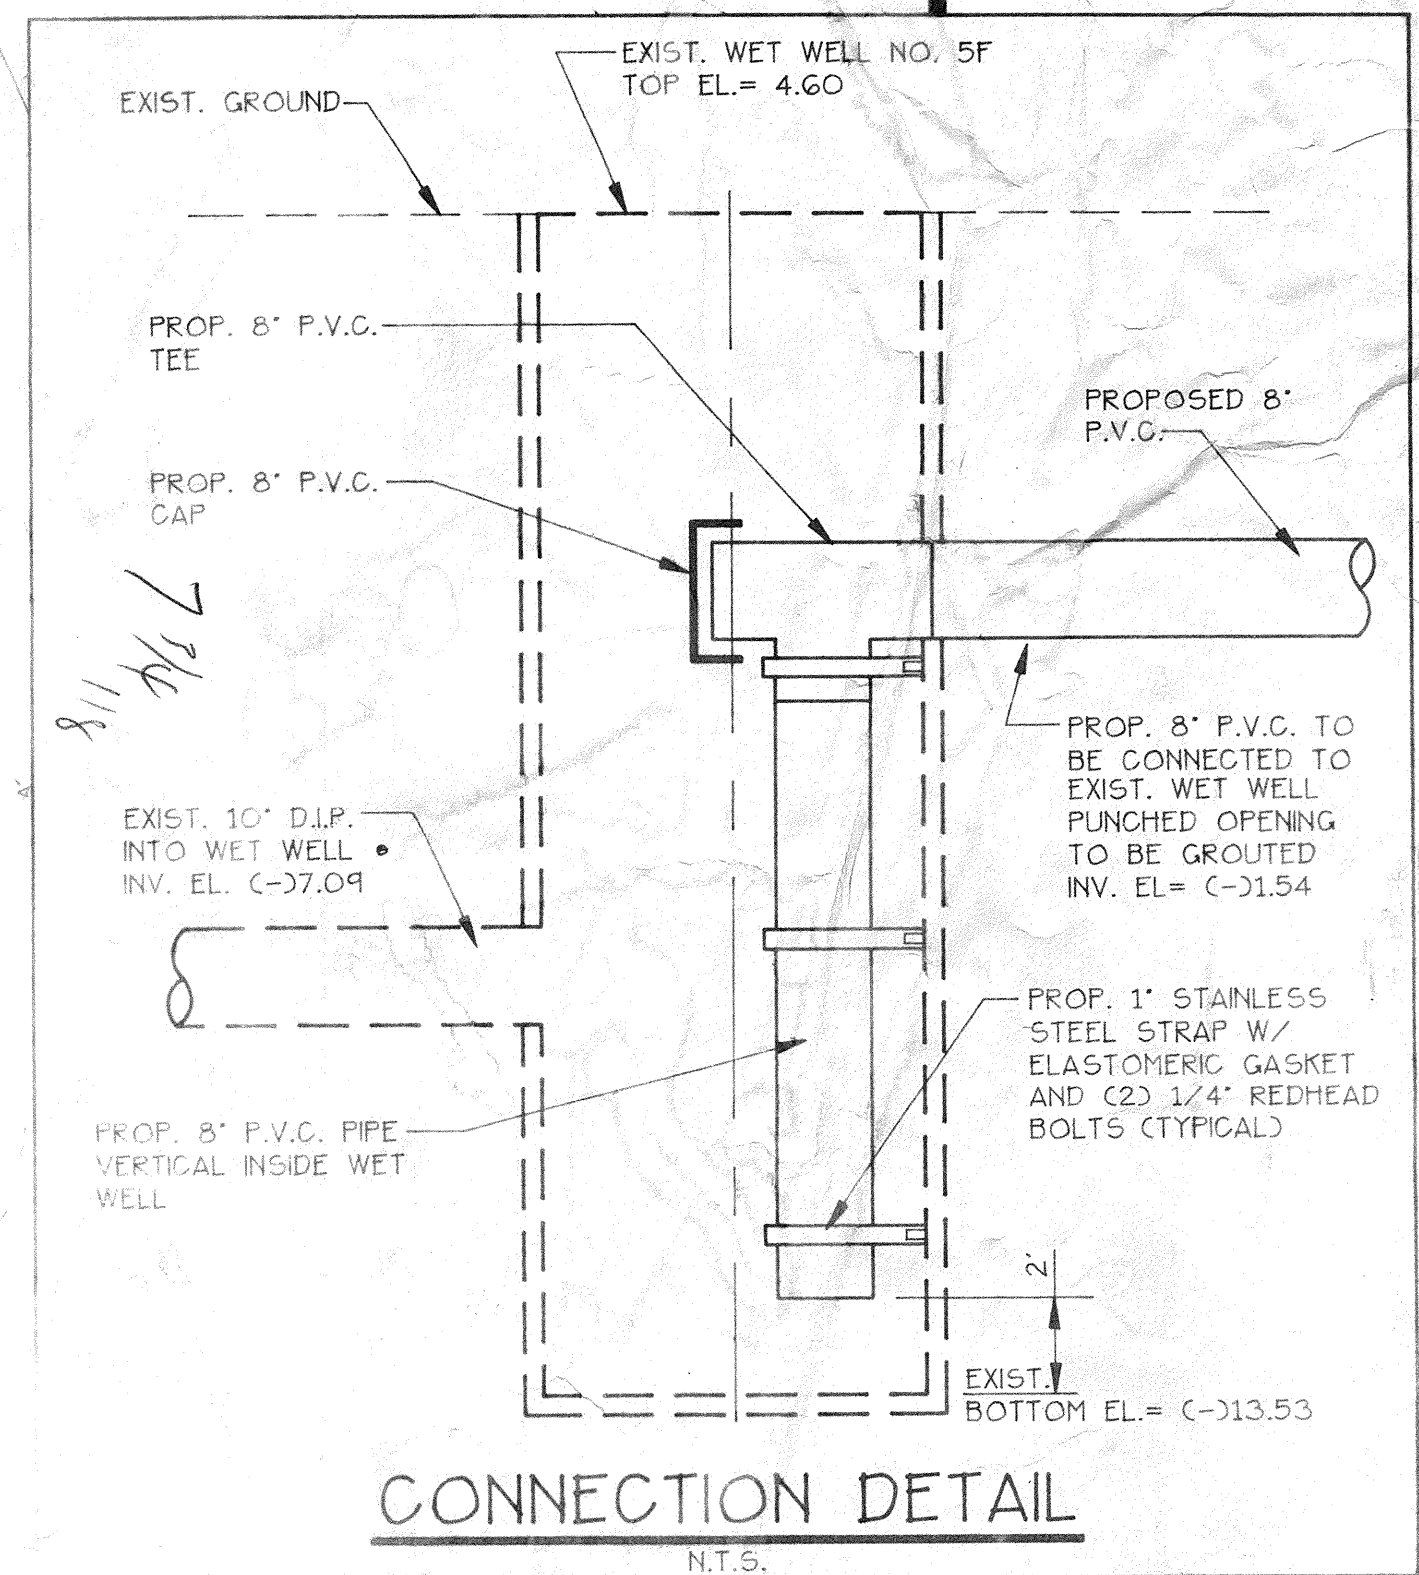

CONNECTION DETAIL N.T.S.

LEGEND

WM	WM	PROP. WATERMAIN w/HYD.
WM	WM	EXIST. WATERMAIN
SD	SD	PROP. STORM DRAIN w/INLET
SD	SD	EXIST. STORM DRAIN
SAN	SAN	PROP. SANITARY SEWER w/H
SAN	SAN	EXIST. SANITARY SEWER
GRD	GRD	EXIST. GRND. CONTOUR
GRD	GRD	PROP. GRND. CONTOUR
BE	BE	EXIST. BURIED ELECTRIC
BE	BE	PROP. BURIED ELECTRIC
SP	SP	PROP. SPOT GRADE
RELOC	RELOC	EXIST. BUR. ELEC. TO BE RELOCATED
ABAND	ABAND	EXIST. WM. TO BE ABANDONED

**BISHOP & ASSOCIATES**  
Consulting Engineers • Surveyors  
AN EMPLOYEE OWNED COMPANY  
78 SARASOTA CENTER BLVD., SARASOTA, FLORIDA 34240  
813/371-6362 • Fax 813/378-3215

NO.	DATE	DESCRIPTION	BY	DATE	NO.	DATE	DESCRIPTION	BY	DATE
1	11/27/91	REV. TO BLDG. LOCATION SAN. SEWER LOCATION AND TYP. SHOWER STRUCTURE	PSN		1	11/27/91	ADD CONNECTION DETAIL	PSN	
2	12/3/91	ADD TRANSFORMER PADS	PSN		2	12/3/91	REV. TO PAVEMENT SLOPE	PSN	

MARINA COMMERCIAL COMPLEX  
LONGBOAT KEY MARINA ASSOCIATES, LTD.  
PAVING, GRADING, AND UTILITY PLAN

PROJECT NO. VERN-0003  
SHEET NO. 3