
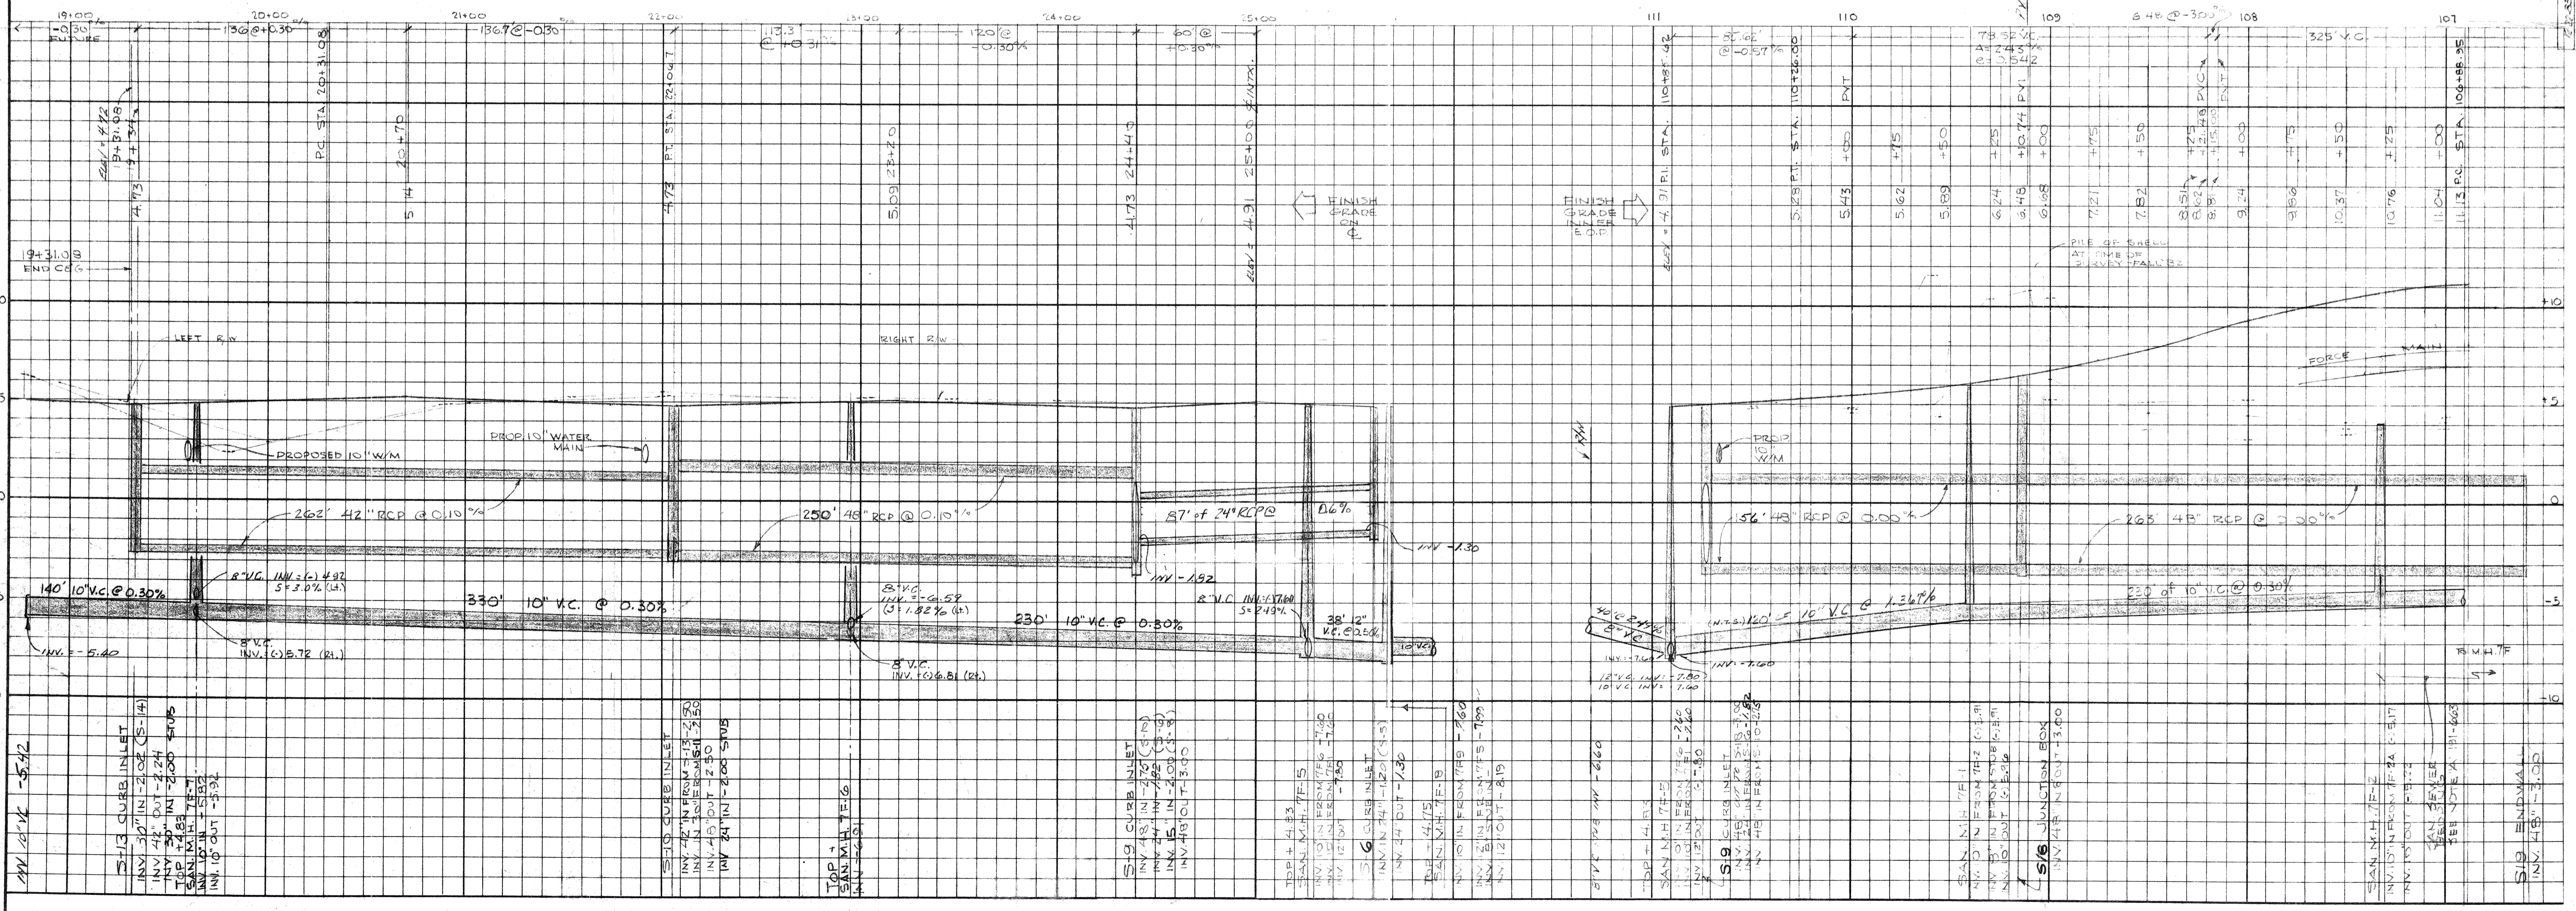


- NOTES
- PIPE SLEEVES - INSTALL IN LOCATIONS INDICATED. MIN 1" SEPARATION. MIN 36" COVER
 - TEST PIT REQUIRED. SEE NOTE 2 (DWG. 191-665)

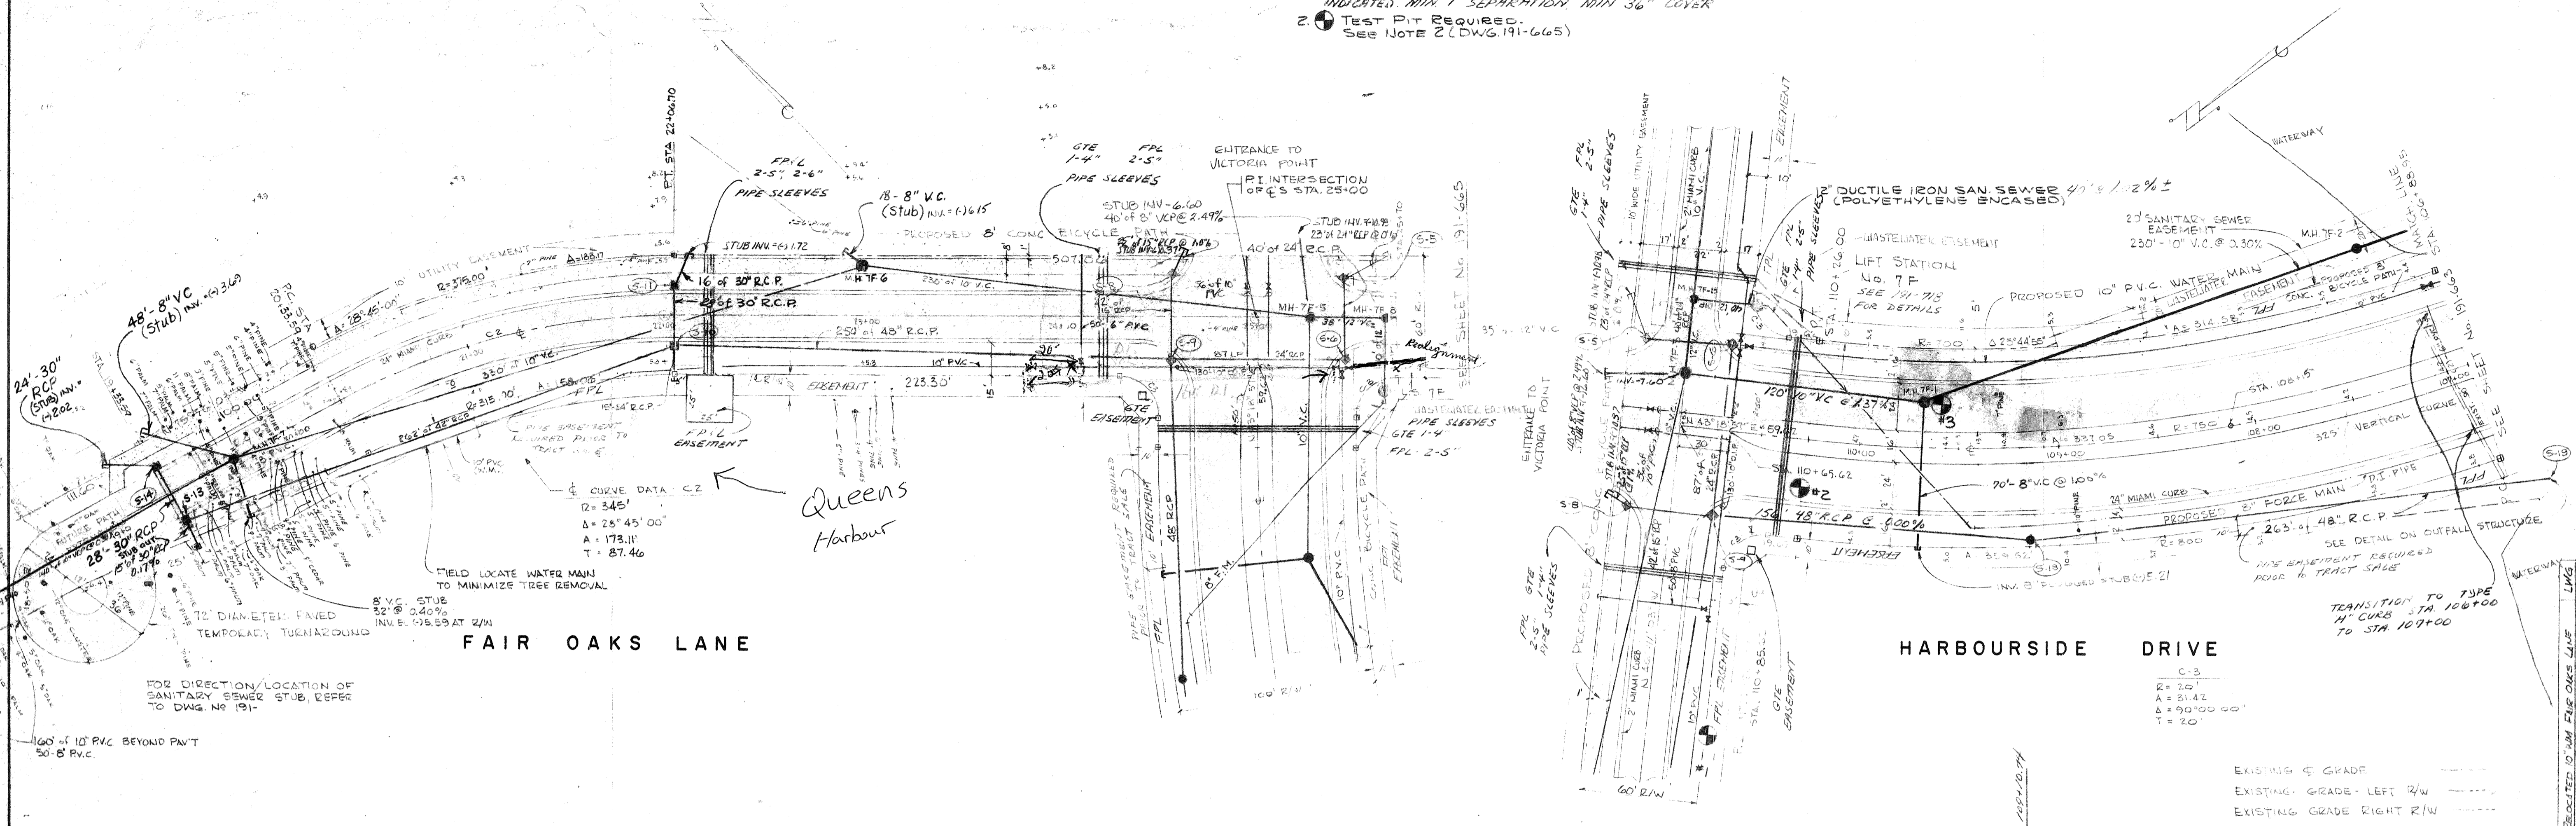

BENNETT & BISHOP
CONSULTING ENGINEERS & SURVEYORS
SARASOTA, FLORIDA

ARVIDA CORPORATION
HARBOURSIDE DRIVE and FAIR OAKS LANE
SARASOTA, FLORIDA

PLAN and PROFILE

DWG. No. 191-664

DATE	SCALE	REVISION	BY	CHK	APP
01/15/00	AS SHOWN	1	MB	MB	MB
02/15/00	AS SHOWN	2	MB	MB	MB
03/15/00	AS SHOWN	3	MB	MB	MB
04/15/00	AS SHOWN	4	MB	MB	MB
05/15/00	AS SHOWN	5	MB	MB	MB
06/15/00	AS SHOWN	6	MB	MB	MB
07/15/00	AS SHOWN	7	MB	MB	MB
08/15/00	AS SHOWN	8	MB	MB	MB
09/15/00	AS SHOWN	9	MB	MB	MB
10/15/00	AS SHOWN	10	MB	MB	MB
11/15/00	AS SHOWN	11	MB	MB	MB
12/15/00	AS SHOWN	12	MB	MB	MB
01/15/01	AS SHOWN	13	MB	MB	MB
02/15/01	AS SHOWN	14	MB	MB	MB
03/15/01	AS SHOWN	15	MB	MB	MB
04/15/01	AS SHOWN	16	MB	MB	MB
05/15/01	AS SHOWN	17	MB	MB	MB
06/15/01	AS SHOWN	18	MB	MB	MB
07/15/01	AS SHOWN	19	MB	MB	MB
08/15/01	AS SHOWN	20	MB	MB	MB
09/15/01	AS SHOWN	21	MB	MB	MB
10/15/01	AS SHOWN	22	MB	MB	MB
11/15/01	AS SHOWN	23	MB	MB	MB
12/15/01	AS SHOWN	24	MB	MB	MB
01/15/02	AS SHOWN	25	MB	MB	MB
02/15/02	AS SHOWN	26	MB	MB	MB
03/15/02	AS SHOWN	27	MB	MB	MB
04/15/02	AS SHOWN	28	MB	MB	MB
05/15/02	AS SHOWN	29	MB	MB	MB
06/15/02	AS SHOWN	30	MB	MB	MB
07/15/02	AS SHOWN	31	MB	MB	MB
08/15/02	AS SHOWN	32	MB	MB	MB
09/15/02	AS SHOWN	33	MB	MB	MB
10/15/02	AS SHOWN	34	MB	MB	MB
11/15/02	AS SHOWN	35	MB	MB	MB
12/15/02	AS SHOWN	36	MB	MB	MB
01/15/03	AS SHOWN	37	MB	MB	MB
02/15/03	AS SHOWN	38	MB	MB	MB
03/15/03	AS SHOWN	39	MB	MB	MB
04/15/03	AS SHOWN	40	MB	MB	MB
05/15/03	AS SHOWN	41	MB	MB	MB
06/15/03	AS SHOWN	42	MB	MB	MB
07/15/03	AS SHOWN	43	MB	MB	MB
08/15/03	AS SHOWN	44	MB	MB	MB
09/15/03	AS SHOWN	45	MB	MB	MB
10/15/03	AS SHOWN	46	MB	MB	MB
11/15/03	AS SHOWN	47	MB	MB	MB
