
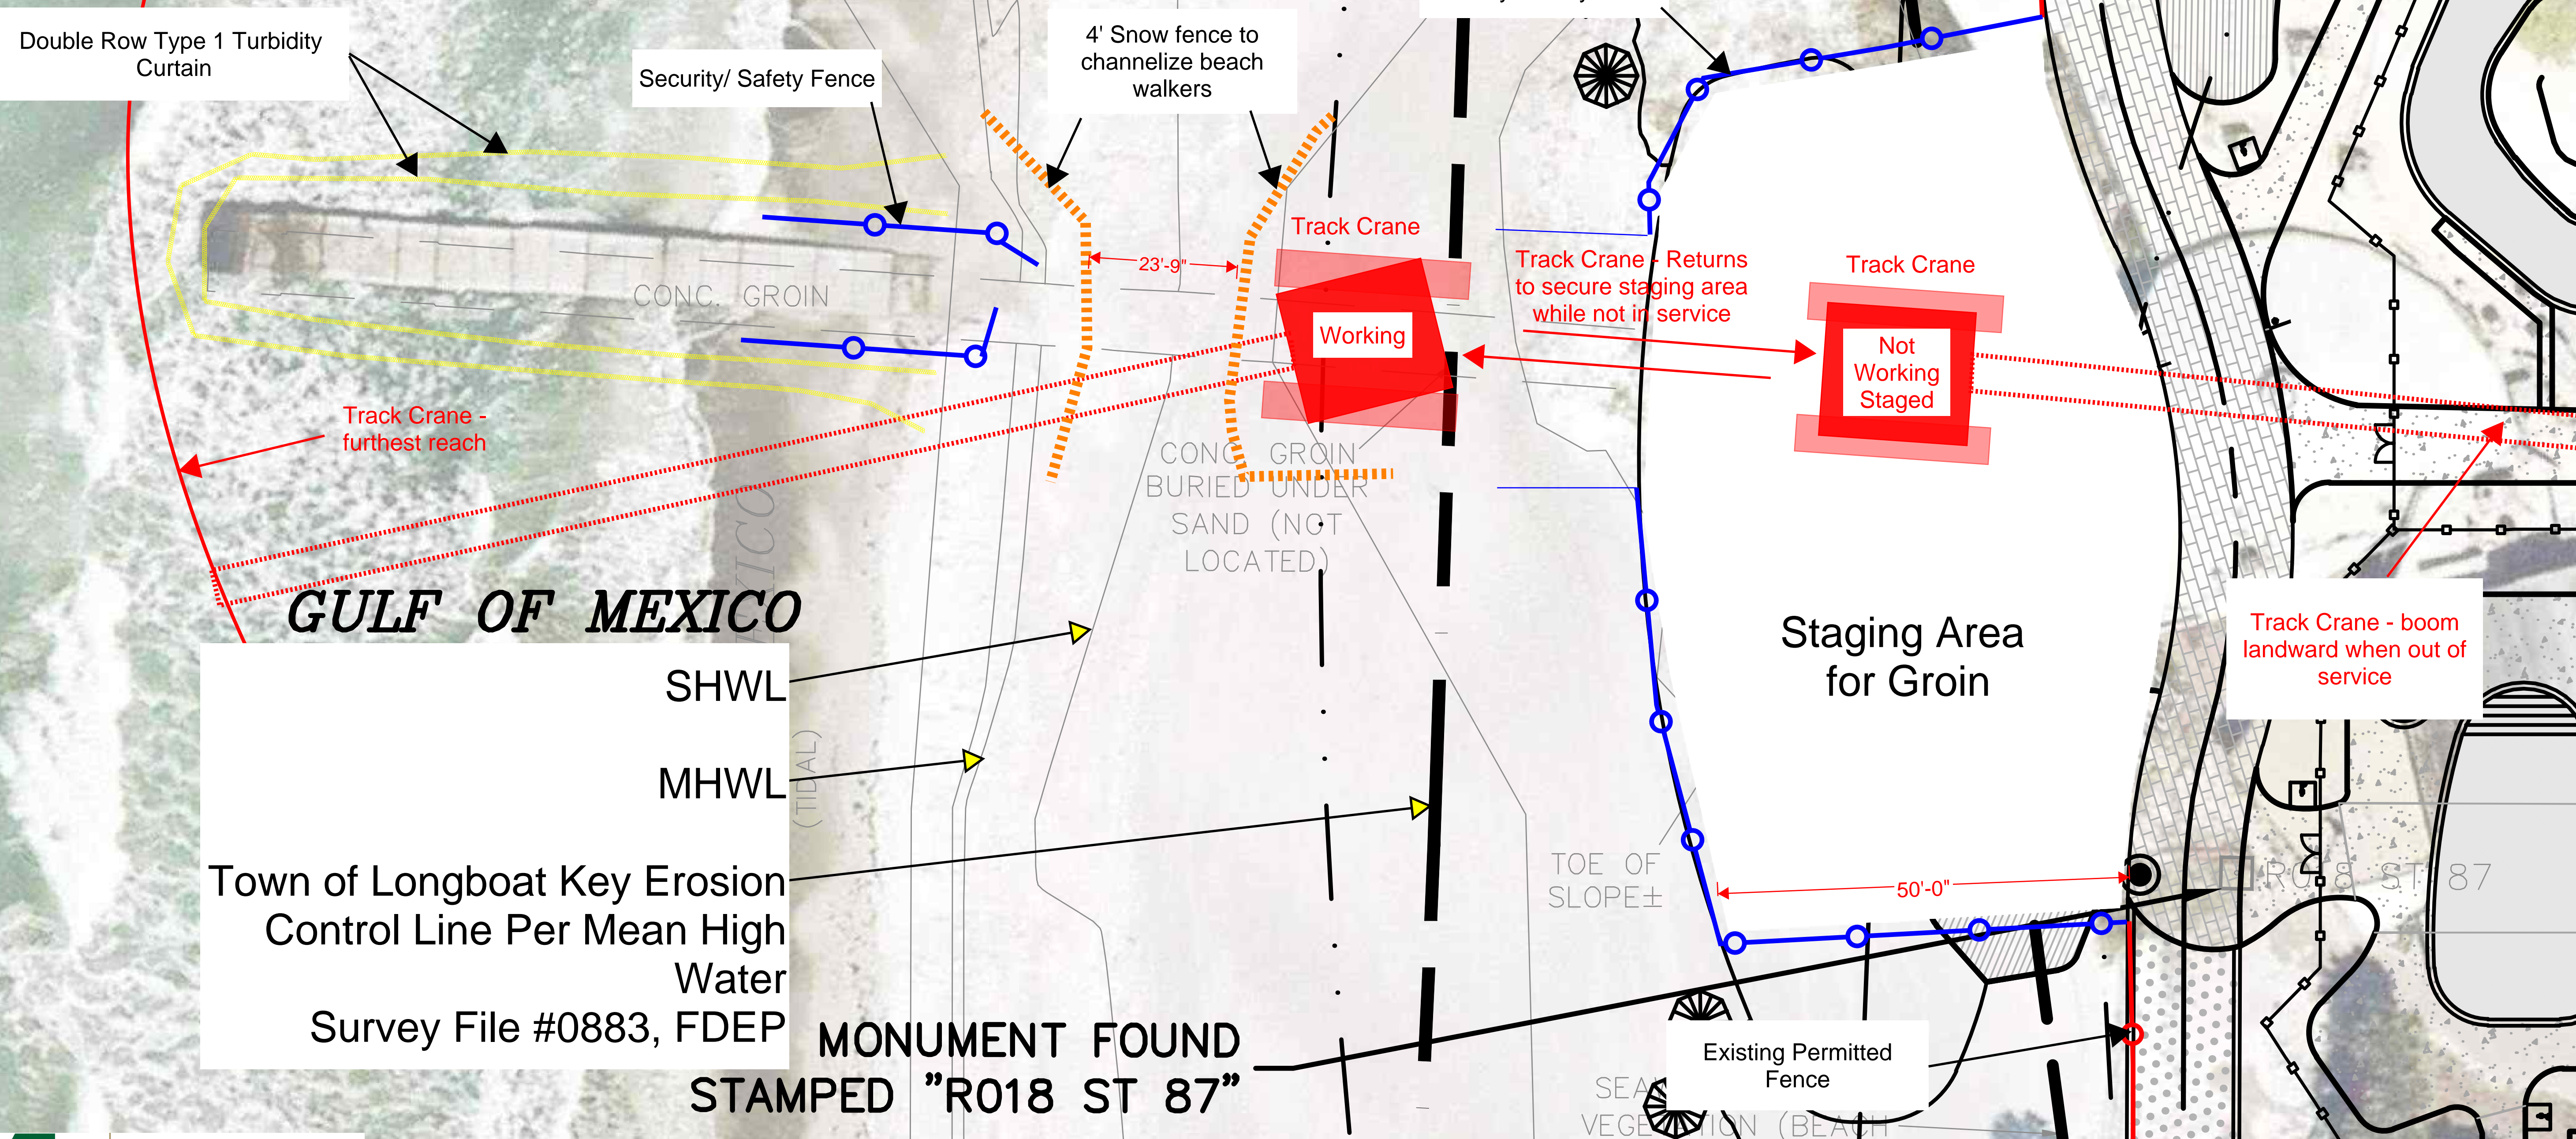


General Notes:

1. Work/ Logistics to be performed outside Turtle Nesting Season Nov 1 thru April 30
2. No Hoisting shall occur over any beach walkers
3. Dune reconstructed under Permit ST-2303 after groin work is complete and prior to April 30, 2023

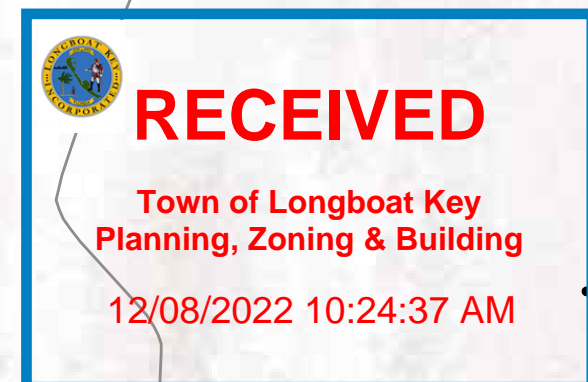

GULF OF MEXICO

SHWL
MHWL (TIDAL)

Town of Longboat Key Erosion Control Line Per Mean High Water Survey File #0883, FDEP

MONUMENT FOUND STAMPED "R018 ST 87"



AERIAL IMAGERY NOTE: AERIAL IMAGERY PROVIDED BY NEARMAP (www.nearmap.com.) AND IS DATED MAY 7, 2017.

FOR PERMIT REVIEW ONLY NOT FOR CONSTRUCTION		KIMLEY-HORN	
LISCENSED PROFESSIONAL		© 2020 KIMLEY-HORN AND ASSOCIATES, INC. 1777 MAIN STREET, SUITE 200, SARASOTA, FL 34236 PHONE: 941-379-7600 WWW.KIMLEY-HORN.COM CA 00000696	
KHA PROJECT 149581008	DATE NOV. 2020	DESIGNED BY BRITT L. STEPHENS, P.E.	FLORIDA LICENSE NUMBER 71465
SCALE AS SHOWN	DRAWN BY	CHECKED BY	DATE
LONGBOAT KEY HOTEL AND RESIDENCES PREPARED FOR UNICORP ACQUISITIONS, LLC.		GROIN LOGISTICS PLAN	
LONGBOAT KEY, FLORIDA		SHEET NUMBER C4	