



Willie E. Madley
3/2/99

SITE DATA

TOTAL SITE AREA= 101,697 S.F. / 2.33 ACRES
TOTAL GROSS BUILDING AREA= 25,919 S.F.
TOTAL NET BUILDING AREA= 20,529 S.F.

20,529 S.F. (NET) = 69 CARS REQUIRED PARKING
1-CAR PER 300 S.F.

GRASS PARKING = 16
SHELL PARKING = 53
TOTAL PARKING SHOWN = 69

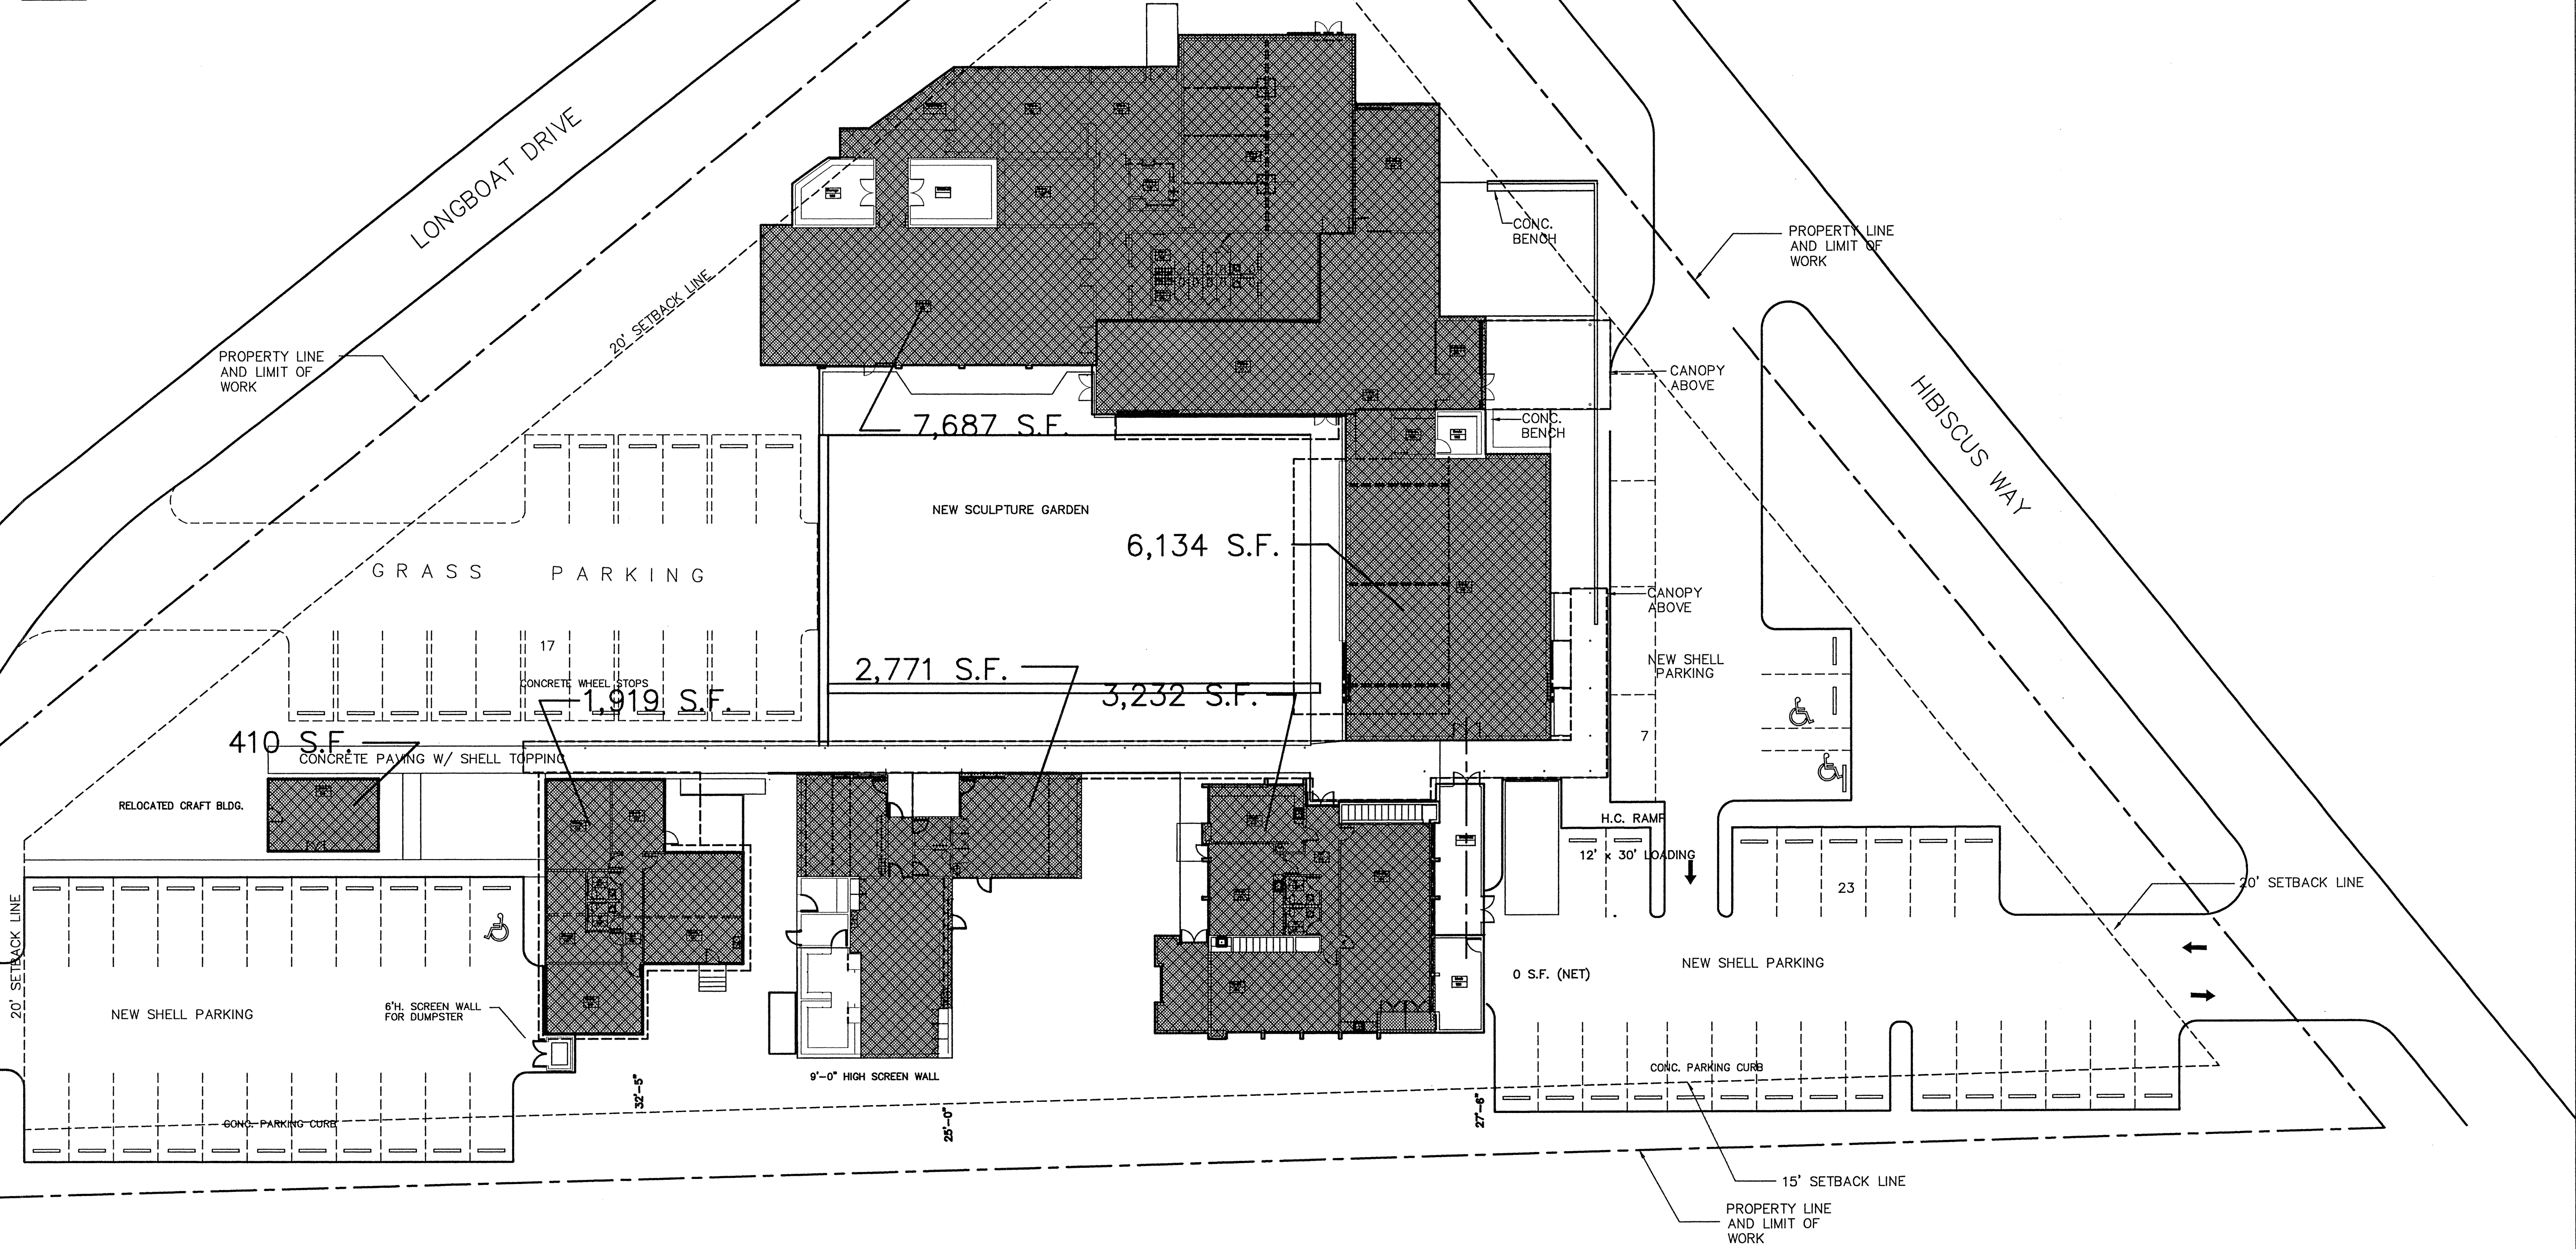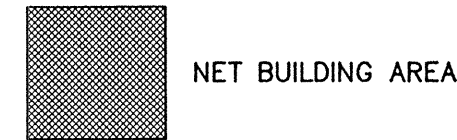

SITE FLOOR PLAN

SCALE: 1" = 20'-0"



NORTH