
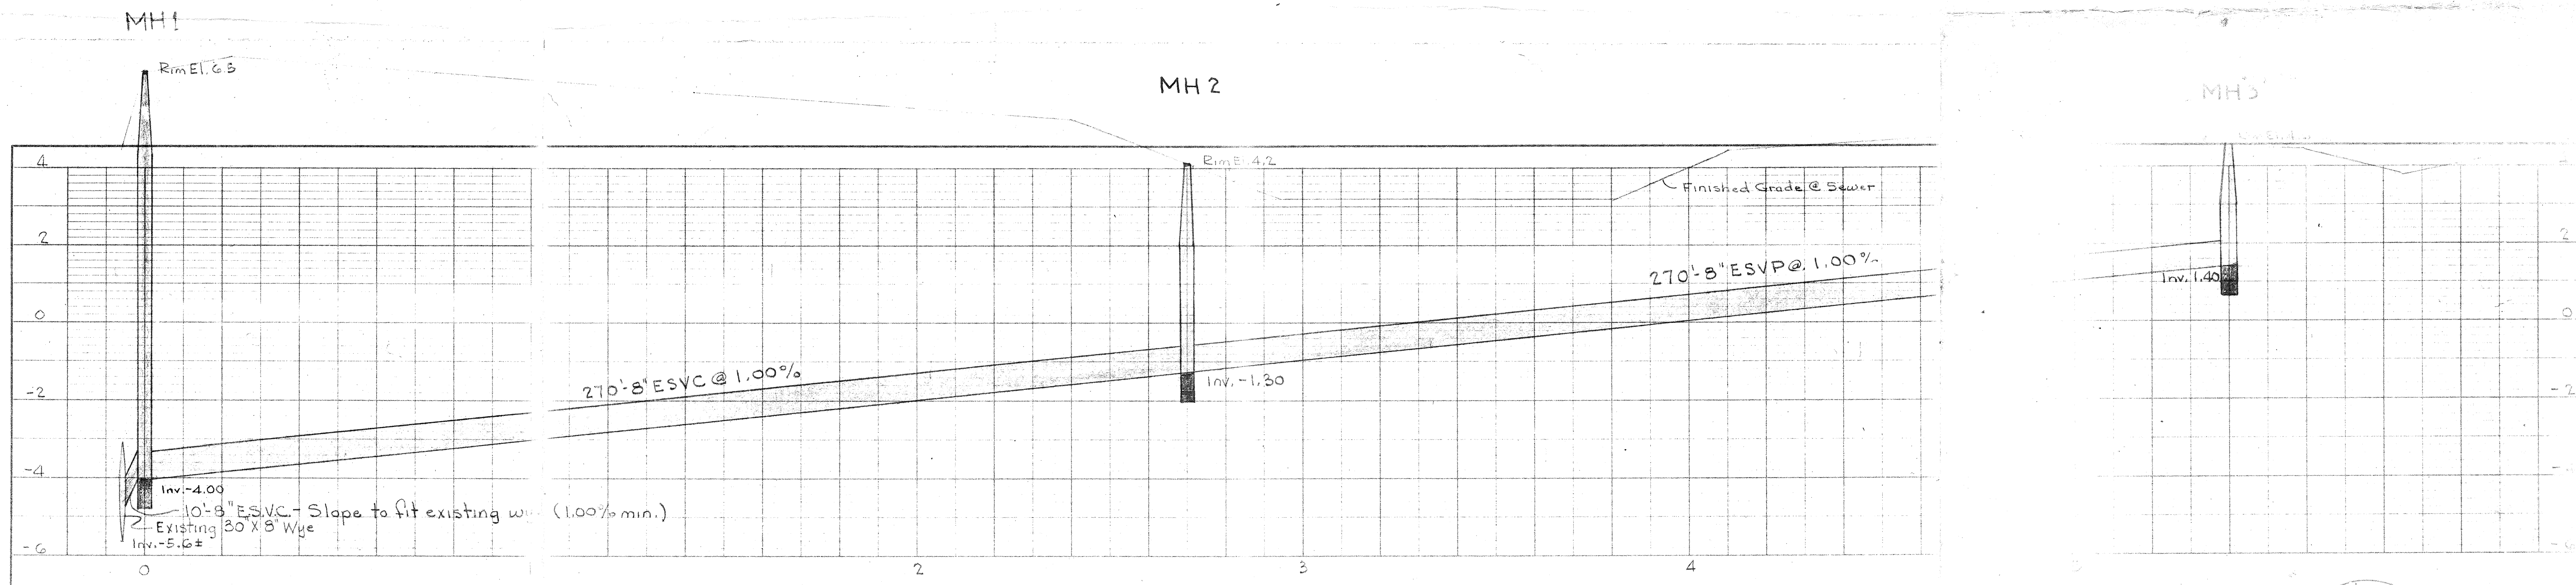


6" Valve  
 Note: Place Valve in grass at edge of driveway pav't.

Note: Maintain 3' cover on water main.  
 F.H. shall be approved by LBKFD.  
 MH frame & cover to be approved by LBK

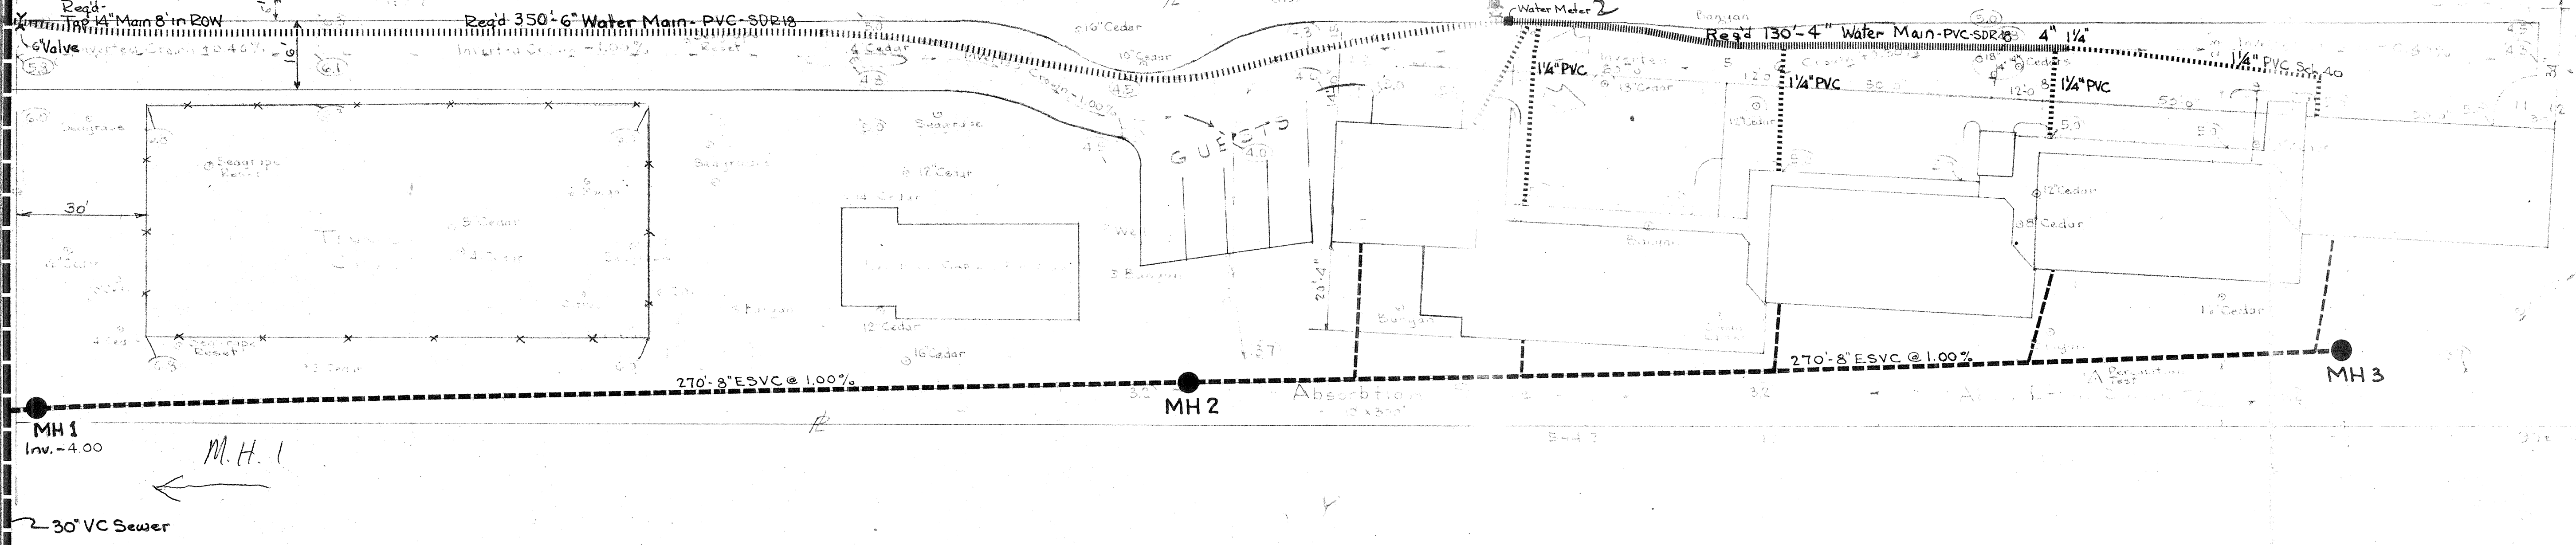

PROFILE  
 NOTE BOOK  
 PROJECT NO. 160  
 DATE 16 Jan. 81  
 SHEET C2

Revisions =  
 Fine Hyd  
 Valve Box  
 Meter Meter



<b>LONGBOAT LANDINGS</b>		PROJECT NO.	160
<b>UTILITY PLAN</b>		DATE	16 Jan. 81
<b>BENSON ASSOCIATES</b>		SHEET	C2
CONSULTING ENGINEERS		NO.	?
BRADENTON, FLORIDA 33505		SCALE	1in = 20ft
REVISED:	DRAWN BY JEB	CHECKED BY	