


DATE	SEPT 12 83	BY	J.R.B.R.
SCALE	1" = 50'	CHKD	J.R.B.R.
DRAWN	J.R.B.R.	DATE	7-29-87
DESCRIPTION	3-7-85 PHATCH PHASE I BLDG'S SERV. 24		

P. WALLENBERG DEVELOPMENT CO. INC.  
SANDHAM  
SARASOTA, FLA.  
LONGBOAT KEY  
DETAIL SITE PLAN  
SANITARY SEWER AND WATER DISTRIBUTION SYSTEM

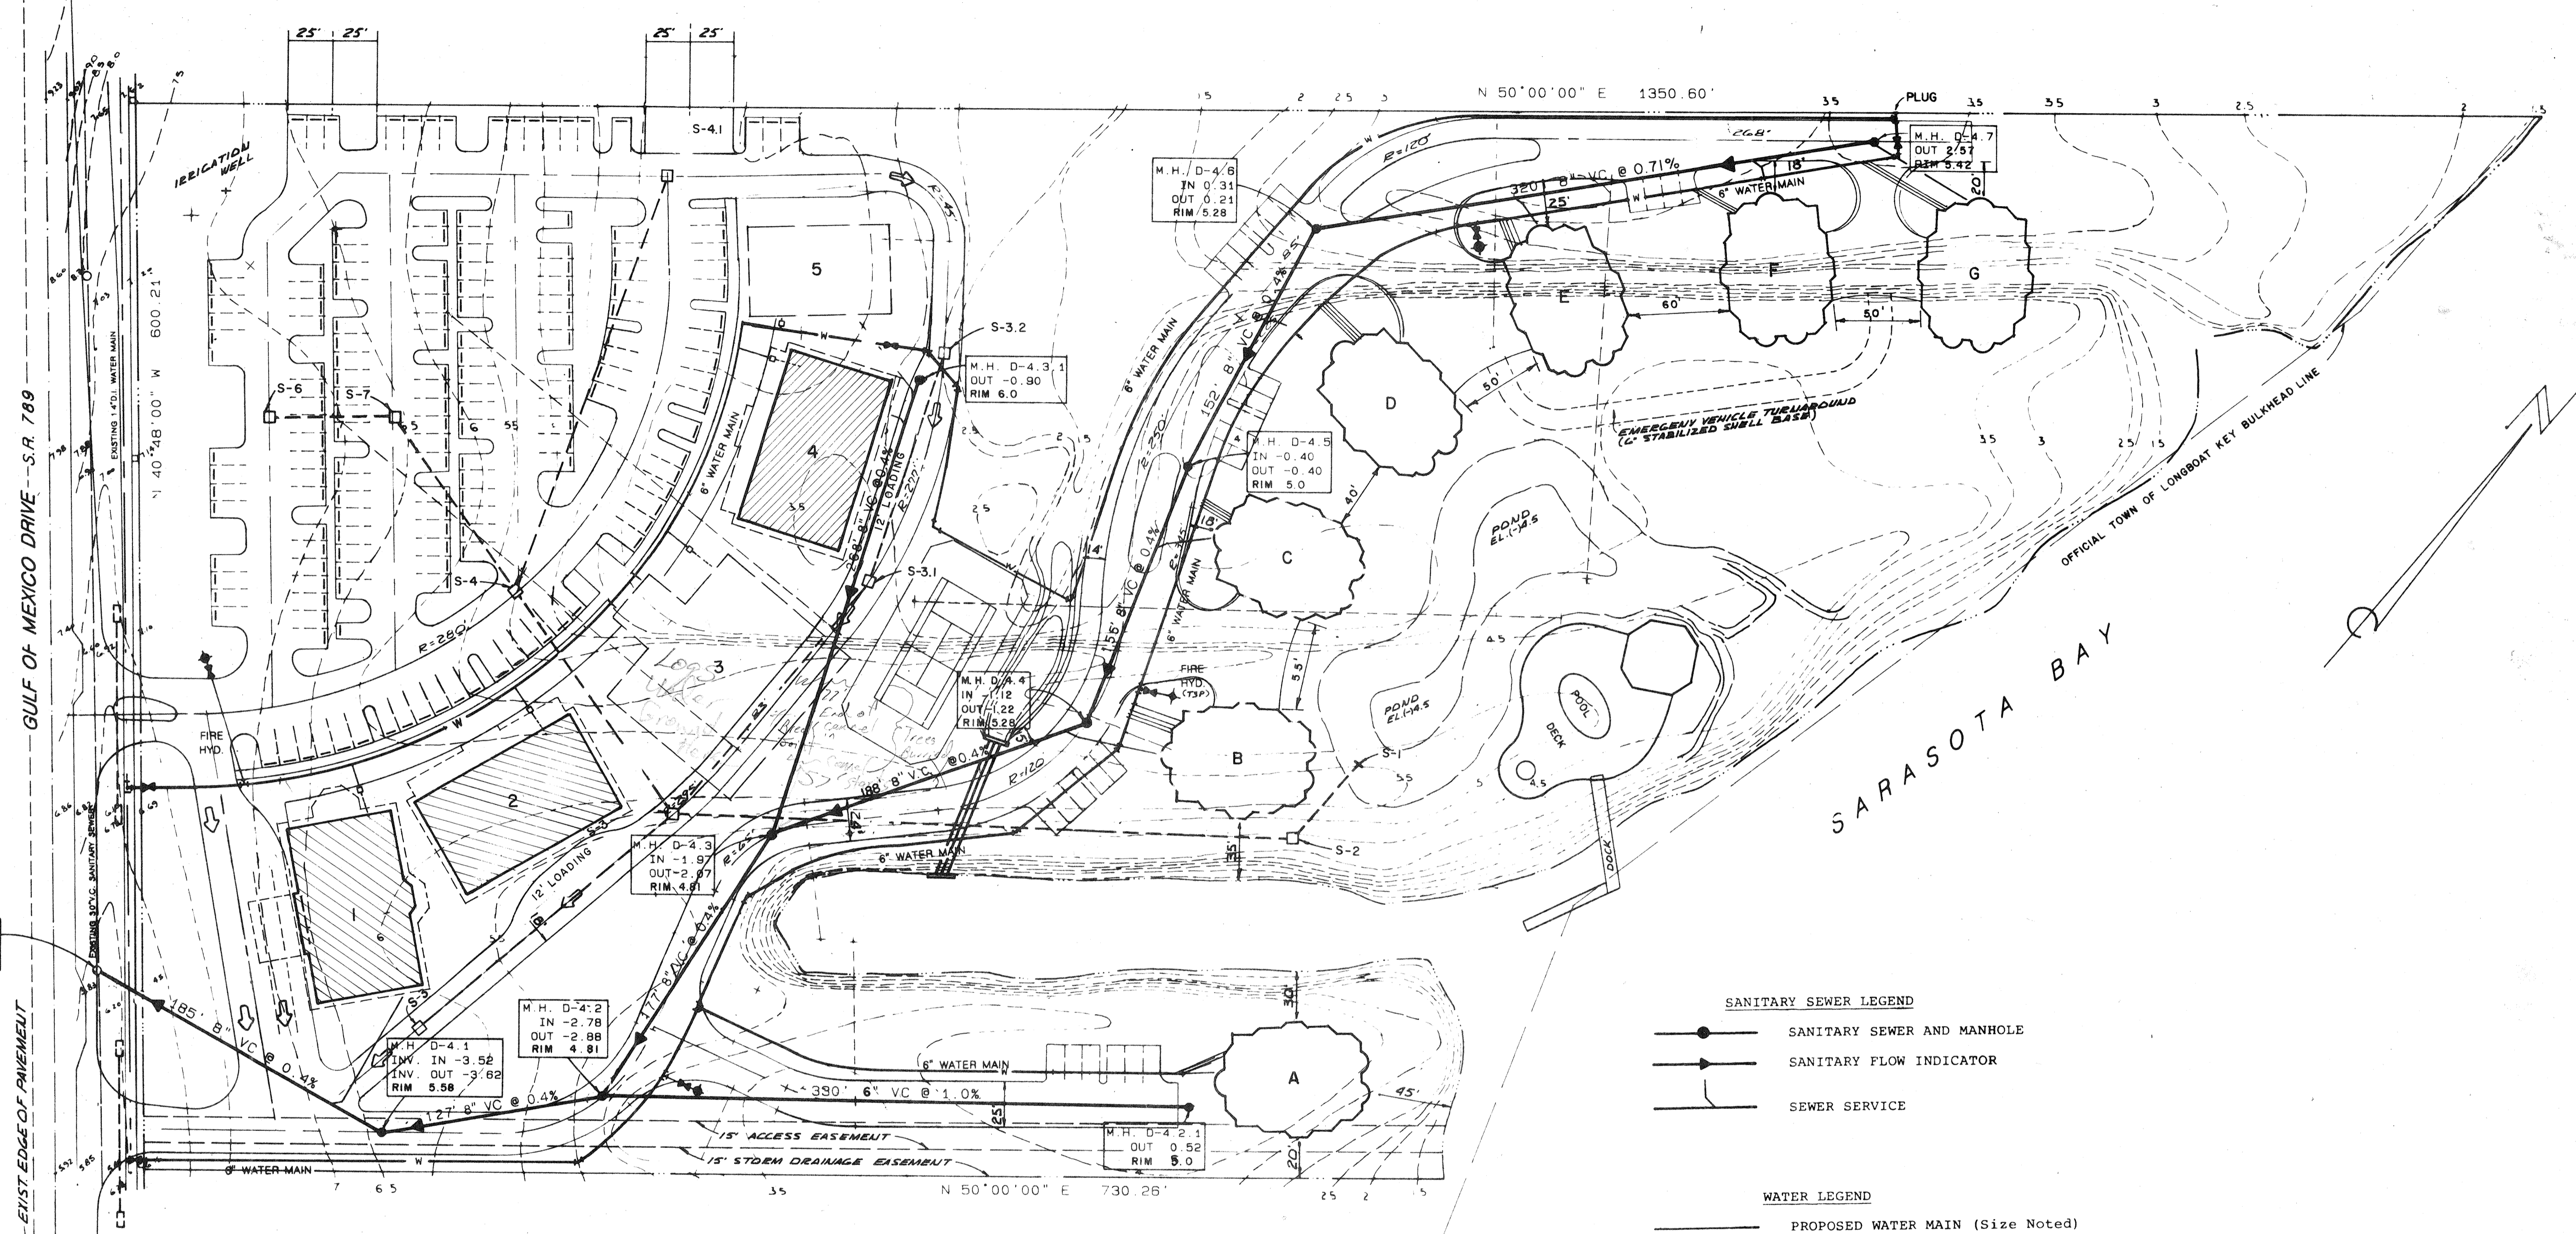

- SANITARY SEWER LEGEND**
- SANITARY SEWER AND MANHOLE
  - SANITARY FLOW INDICATOR
  - SEWER SERVICE
- WATER LEGEND**
- PROPOSED WATER MAIN (Size Noted)
  - TEE
  - GATE VALVE & BOX
  - FIRE HYDRANT W/6" GATE VALVE & BOX
  - SERVICE LATERAL
  - BEND

EXISTING  
M.H. D-4  
INV. -4.54  
IN -4.36

GULF OF MEXICO DRIVE - S.R. 789

EXIST. EDGE OF PAVEMENT

SARASOTA BAY

OFFICIAL TOWN OF LONGBOAT KEY BULKHEAD LINE

M.H. D-4.8  
IN 0.31  
OUT 0.21  
RIM 5.28

M.H. D-4.3.1  
OUT -0.90  
RIM 6.0

M.H. D-4.5  
IN -0.40  
OUT -0.40  
RIM 5.0

M.H. D-4.4  
IN -1.12  
OUT -1.22  
RIM 5.28

M.H. D-4.3  
IN -1.97  
OUT -2.07  
RIM 4.91

M.H. D-4.1  
INV. IN -3.52  
OUT -3.82  
RIM 5.58

M.H. D-4.2  
IN -2.78  
OUT -2.88  
RIM 4.81

M.H. D-4.2.1  
OUT 0.52  
RIM 5.0

M.H. D-4.7  
OUT 2.57  
RIM 5.42

EMERGENCY VEHICLE TURNAROUND  
(C- STABILIZED SHULL BASE)

IRRIGATION WELL

1.40' 48" 00" W 600.21'

FIRE HYD.

185' 8" VC @ 0.4%

12' LOADING

15' ACCESS EASEMENT  
15' STORM DRAINAGE EASEMENT

330' 6" VC @ 1.0%

N 50°00'00" E 730.26'

N 50°00'00" E 1350.60'

OFFICIAL TOWN OF LONGBOAT KEY BULKHEAD LINE