


UNIT "D" MOD LEFT
 scale 1/4" = 1'-0"

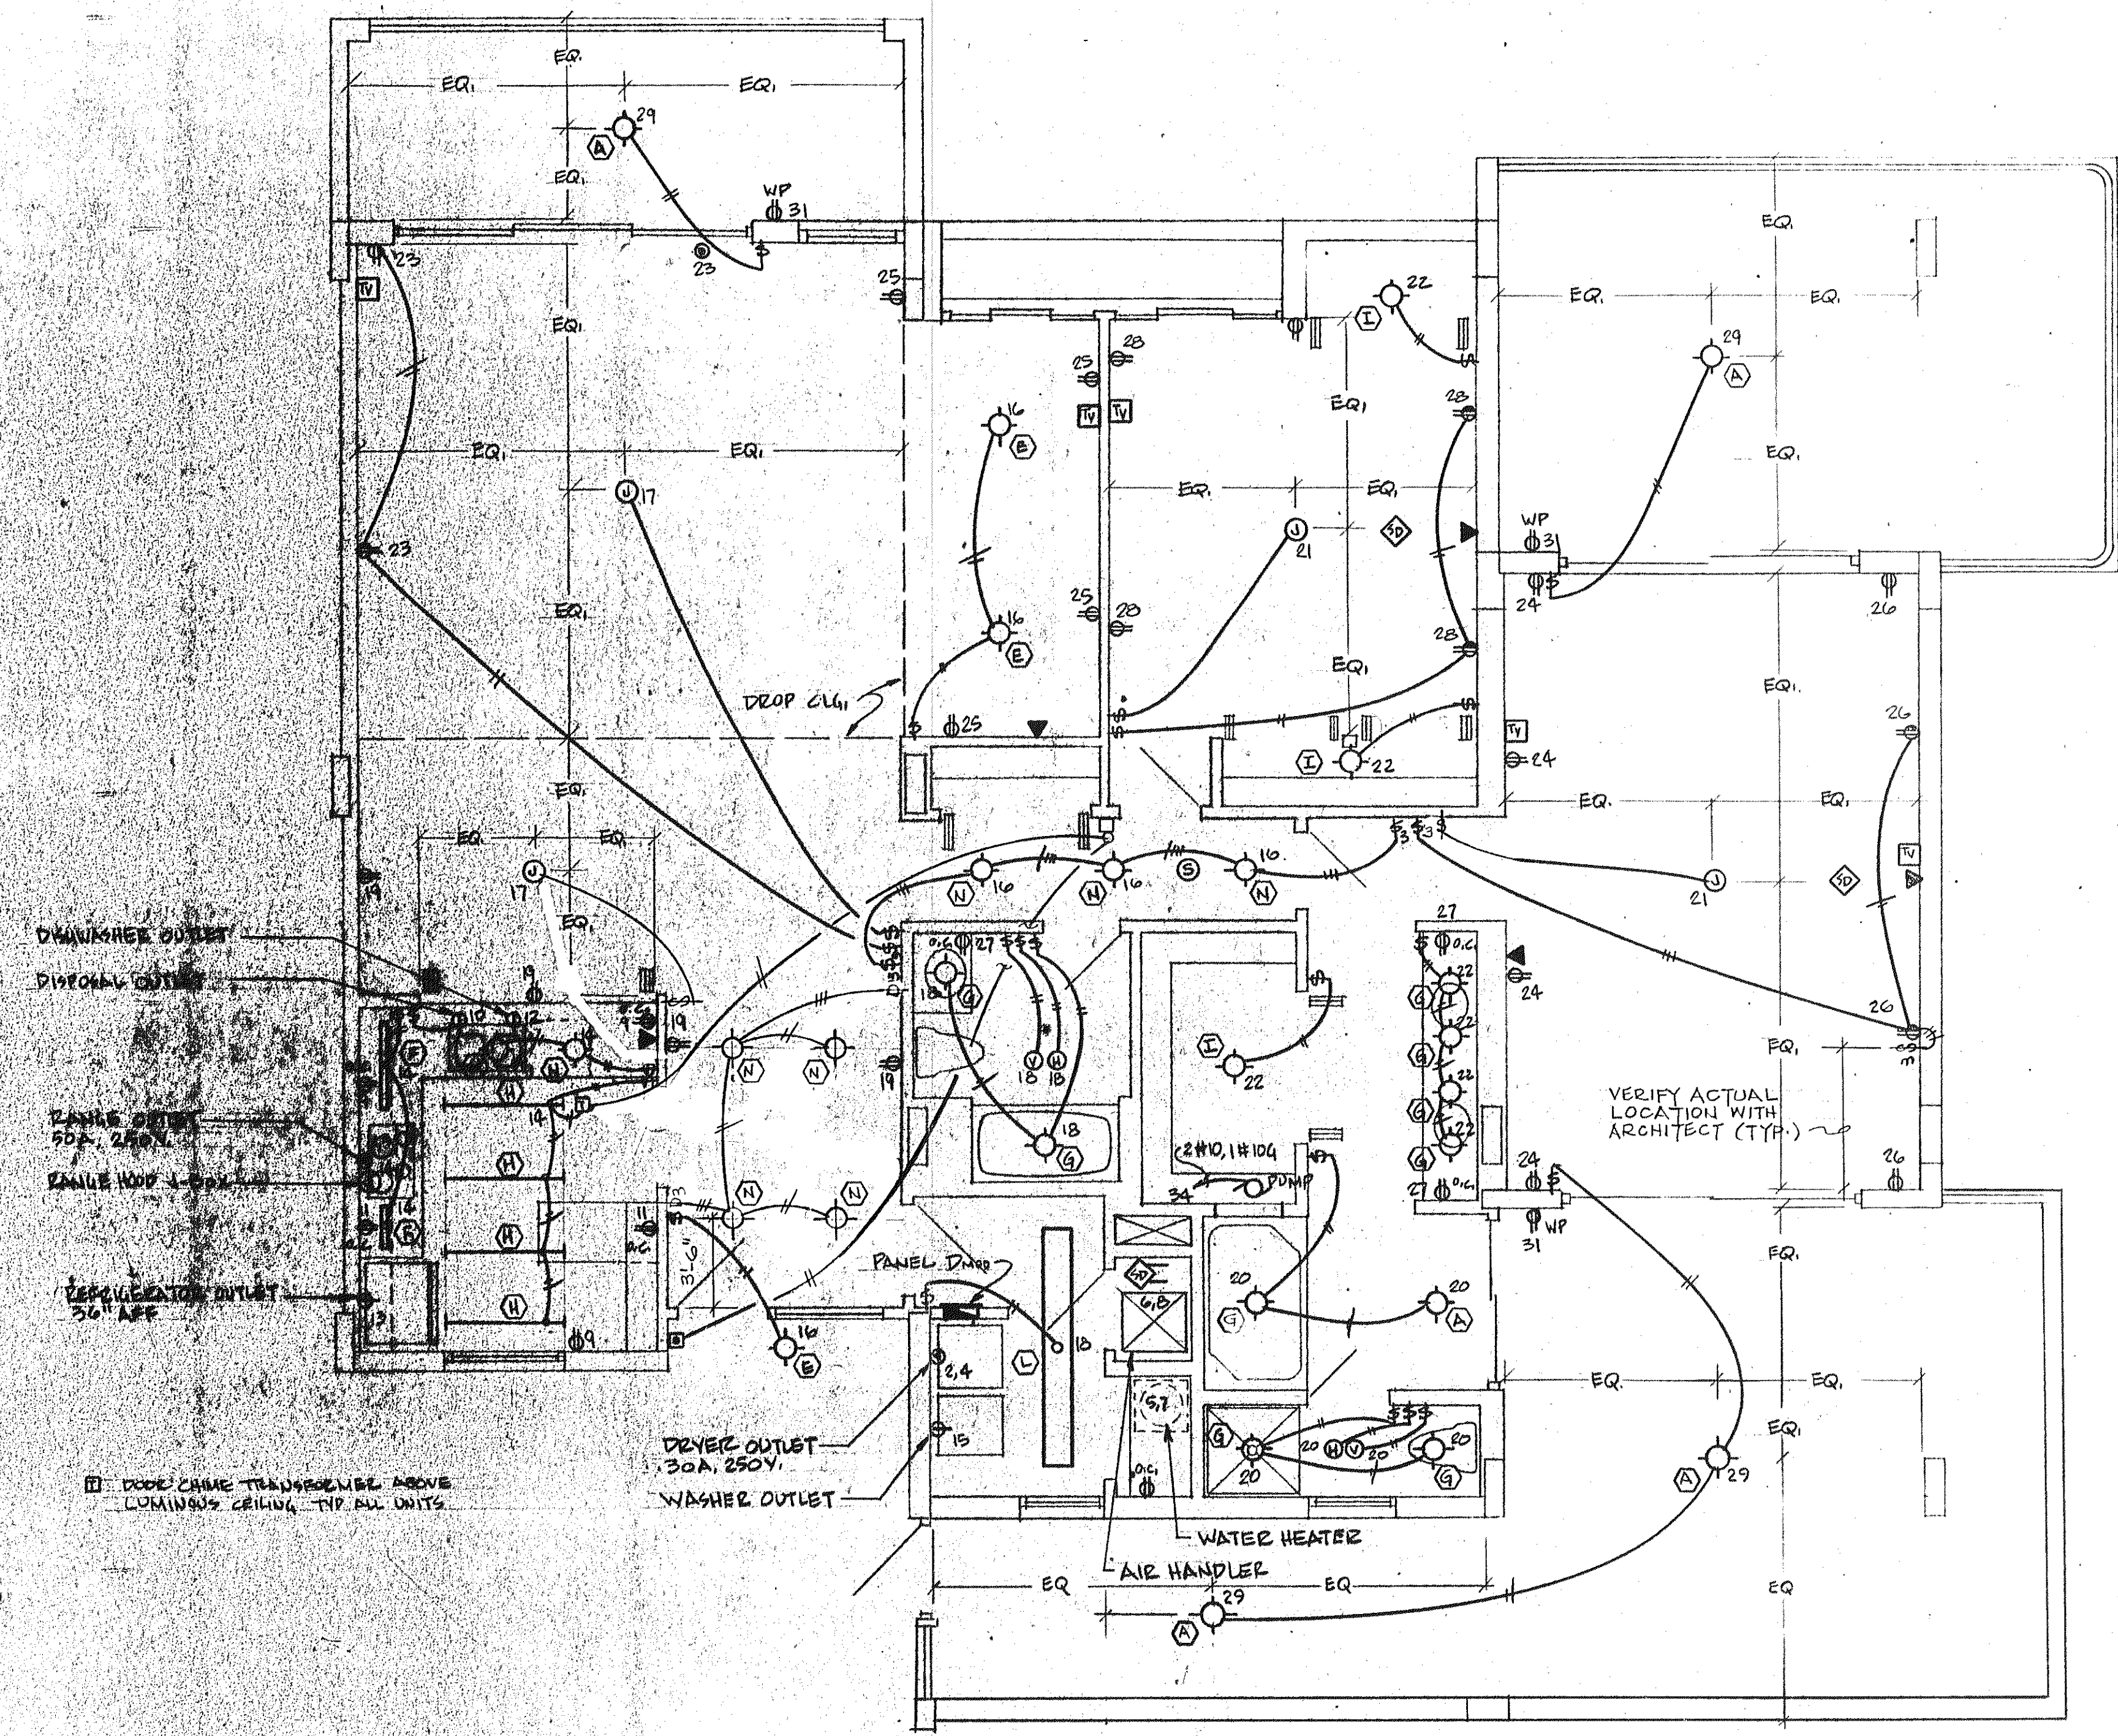

UNIT "D" MOD RIGHT - ELECTRICAL PLAN
 scale 1/4" = 1'-0"

DRAINAGE OUTLET
 DISTANCE OUTLET
 RANGE 24" SDA 250V
 RANGE HOOD 1-200-100
 REFRIGERATOR OUTLET
 36" AFF

□ DO NOT CHANGE TRANSDUCER ABOVE
 DOMINUS'S CEILING. TIP ALL UNITS

DRYER OUTLET
 30A, 250V
 WASHER OUTLET

VERIFY ACTUAL
 LOCATION WITH
 ARCHITECT (TYP)