


SARASOTA BAY

TOWN OF LONGBOAT KEY
BULKHEAD LINE
APPROVED MARCH 17, 1972

OIL CONTAINMENT
BOOM SYSTEM

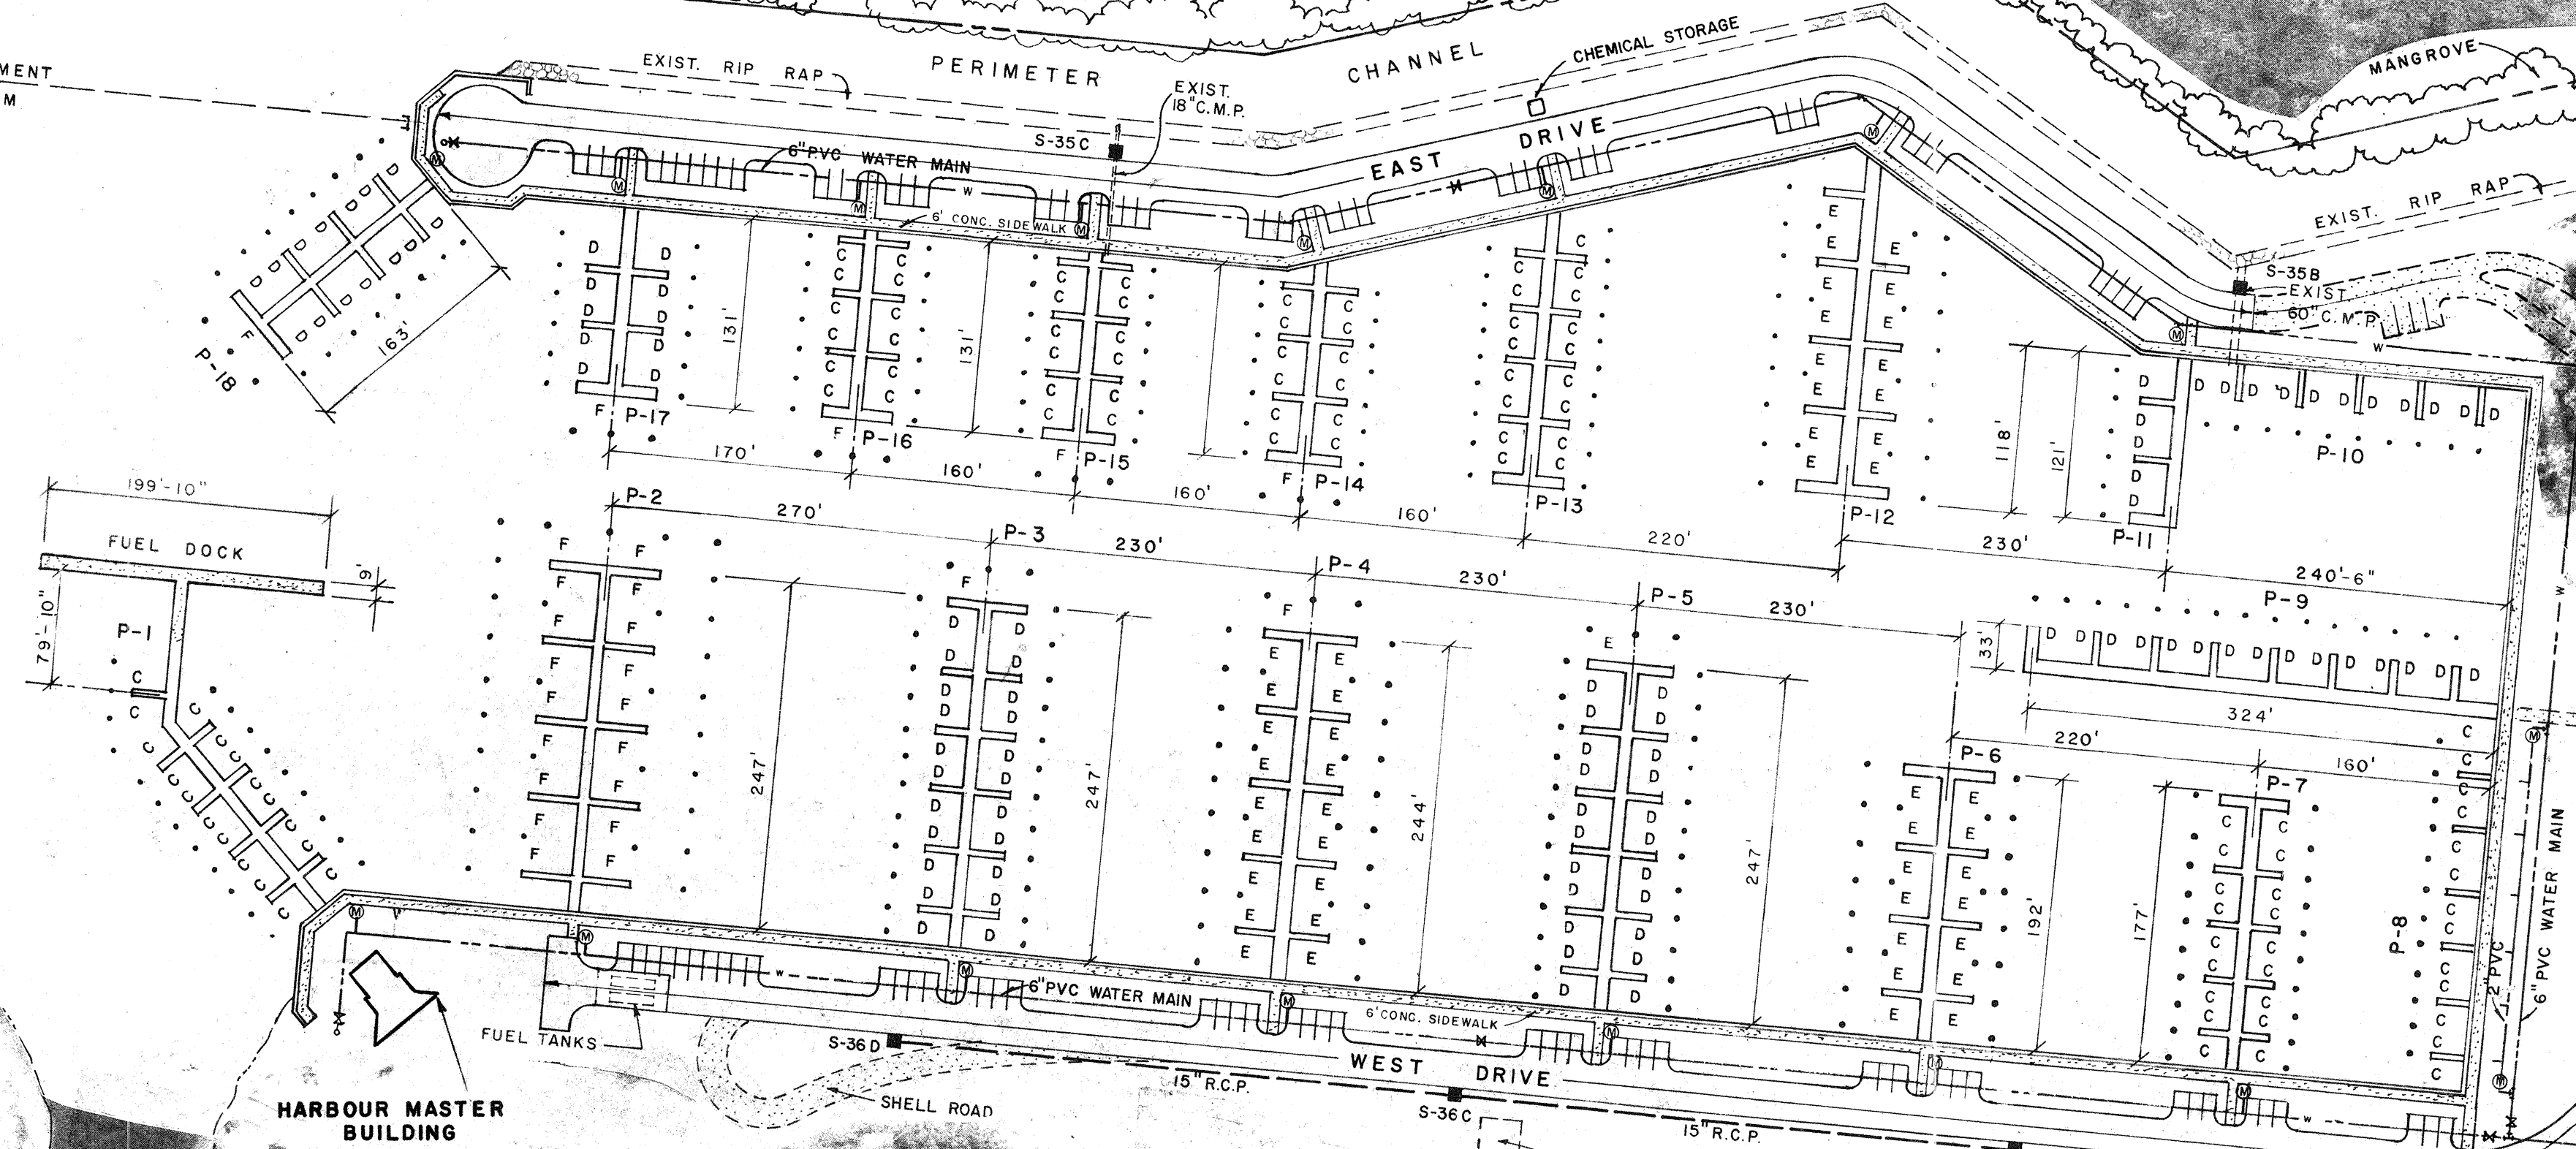

FUEL DOCK

HARBOUR MASTER BUILDING

FUEL TANKS

EXIST. AIR COMPRESSOR

TEMPORARY SHELL ROAD

ISLES BOULEVARD

MUD LAKE

WIERS NO. 2
CREST + 2.0 M.S.L.

SHT. NO. 191-187-1

BENNETT & BISHOP
CONSULTING ENGINEERS & SURVEYORS

DATE PHOTO 9-29-76
DATE JAN 13, 1982
SCALE 1" = 100'

ARVIDA CORPORATION
BAY ISLES - HARBOUR MOORINGS
AERIAL SITE PLAN

LONGBOAT KEY
SARASOTA, FLORIDA

DWG. NO.
191-512

APPROVED BY: *William L. Bishop*

NO.	DATE	DESCRIPTION
1	1/13/82	REVISED PER L.A. COMMENTS
2	1/13/82	REVISED PER L.A. COMMENTS
