

INVESTIGATE BEFORE YOU EXCAVATE  
 "CALL CANDY"  
 1-800-282-8881  
 TOLL FREE  
 30 DAYS IN ADVANCE MEASUREMENTS  
 MIN. OF 3 DAYS AND MAX. OF 7 DAYS  
 NOTICE BEFORE YOU EXCAVATE


L A G O O N

SANDS POINT  
 CONDOMINIUM

LIGHTHOUSE POINT

N E P A S S

CLIENT/TITLE: PROJECT NO.: SHEET NO.:  
 DATE: SCALE:  
 REV. DATE:

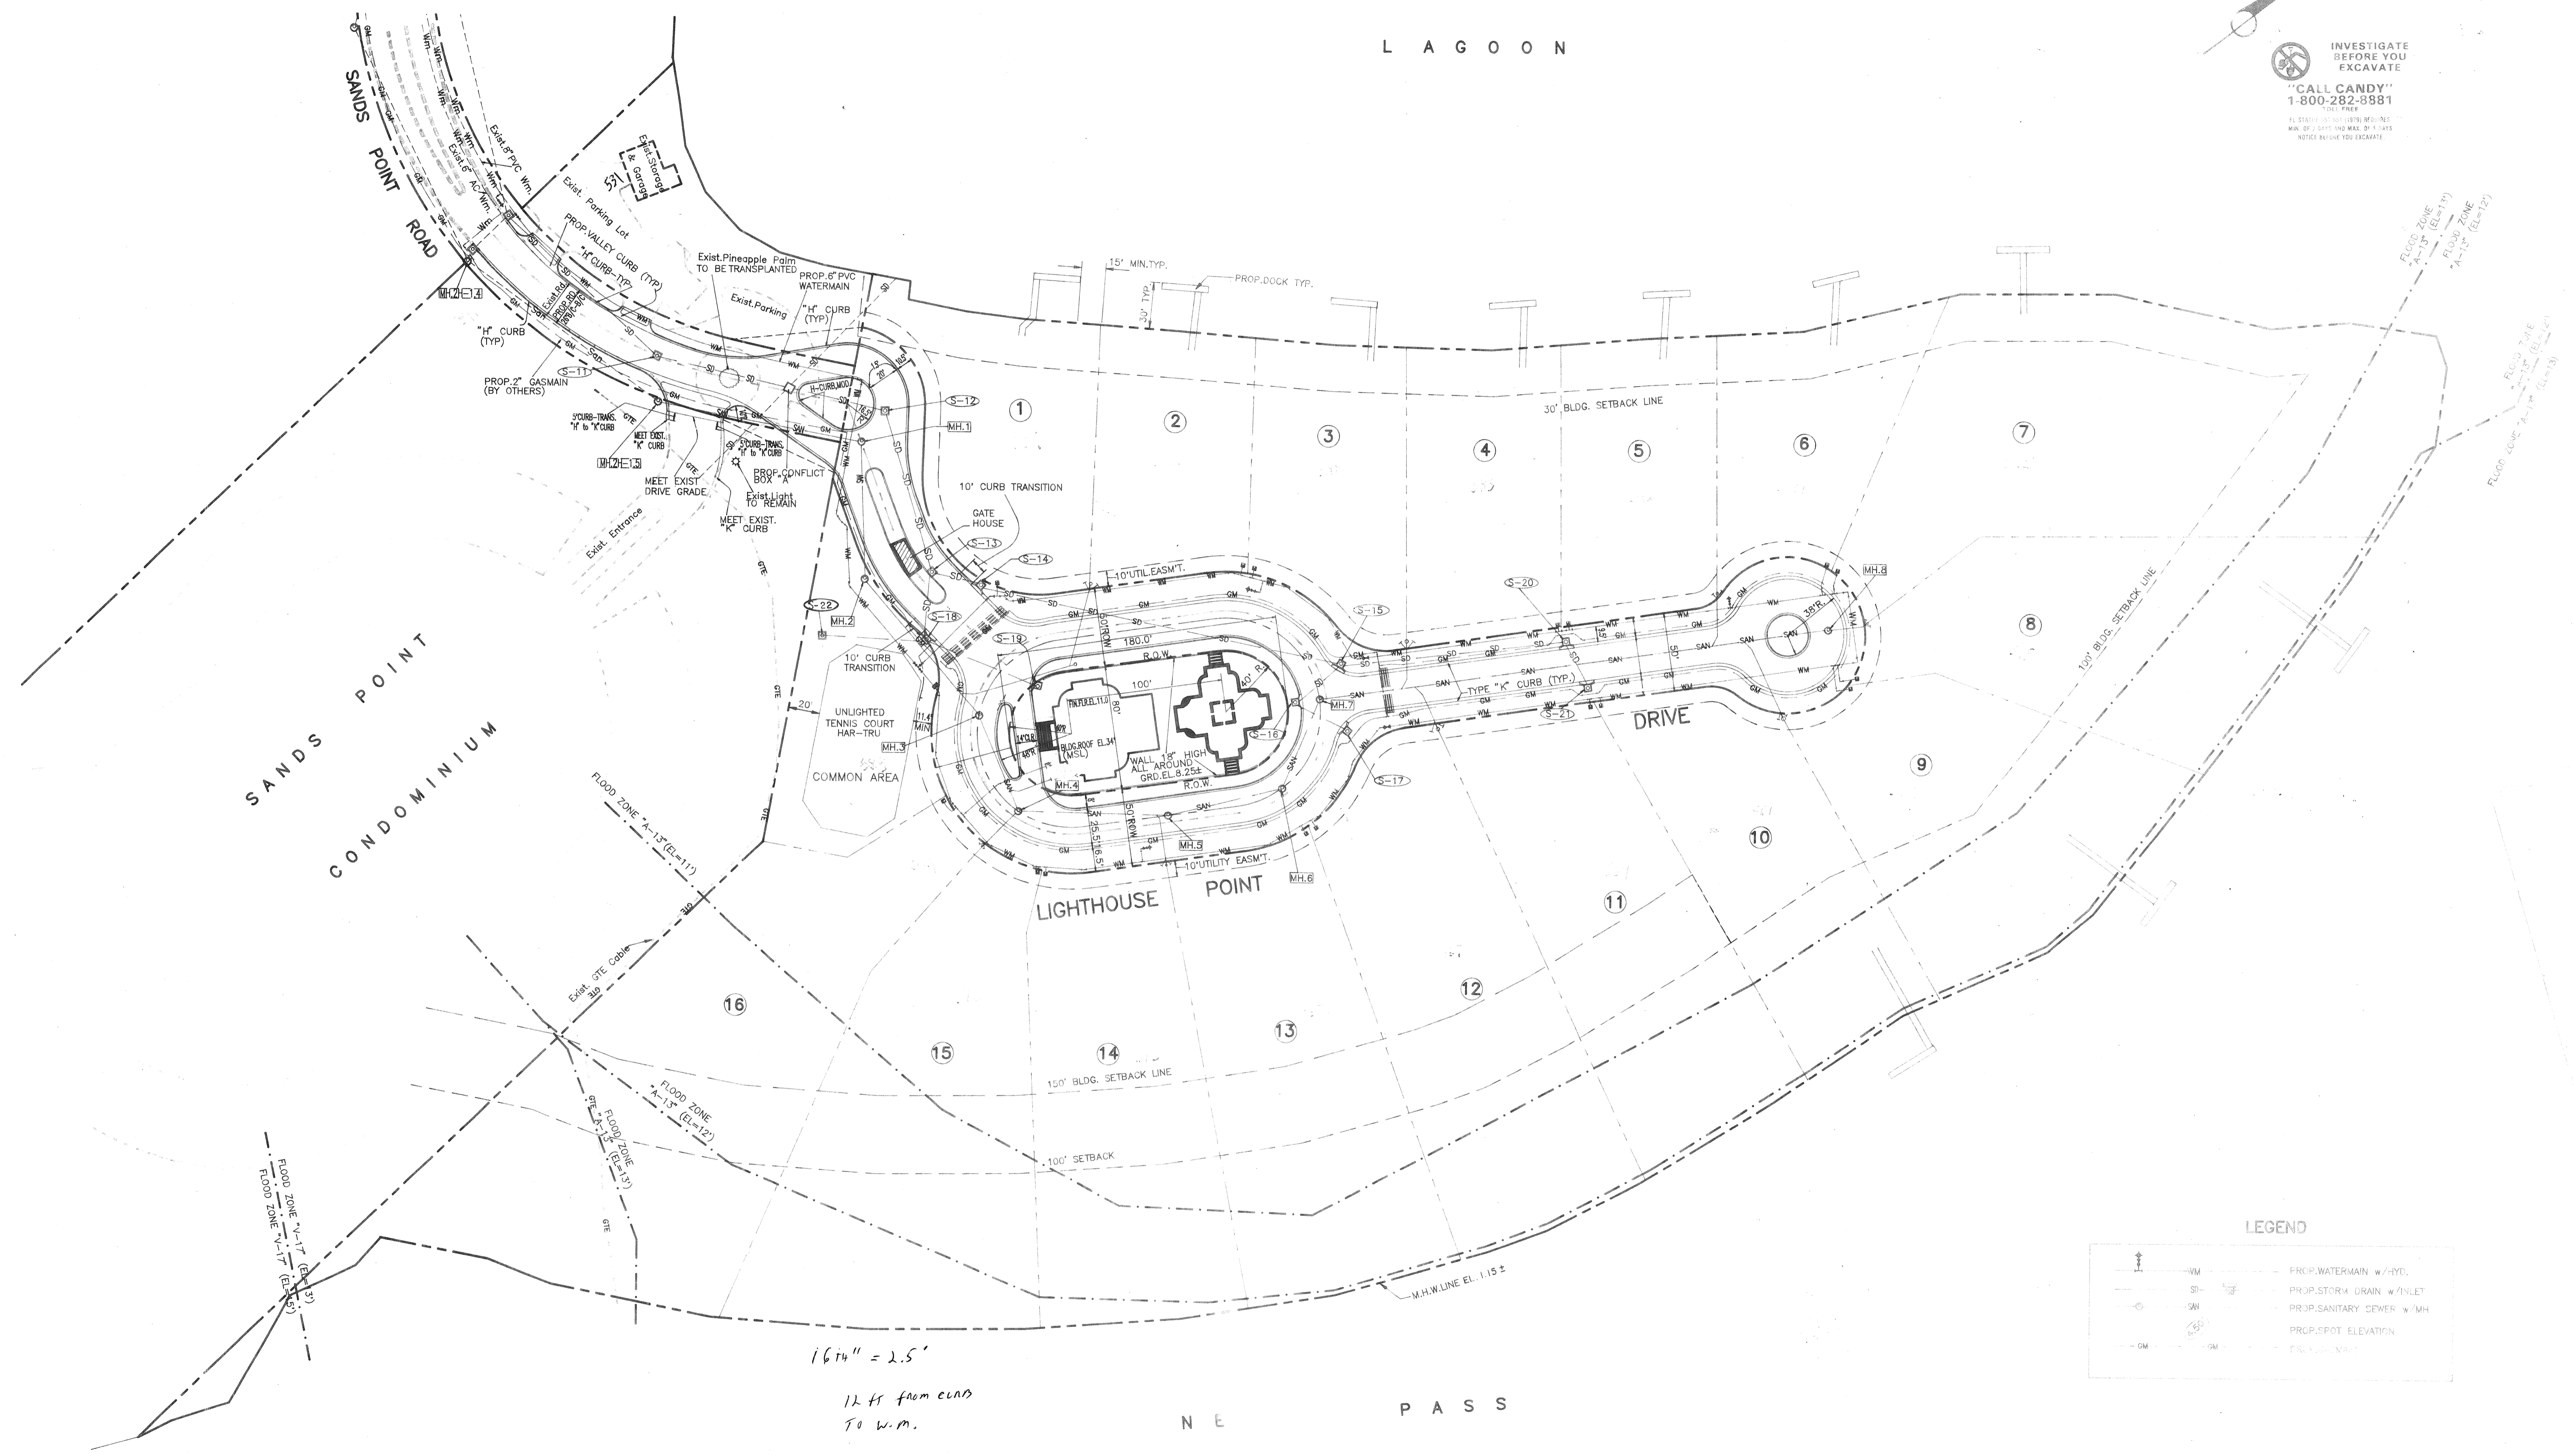

LEGEND

	PROP. WATERMAIN w/HYD.
	PROP. STORM DRAIN w/INLET
	PROP. SANITARY SEWER w/MH
	PROP. SPOT ELEVATION
	EXIST. GROUND

16 1/4" = 2.5'  
 12 ft from ends  
 to W.M.

**B** BISHOP & ASSOCIATES  
 Consulting Engineers • Surveyors  
 78 SARASOTA CENTER BLVD. SARASOTA, FLORIDA 34240  
 813/371-6362 • Fax 813/378-3215

REVISION	BY	DATE	DESCRIPTION

DATE	7-10-89
SCALE	1" = 50'
DESIGN	S.R.
DRAWN	R.W.C.
CHECKED	
APPROVED	

CLIENT/TITLE: Lighthouse Point  
 LHP PARTNERSHIP LIMITED  
 GENERAL SITE PLAN

10/50  
 5/2  
 2/8