




LEGEND

LOTS 1 - 51 & LOTS 67 - 70
GARAGE EL. = 8.5
FIN. FLR. EL. = 12.0


LOTS 52 - 66
GARAGE EL. = 7.5
FIN. FLR. EL. = 11.0

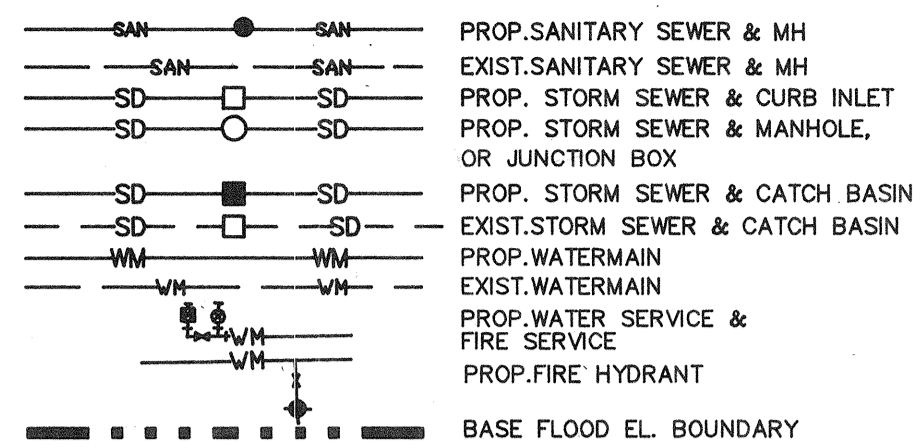

- NOTES:
1. STORM DRAIN ROOF LEADS ARE TO BE CONSTRUCTED BY OTHERS.
2. SEE SHEET C-13 FOR SANITARY SEWER SCHEDULE.
3. SEE SHEET C-16 FOR STORM SEWER SCHEDULE.

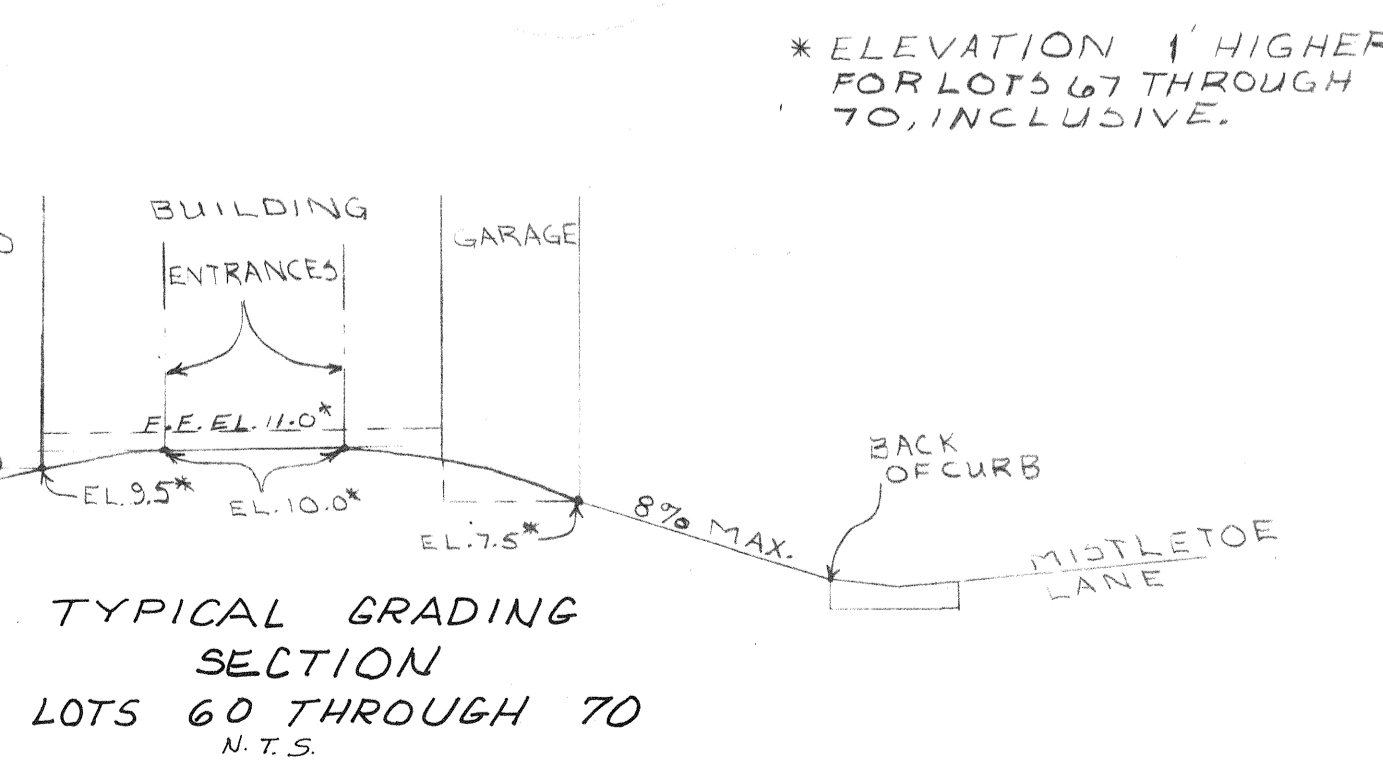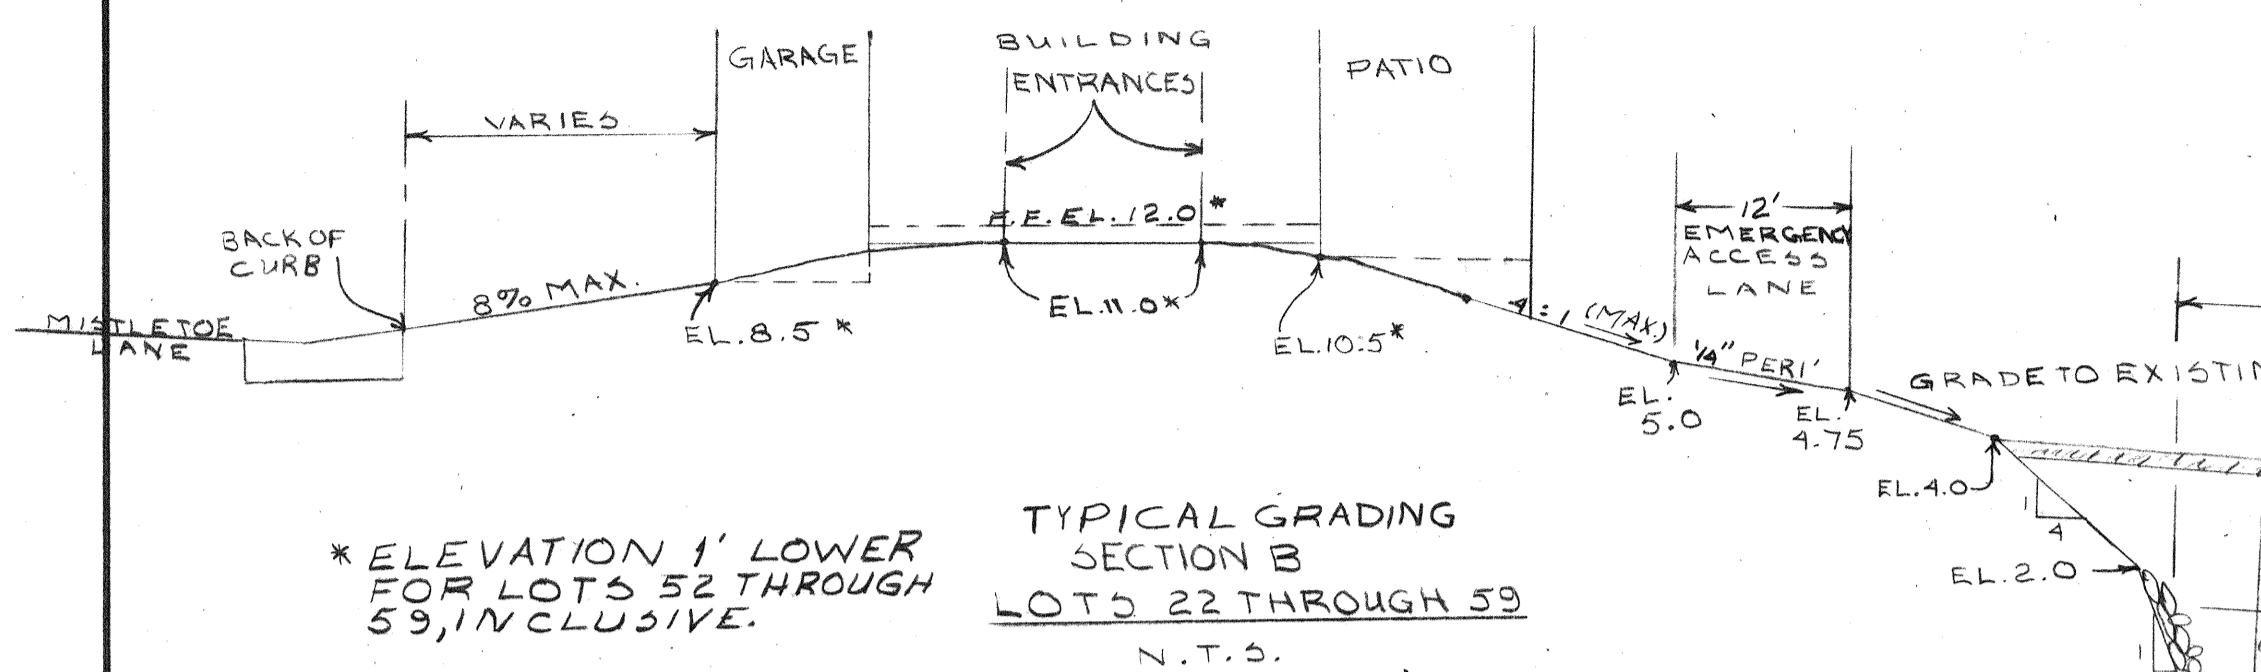

CLIENT / TITLE:
PROJECT NO:
SHEET NO:
DATE:
SCALE:
REV. DATE:

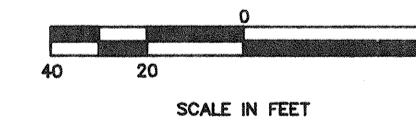

WILLIAM F. BISHOP & ASSOCIATES, INC.
CONSULTING ENGINEERS • SURVEYORS
78 Sarasota Center Boulevard Sarasota, Florida 34240 (813) 371-6362

REVISED	BY	DATE	DESCRIPTION
	RWC	1-20-89	REV. ENT. ADDED S-75, & RELOCATED BIKE PATH
	RWC	1-9-89	REV. STA. @ MISTLETOE LANE INT.
	KAD/PA	9-30-88	GENERAL REVISIONS
	RJ	9-12-88	GENERAL REVISIONS
	BY	DATE	DESCRIPTION

DATE	SCALE	DESIGN	DRAWN	CHECKED	APPROVED
8-23-88	1" = 40'	S.R. / D.J.	P.J. / RWC	PP	WFB

CLIENT/TITLE: BOWYER & ASSOCIATES
COREY'S LANDING
STREETS, GRADING & DRAINAGE PLAN
PROJECT NO: CORY-000
SHEET NO: C8