

GENERAL NOTES

1. CAUTION

THE LOCATION OF EXISTING UTILITIES SHOWN ON THESE PLANS ARE APPROXIMATE. PRIOR TO THE COMMENCEMENT OF EXCAVATION, IT IS THE RESPONSIBILITY OF THE CONTRACTOR TO DETERMINE THE EXACT LOCATION OF UNDERGROUND UTILITIES BY CONTACTING:

SARASOTA CO. ENVIRONMENTAL ENGINEERING (UTILITIES DEPT.)
 FLORIDA POWER & LIGHT
 GENERAL TELEPHONE COMPANY OF FLORIDA
 STORER CABLE TV

CALL CANDY 1-800-282-8881 48 HOURS BEFORE YOU DIG

2. RESPONSIBILITY REGARDING EXISTING UTILITIES & STRUCTURES

THE EXISTENCE AND LOCATION OF EXISTING UNDERGROUND UTILITIES ARE NOT GUARANTEED AND SHALL BE INVESTIGATED AND VERIFIED IN THE FIELD BY THE CONTRACTOR BEFORE STARTING WORK. EXCAVATION IN THE VICINITY OF EXISTING STRUCTURES AND UTILITIES SHALL BE CAREFULLY DONE, BY HAND IF NECESSARY. THE CONTRACTOR SHALL BE HELD RESPONSIBLE FOR ANY DAMAGES TO, AND FOR MAINTENANCE AND PROTECTION OF, EXISTING UTILITIES AND STRUCTURES.

3. THE CONTRACTOR SHALL BE RESPONSIBLE FOR VERIFYING THE POINT OF CONNECTION OF ALL BUILDING SERVICE LINES AT THE BUILDING, PRIOR TO INSTALLATION.

4. EROSION CONTROL DURING CONSTRUCTION

THE CONTRACTOR SHALL TAKE ALL NECESSARY MEASURES TO PREVENT THE RUNOFF OF ERODED SOIL MATERIAL FROM LEAVING THE CONSTRUCTION SITE AND BEING DEPOSITED ON THE PROPERTY OF OTHERS OR ON PORTIONS OF THE SITE OUTSIDE THE CONSTRUCTION LIMITS.

5. THE CONTRACTOR SHALL INSURE THAT ALL NECESSARY PERMITS ARE OBTAINED PRIOR TO COMMENCING ANY CONSTRUCTION ACTIVITY.

6. LAWS TO BE OBSERVED

THE CONTRACTOR IS ASSUMED TO BE FAMILIAR WITH, AND AT ALL TIMES SHALL OBSERVE AND COMPLY WITH, ALL FEDERAL, STATE, AND LOCAL LAWS, BYLAWS, SAFETY LAWS, BUILDING AND CONSTRUCTION CODES, AND ORDINANCES AND REGULATIONS IN ANY MANNER AFFECTING THE CONDUCT OF THE WORK.

COREY'S LANDING


BOWYER & ASSOCIATES

2200 HARBOURSIDE DRIVE

LONGBOAT KEY, FL. 34228

CONSTRUCTION PLANS


B BISHOP & ASSOCIATES Consulting Engineers/Surveyors
 78 SARASOTA CENTER BLVD./SARASOTA, FLORIDA 34240
 813/371-6362 Fax 813/378-3215

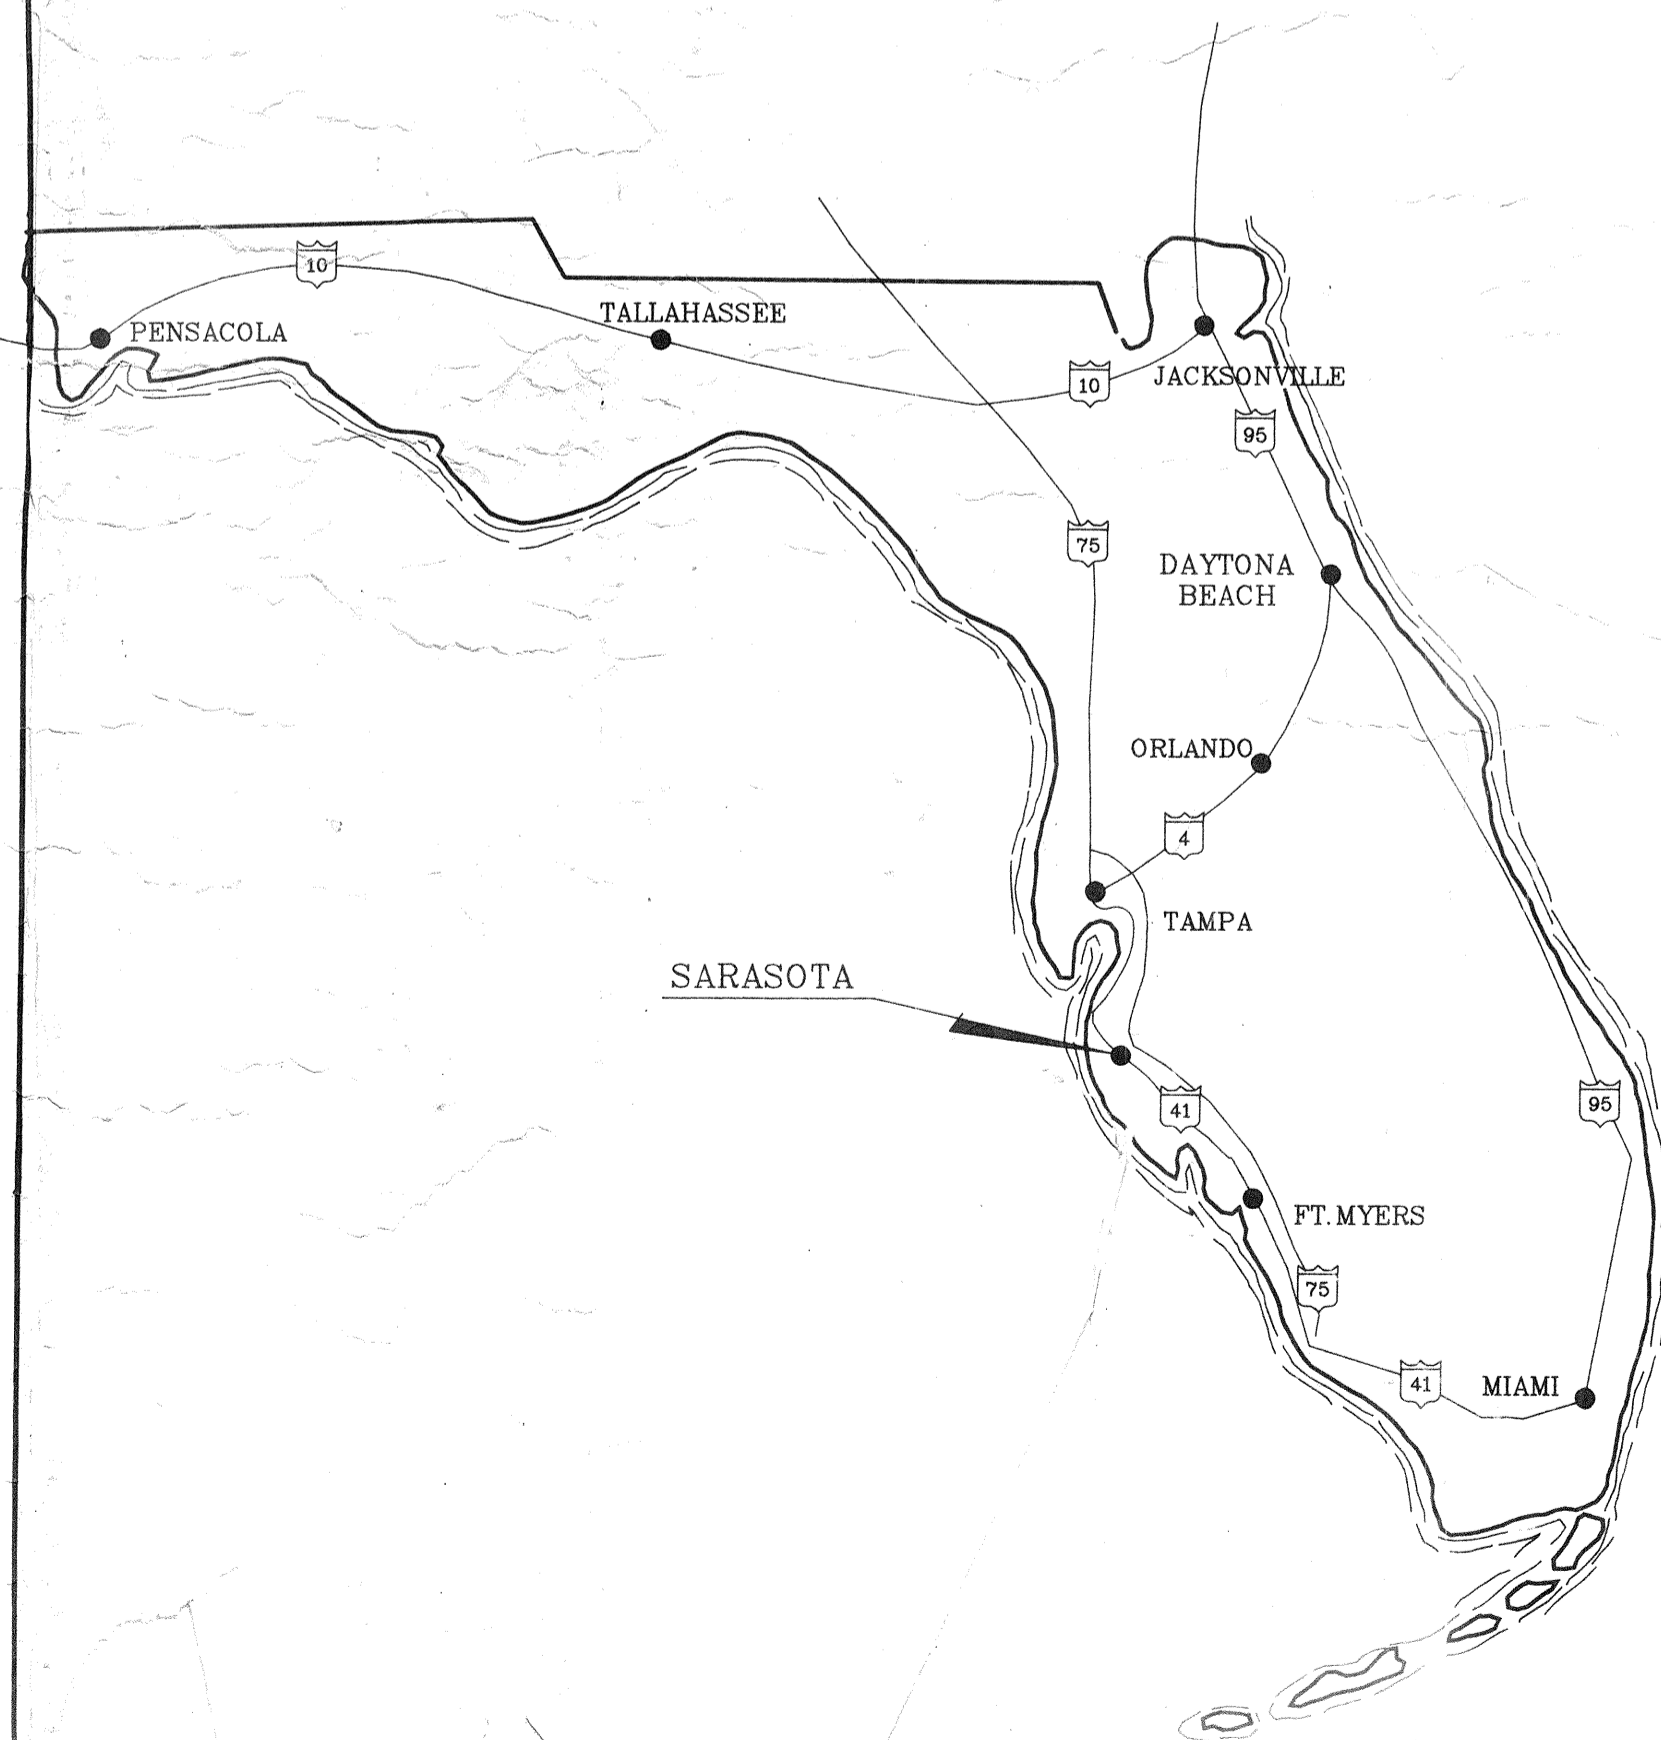

INDEX

PROJECT NO. CORY-0001

DWG. NO.	DESCRIPTION
C1	COVER SHEET
C2	MASTER LOCATION PLAN
C3	TREE PRESERVATION AND LOCATION PLAN
C4	TREE PRESERVATION AND LOCATION PLAN
C5	UTILITY PLAN
C6	UTILITY PLAN
C7	STREETS, GRADING, & DRAINAGE PLAN
C8	STREETS, GRADING, & DRAINAGE PLAN
C9	SANITARY SEWER PROFILES
C10	STORM SEWER PROFILES
C11	STORM SEWER PROFILES
C12	STORM SEWER PROFILES
C13	SANITARY SEWER DETAILS
C14	WATER SUPPLY DETAILS
C15	PAVING DETAILS
C16	DRAINAGE DETAILS

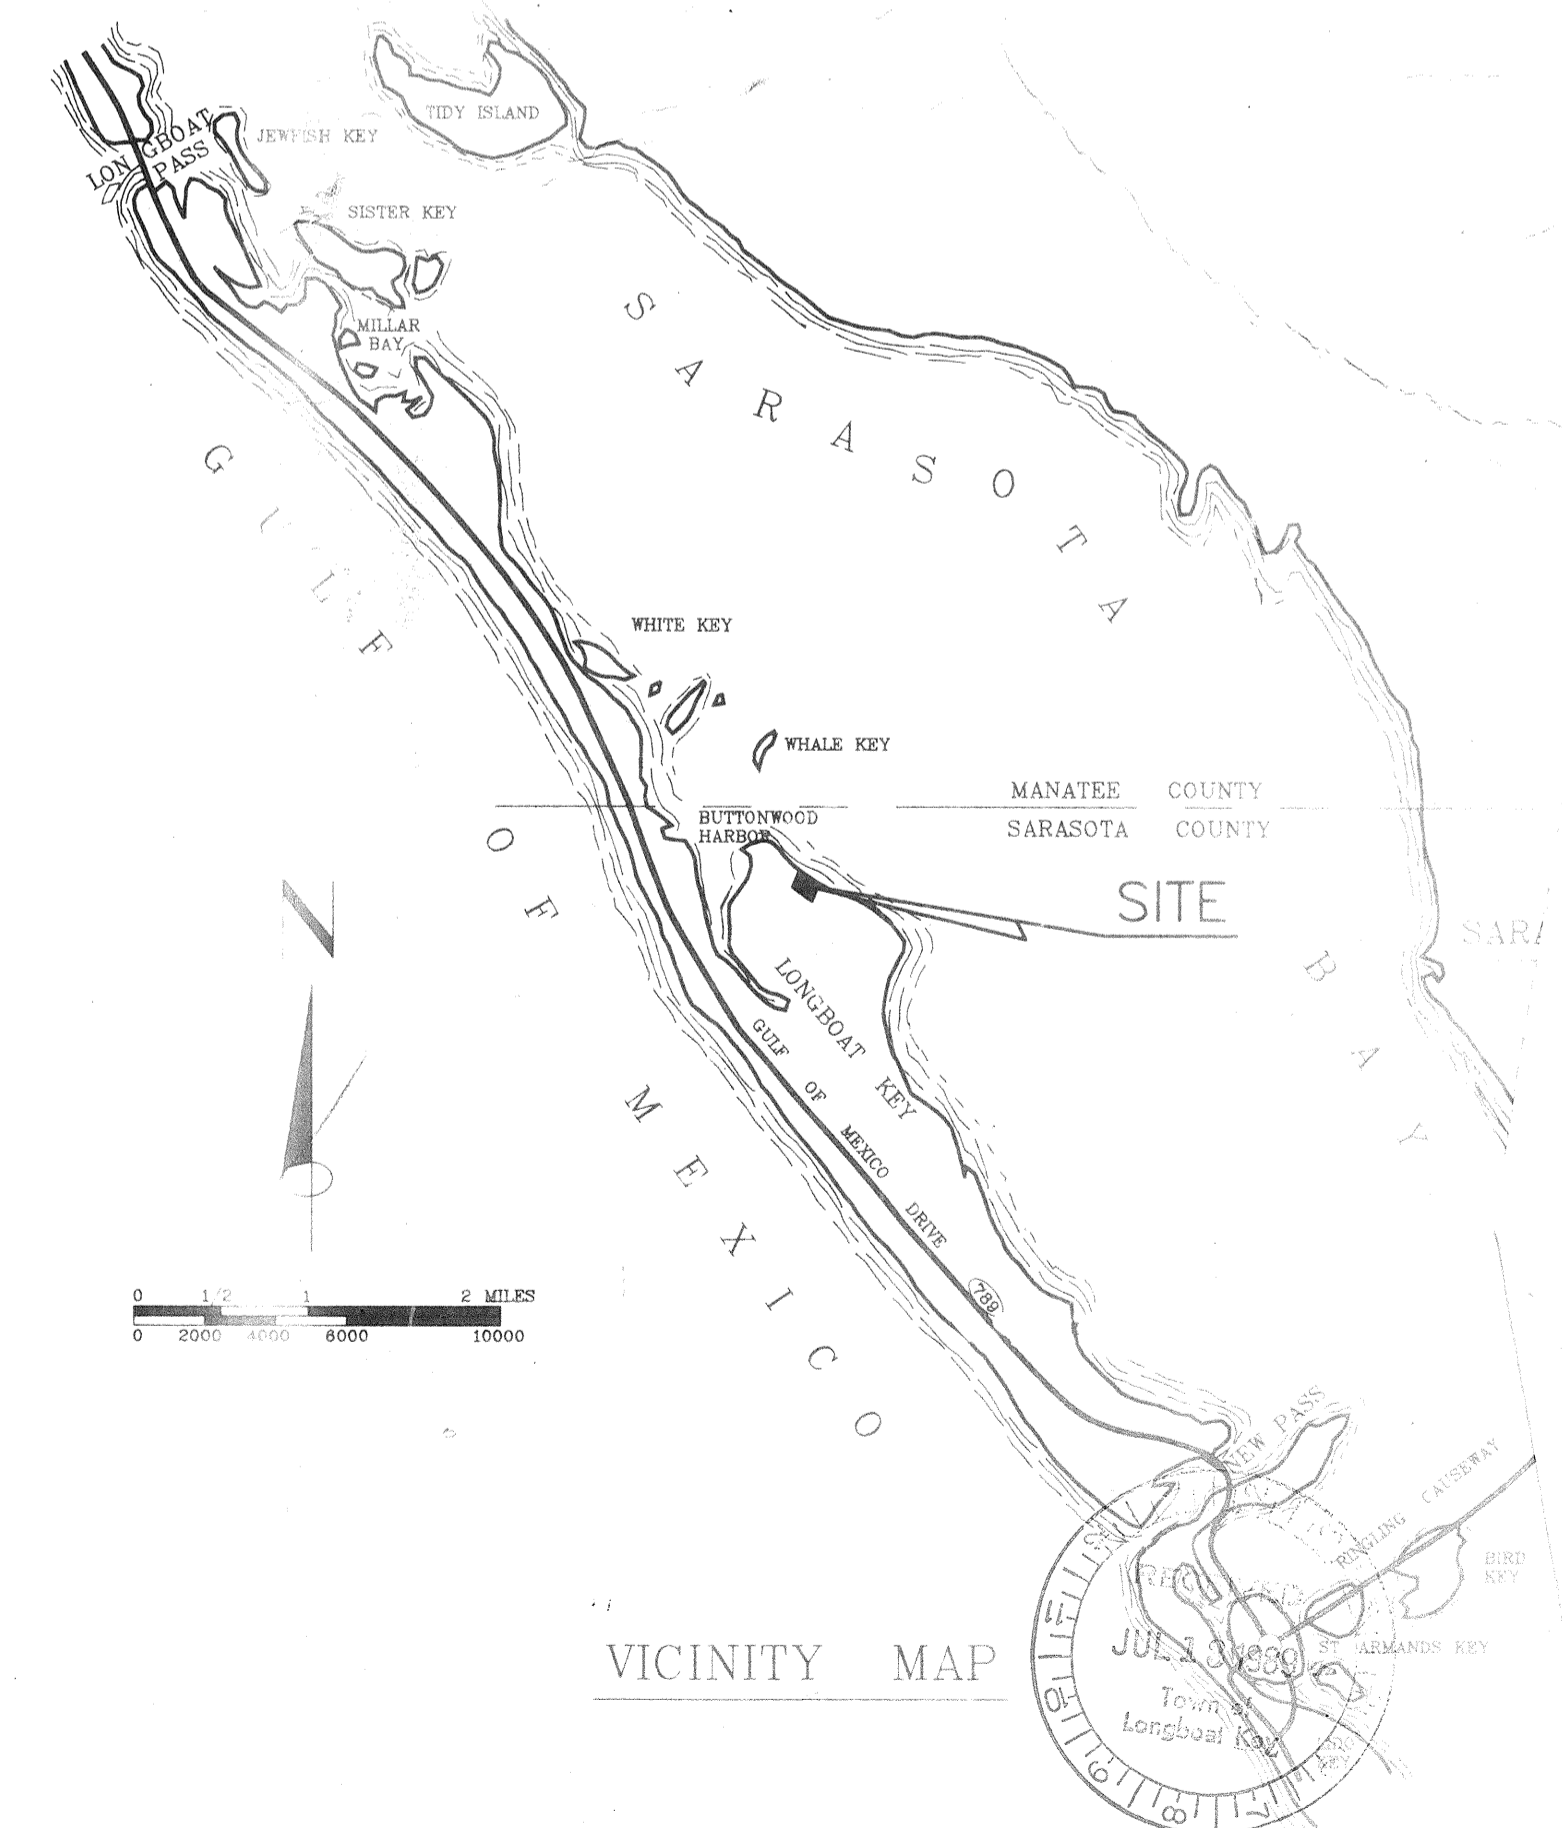

APPROVED *William Bishop* 12 July 1989

CONSTRUCTION