

M E M O R A N D U M



Date: February 23, 2015

TO: Town Commission
FROM: Anne Ross, Assistant Town Manager
THROUGH: Dave Bullock, Town Manager
SUBJECT: Bayfront Park Improvements - Final Concept

Following an RFP for planning and design services, the Town has engaged Wannemacher Jensen Architects, Inc. to assist with the planning and design of the improvements for Bayfront Park. They have been evaluating the concept that Town and County staff have presented to the Town Commission on previous occasions. Their evaluation has centered on feasibility, permit considerations, and future flexibility. The draft preliminary sketch is attached.


At the March 2, 2015 Regular Meeting, the consultant will present the final concept rendering, anticipated schedule and estimated costs.

Please don't hesitate to contact me if you have any questions or want additional information.

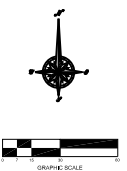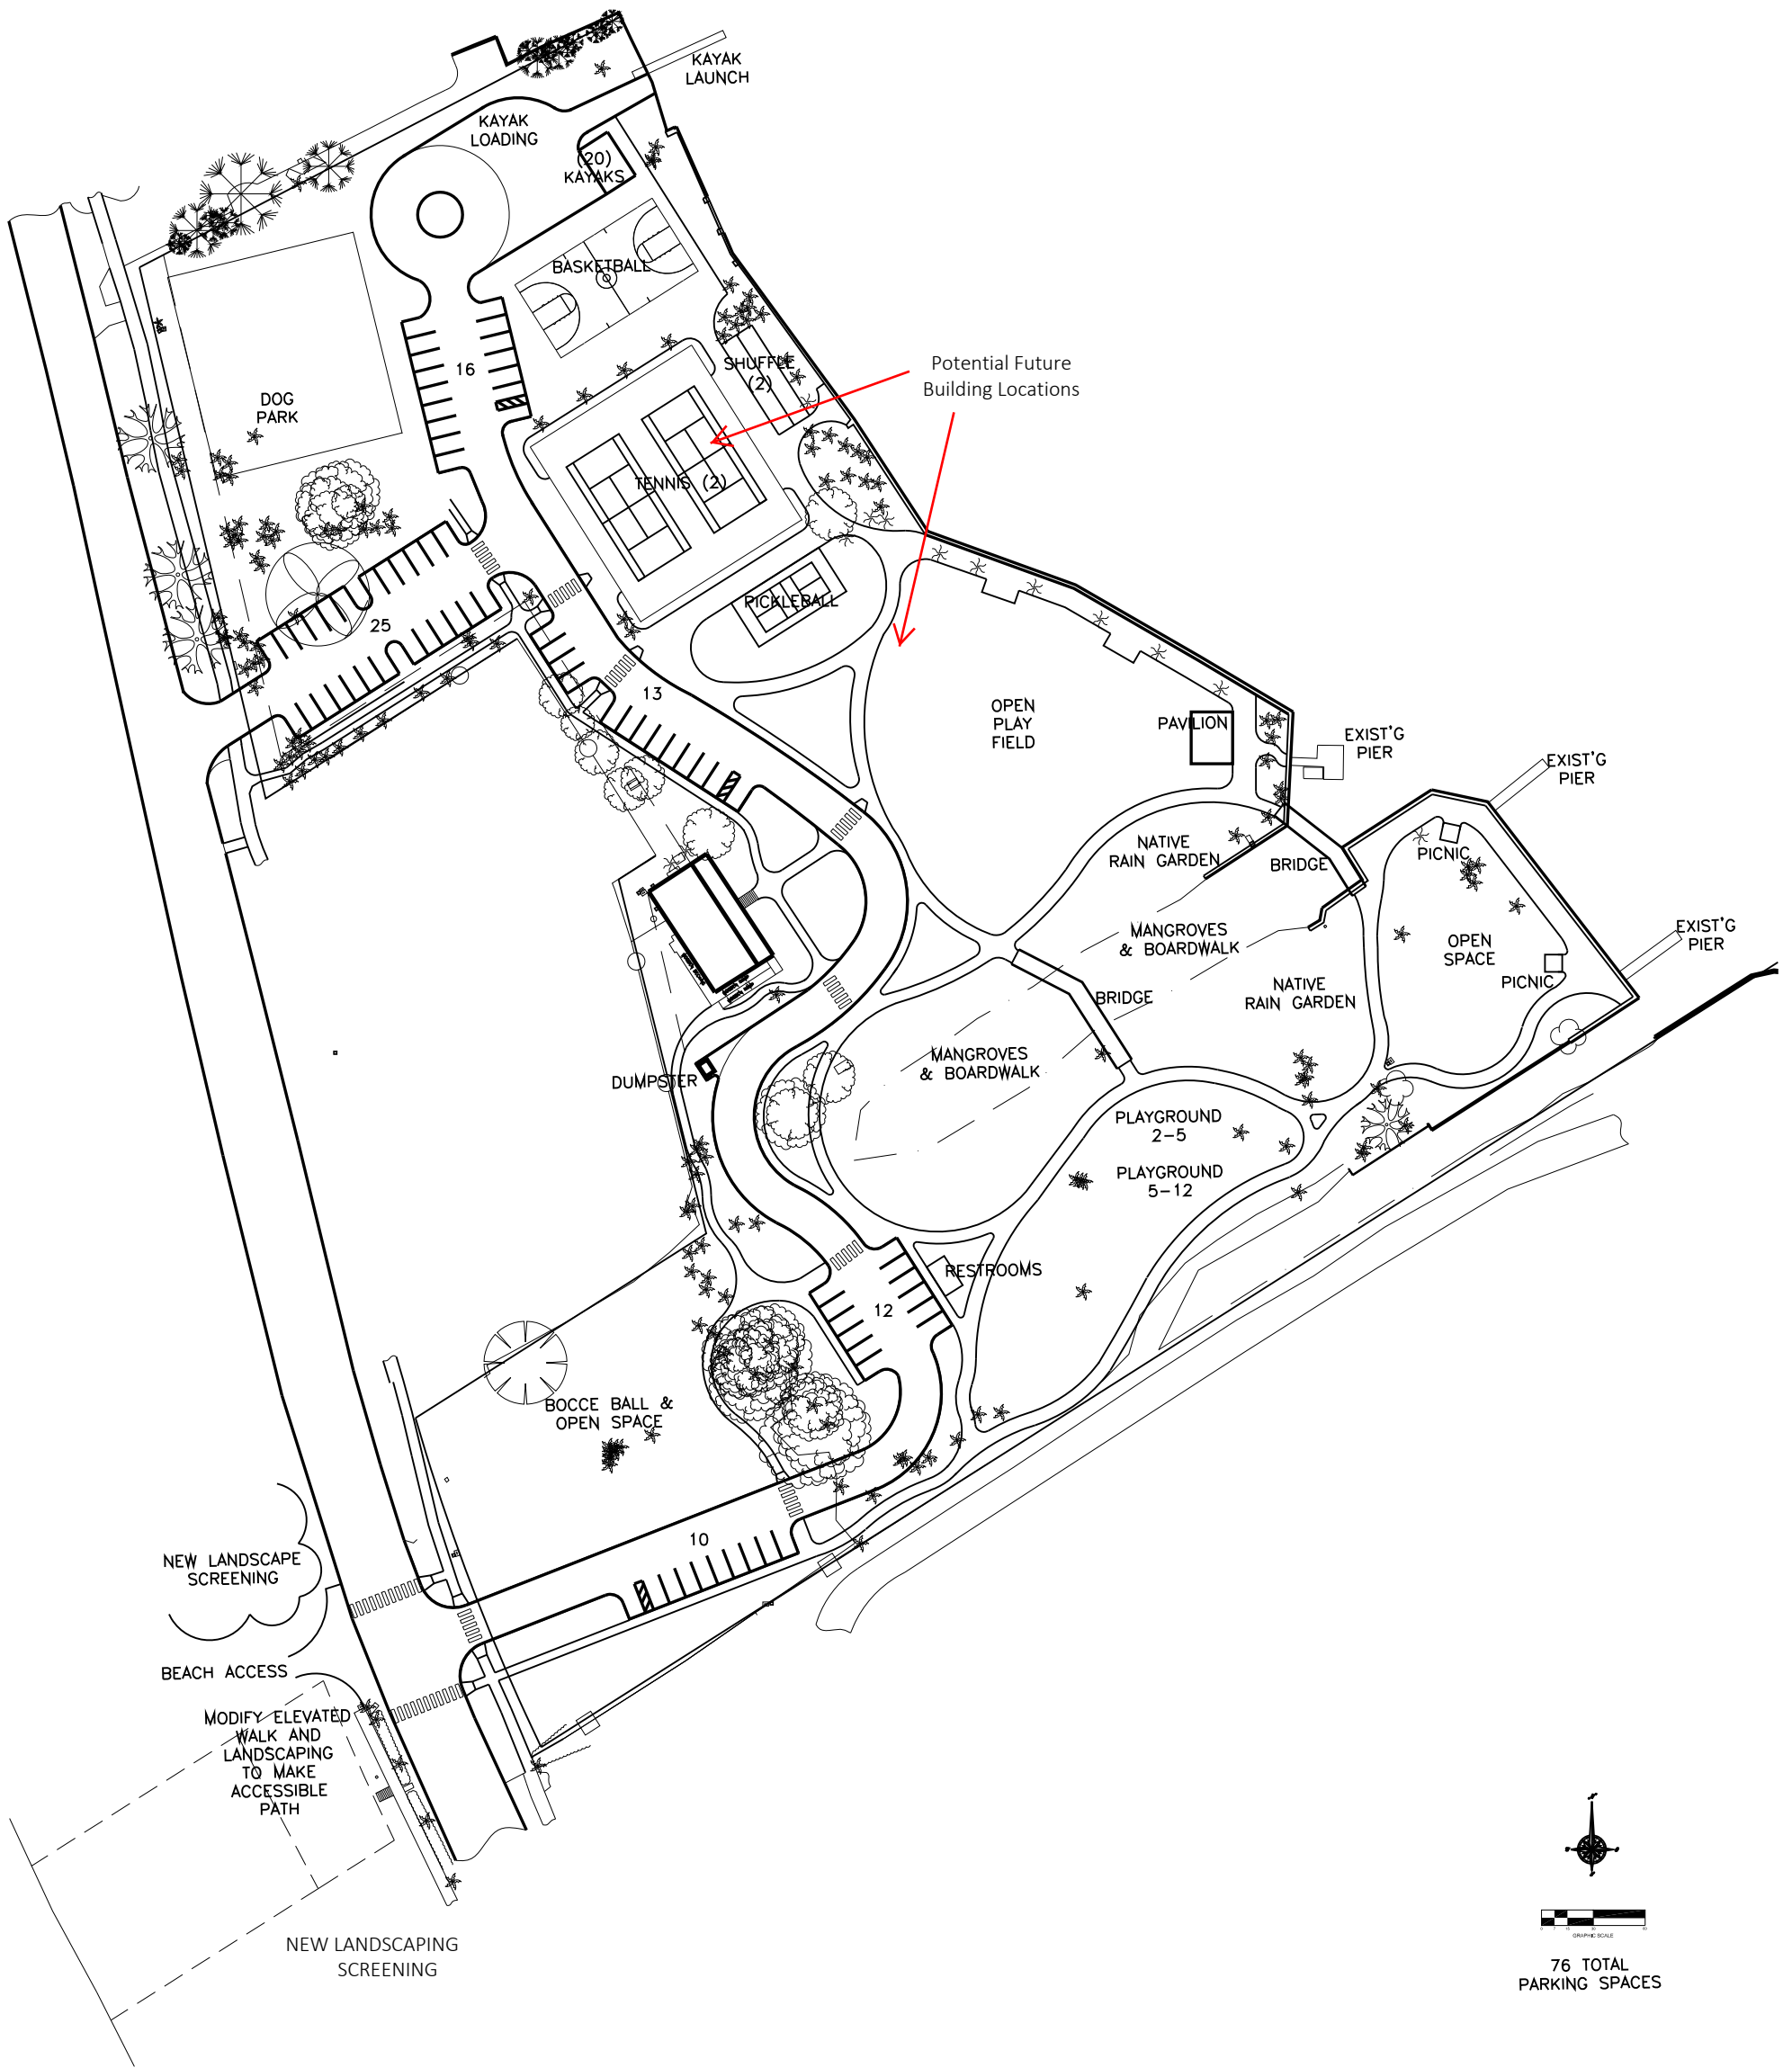

76 TOTAL
PARKING SPACES

BAYFRONT PARK - LONGBOAT KEY
PRELIMINARY CONCEPT SKETCH
NOT TO SCALE

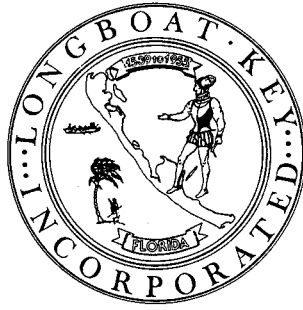

End of Agenda Item