


THIS DESIGN IS IN COMPLIANCE WITH SECTION 1609 OF THE 2023 FLORIDA BUILDING CODE FOR 150 MPH, @ A 3 SECOND GUST WIND ZONE. (7th. EDITION)



12/12/2024, 4:50:14 PM  
PB24-1771  
Jonathan Pettus

5,000 PSI CONCRETE W/ (9) #5 REBARS HORIZONTAL W/ #3 STIRUPS @ 1'-6" O.C. & 3" MINIMUM STEEL/CONCRETE EDGE SEPARATION, AND 24" MINIMUM STEEL LAP.

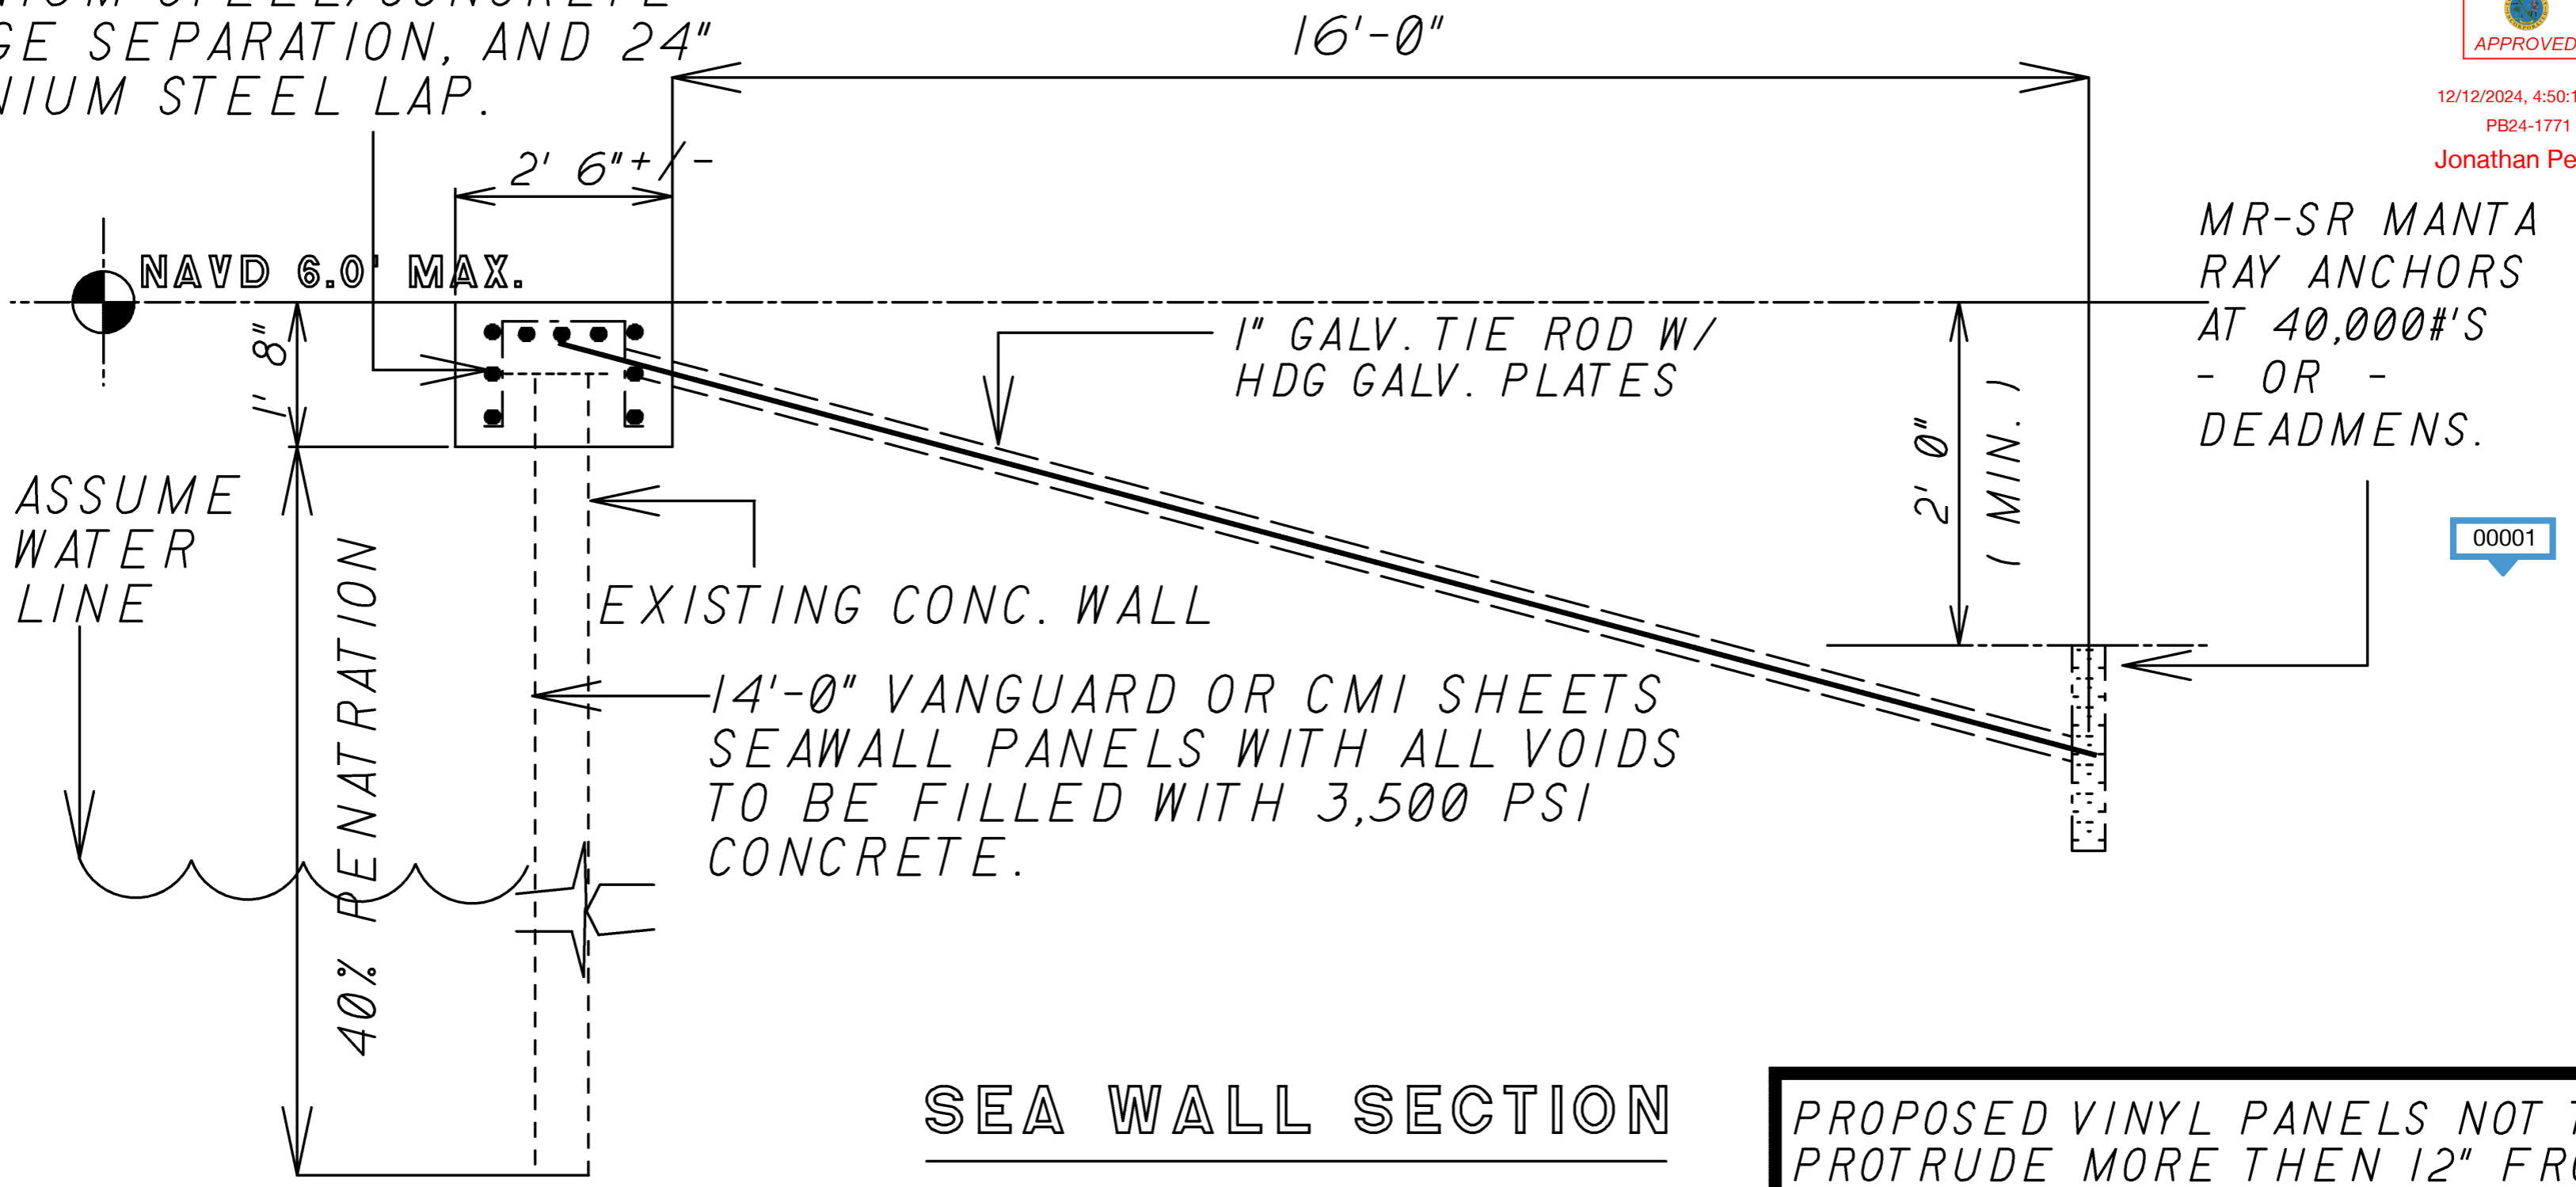

SEA WALL SECTION

PROPOSED VINYL PANELS NOT TO PROTRUDE MORE THEN 12" FROM EXISTING WALL.

NOTE!!  
ALL TIE-BACKS SHALL BE 1'0" OFF PROPERTY LINES & 8'0" O.C. IN BETWEEN.



THIS ITEM HAS BEEN ELECTRONICALLY SIGNED AND SEALED BY PIERRE M. VALLES P.E. USING A DIGITAL SIGNATURE AND DATE PRINTED COPIES OF THIS DOCUMENT ARE NOT CONSIDERED SIGNED AND SEALED AND THE SIGNATURE MUST BE VERIFIED ON ANY ELECTRONIC COPIES.

SEAWALL CONSTRUCTION HEIGHT SHALL NOT EXCEED 6.0' ELEVATION NAVD 1988 INCLUSIVE OF THE SEAWALL CAP.

MELLA GROUP & PLANNING, LLC.  
4501 MANATEE AVE. W. SUITE 200  
BRADENTON, FL. 34209  
TEL: 941-780-0275  
EMAIL: ANTHONYMELLA911@GMAIL.COM

Digitally signed by  
Pierre M Valles  
Date: 2025.01.07  
12:22:42 -05'00'

ATKIN MARINE SERVICES  
5573 MERRIMAC DRIVE  
SARASOTA, FLORIDA

LANDS END HOA  
LANDS END DRIVE  
LONGBOAT KEY, FLORIDA 34228

SHEET #  
  
/ OF /

PIERRE M. VALLES, P.E.  
5470 E. BUSCH BLVD. SUITE 202  
TAMPA, FL. 33617  
FLORIDA LICENSE No. P.E. #66356