
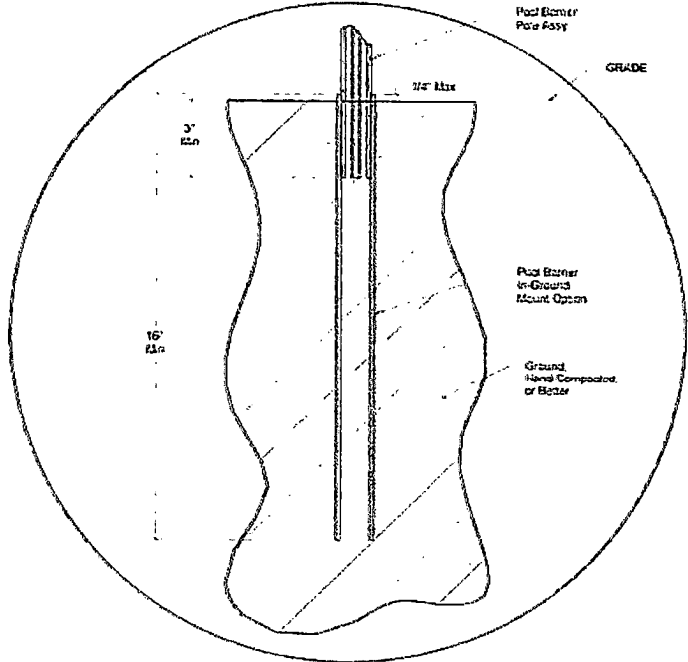


ADDENDUM A

REVISION STATUS OF SHEETS

SH#	REV#

CHANGE NO.	DATE	REVISIONS		DATE	APPROVED
		DESCRIPTION	BY		

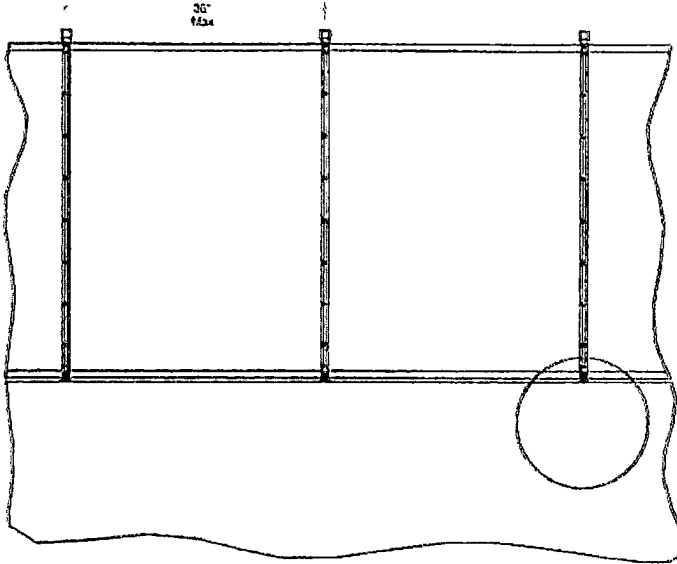

SECTION A-A
SCALE 0.500

RECEIVED
 JUL 25 2024
 TOWN OF LONGBOAT KEY
 Planning, Zoning & Permits

P.E. CERTIFICATION

FRANK A. FORE, P.E.
042581

DATE _____

SEAL _____

THIRD ANGLE PROJECTION

PREPARED UNDER CONTRACT

APPROVED BY _____

FORWARD UNDER CONTRACT



17745 S. NIGHTWAY I
SUITE #210
TEQUEENA, FL 33450
USA (561) 740-0310

ENGINEER **DATE**

F.A. FORE, P.E. 04-03-21

F.A. FORE, P.E. 04-09-21

DESIGN ENGINEER

STRUCTURAL ENGINEER

DRAFTER

APPROVED BY _____

ACC. BY _____

ENGINEER

OWNER/GENERAL CONTRACTOR

Pool Barrier Corp

IN-GROUND POLE MOUNT OPTION

CAGE CODE DRAWING NO.

D **L21ENG022**

SHEET 1 of 1 REVISION SCALE 0.125

6010 Cortez Rd.
 Bradenton, FL 34217
 941-932-1414
 CPC-1458020



Designed by Josh M. Johnson

NAME: Level #1 4/11/2023

ADDRESS: 680 Magnolia Dr.

CITY: Longboat Key STATE: FL

PHONE: (941) 592-6608 ZIP: 34228

EMAIL: Nick@GagneConstruction.com

BLDG PERMIT PLANS
FILE

POOL SPECS Copy of Record

SIZE: 12' X 26" SQFT: 290
 DEPTH: 3'6" - 5' PERIMETER: 86
 EST TOTAL GALLONS: 8,000 SKIMMERS: Yes 1
 RETURNS: 3 INTERIOR MATERIAL: Mini Pebble
 LIGHTS: 2 LED Globrite TILE: Glass
 SPECIAL: Color Vision Bubbler on Sunshelf & Umbrella Fitting

SPA SPECS

SIZE: 6' X 6' SQFT: 36
 DEPTH: 3'6" PERIMETER: 24
 RAISED HEIGHT: 6" SPILLWAY: Champagne
 THERAPY JETS: 6 TILE: Glass
 SPECIAL: 1 LED Globrite Color

DECK

DECK TYPE: Pavers ELEVATION: Grade
 TOTAL DECK SQFT: 737 PERIMETER:
 RAISED BEAM: Yes LIP STYLE: Travertine Coping
 SPECIAL: Stairs
 NOTES:

EQUIPMENT




POOL PUMP: Pentair Intelliflo 2ND PUMP:
 FILTRATION: IC 40 FILTER SIZE: CC 200
 HEATER: T140 INLINE: Sweep Stub
 TIMER: Easy Touch 4 Controller GAS: No
 SPECIAL: Screen Logic

NOTES: **RECEIVED**

JUL 25 2024


TOWN OF LONGBOAT KEY
 Planning, Zoning & Building Date

Customer Signature

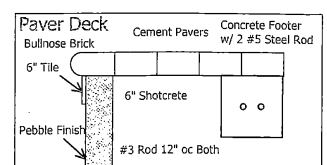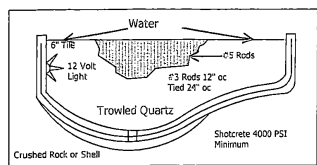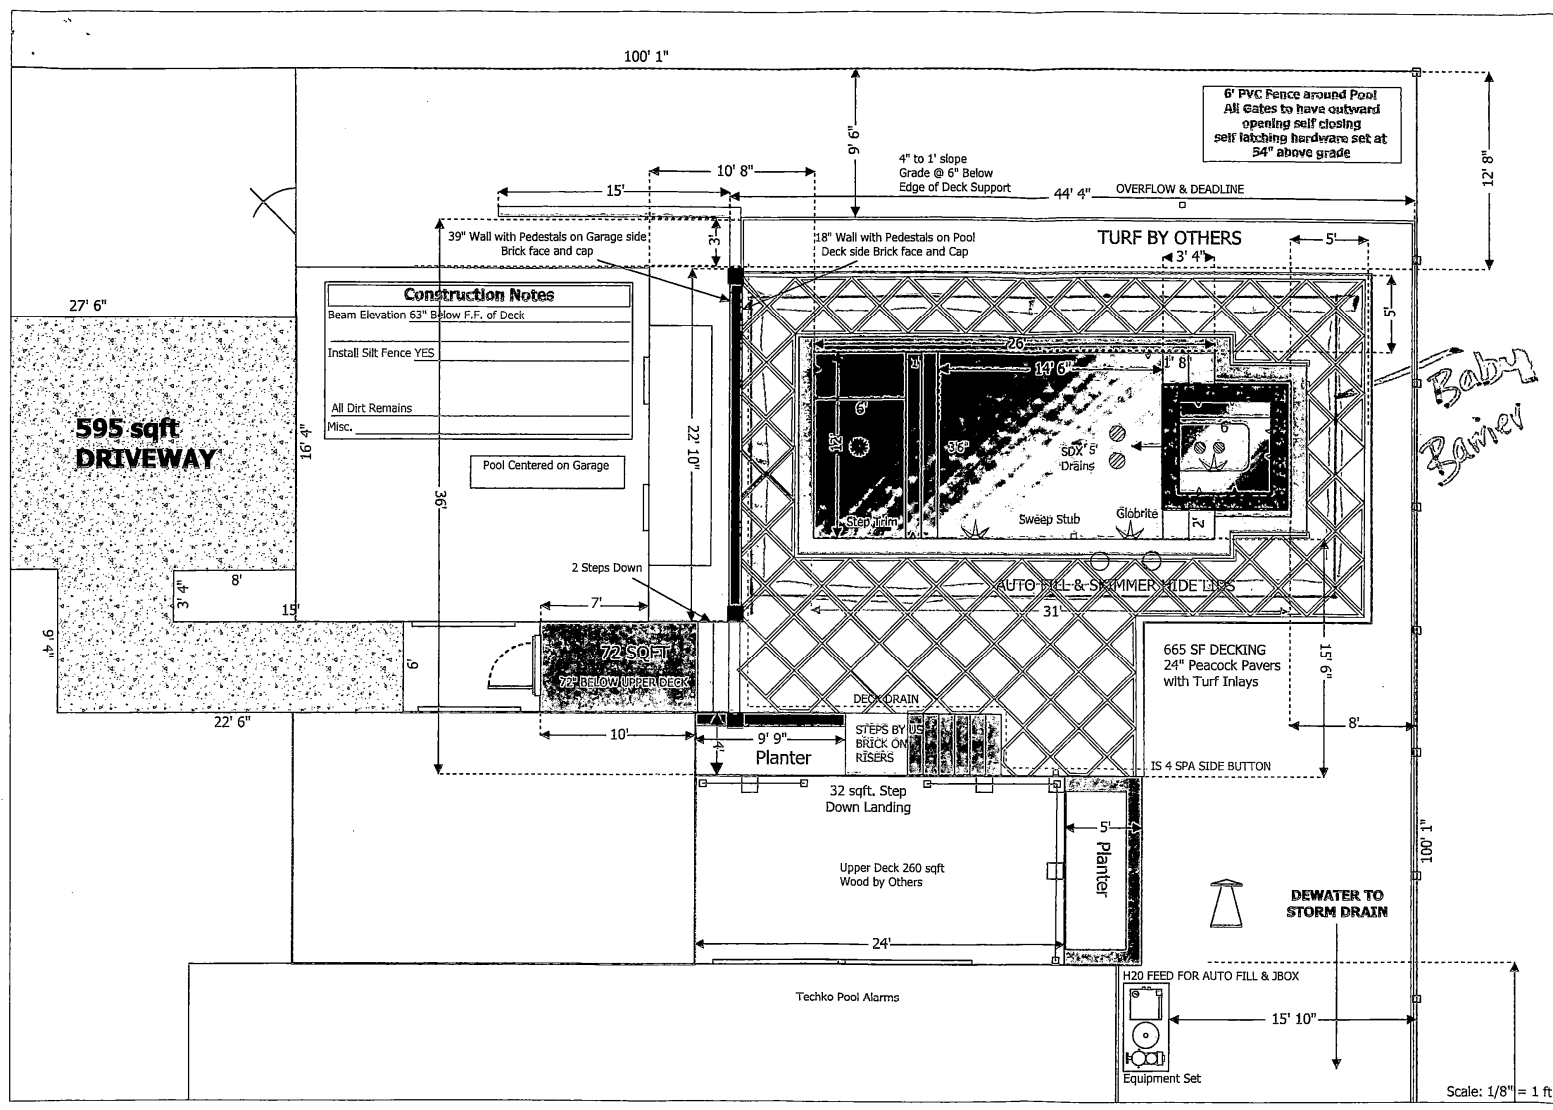

CHILD SAFETY ALARMS SHALL BE SYSTEM PREVIOUSLY APPROVED BY THE BLDG. DEPT., INSTALLED AND ACTIVE ON ALL DOORS AND WINDOWS AT TIME OF FINAL INSPECTION PURSUANT TO 424.2.17.1.9F.B.C.

#8 AWG BOND WIRE 4"-6" BELOW SUBGRADE 18"-24" FROM POOL BONDED @ 4 POINTS TO POOL SHELL NEC 680.26 (B)(2)(B)

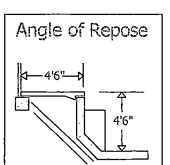

Scale: 1/8" = 1 ft