

DATE	BY	NO.	ORIGINAL SURVEY PLOTTED FROM NOTE BOOK AND CHECKED

DATE	BY	NO.	FINAL SURVEY PLOTTED FROM NOTE BOOK AND CHECKED

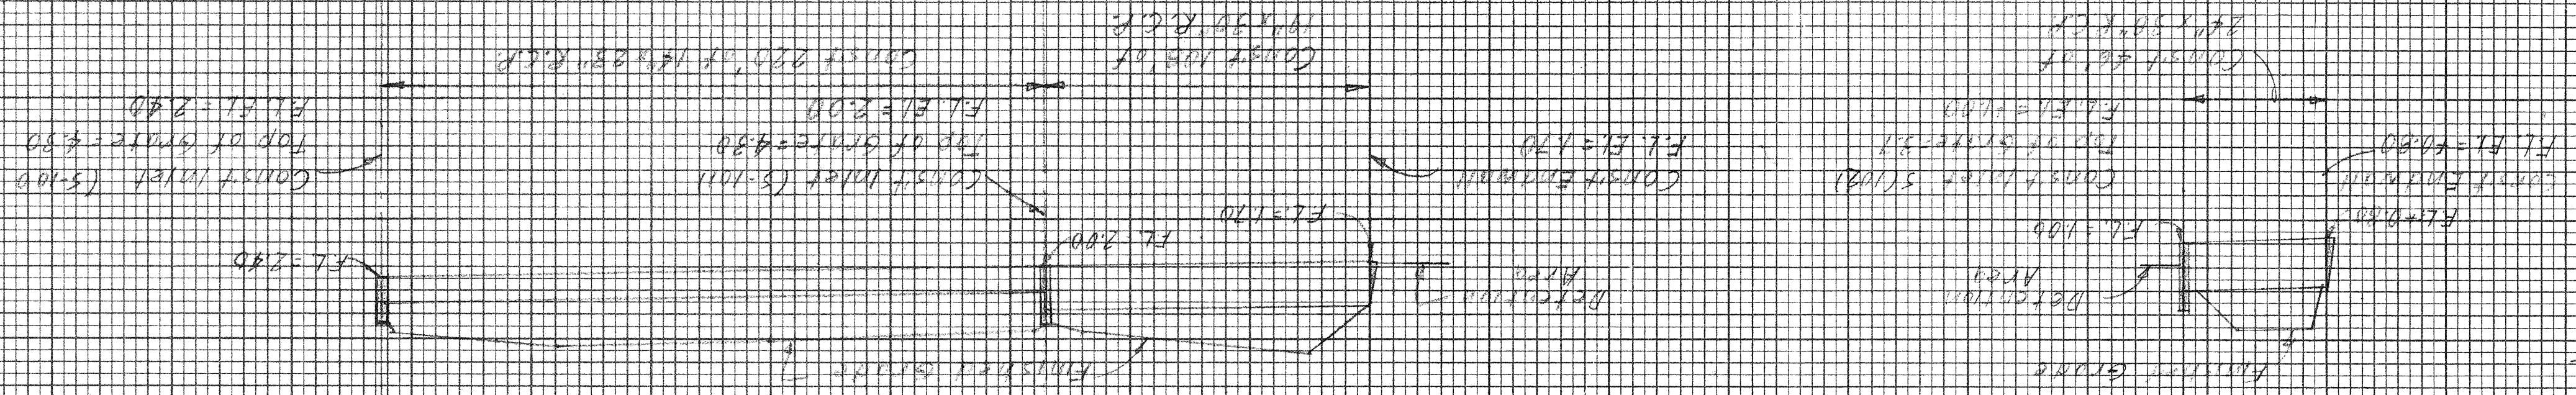


PLATE 3 CROSS SECTION OF R. R. & R. STANDARDS

STORM WATER COLLECTION PROFILES

SCALE: 1" = 4'-0" HORIZ.
1/4" = 1'-0" VERT.
11/18/03