

THE BEACHES OF LONGBOAT KEY

SITE CONSTRUCTION PLANS



ADCORP, INC.

307 North Tamiami Trail
Sarasota, Florida

BENNETT & BISHOP
Consulting Engineers & Surveyors
Sarasota, Florida

INDEX

<u>DRWG. No.</u>	<u>DESCRIPTION</u>
284-003	VICINITY MAP
284-029	GENERAL SITE PLAN
284-005	SKETCH OF SURVEY
284-030	DETAIL SITE PLAN (NORTH)
284-022	DETAIL SITE PLAN (SOUTH)
284-027	SANITARY SEWER PROFILES
284-028	STORM SEWER PROFILES
284-010	PAVING AND DRAINAGE DETAILS
284-011	SANITARY SEWER DETAILS
284-012	WATER SUPPLY DETAILS
284-013	MISCELLANEOUS DETAILS
284-025	PRELIMINARY SITE & PARKING LOT LANDSCAPING (NORTH)
284-026	PRELIMINARY SITE & PARKING LOT LANDSCAPING (SOUTH)
284-023	TREE LOCATION & PROTECTION PLAN (NORTH)
284-024	TREE LOCATION & PROTECTION PLAN (SOUTH)
284-020	COMPUTATION SHEET (NORTH)
284-019	COMPUTATION SHEET (SOUTH)

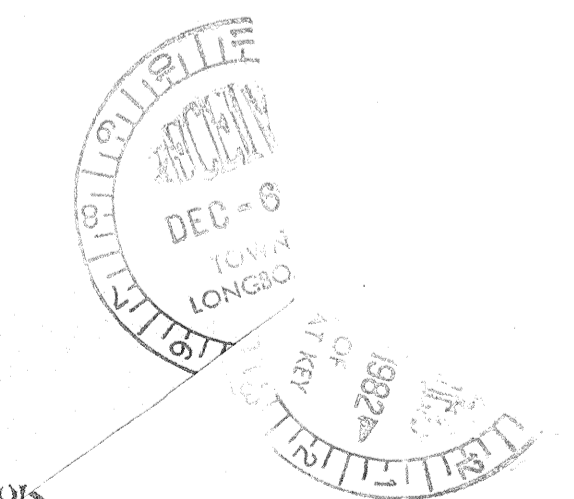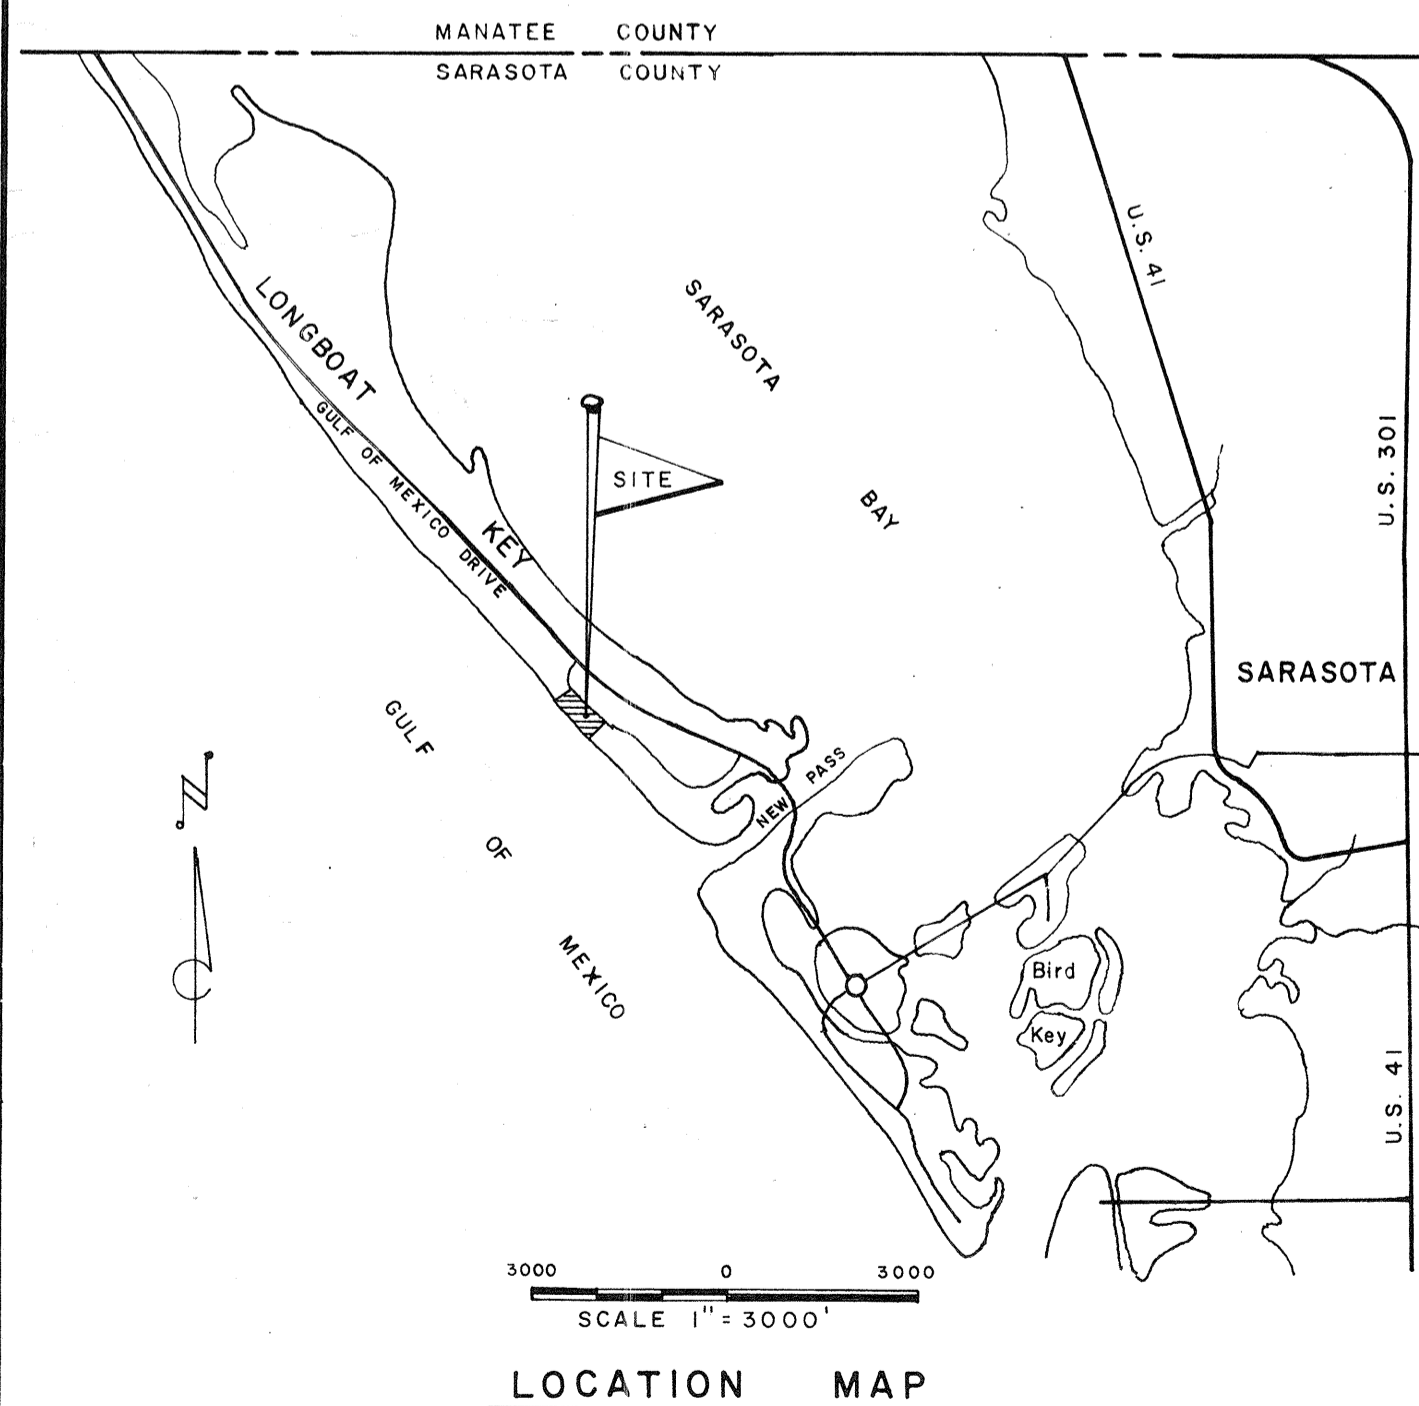

SARASOTA CO. POLLUTION CONTROL
OFFICIAL PLANS
FLA. DEPT. OF ENVIRONMENTAL
SEWER NO. DER General DA
WATER NO. _____ DAT
ACCEPTED BY Donald H. E.
DATE 12-6-82

Approved: William
6 Dec 1982