

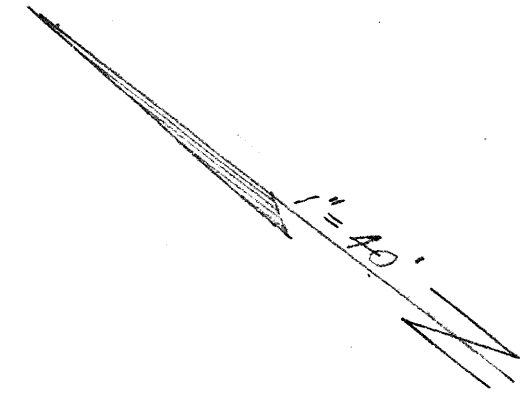


DATE	
BY	
NO.	
PLAN	SURVEYED
	GRADES CHECKED
	ALIGNED CHECKED
	RT. OF WAY CHECKED

DATE	
BY	
NO.	
PROFILE	SURVEYED
	GRADES CHECKED
	PLOTTED
	STRUCTURE NOTATIONS CH'KD.

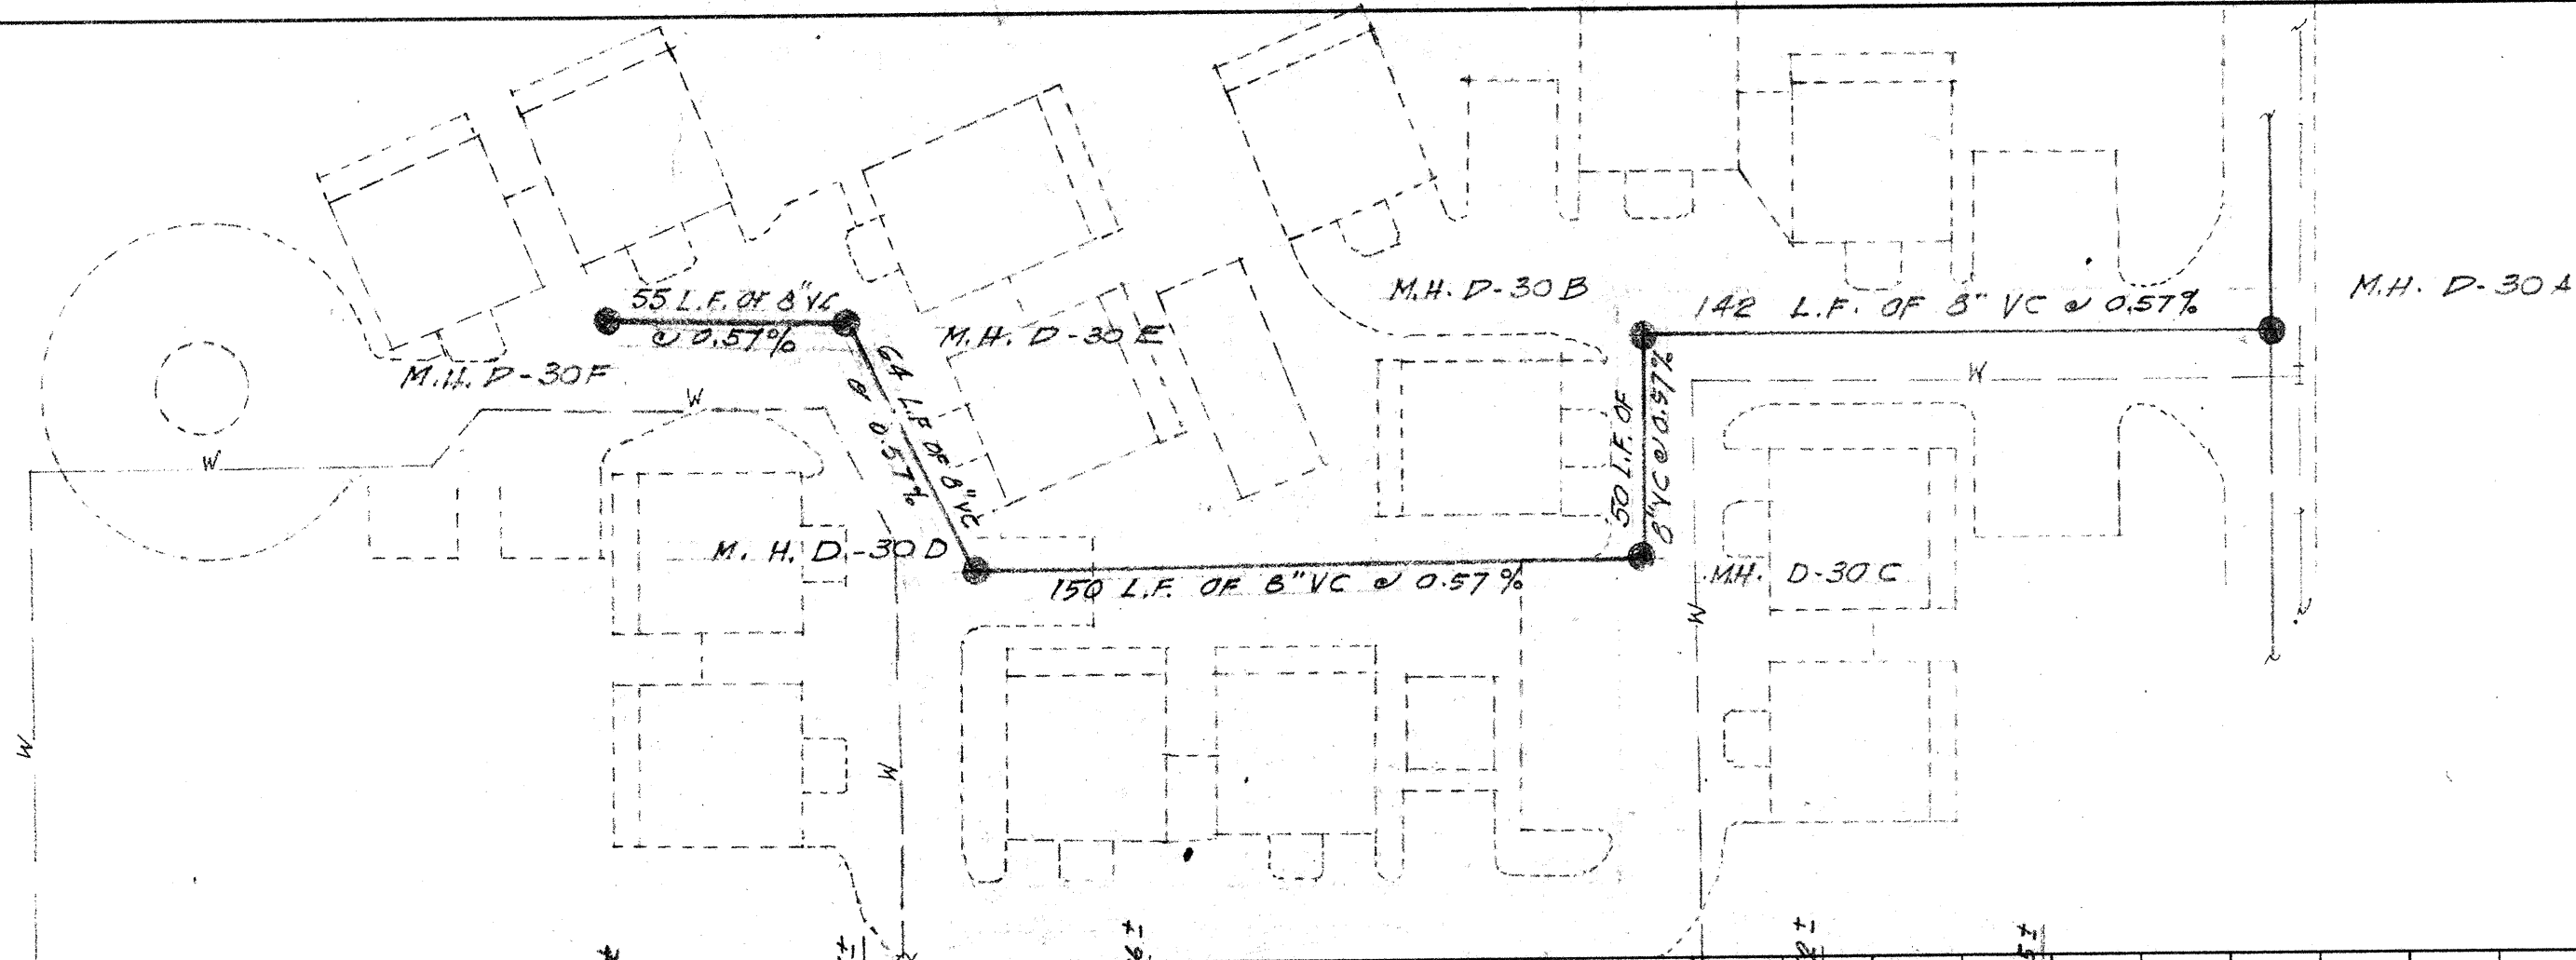

* NOTE: All Rim Elevations are Approximate.
 Field set First Rim Elevations
 Prior to placement of Asphalt Surface
 to match Finished Pavement.

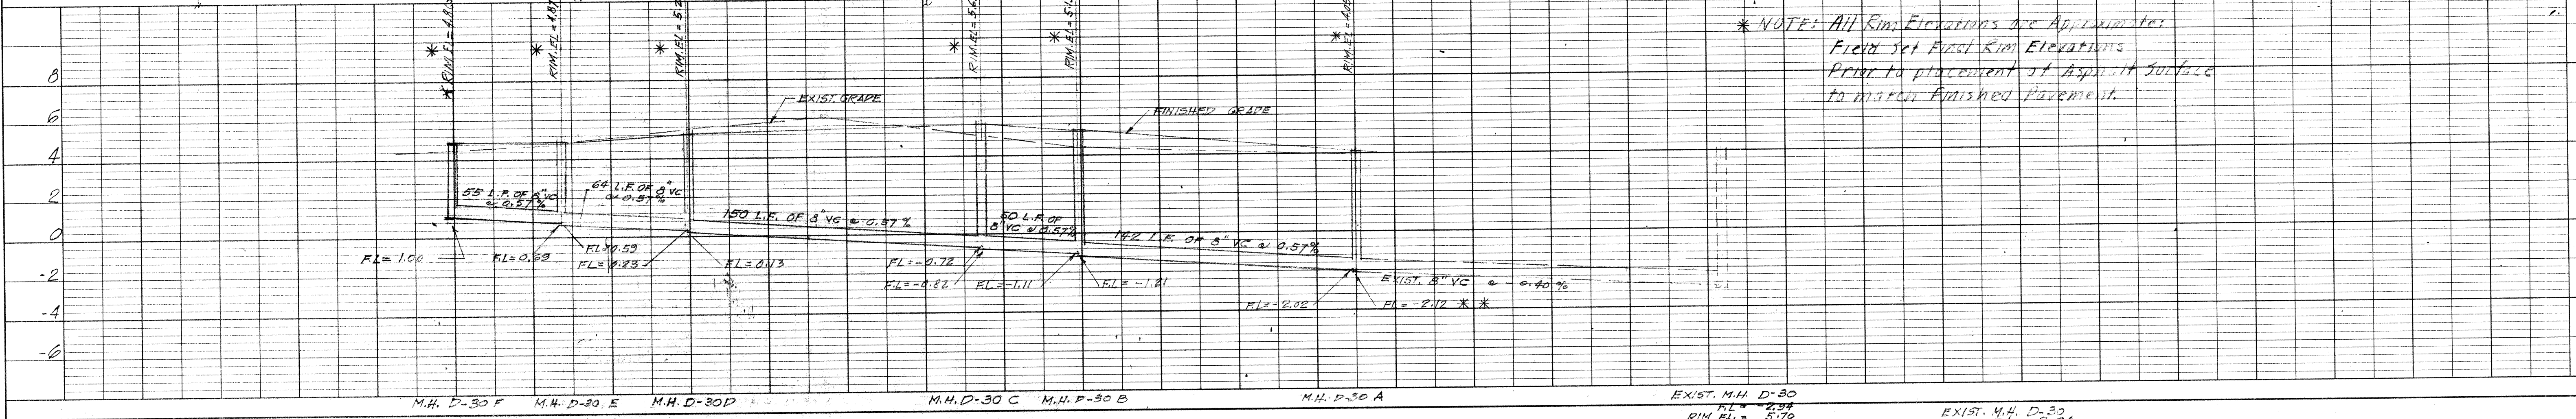

** CONTRACTOR TO VERIFY AND
 INFORM THE ARCHITECT BEFORE
 PROCEEDING WITH WORK

SANITARY SEWER PLAN AND PROFILE - [WEST]