



CONRAD BEACH SUBDIVISION CONSTRUCTION PLANS

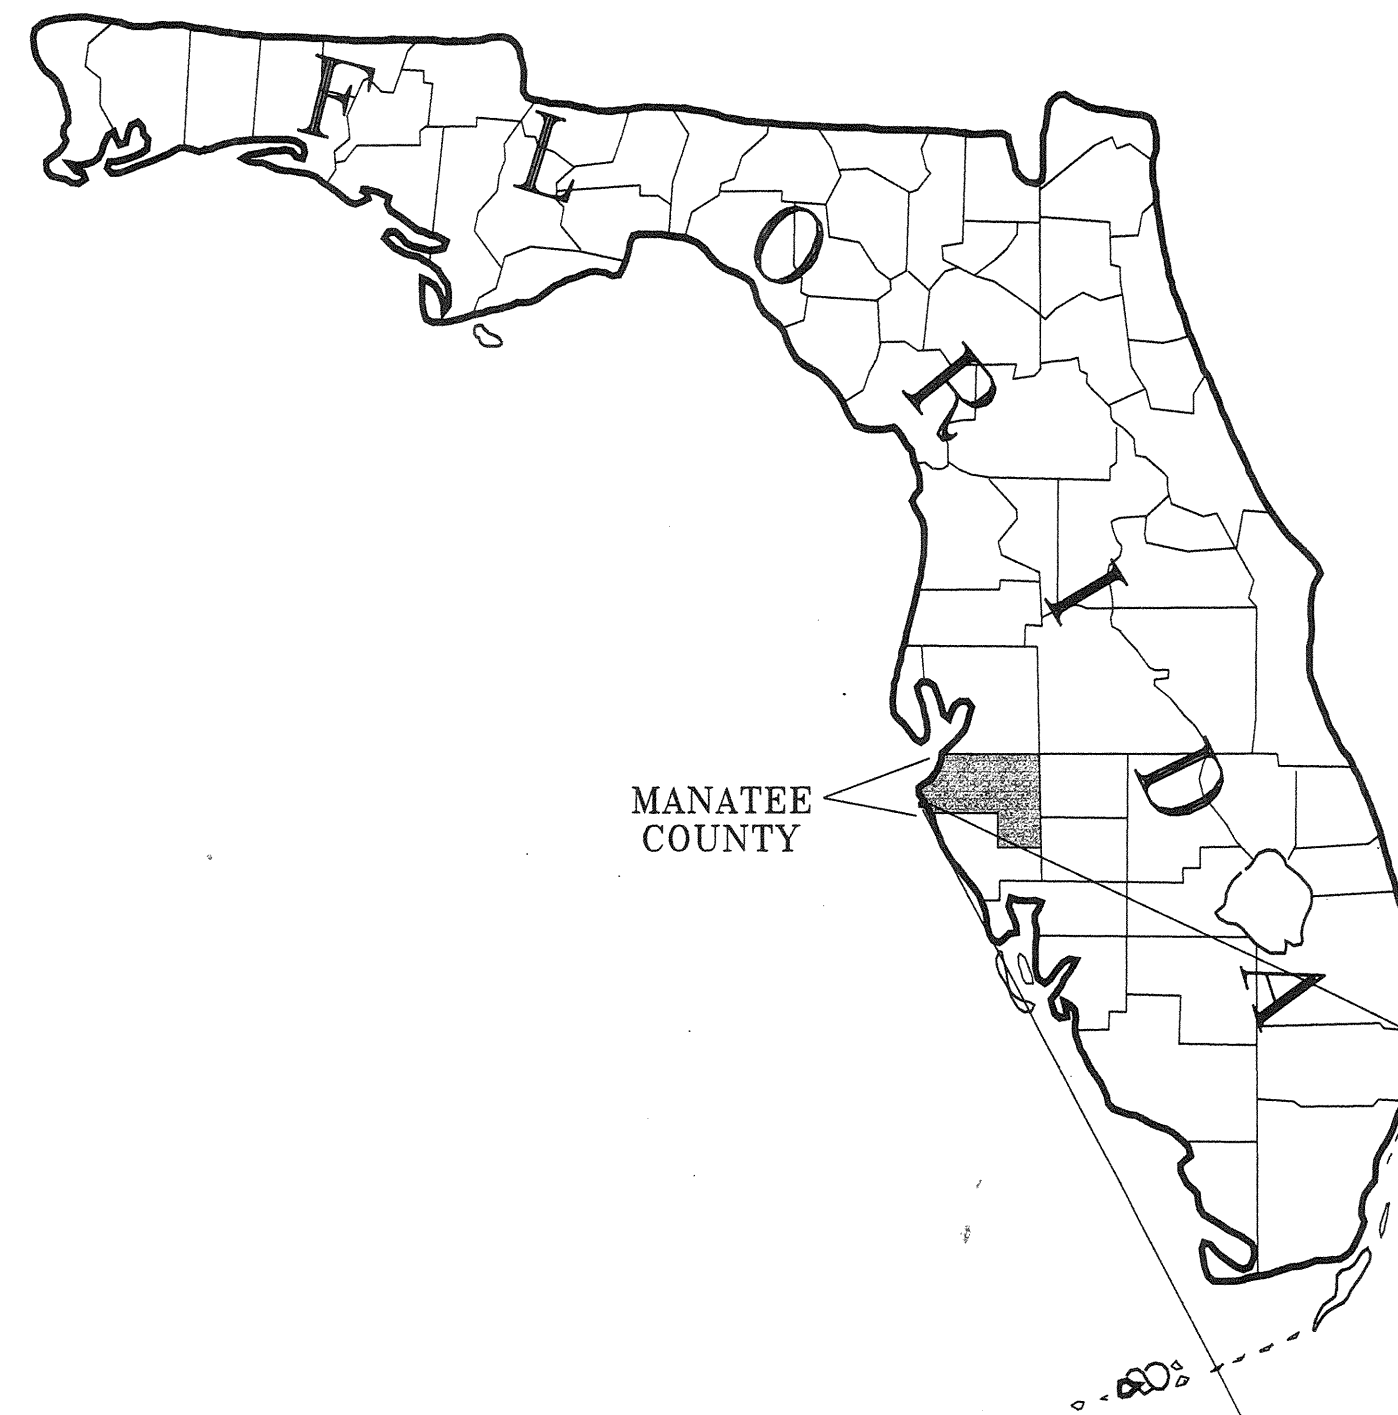

MANATEE
COUNTY

SITE LOCATION MAP

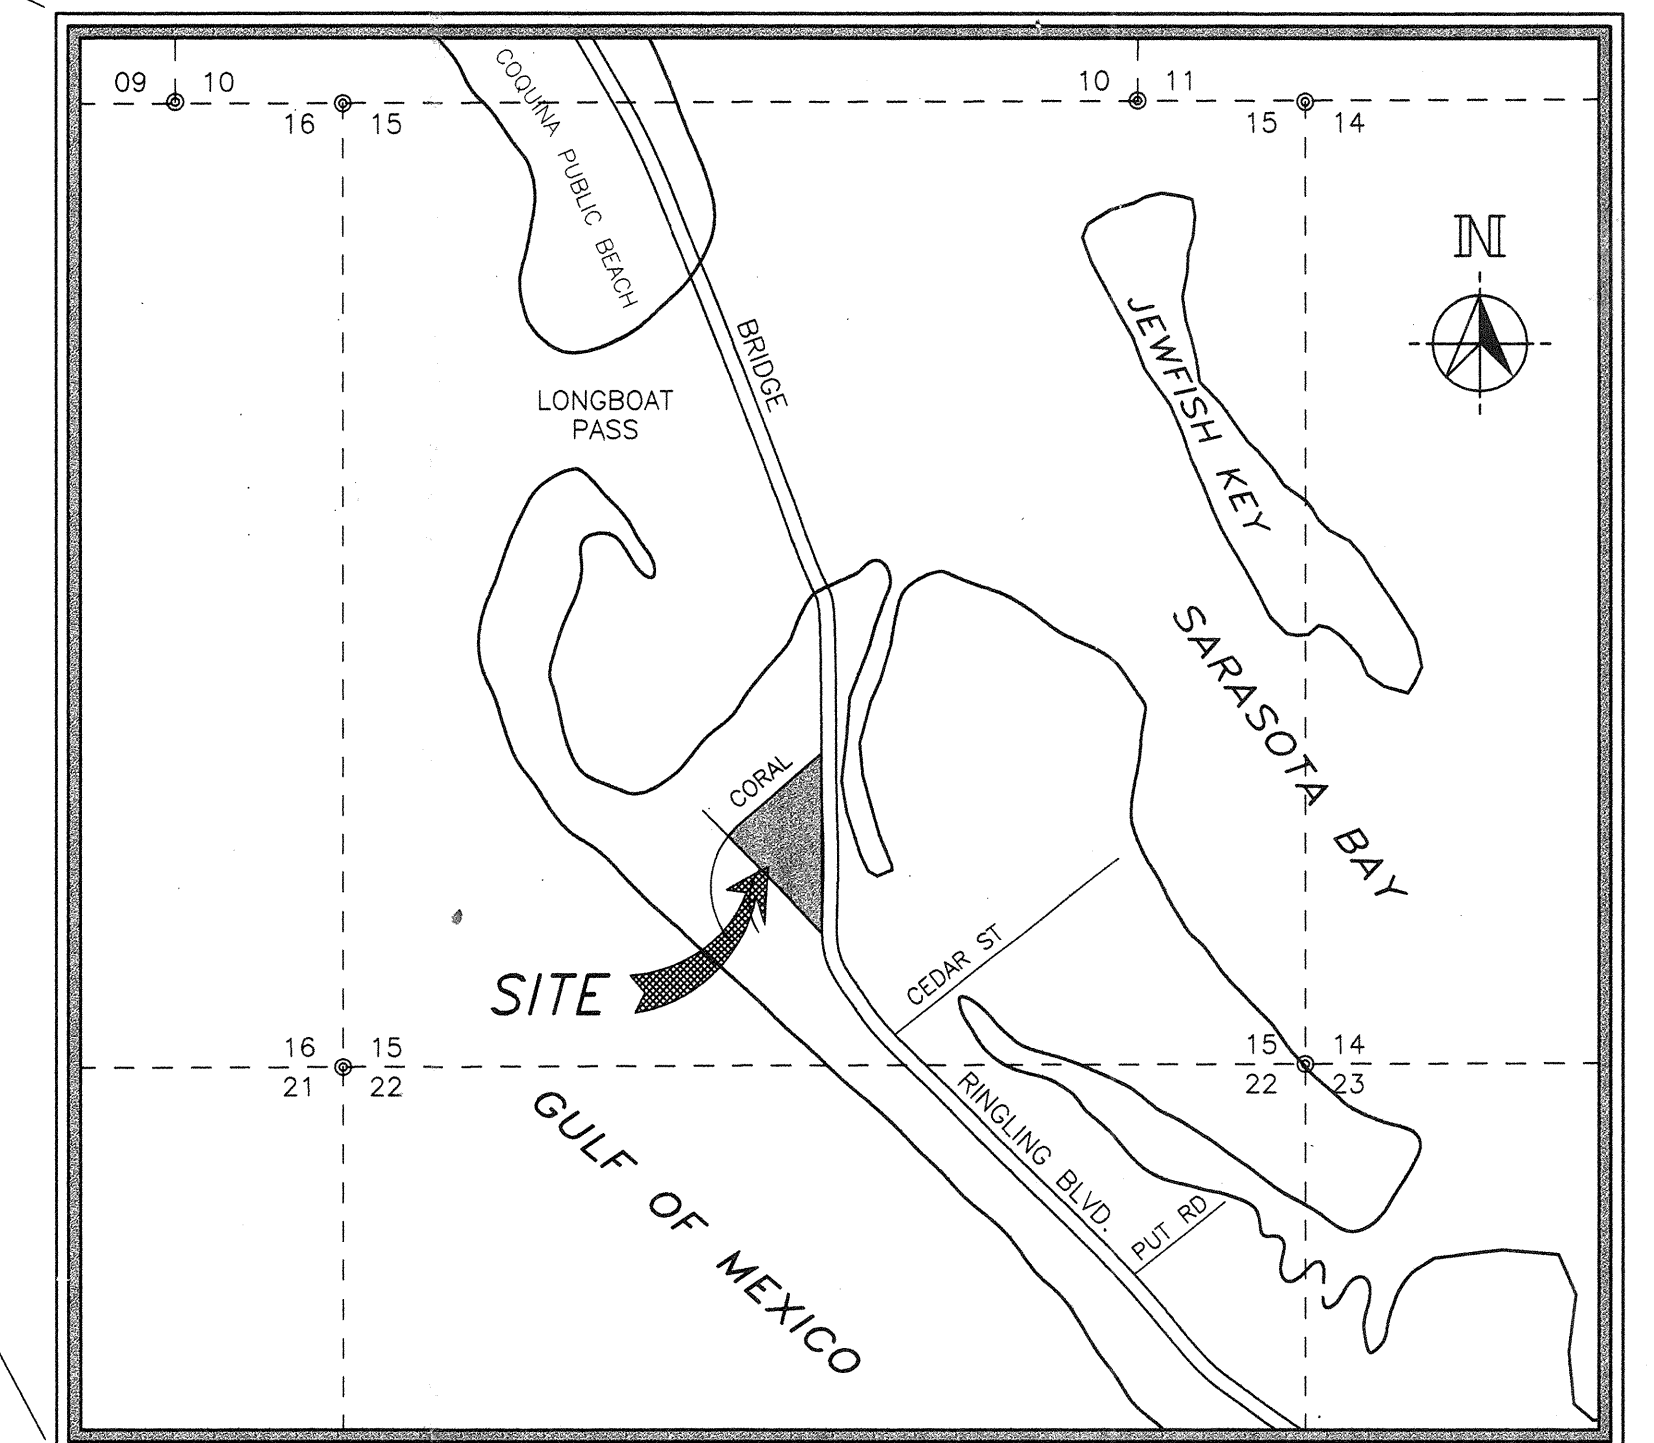

SEC. 15, TWSP. 35S, RNGE. 16E JUN 14 2000

INDEX TO SHEETS

1. COVER
2. OVERALL SITE PLAN - EXISTING CONDITIONS
3. OVERALL SITE PLAN - HORIZONTAL CONTROL
- 3A. OVERALL SITE PLAN - EASEMENT LAYOUT
4. OVERALL SITE PLAN - WATER, SEWER & DRAINAGE
- 4A. OVERALL SITE PLAN - MISCELLANEOUS UTILITIES
5. PLAN & PROFILE - FIREHOUSE LANE
6. POND #1 - DRAINAGE DETAILS
7. POND #2 - DRAINAGE DETAILS
8. SANITARY SEWER - CONSTRUCTION DETAILS
9. POTABLE WATER - CONSTRUCTION DETAILS
10. GENERAL - CONSTRUCTION DETAILS

	CYRIX ENGINEERING, INC.	
	Engineers & Surveyors 5887 Whitfield Avenue Sarasota, Fla 34243	
(941) 358-8812 (ph) * (941) 358-8909 (fax)		

ENGINEER'S CERTIFICATION OF COMPLIANCE		
I HEREBY CERTIFY THAT THE DESIGN OF THIS PROJECT, AS PREPARED UNDER MY PERSONAL DIRECTION AND CONTROL, COMPLIES WITH THE APPLICABLE PORTIONS OF THE "MANUAL OF UNIFORM MINIMUM STANDARDS FOR DESIGN, CONSTRUCTION AND MAINTENANCE FOR STREETS AND HIGHWAYS" AS ADOPTED BY THE FLORIDA DEPARTMENT OF TRANSPORTATION PURSUANT TO SUBSECTIONS 335.0075 (1) AND (4), FLORIDA STATUTES.		
	JUN 14 2000	SEAL
J. MARK PRIVETTE, P.E. FL REG. #43394	DATE	

F:\CONRAD\CONRAD-01F Tue Apr 20 16:30:03 1999 C.P.U. J.W.C.
HP DesignJet 230 Default HP-GL/2 devices v3.0, ADI 4.2 -by HP