


FIRE PUMP LEGEND

- | | | |
|---------------------------|----------------------------------|----------------------------------|
| 1 6X4X6 FLANGED TEE | 11 JOCKEY PUMP CONTROLLER | 21 4" B-FLY WITH BUILT IN TAMPER |
| 2 6" FLANGED OS&Y VALVE | 12 FIRE PUMP CONTROLLER | 22 SPOOL PIECE FOR SENSING LINE |
| 3 ECCENTRIC REDUCER | 13 FIRE PUMP SENSING LINE | 23 4" GRVD ELBOW |
| 4 CONCENTRIC REDUCER | 14 JOCKEY PUMP SENSING LINE | 24 6" GRVD ELBOW |
| 5 CHECK VALVE | 15 FIRE PUMP | 25 6" SPOOL PIECE |
| 6 6X4X6 FLANGED TEE | 16 JOCKEY PUMP | 26 GENERATOR TRANSFER SWITCH |
| 7 4" WAFER CONTROL VALVE | 17 1-1/4" CHECK VALVE | 27 FIRE PUMP TRANSFER SWITCH |
| 8 4" GROOVED TEE | 18 1-1/4" CONTROL VALVE / TAMPER | 28 GENERATOR |
| 9 4" GROOVED B-FLY VALVE | 19 UNION WITH 3/32 ORIFICE | 28 DAY TANK |
| 10 4" GROOVED CHECK VALVE | 20 TEST HEADER 2-1/2 X 2-1/2 X 6 | |

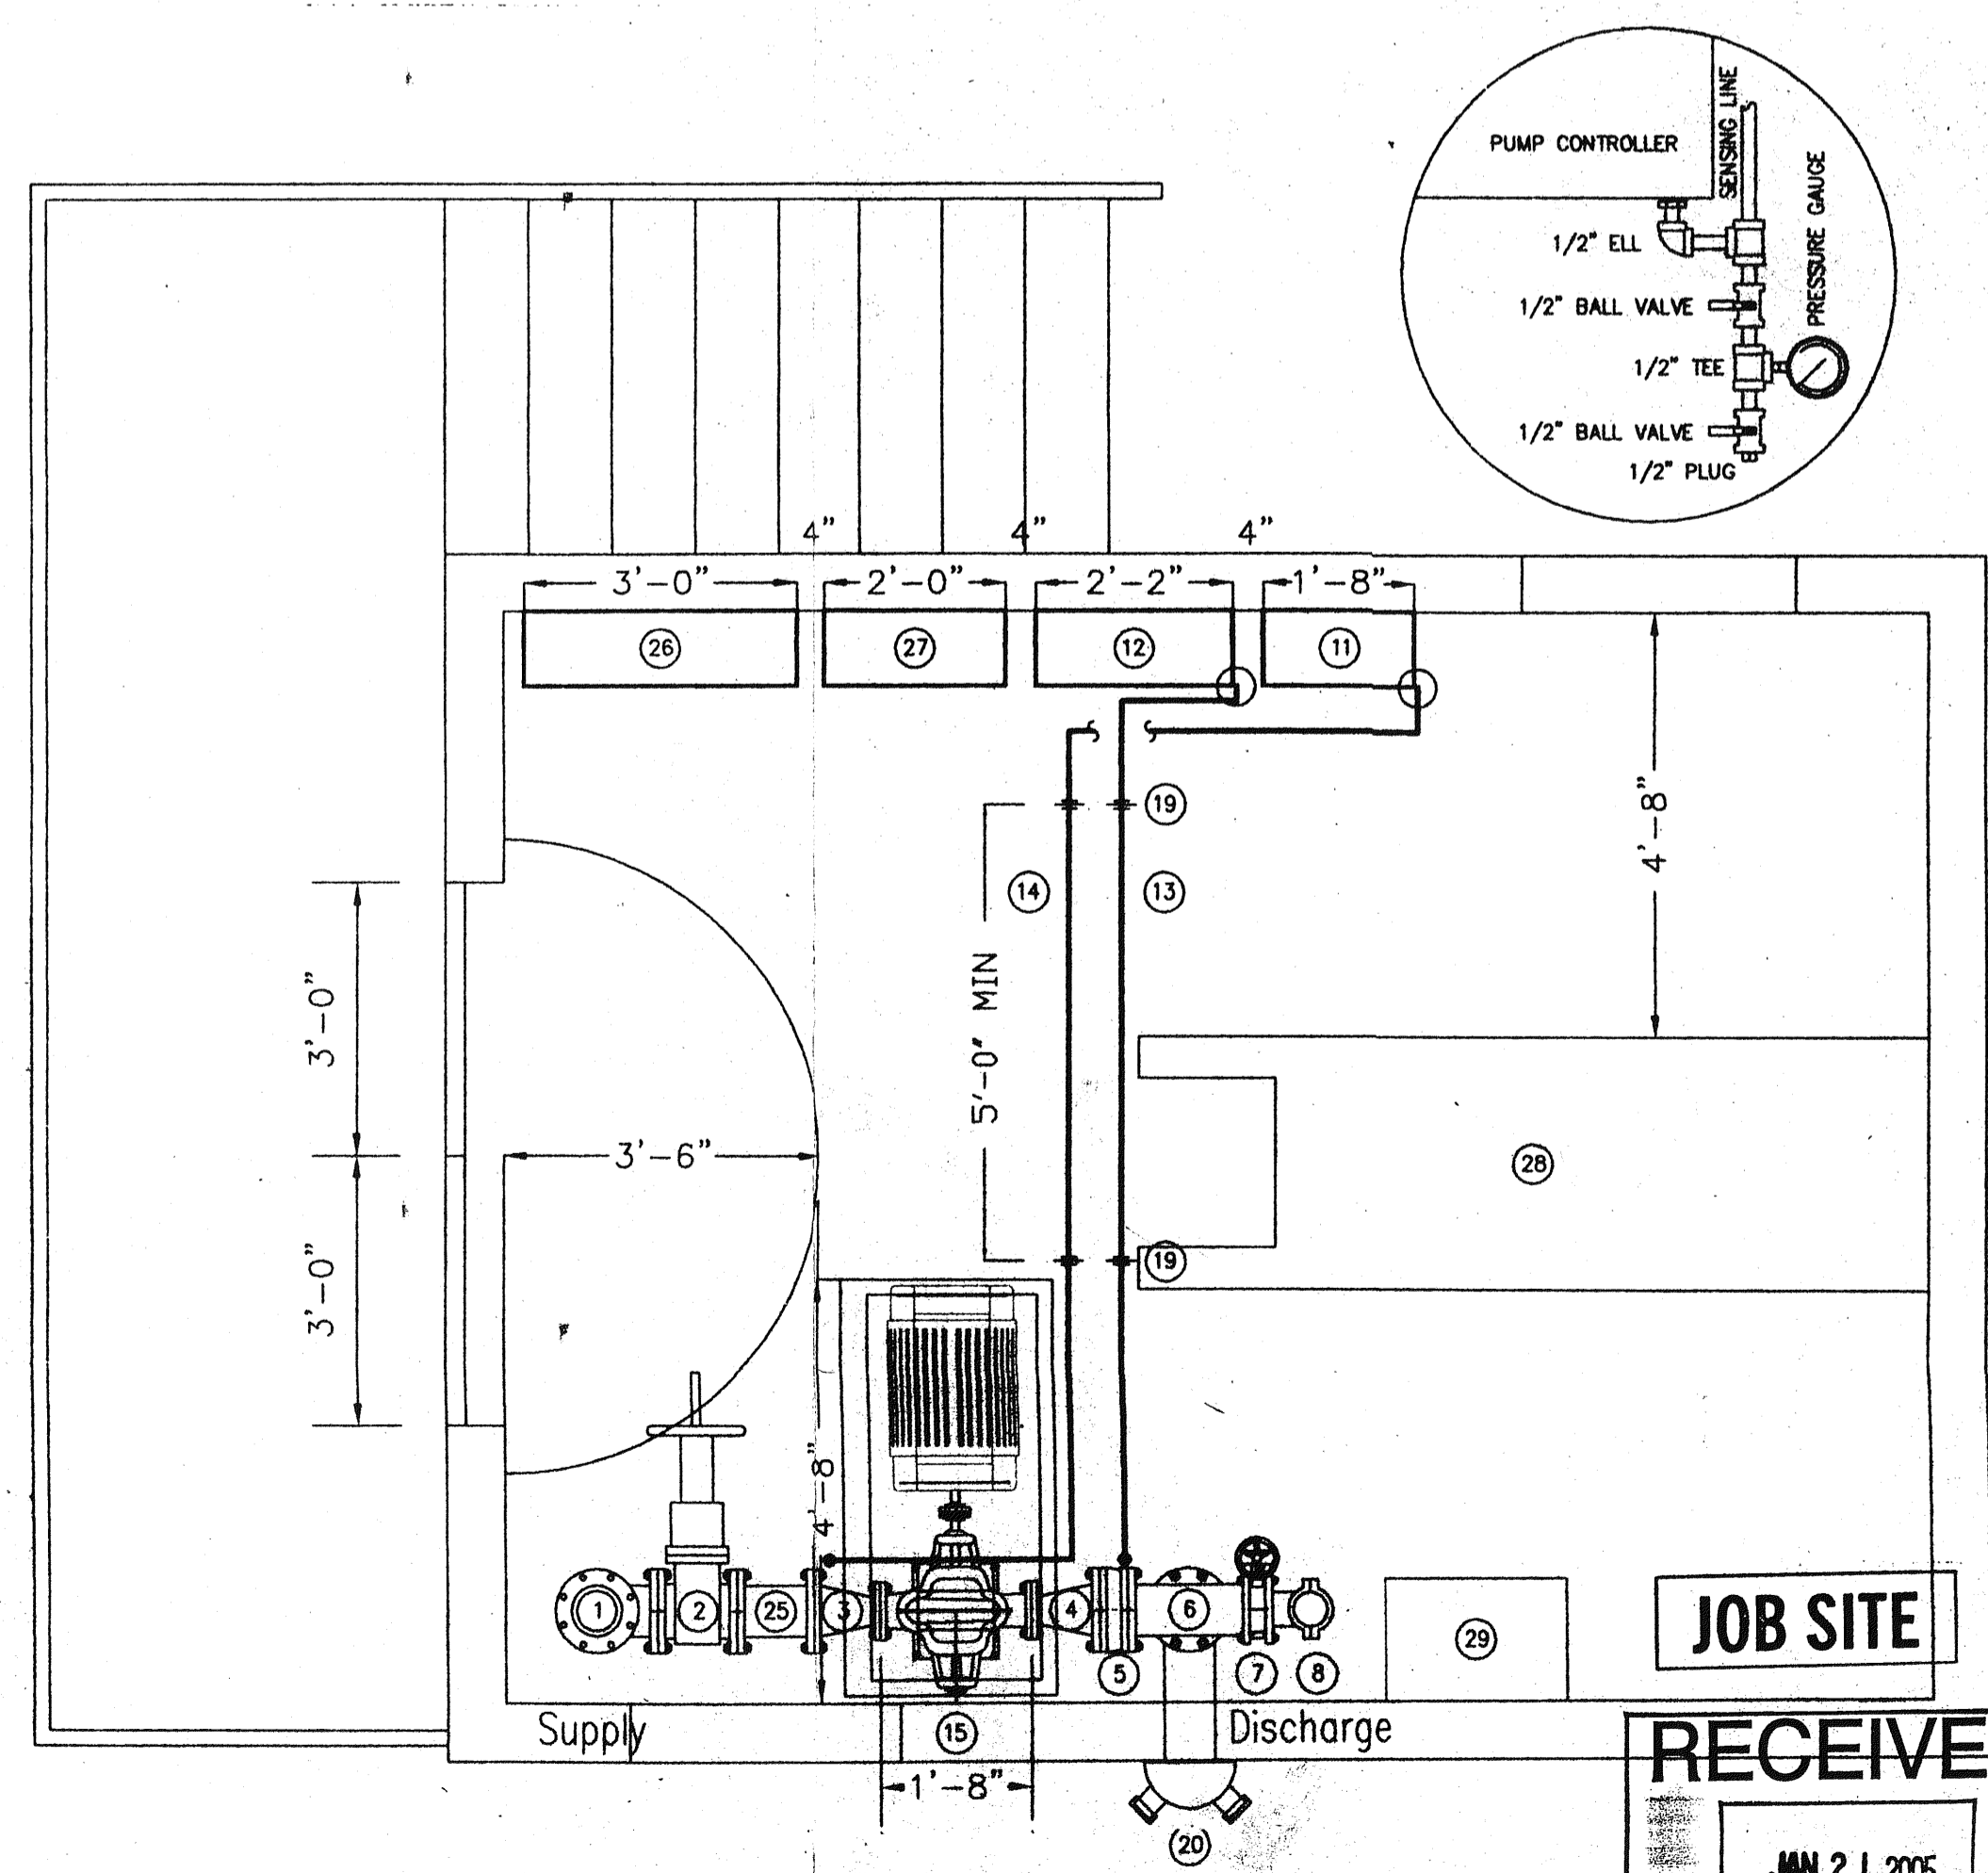

Notes: elevations are shown on drawings...
 o/b/a/l/s
 C. J. [Signature]
 FIRE PUMP [Signature]

Alert Fire Sprinklers
 1603 Barber Road
 Sarasota, Florida

Fire Pump Relocation For
 Harbor Villa Club At The Buccaneer
 Town of Longboat Key, Florida

RECEIVED
 JAN 21 2005
 PLANNING, ZONING & BUILDING
 TOWN OF LONGBOAT KEY

FP-1
 1 OF 1

Date 01/19/05
 Scale As Shown
 Drawn By A.F.S.