




NOTE:  
FOR GRADES IN AREA OF VERTICAL CURVE, SEE SHEETS 4 & 5 OF 15.

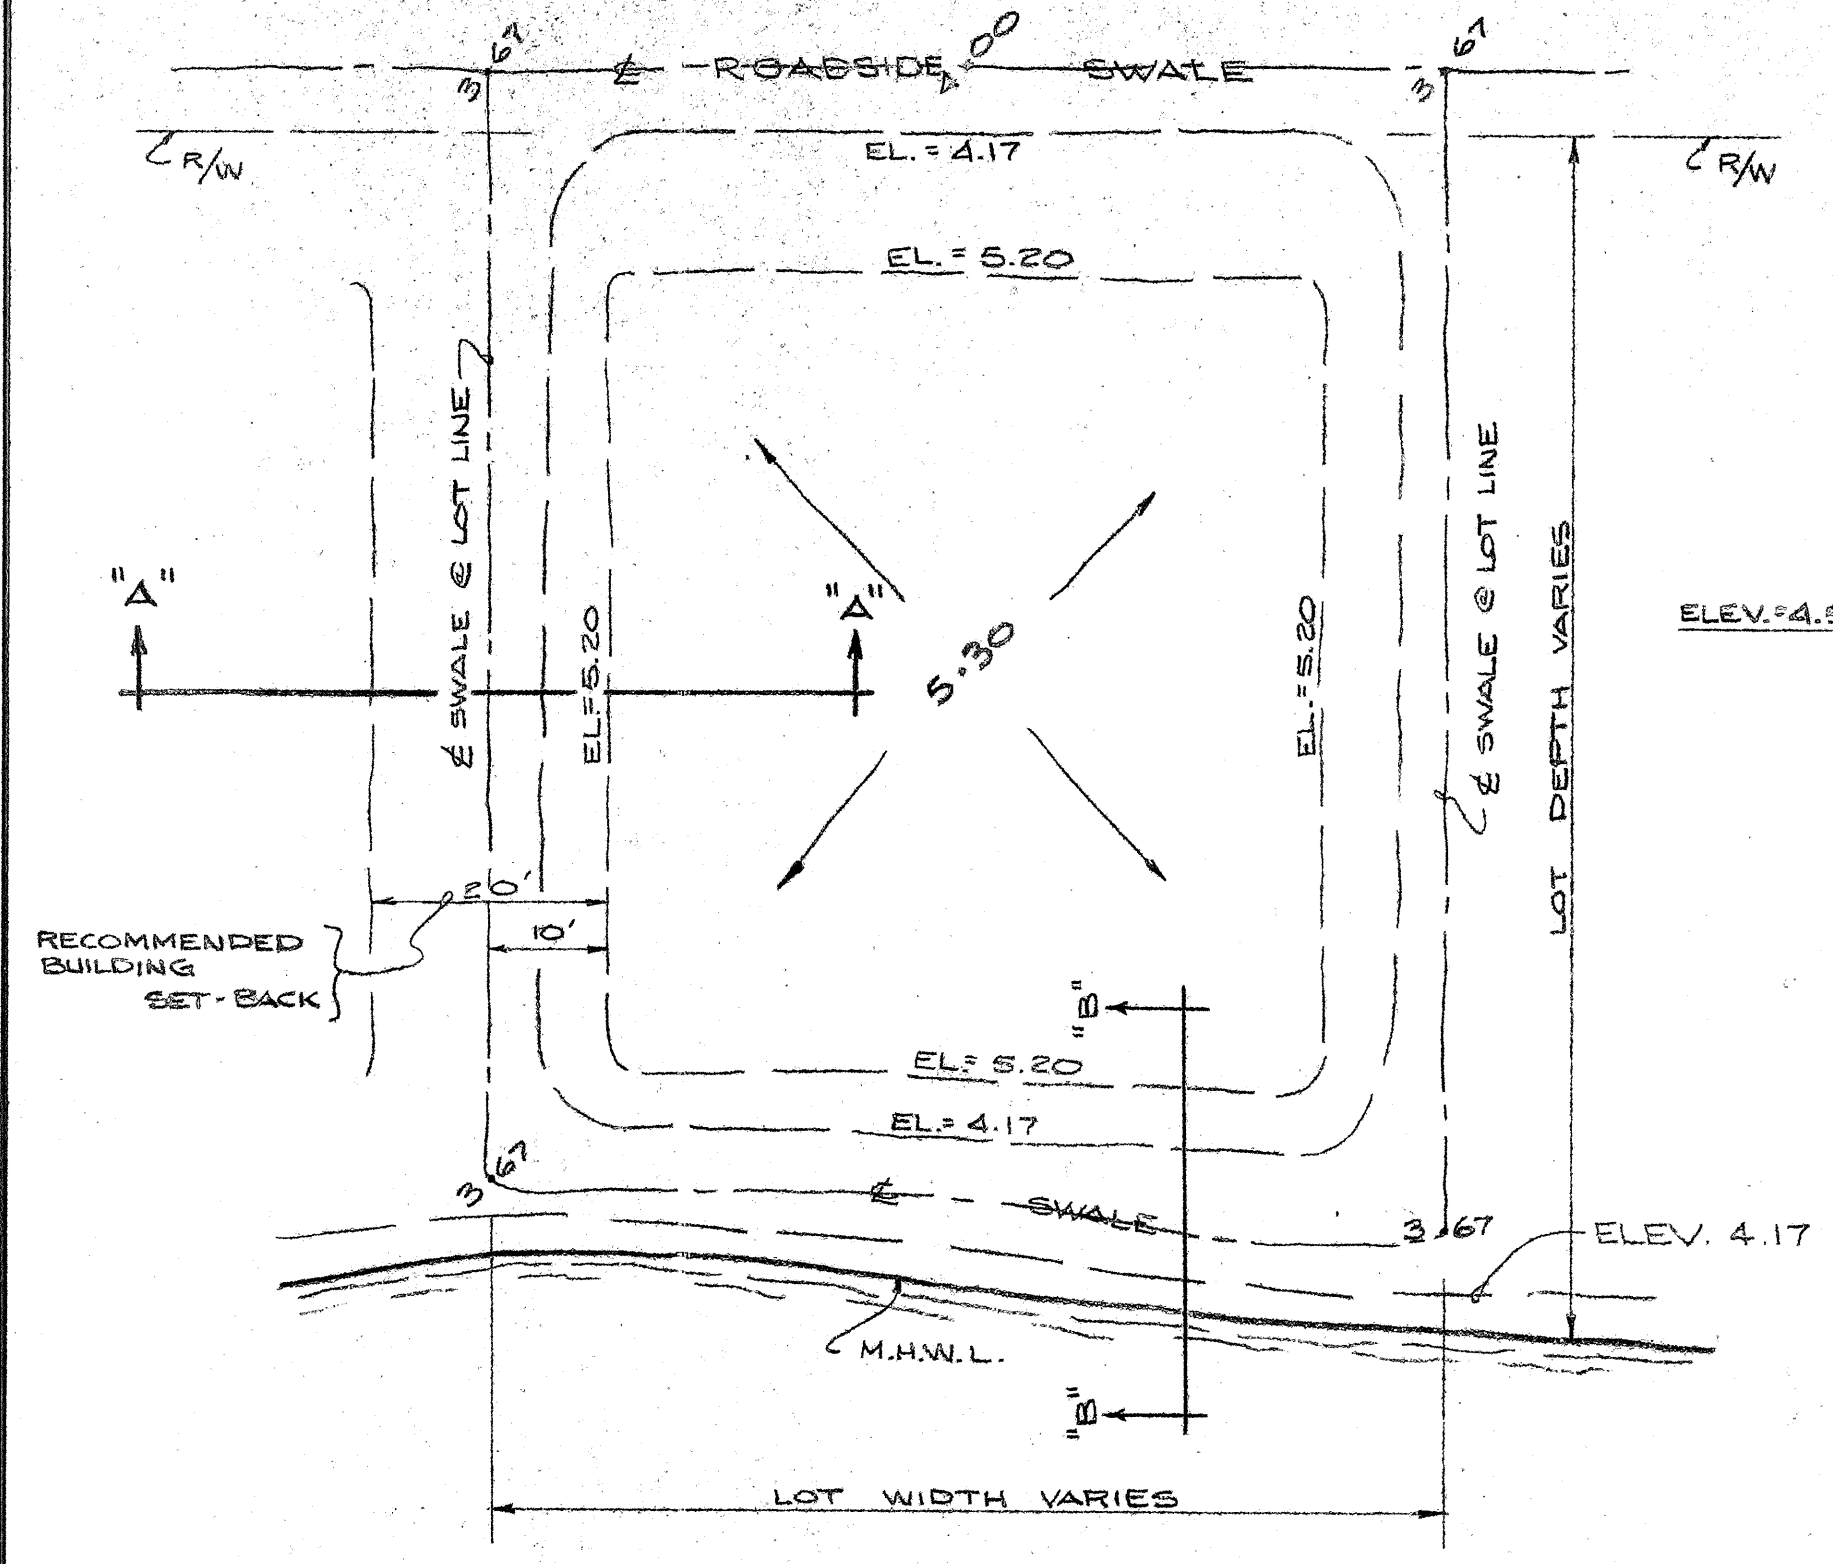


TYPICAL LOT GRADING PLAN  
NO SCALE

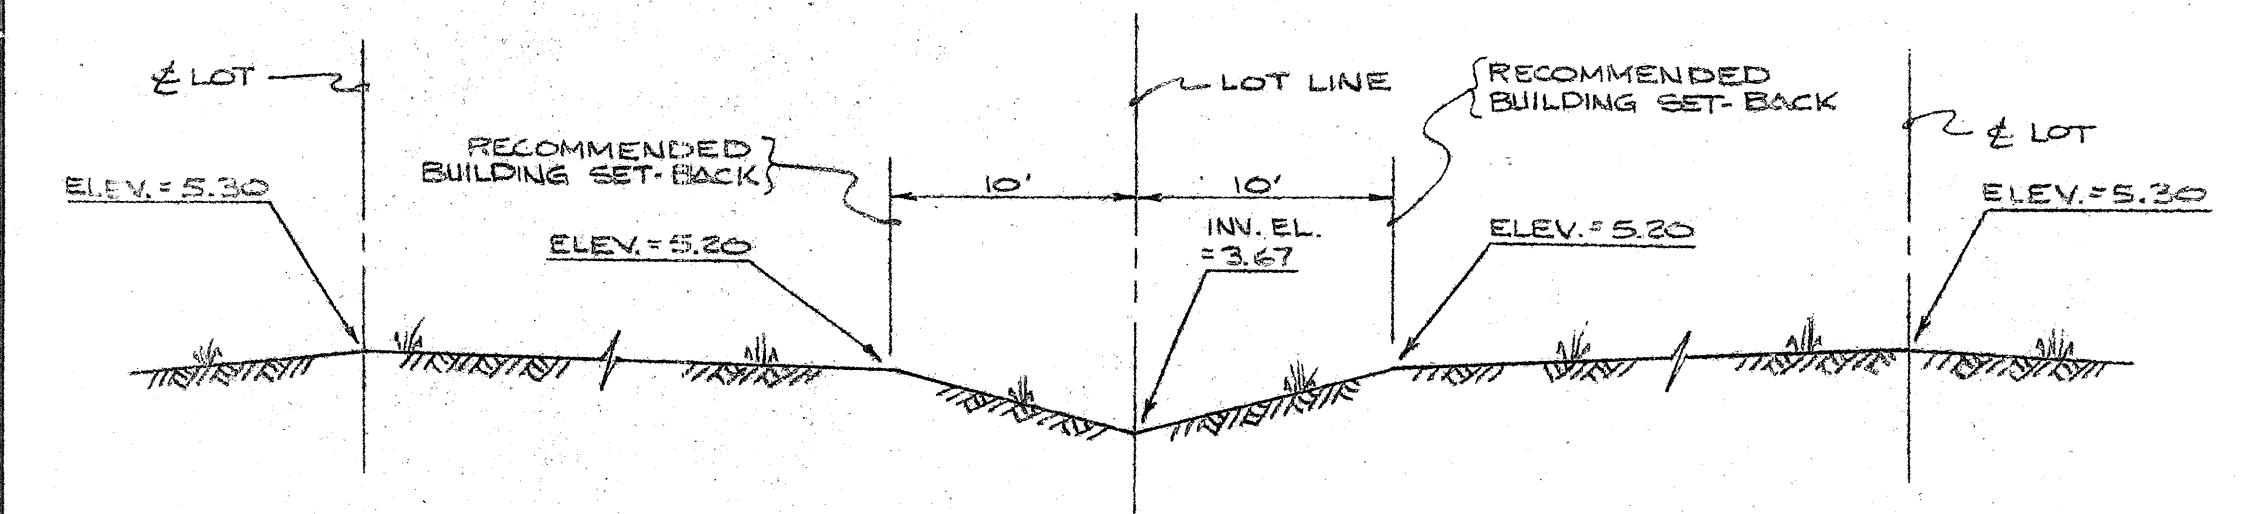

SECTION "A"- "A"  
TYPICAL LOT GRADING SECTION  
NO SCALE

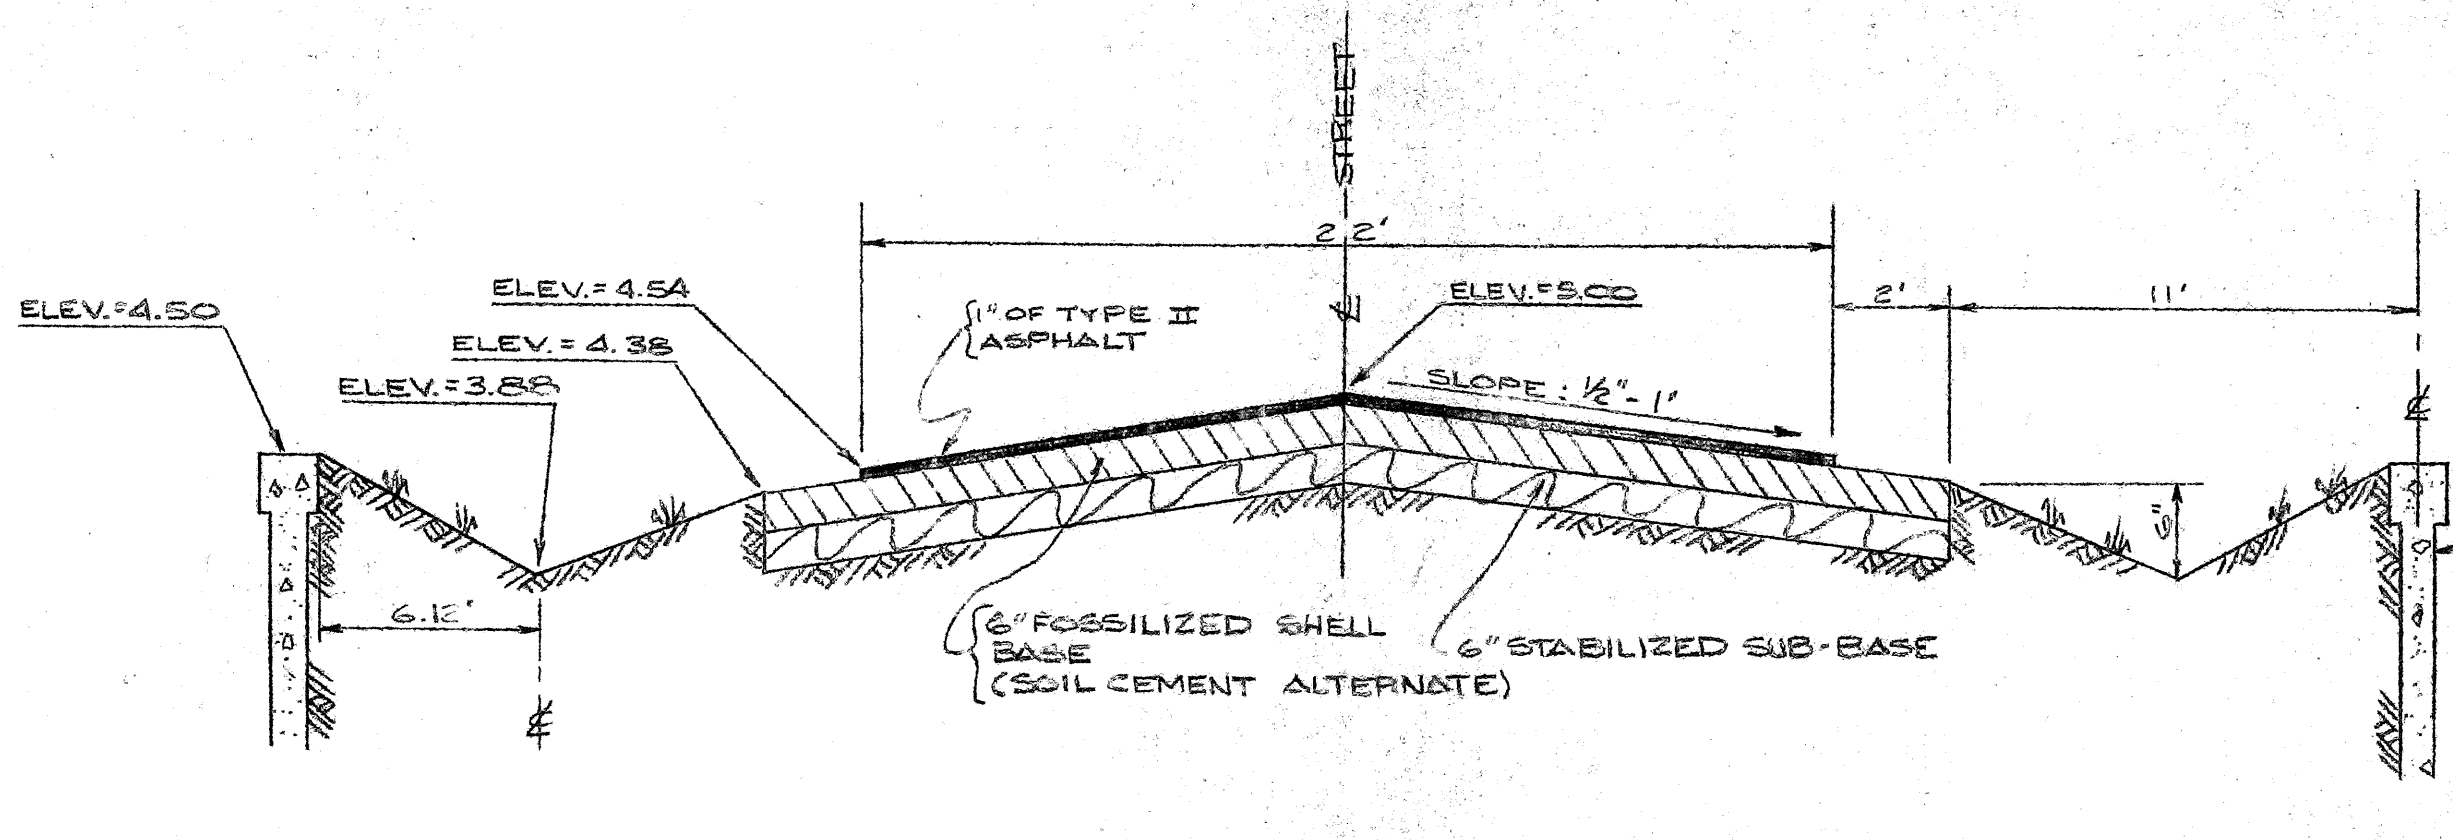


TYPICAL CAUSEWAY SECTION  
NO SCALE

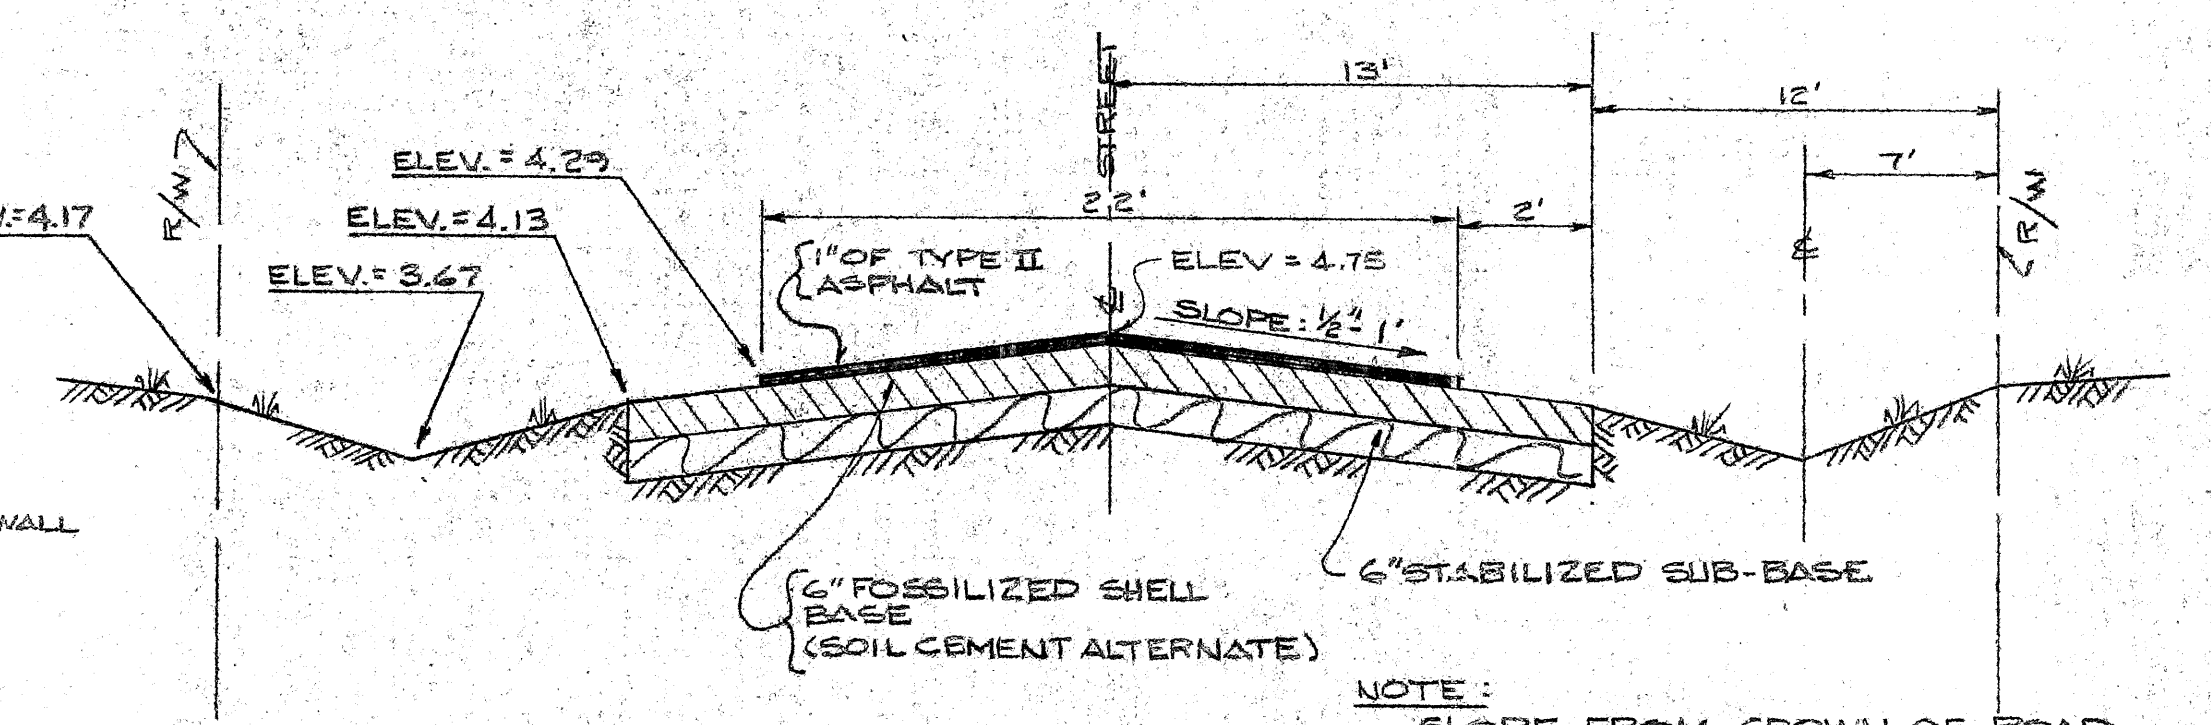


TYPICAL ROADWAY SECTION  
NO SCALE

NOTE:  
SLOPE FROM CROWN OF ROAD TO EDGE OF P.V.M.T. TO BE 1/2" TO 1" AT VERTICAL CURVE LOCATION

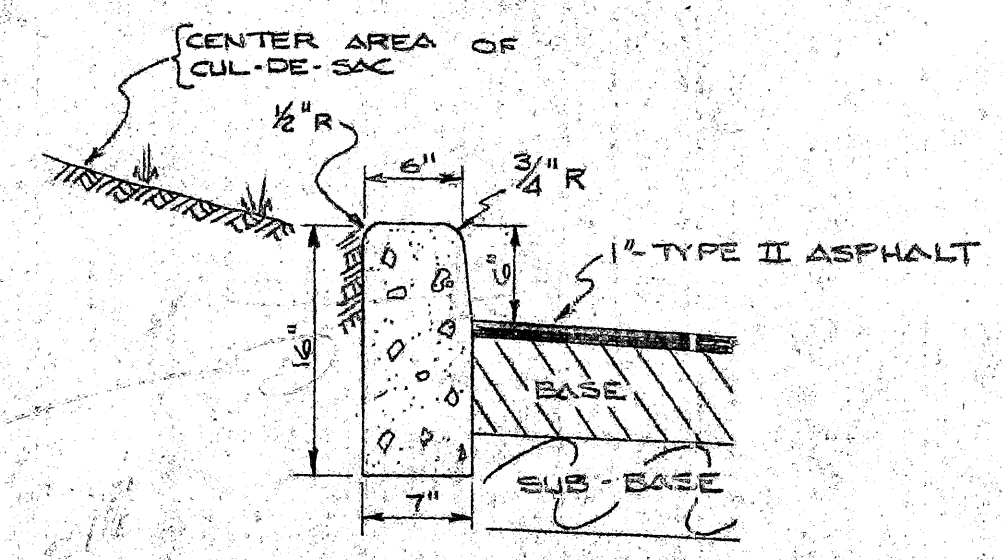


6" STRAIGHT CURB  
NO SCALE

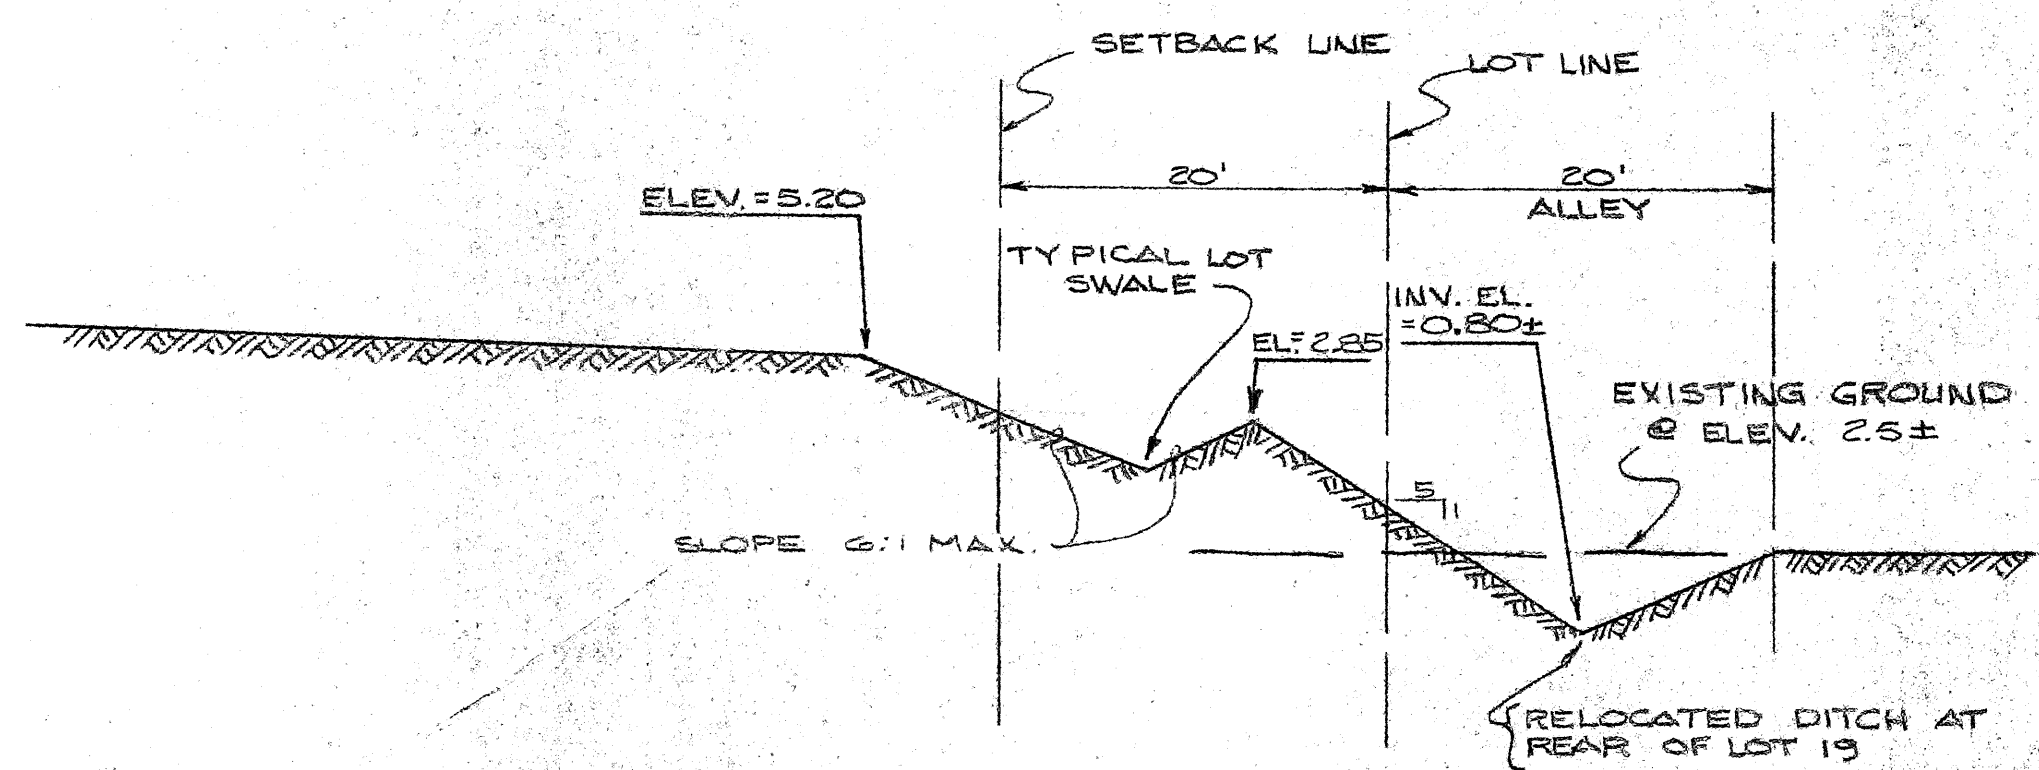


SECTION "C"- "C"  
TYPICAL LOT GRADING SECTION  
NO SCALE

STREETS & GRADING CONSTRUCTION DETAILS


FOR  
**HIDEAWAY BAY**  
SUBDIVISION  
IN  
SEC. 23, TWP 35 S, RGE. 16 E  
MANATEE COUNTY, FLORIDA

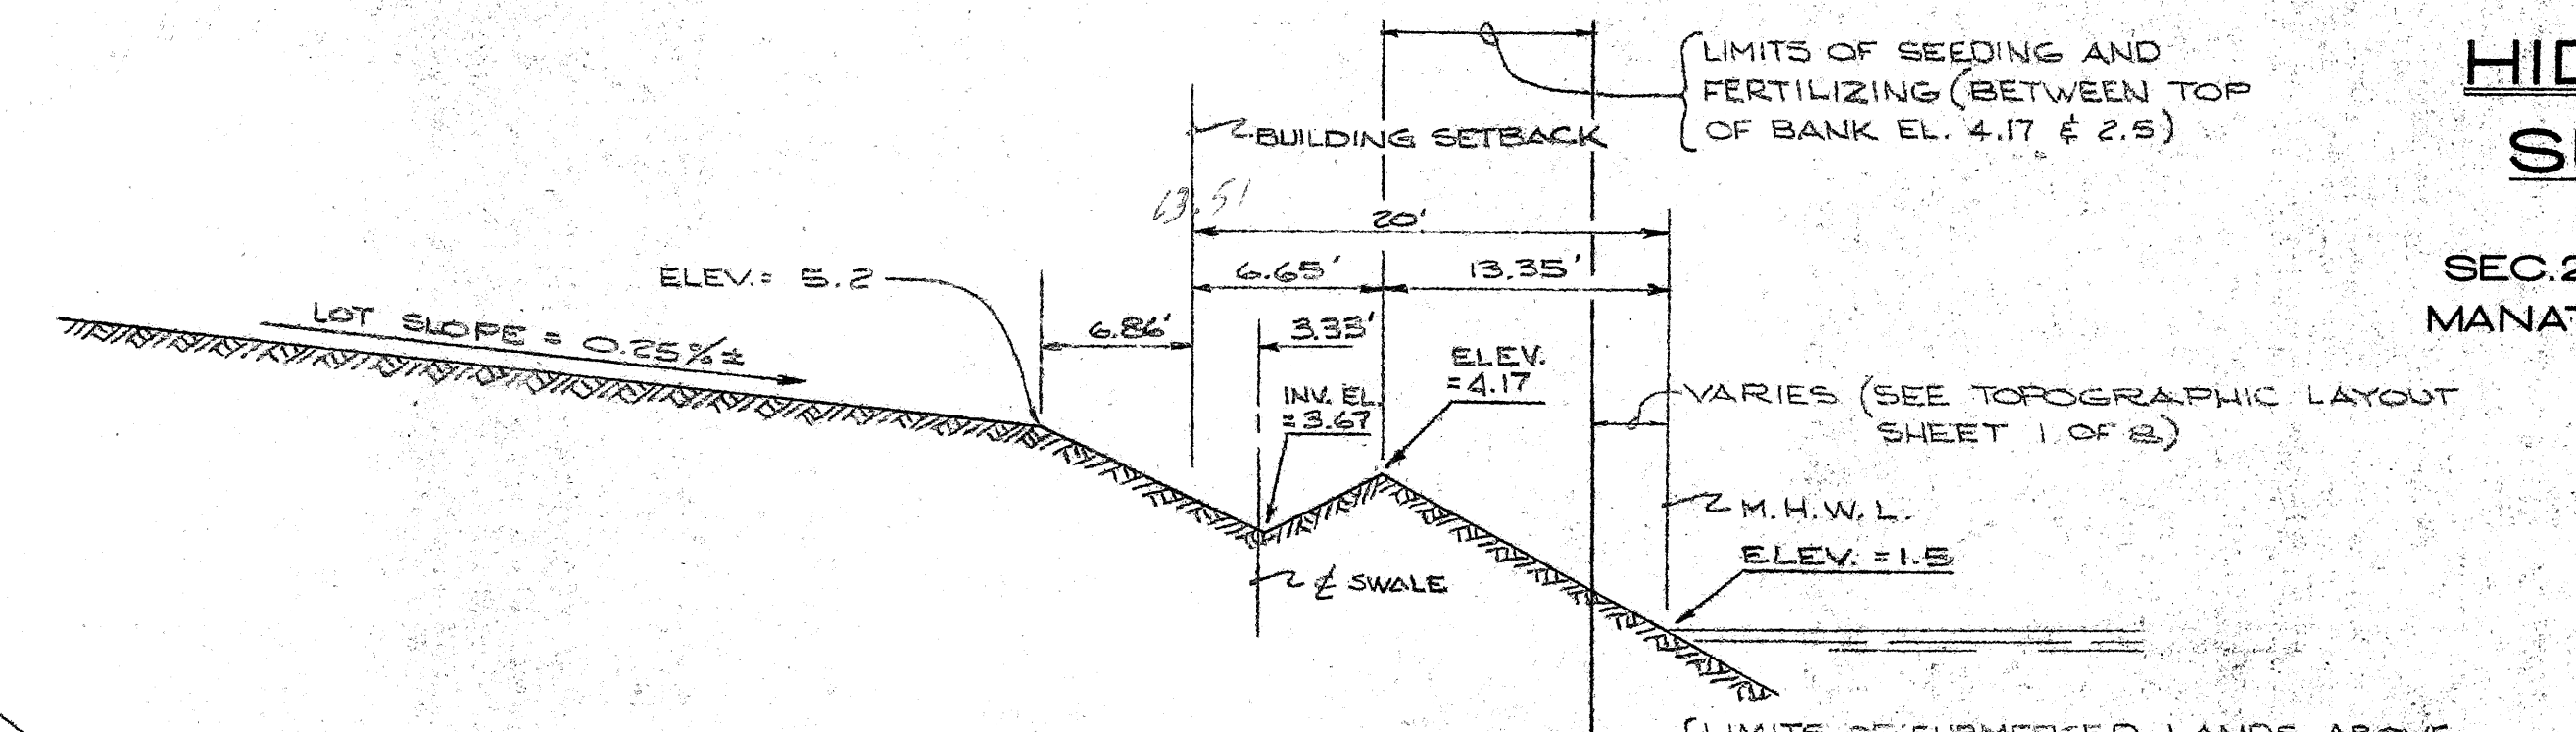

SECTION "B"- "B"  
TYPICAL BACKLOT GRADING SECTION  
NO SCALE

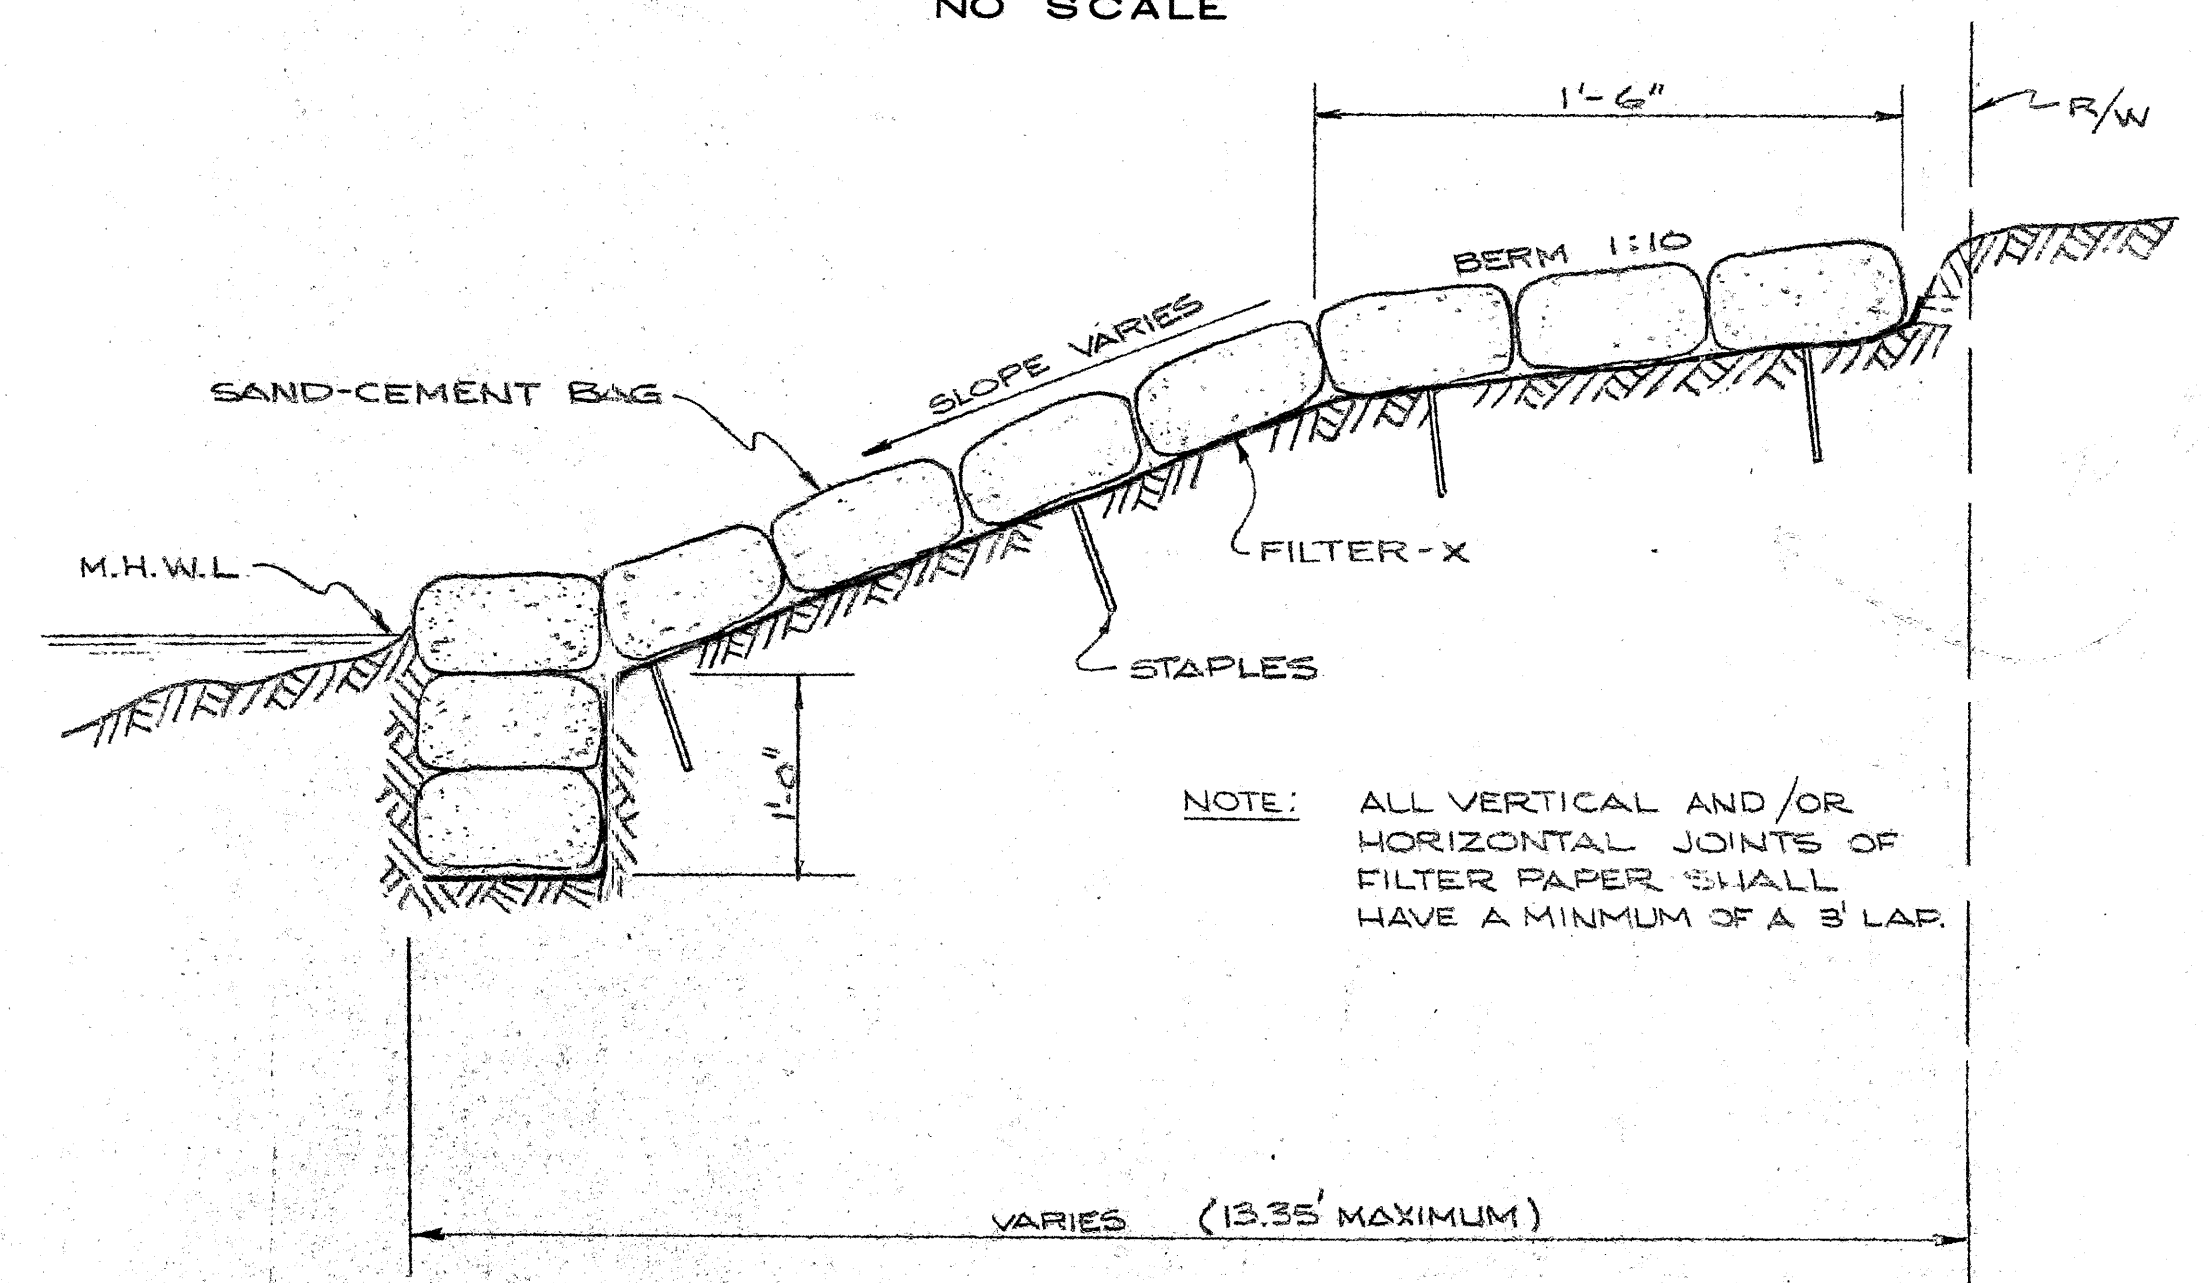

RIP-RAP DETAILS  
NO SCALE

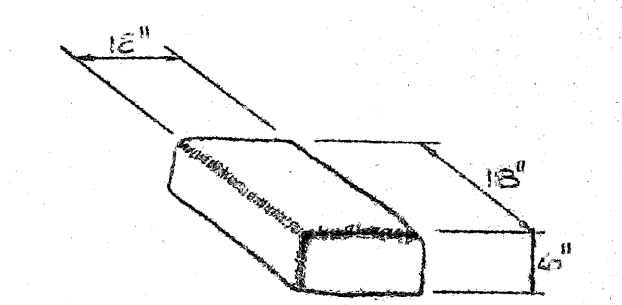

NOTE:  
USE ONE (1) PART PORTLAND CEMENT TO FIVE (5) PARTS SANDY SHELL PER BAG  
SANDBAG DETAIL

DESIGNED	R.J.L.	DATE	10-0-75
DRAWN	K.T.L.	JOB NO.	123
CHECKED	R.J.L./M.S.D.	SCALE	NONE
APPROVED	R.J.L.	SHEET	1 OF 8
REVISED			
		3	
		4	

*Robert Zoller*

**ROBERTS & ZOLLER, INC.**  
CONSULTING ENGINEERS  
ENGINEERING, SURVEYING, PLANNING  
P.O. BOX 12  
BRADENTON, FLORIDA 33506