

FIGURE 2

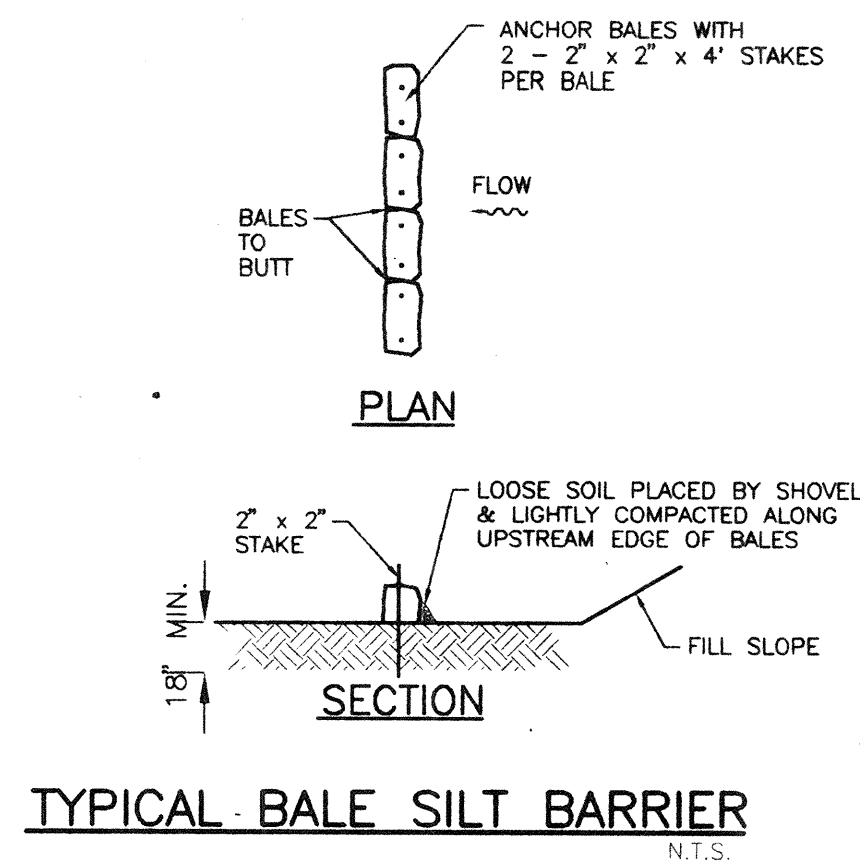


FIGURE 3

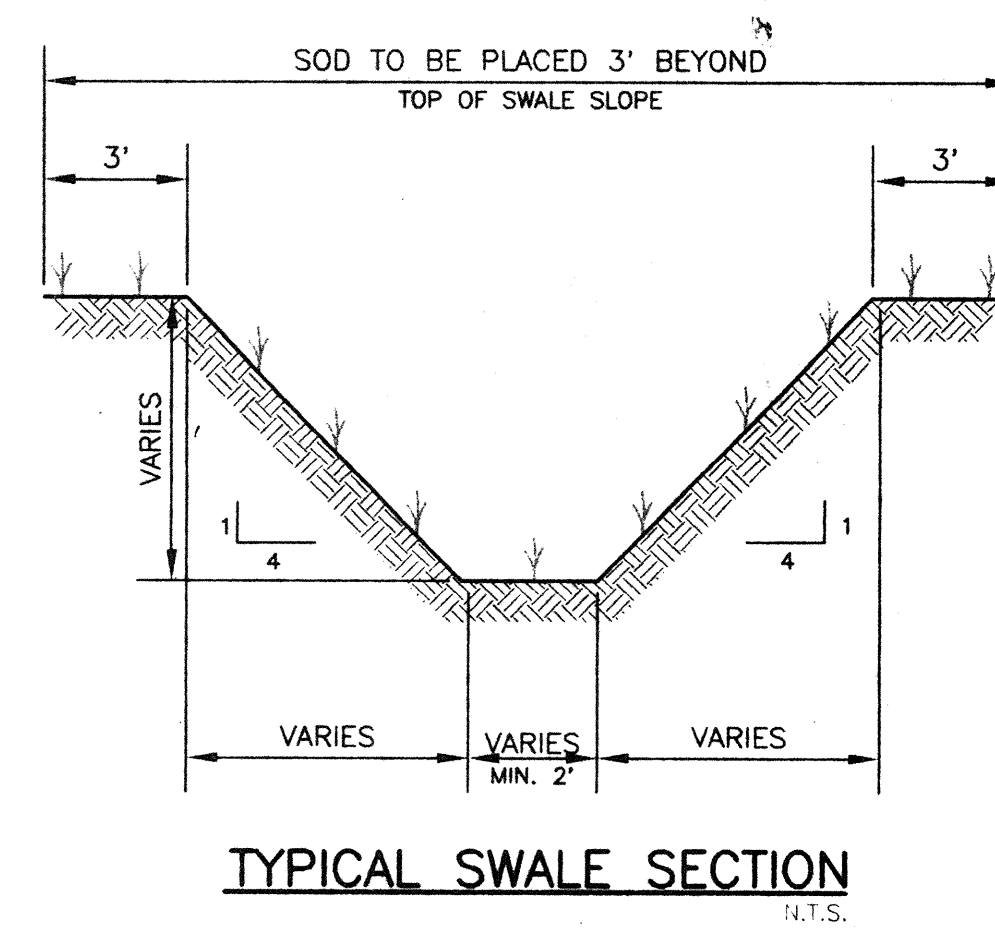


FIGURE 5

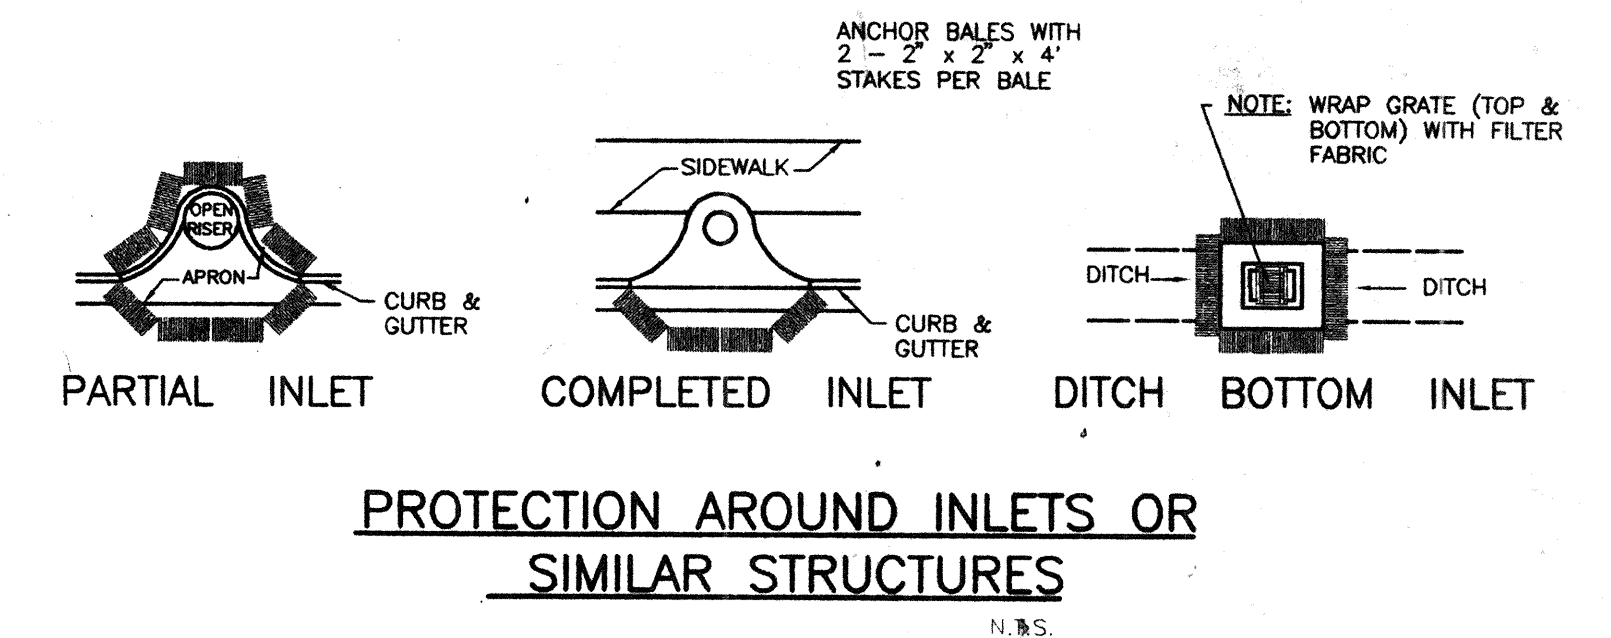


FIGURE 7

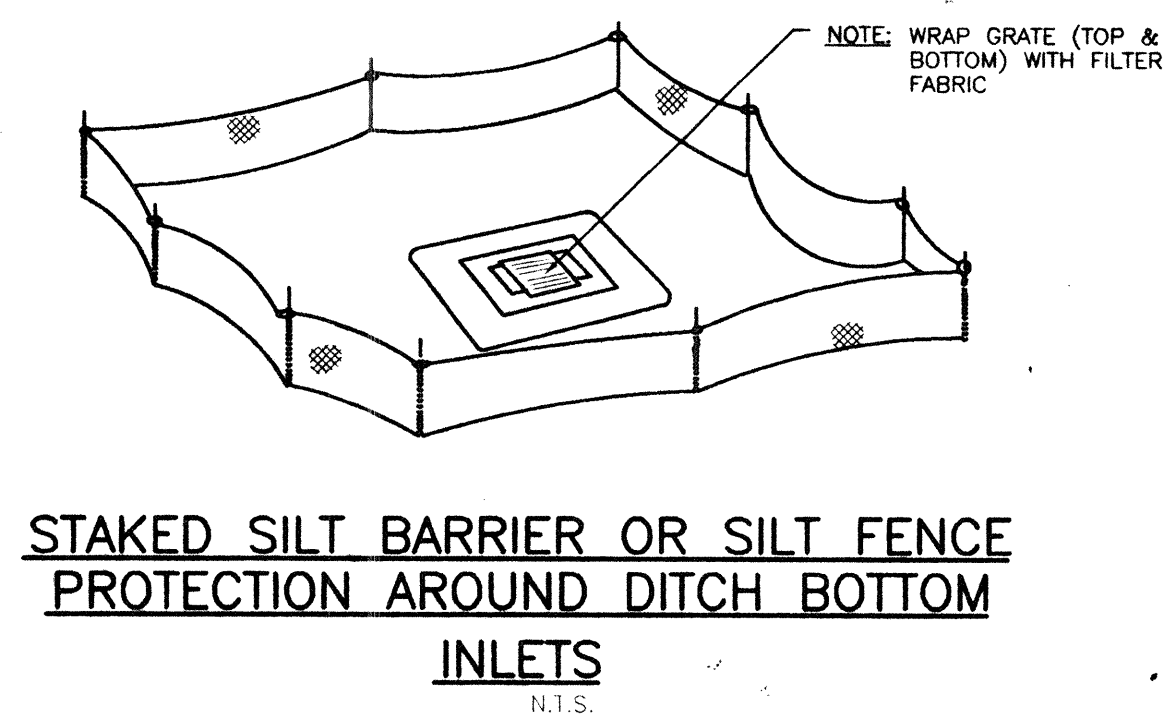


FIGURE 8

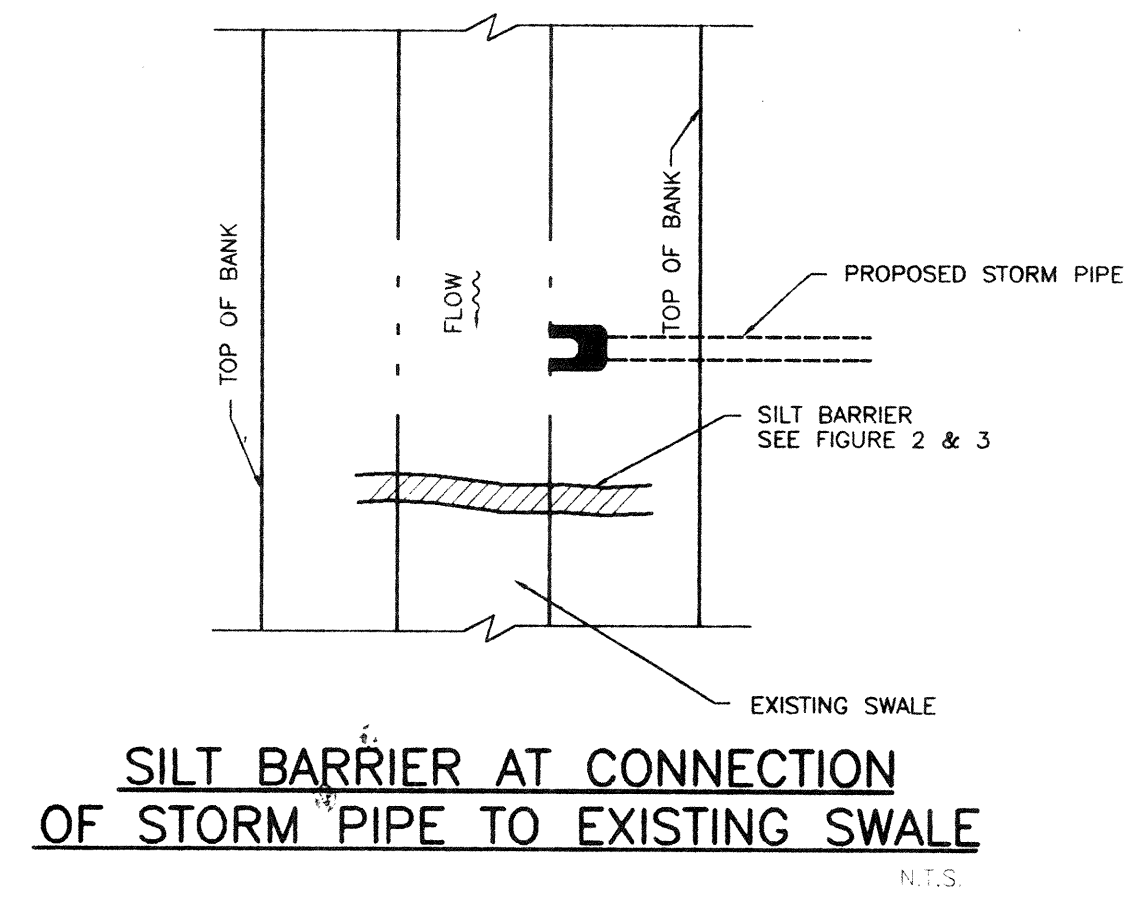


FIGURE 10

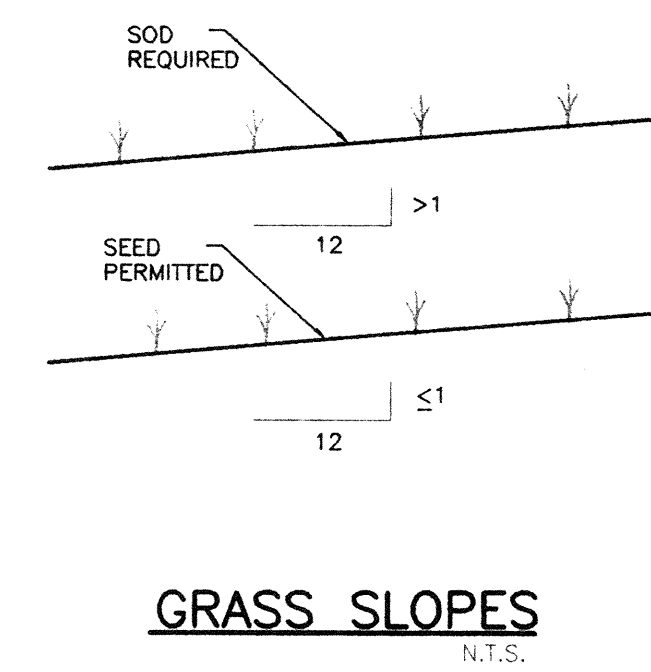


FIGURE 13

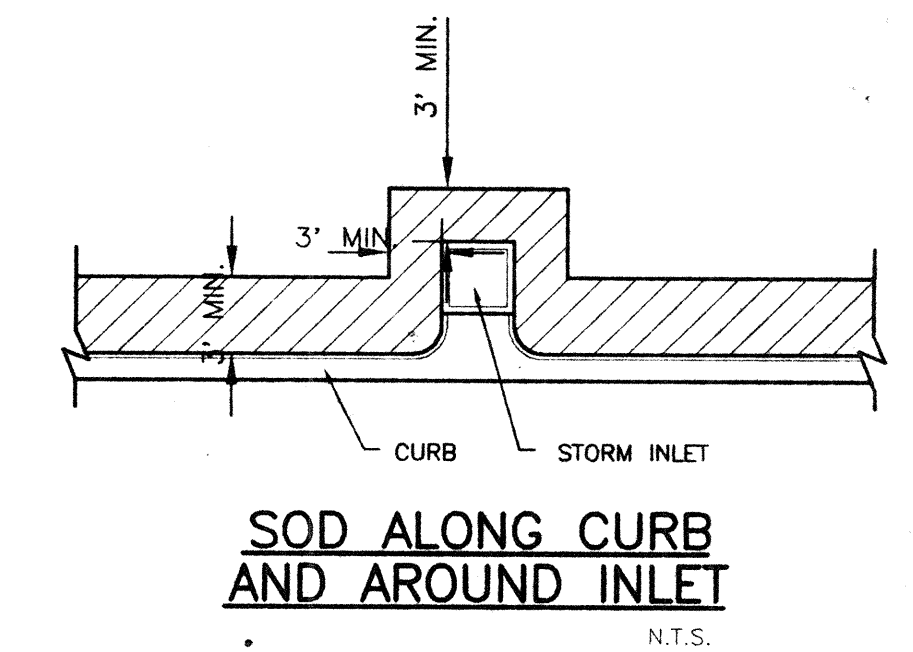


FIGURE 14

PRINTED
JAN 03 1997
WILSON, MILLER, BARTON
& PEEK, INC.

REV. NO.	REVISION	DATE	BY	EMP. NO.

ACTIVITY	INITIALS	EMP. NO.	DATE
DESIGNED BY:			
DRAWN BY:	M.J.S.	1052	5-96
CHECKED BY:			
FIELD BOOK:			

WILSON, MILLER, BARTON & PEEK, INC.
ENGINEERS • SURVEYORS • PLANNERS • ENVIRONMENTAL CONSULTANTS
LANDSCAPE ARCHITECTS • CONSTRUCTION MANAGERS
133 South McIntosh Road
Sarasota Florida 34232
(813) 371-3690 Fax (813) 377-9852

CLIENT: WEDEBROCK DEVELOPMENTS L.C.
TITLE: BEST MANAGEMENT PRACTICES DETAILS
PROJECT: THE GRANDE

DATE:	DESIGN W.O.#:
5-96	6223
HORIZONTAL SCALE: AS SHOWN	PROJECT NO.:
VERTICAL SCALE:	SHEET NUMBER:
SEC. TWP. RGE: 36 35S 16E	1804-5
	8 OF 9