

MANATEE COUNTY
SARASOTA COUNTY

N 58° 05' E 101.6'

SOUTH LINE OF SEC. 31

GULF OF MEXICO DRIVE 100' R/W

CHORD N 28° 16' W 152'
R = 1092.14'

N 33° 20' W 99.42'

3000 SQ. FT.
DRAINFIELD

SEWAGE TREATMENT PLANT



L.S. INV. 0.7

S 58° 05' W 315.5' I.R. TO FACE

N 58° 05' E 351.8' I.P. TO FACE

MH INV. 1.2

L.S. INV. 0.7

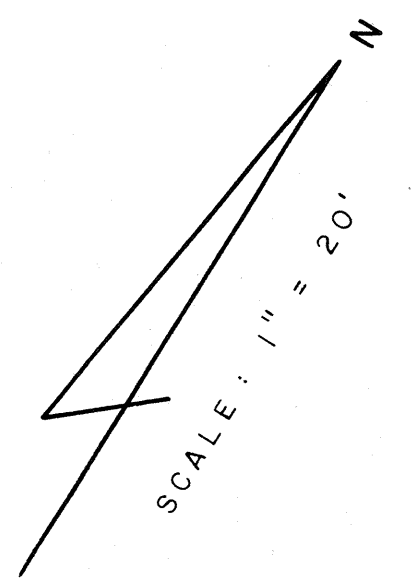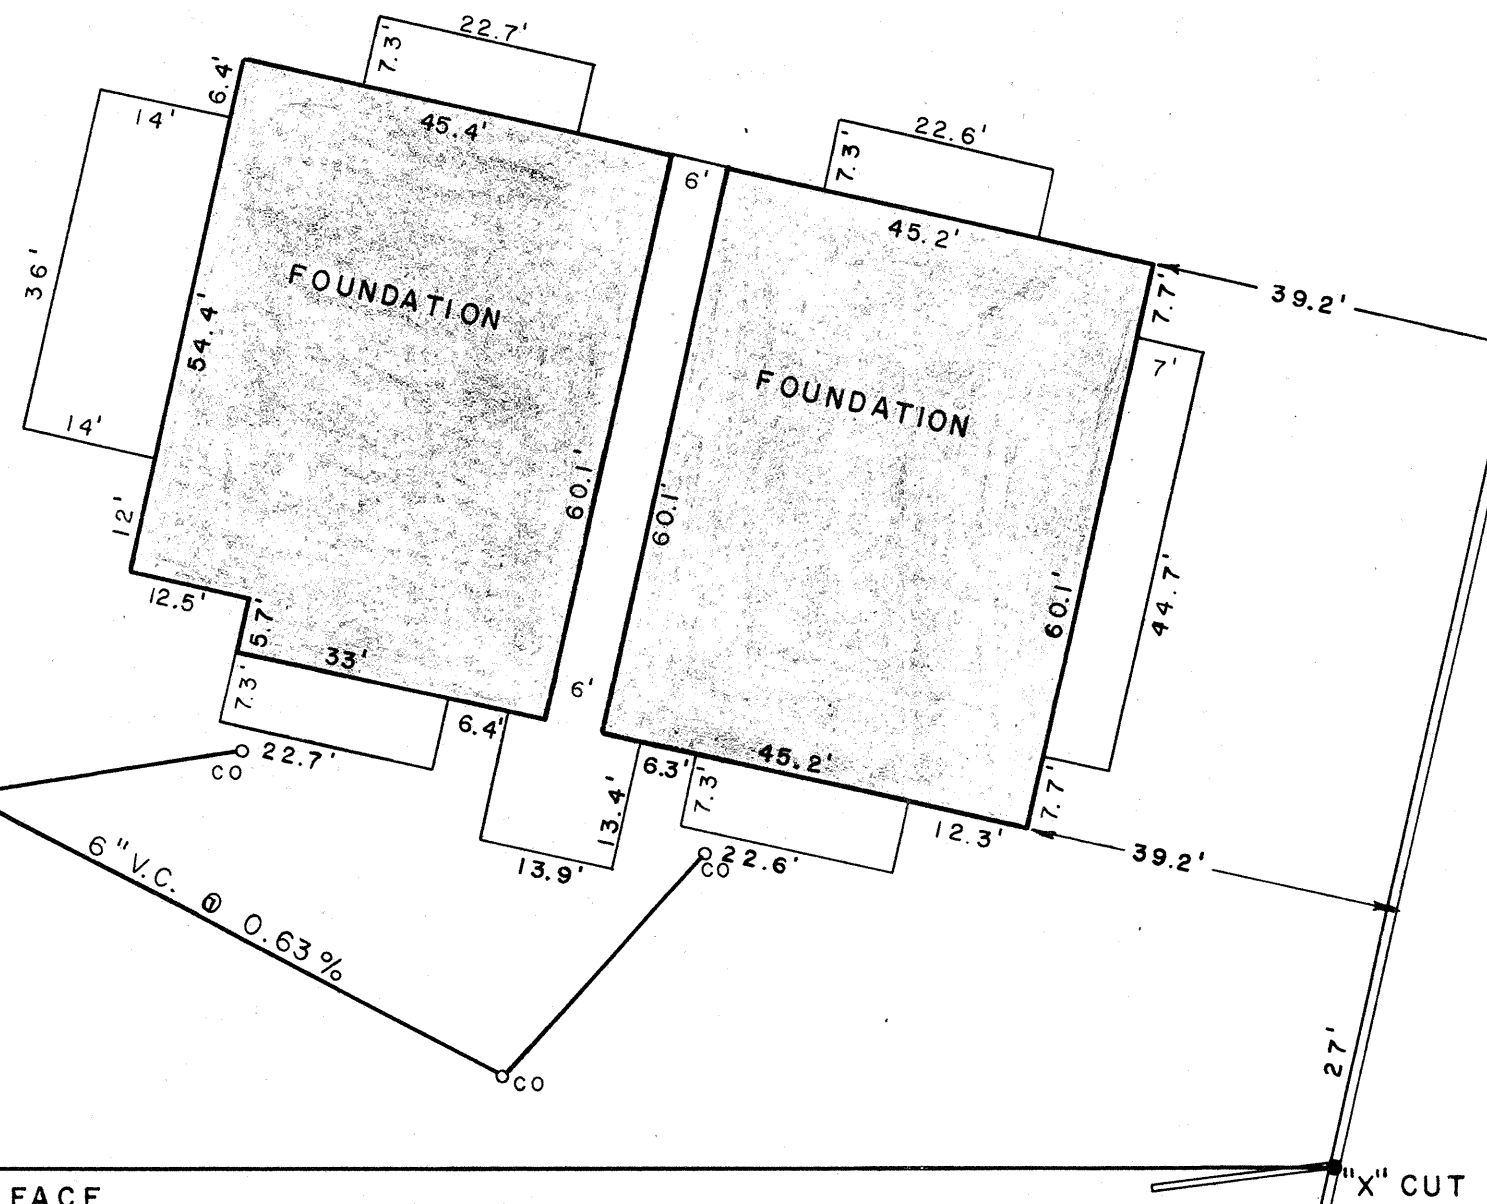

SARASOTA BAY

REVISION		BY		DATE		DESIGNED BY	DDH	PROJECT ENGINEER	JAMES R. KENNEDY
				9/20/73		CHECKED BY	DDH		
<p>TOWN OF LONGBOAT KEY, FLORIDA LONGBOAT KEY YACHT & TENNIS CLUB I SEWER</p>									
<p>ENGINEER: JAMES R. KENNEDY, P.E.; TRIAD TECH, INC., 6111-15TH STREET E., BRADENTON, FLA. 33507, PH. 756-6311</p>									
<p>T.L.K. FILE NO.</p>									