

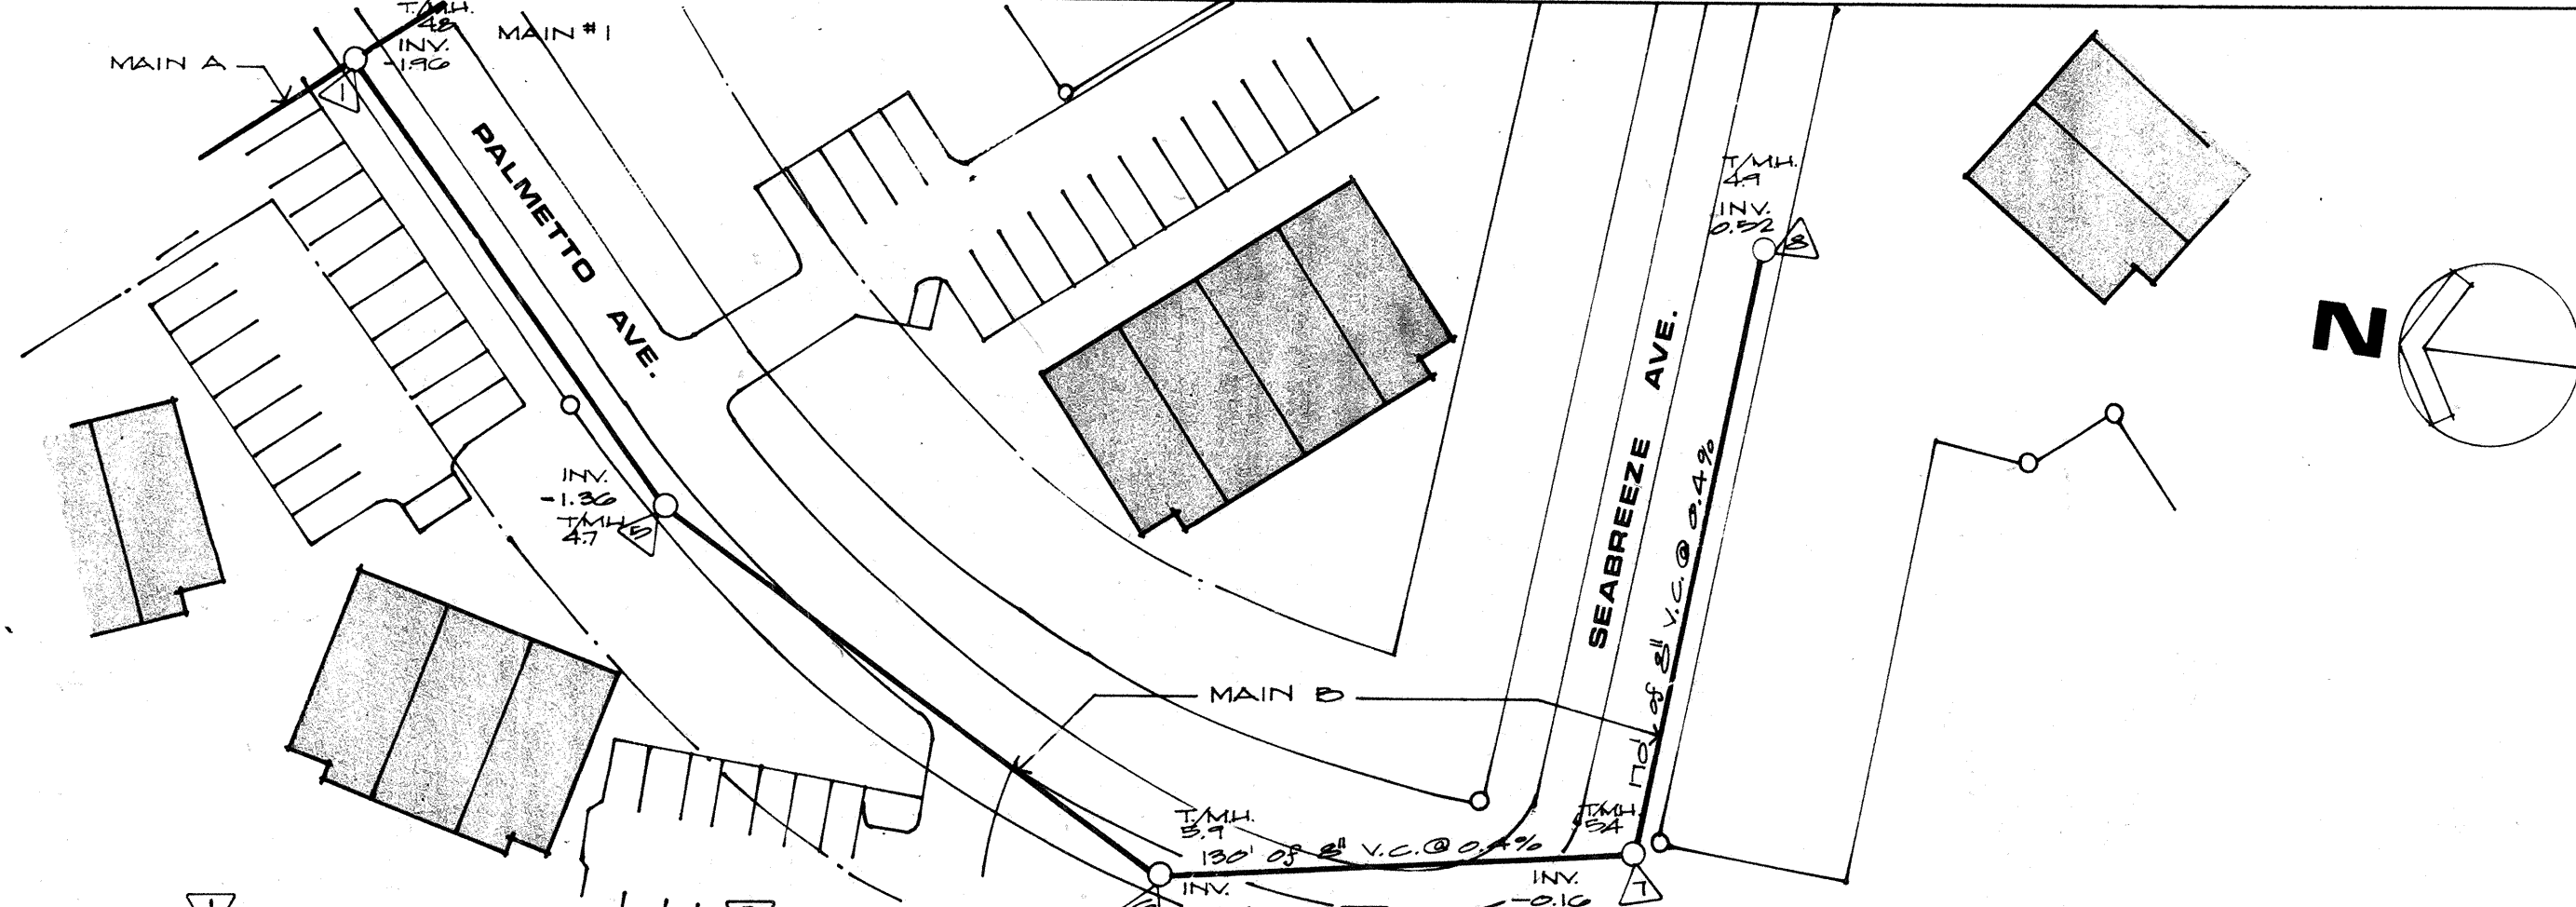


MAIN NO. 1

LS#2

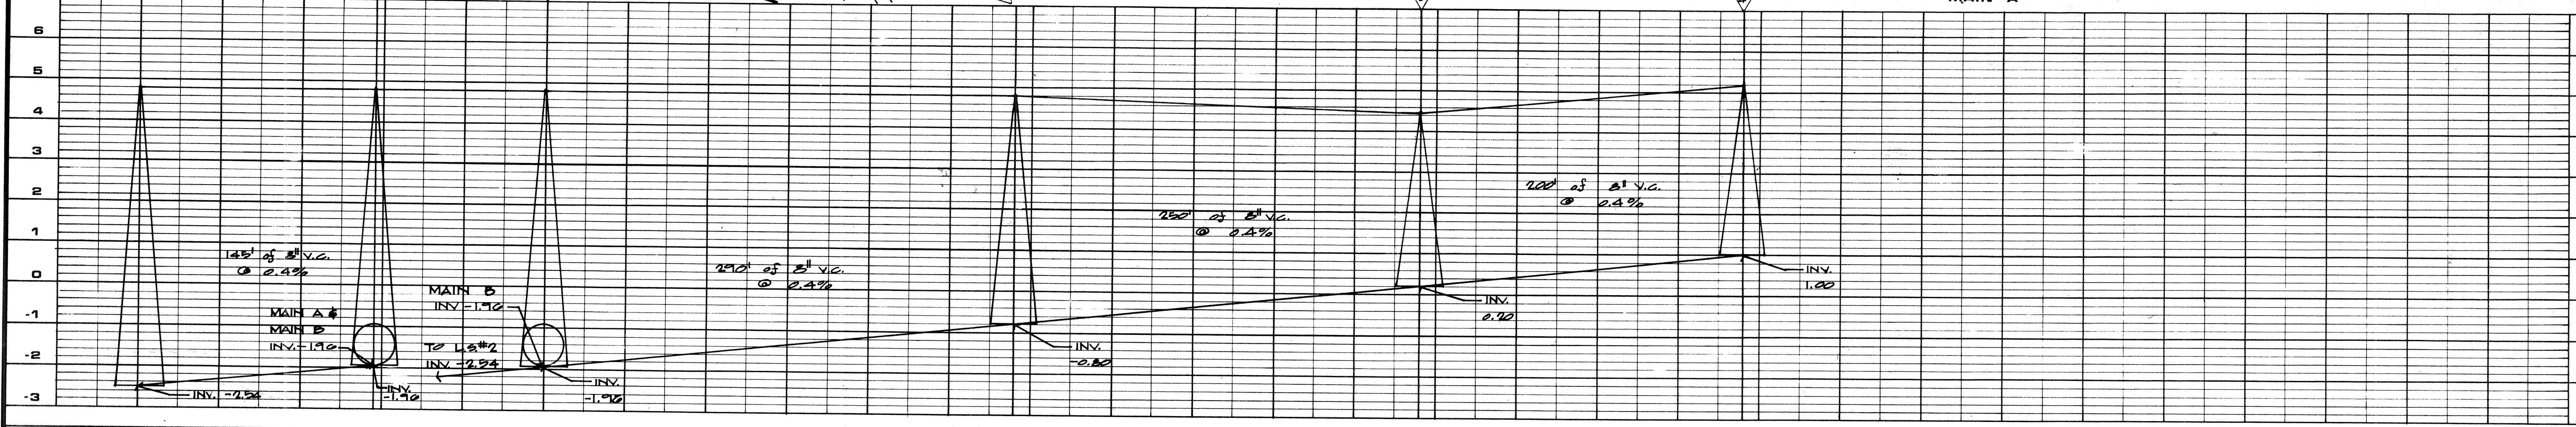

MAIN B

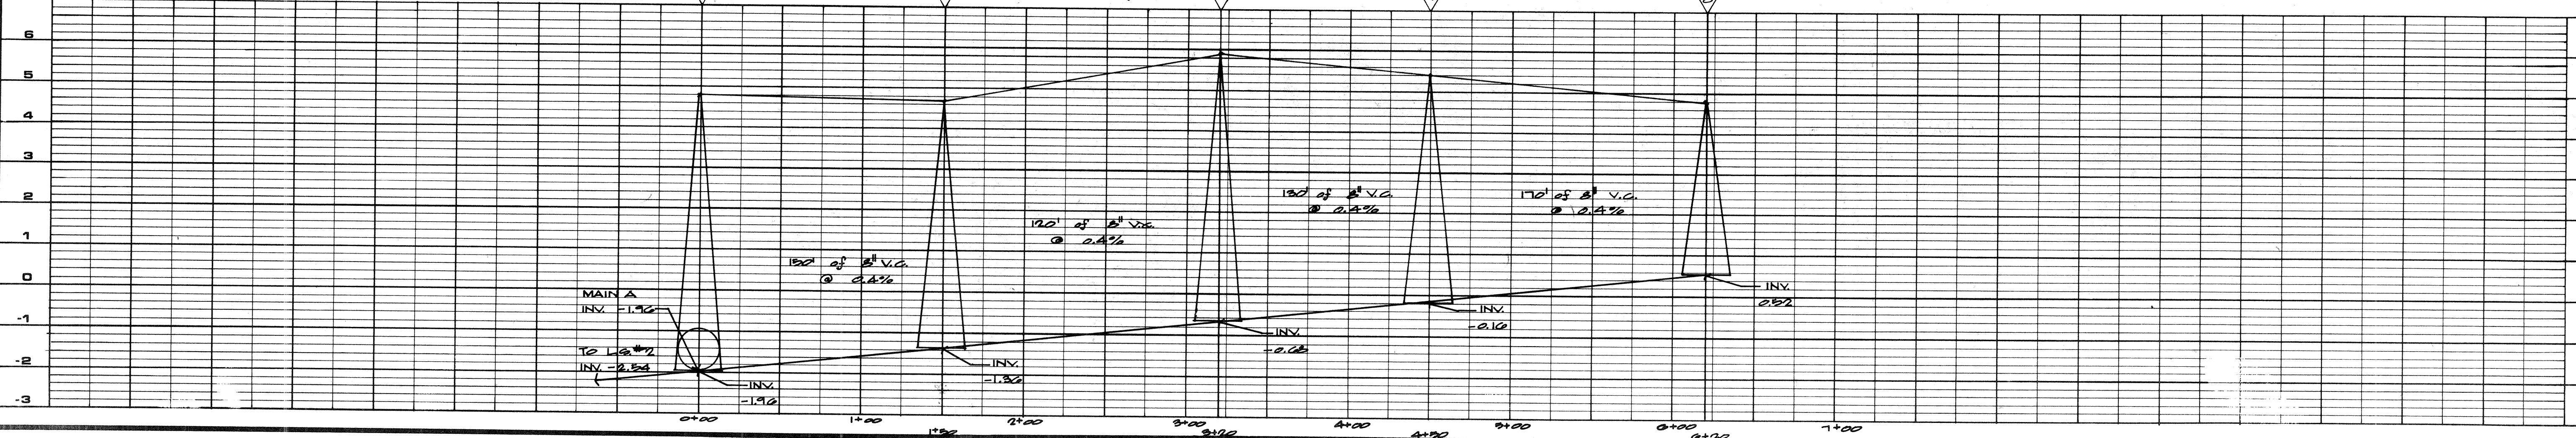

DESIGNED BY PROJECT ENGINEER
 DATE: 9-18-75 D.A.H.
 SCALE: 1" = 50'
 DRAWN BY CHECKED BY PROJECT NO.
 NAME G.A.H. 53-A19

REVISION

L.T.R. DATE

SHEET NUMBER
 62-B
 REVISION

TOWN OF LONGBOAT KEY, FLORIDA
LONGBEACH VILLAGE NORTH
 GULF OF MEXICO DRIVE
 LONGBOAT KEY, FLORIDA
 ENGINEER
 JAMES R. KENNEDY TRIAD TECH., INC. 6111 - 15th STREET EAST BRADENTON, FLORIDA 33507
 T.L.K. FILE NO. G-1217-364