

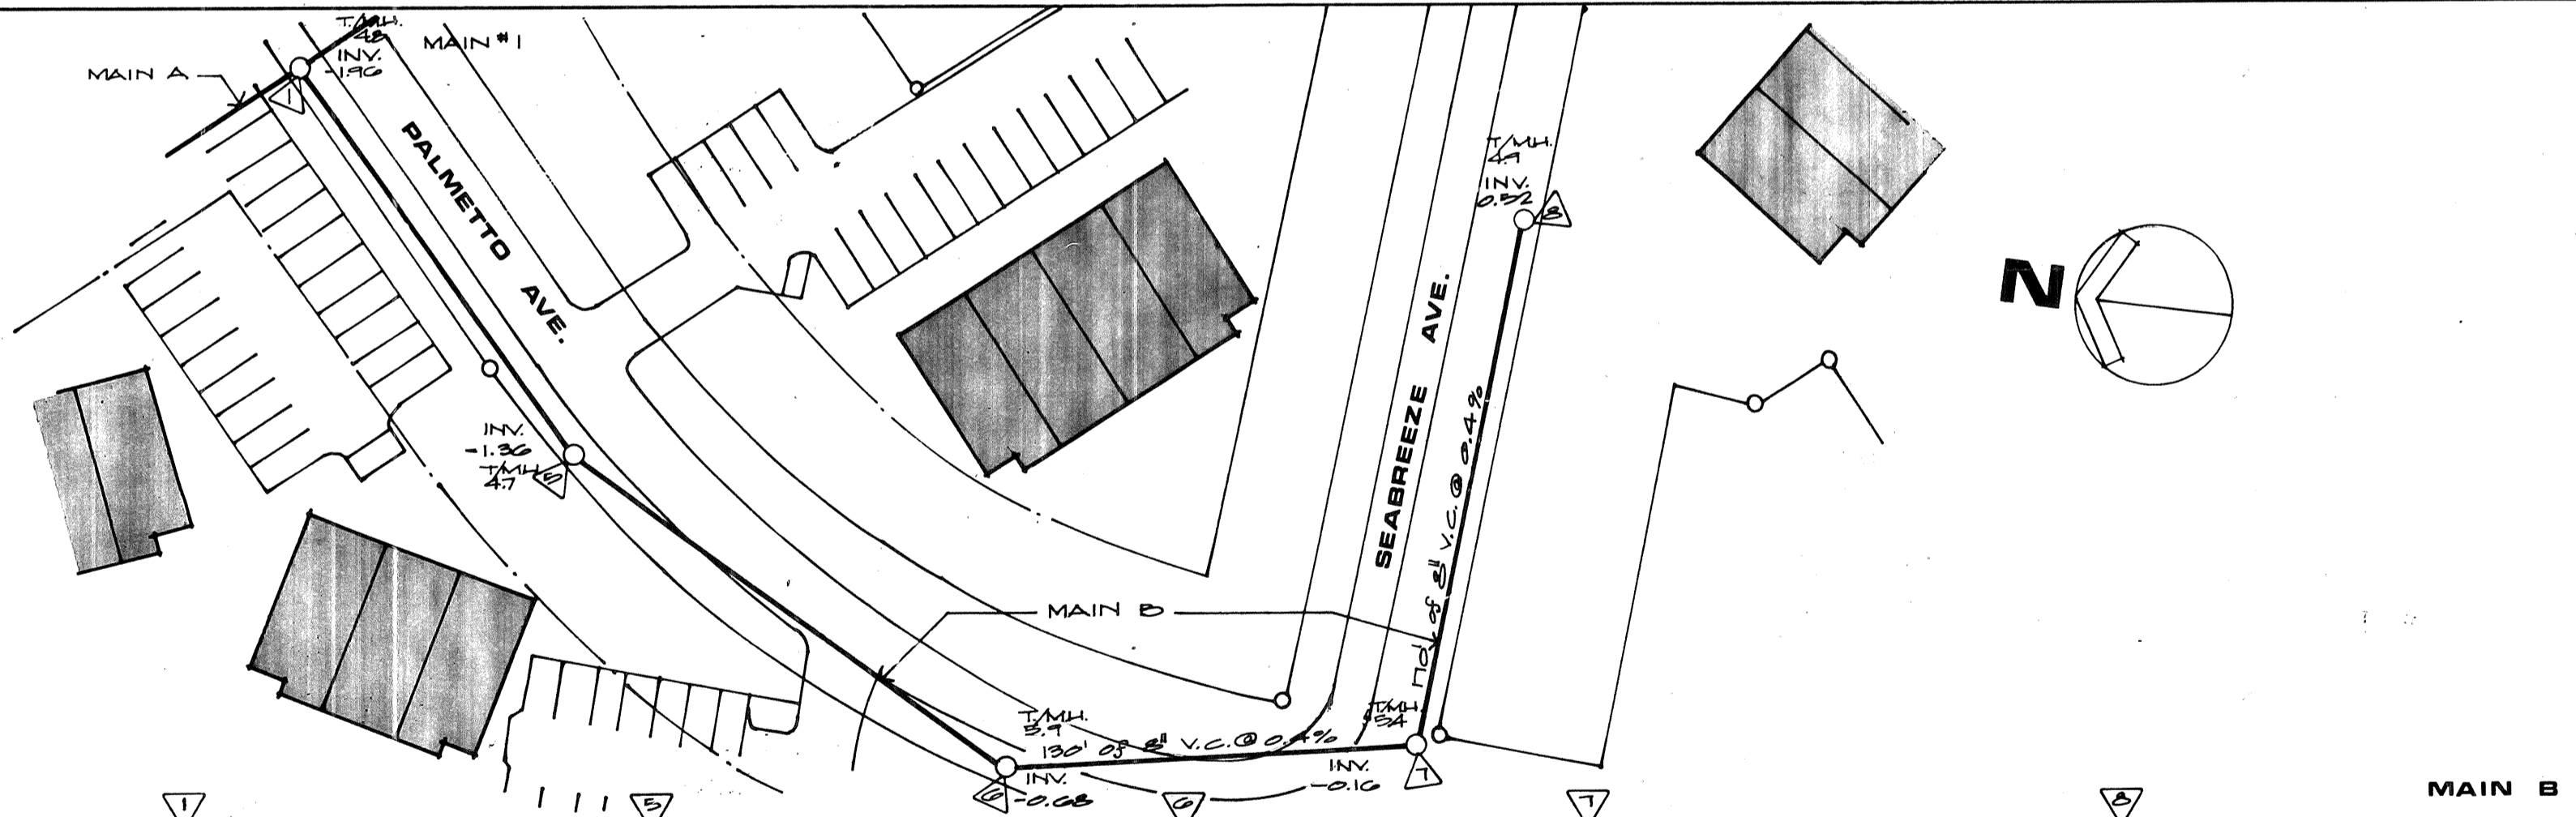


MAIN NO. 1

LS#2

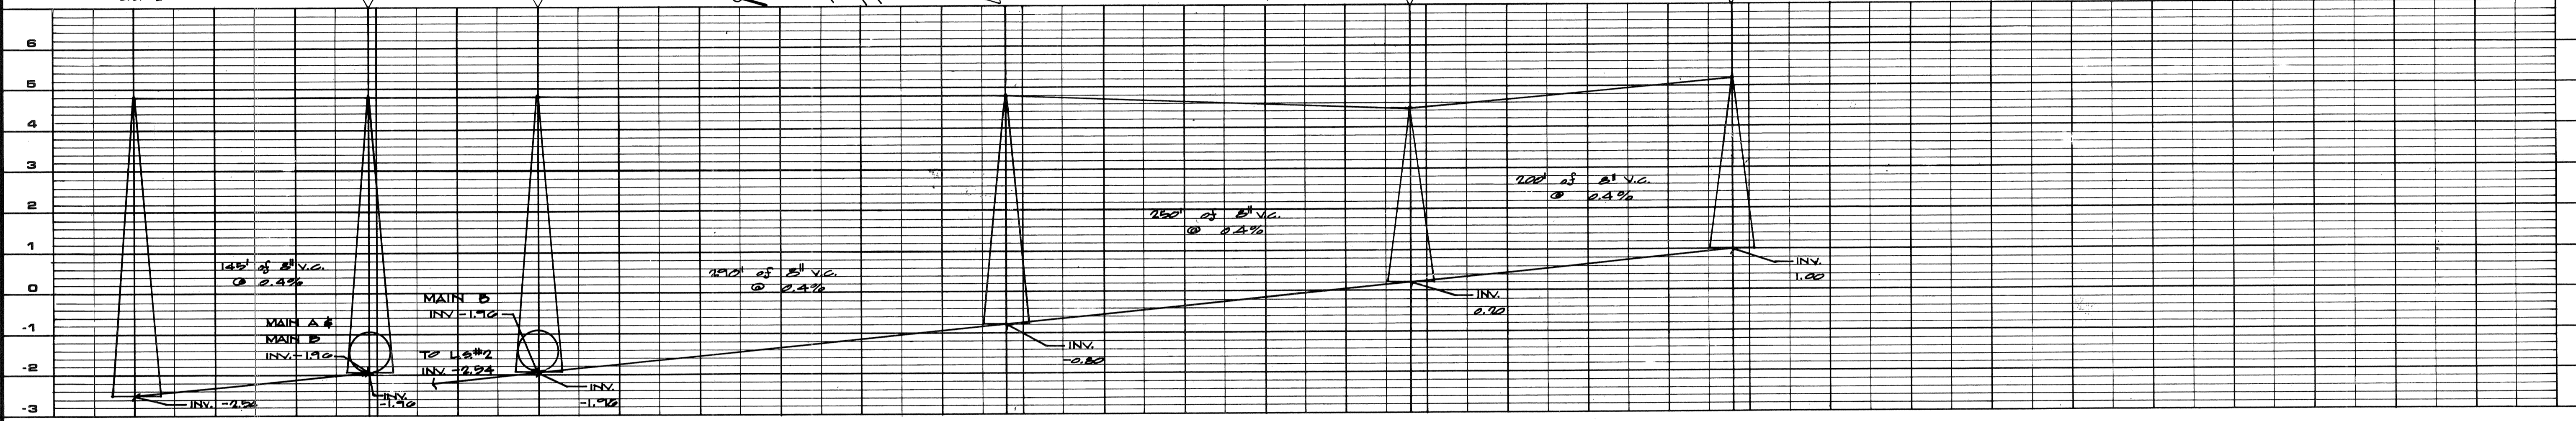

MAIN B

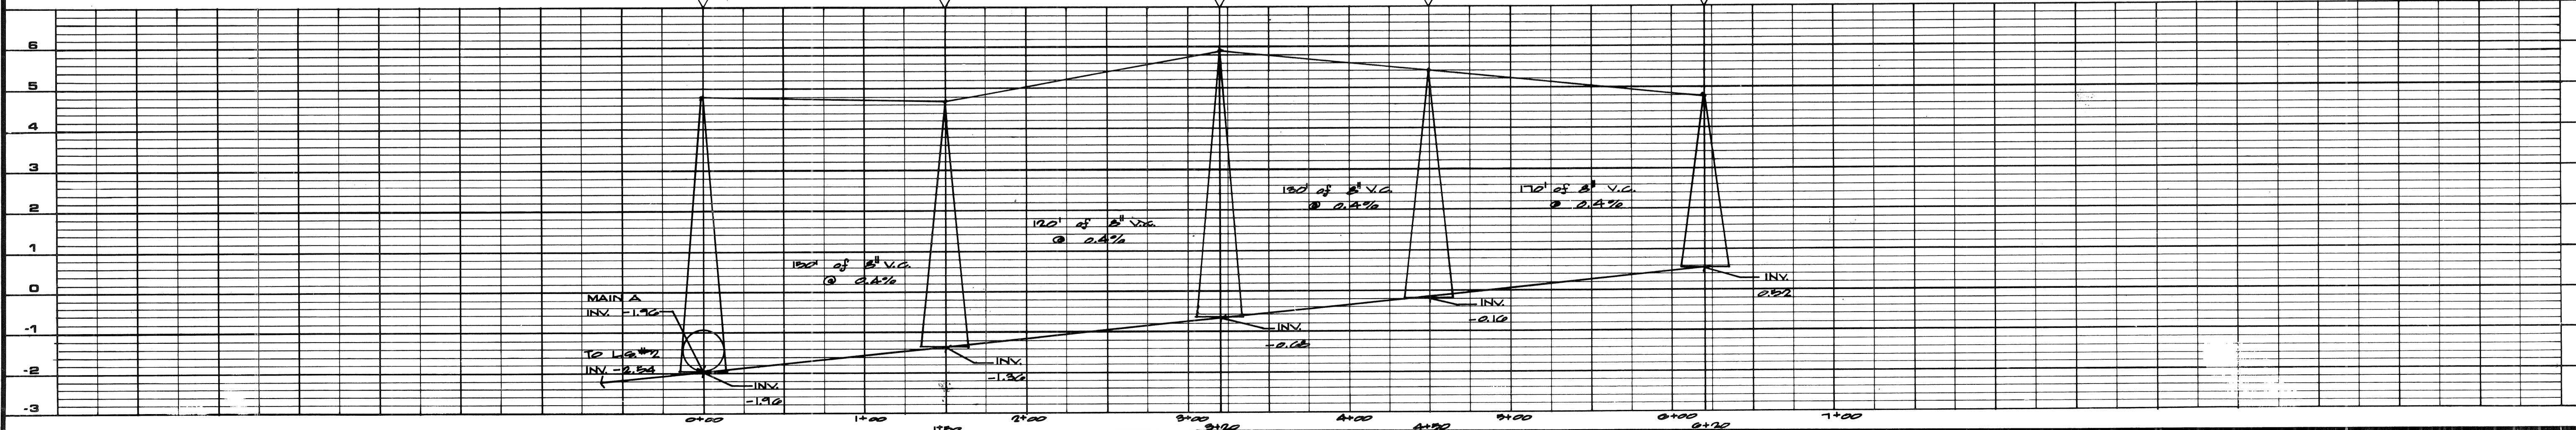

PROJECT ENGINEER <i>[Signature]</i>	DESIGNED BY	D.A.H.
	DATE	9-18-74
SCALE: 1"=50'	CHECKED BY	M.M.C.
	PROJECT NO.	53-A1B
BY		
REVISION		
LTR. DATE		
<b>TOWN OF LONGBOAT KEY, FLORIDA</b> <b>LONGBEACH VILLAGE NORTH</b> GULF OF MEXICO DRIVE LONGBOAT KEY, FLORIDA ENGINEER JAMES R. KENNEDY TRIAD TECH., INC. 6111-15th STREET EAST BRADENTON, FLORIDA 33507		
SHEET NUMBER	62-B	
REVISION		

T.L.K. FILE NO. G-1217-364