
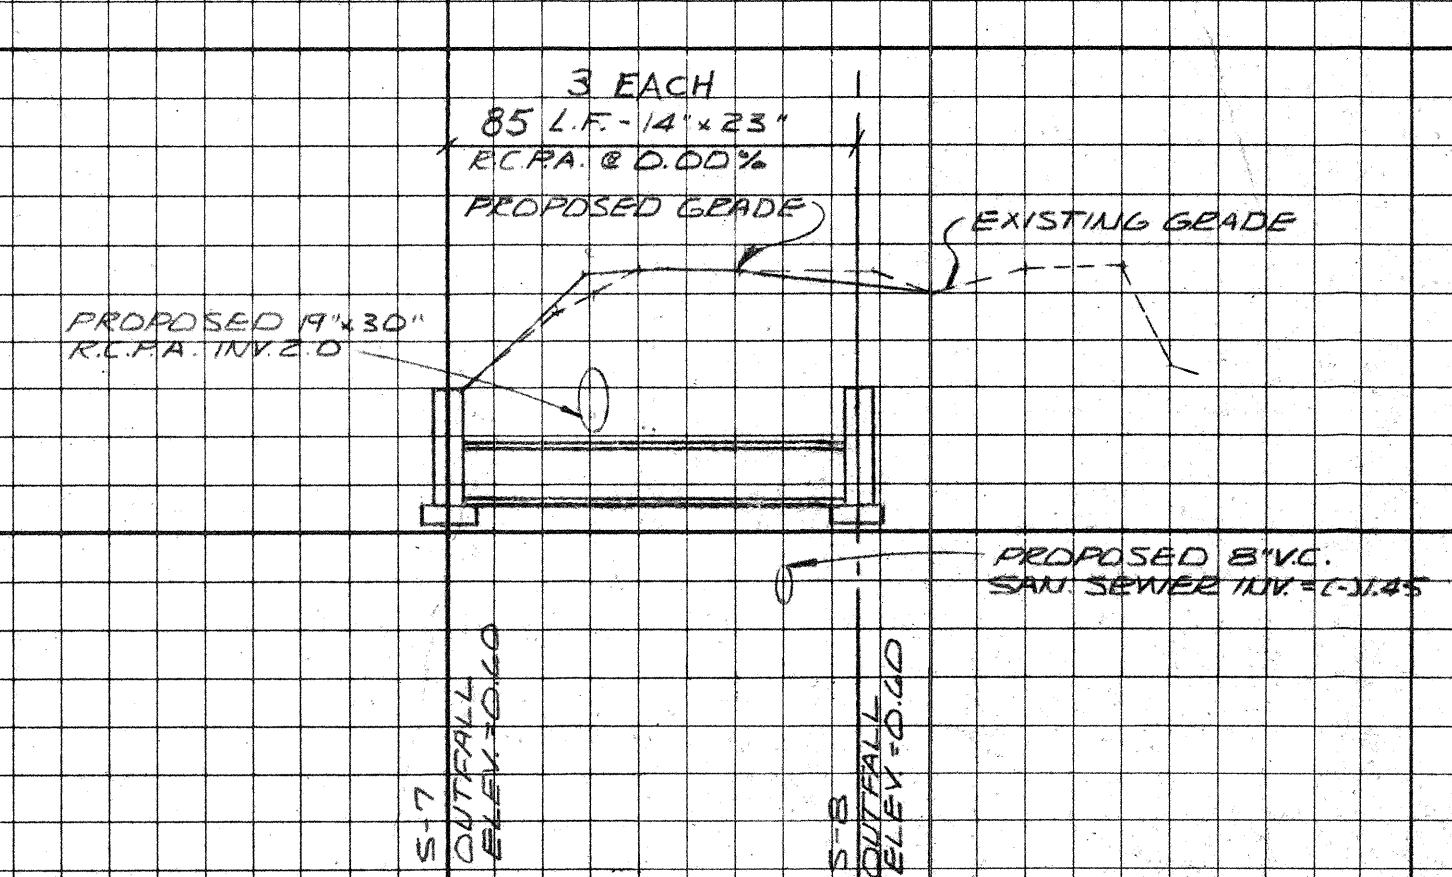
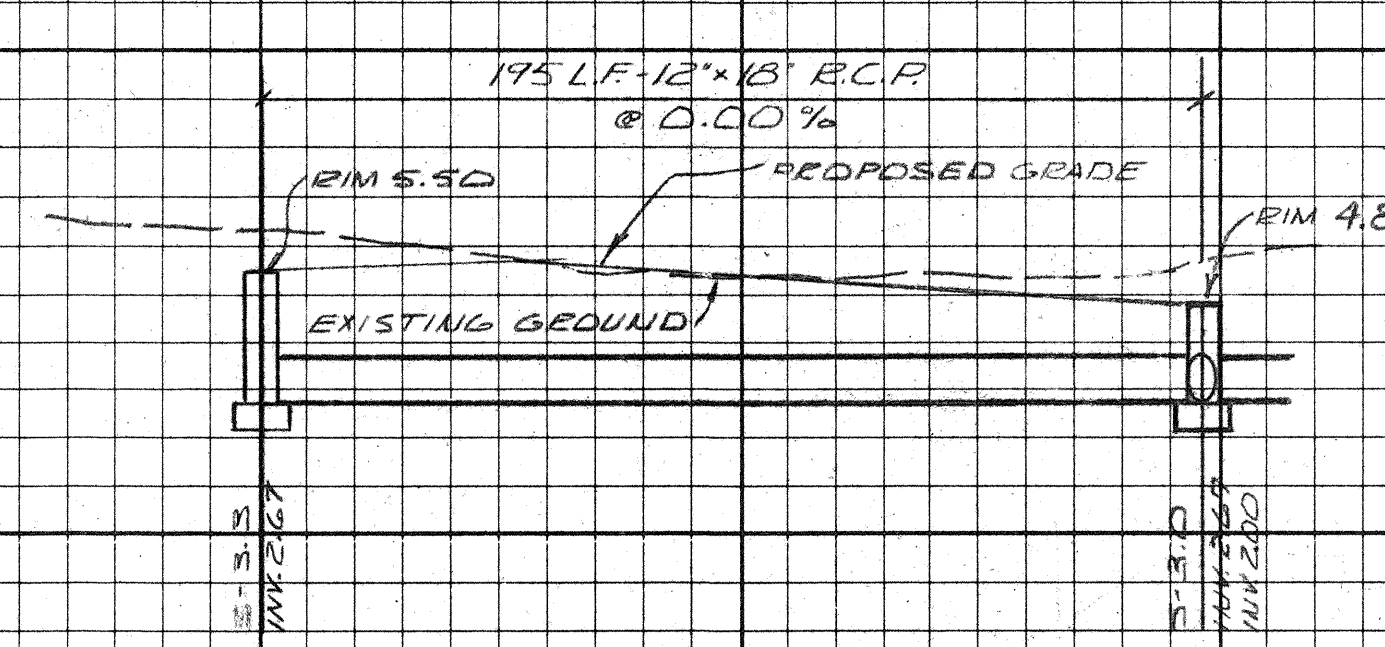
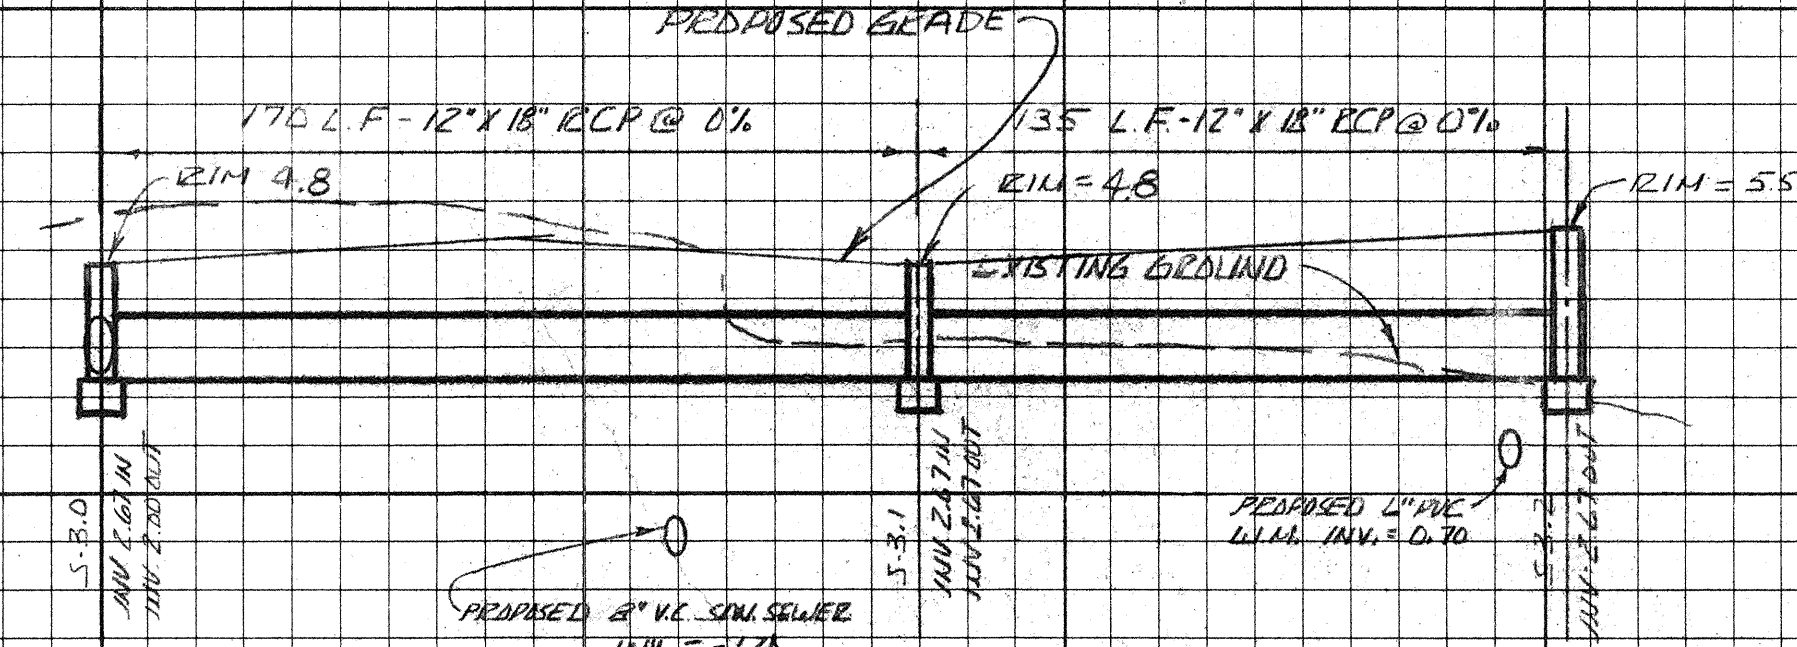
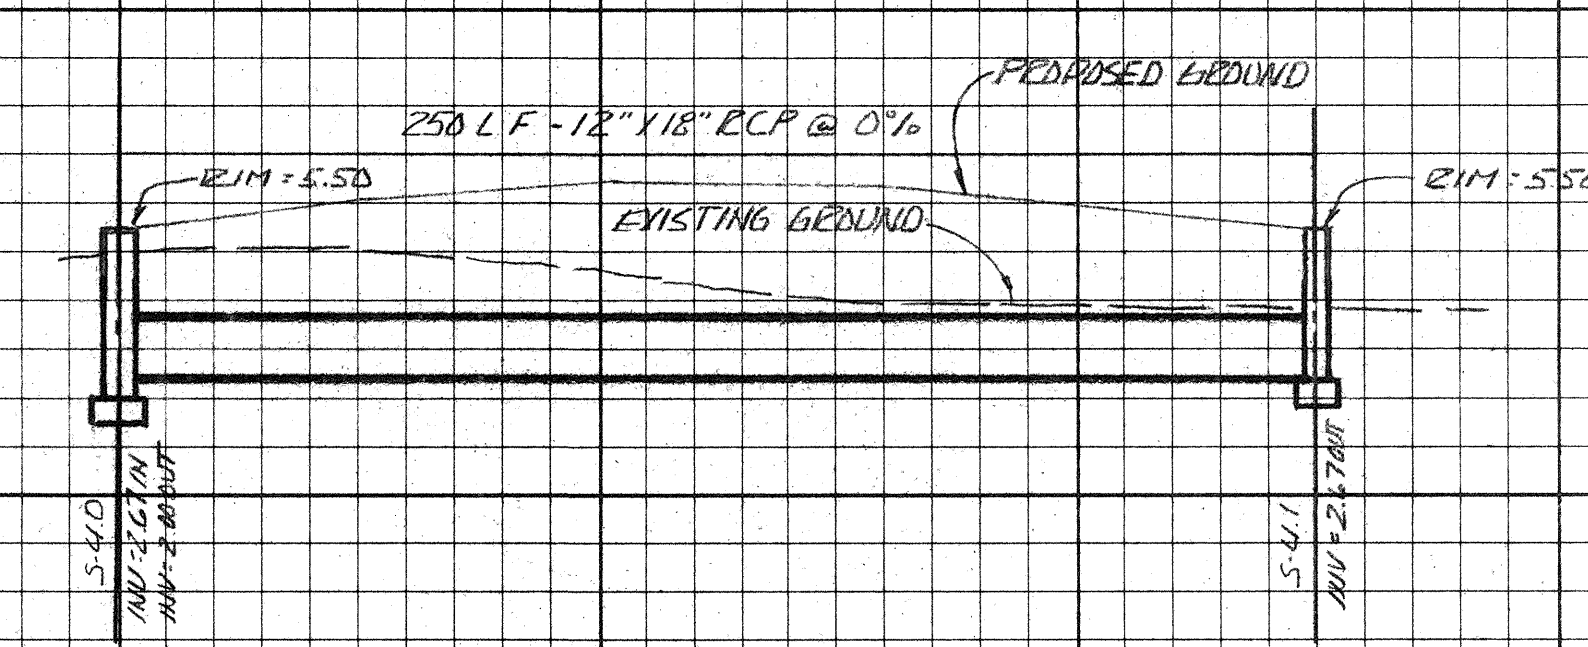


10
0
-10
10
0
10
0
10
0

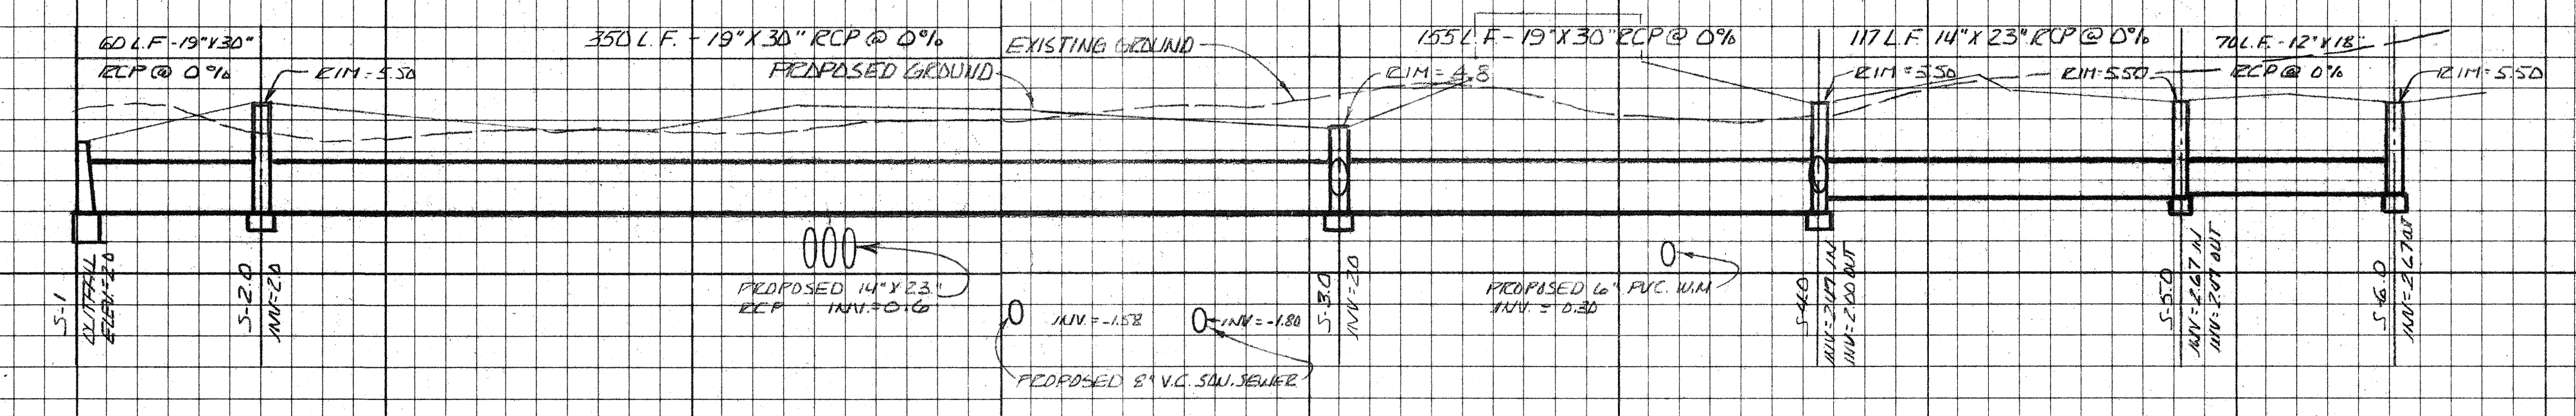

BENNETT & BISHOP
CONSULTING ENGINEERS & SURVEYORS
FLORIDA

P. WALLEMBERG DEVELOPMENT CO. INC.
SANDHAMN

STORM SEWER PROFILES

DATE: 12-2-83
SCALE: 1" = 10'-0"
DESIGN: []
DRAWN: []
CHECK: []
APPROVED: []

DATE: 12-2-83
DESCRIPTION: APPROVED PIPE PLAN
BY: []

DWG. No. 297-007