

SANDHAMN


P. WALLENBERG DEVELOPMENT CO. INC.

100 N. PINEAPPLE AVE. SUITE 6 SARASOTA, FLORIDA

BENNETT & BISHOP

Consulting Engineers & Surveyors
Sarasota, Florida

NO GOOD ALD.

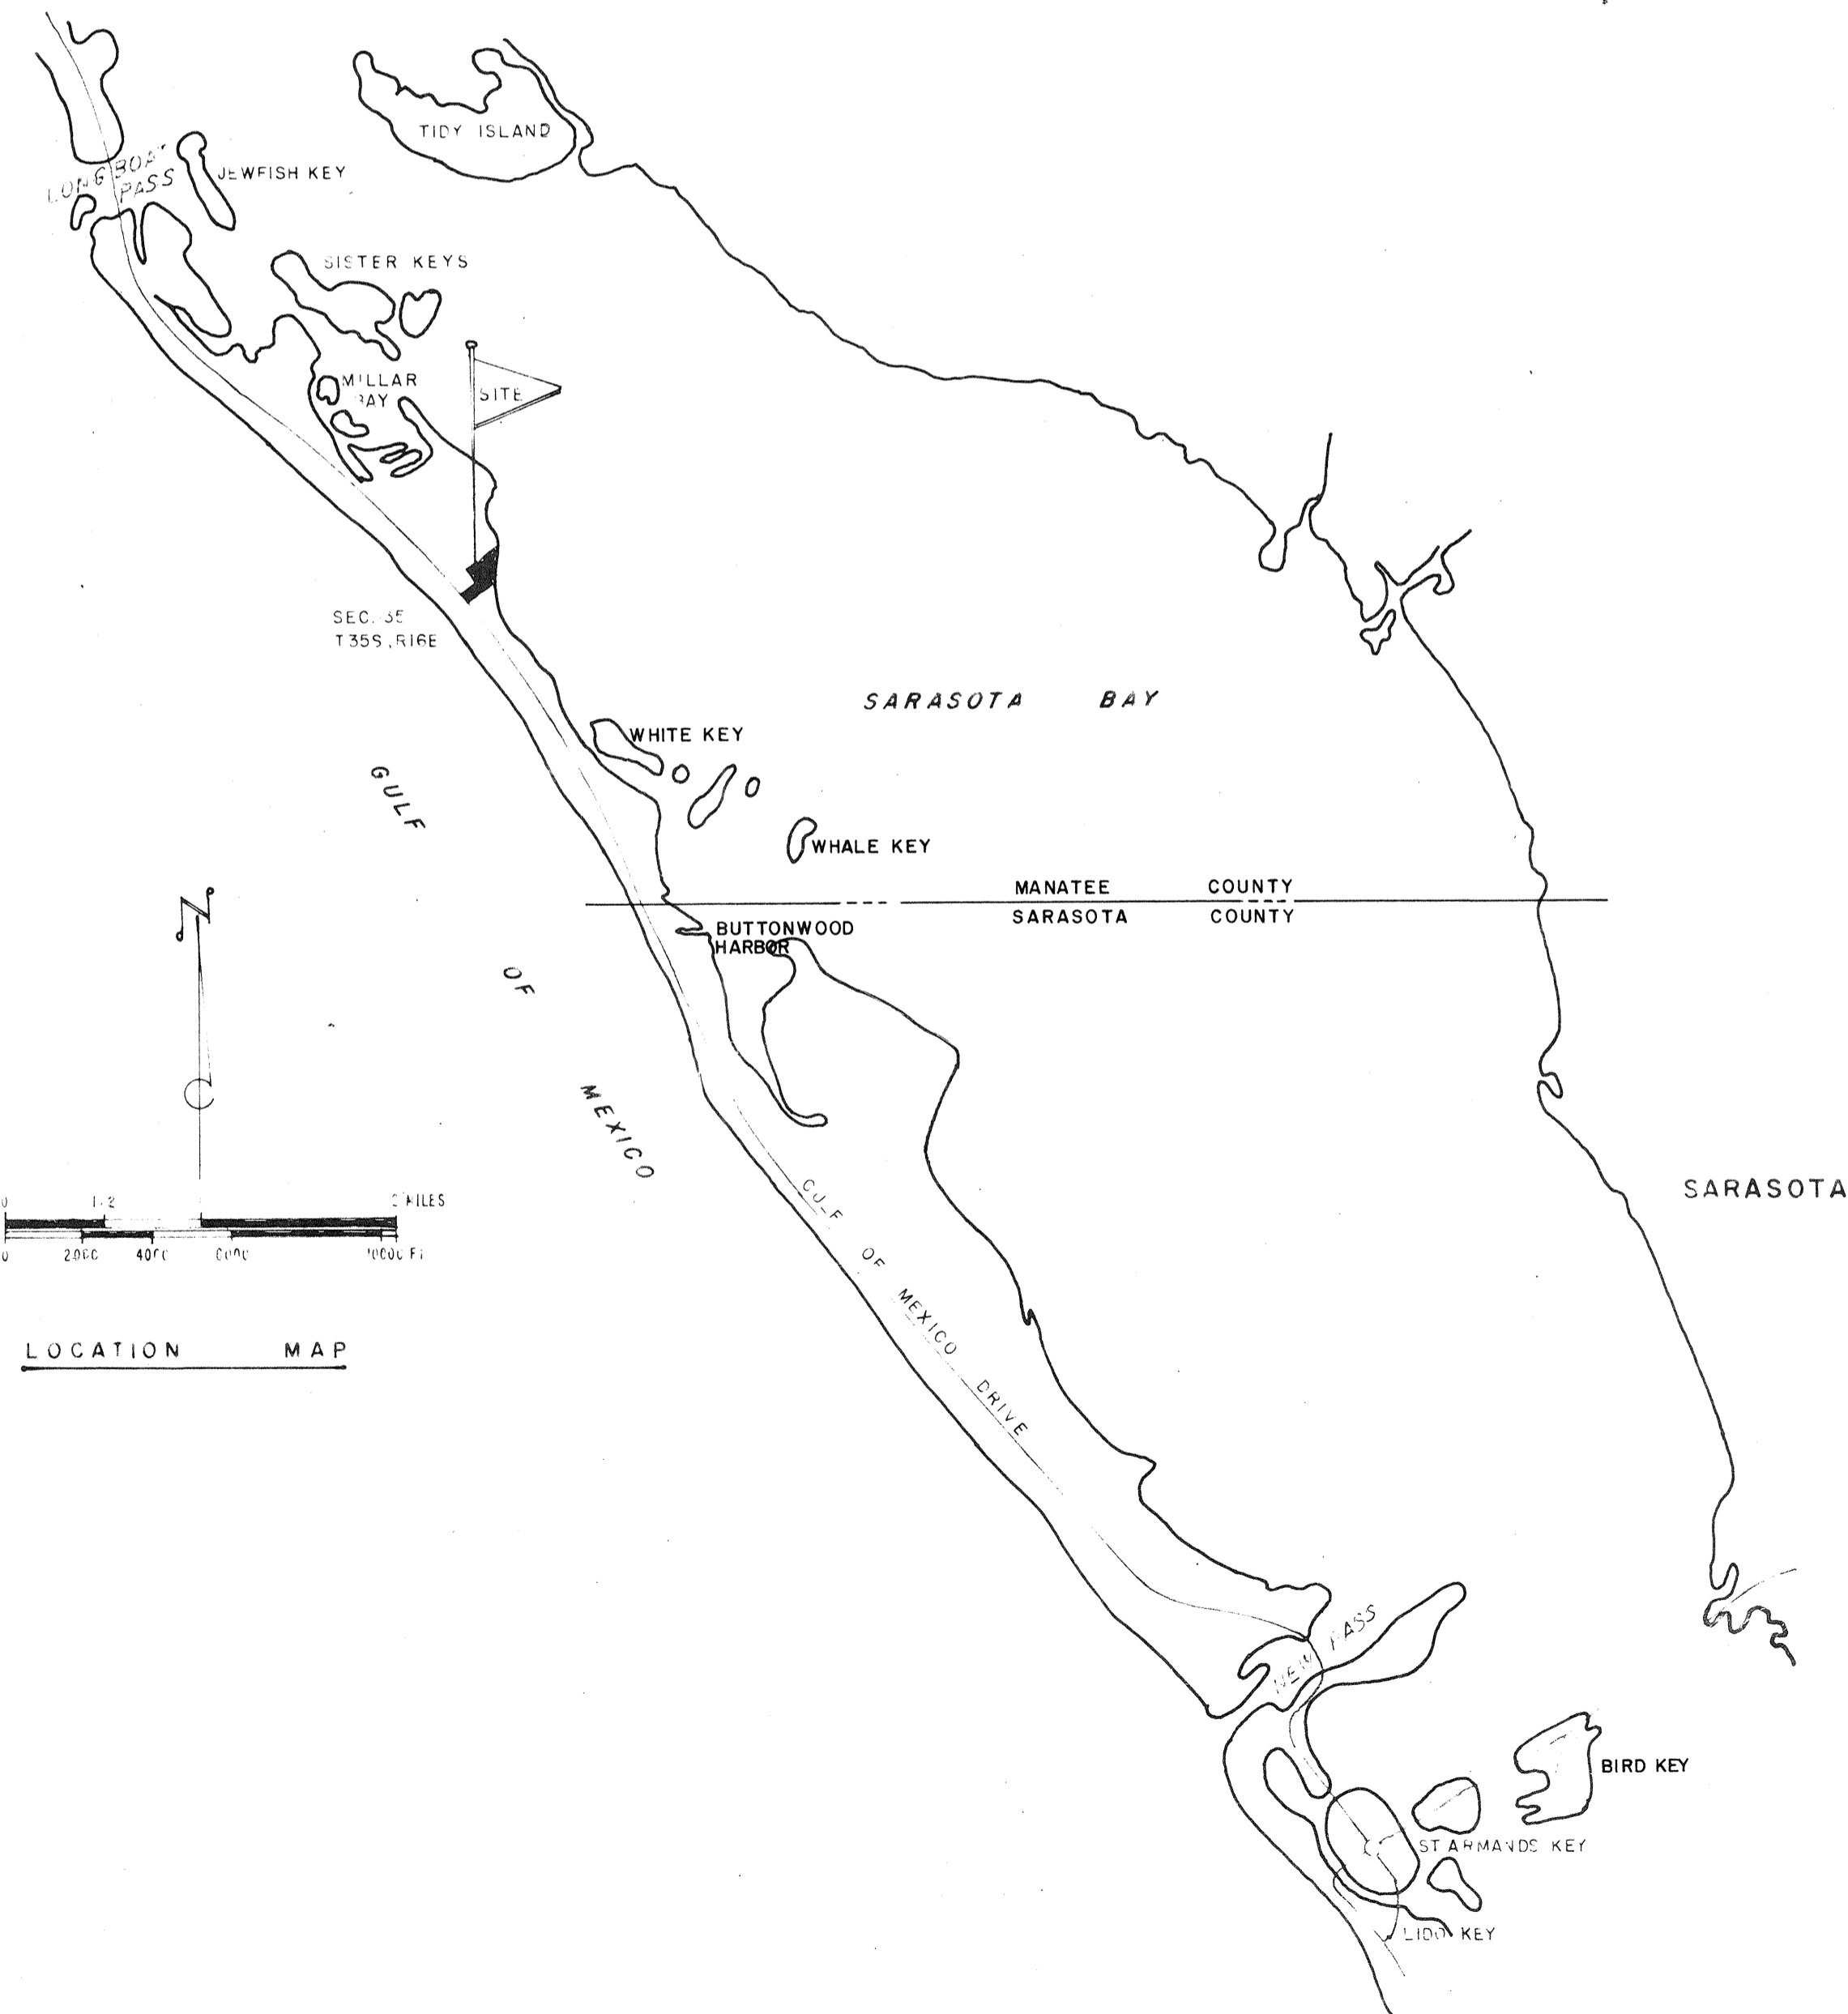

INDEX

DRWG. No.	DESCRIPTION
297-001	SKETCH OF SURVEY
297-002	AERIAL SITE PLAN
297-003	GENERAL SITE PLAN
297-004	DETAIL SITE PLAN-SANITARY SEWER AND WATER DISRIBUTION SYSTEM
297-005	DETAIL SITE PLAN-PAVING, GRADING & STORMWATER MANAGEMENT PLAN
297-006	SANITARY SEWER PROFILES
297-007	STORM SEWER PROFILES
297-008	SANITARY SEWER DETAILS
297-009	WATER SUPPLY DETAILS
297-010	PAVING & DRAINAGE DETAILS
297-011	DRIVEWAY ENTRANCE PLANS
297-012	TREE PRESERVATION & RELOCATION DRAWING
297-013	PARKING AND LANDSCAPE PLAN



APPROVED *William F. Bishop*
William F. Bishop P.E. No. 8189