



10

0

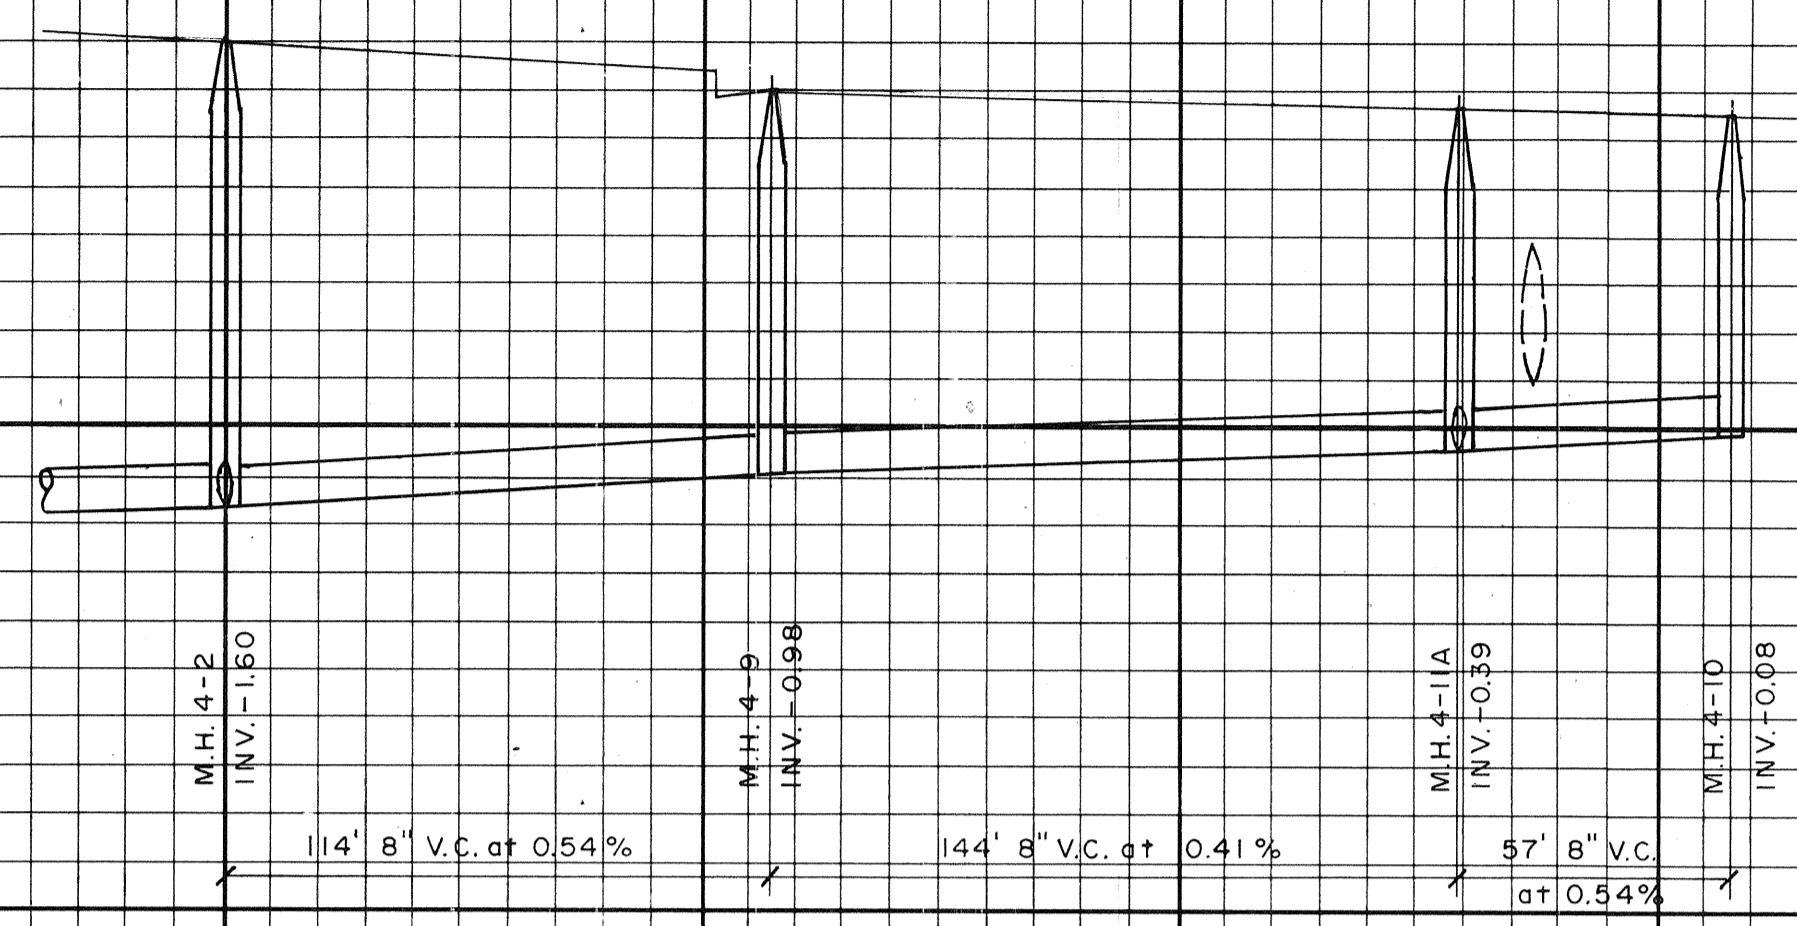



10

0

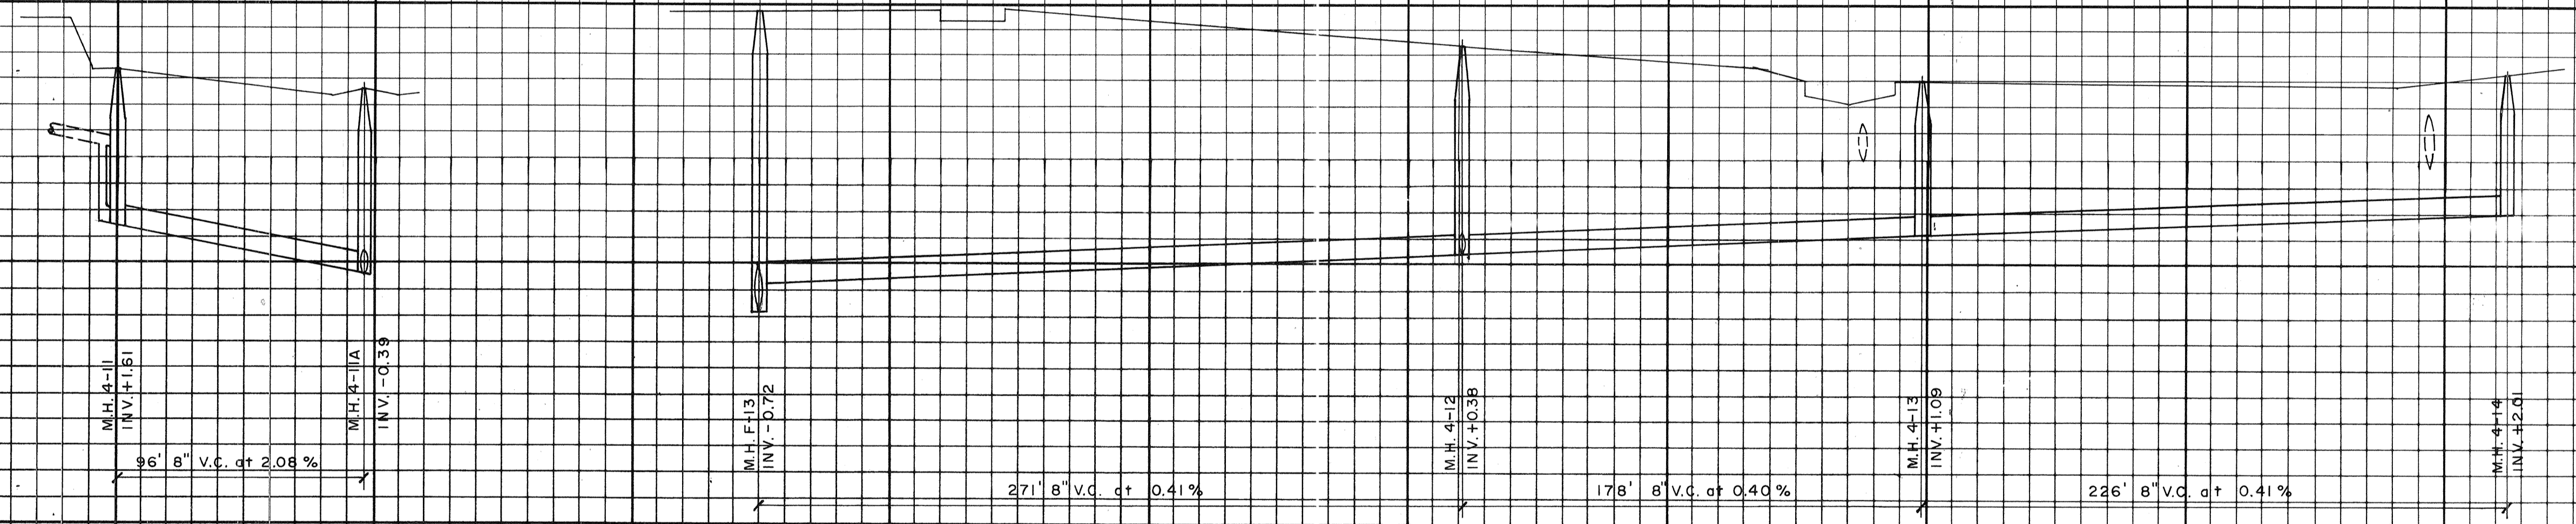

10

0

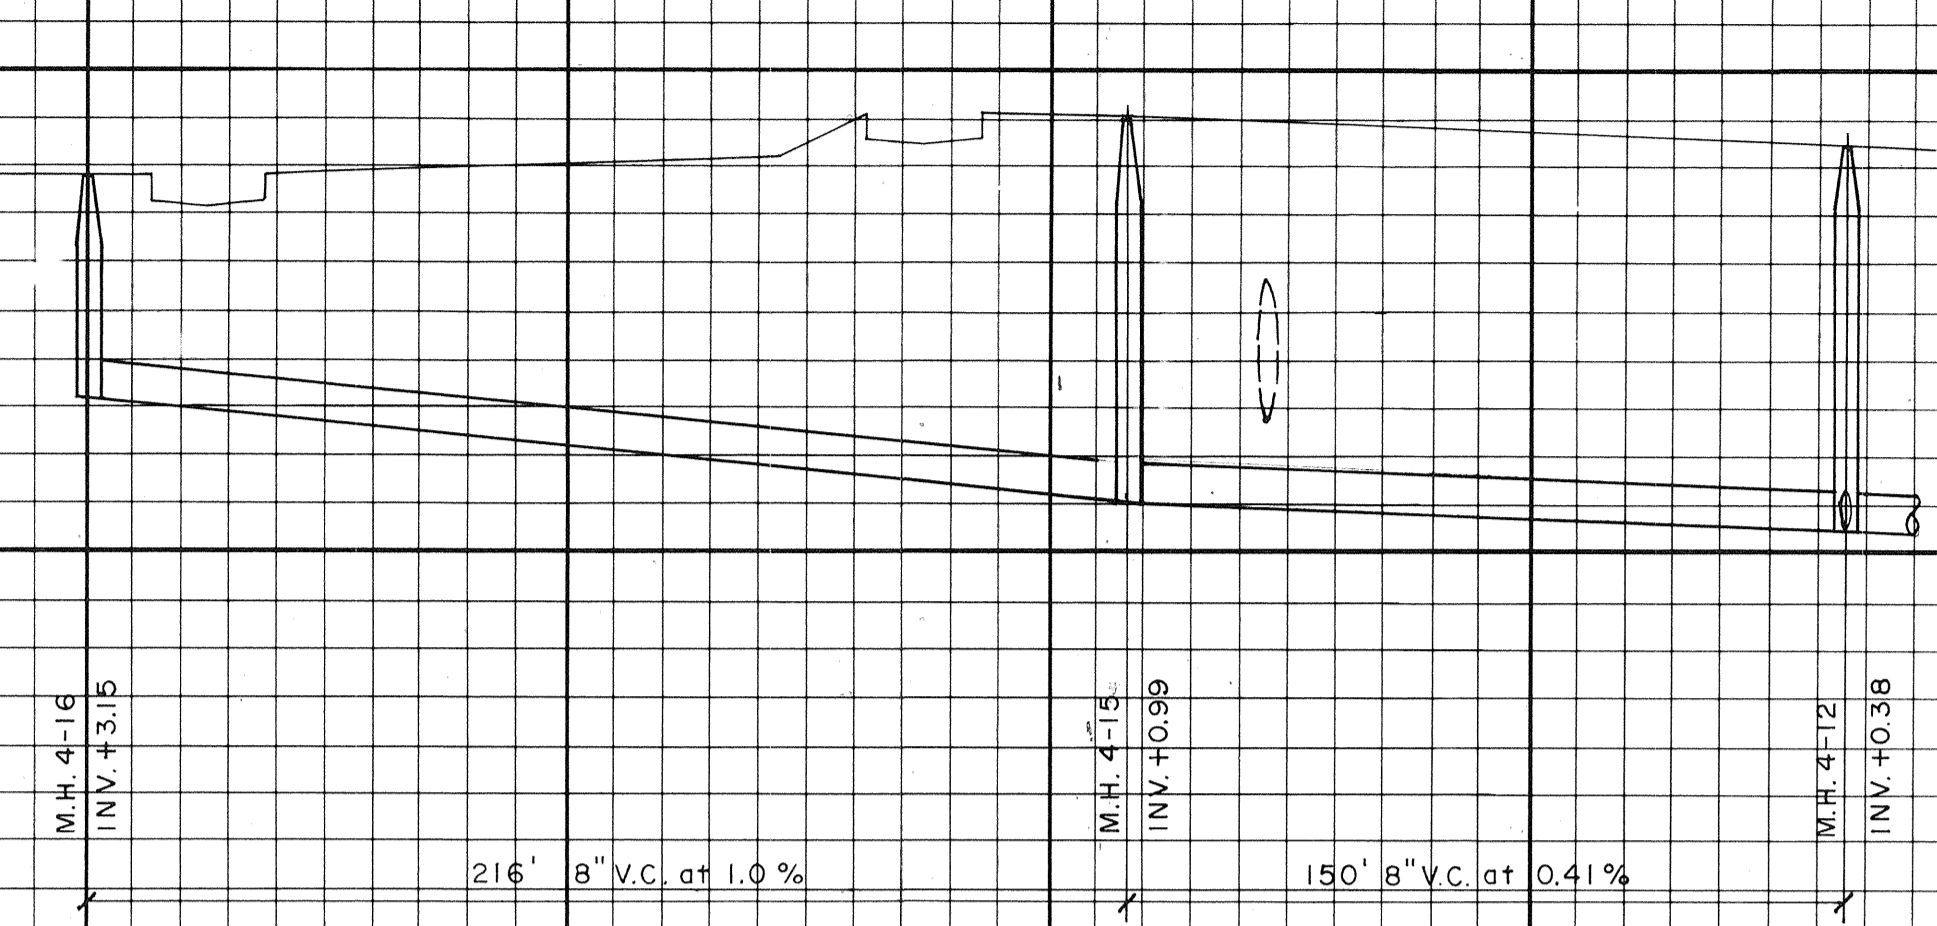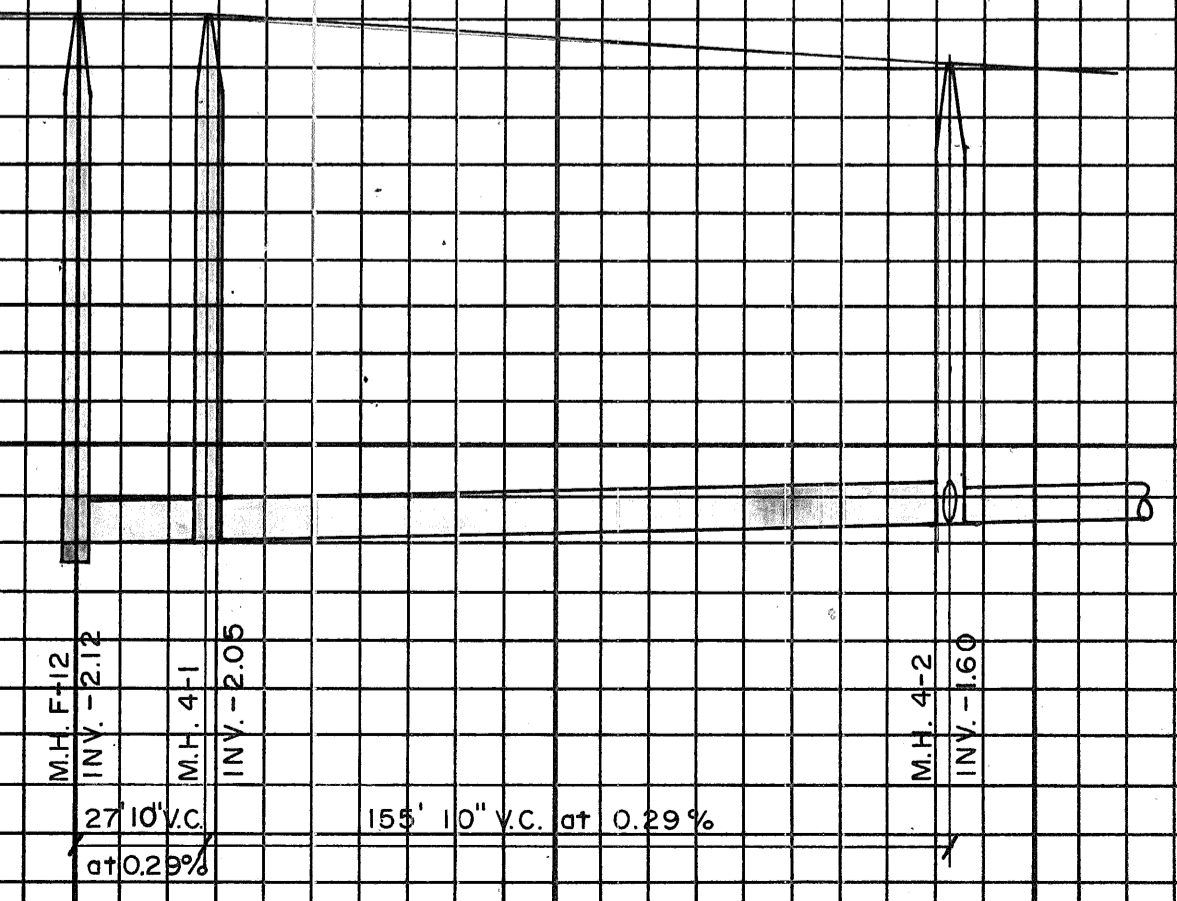

TOWN OF LONGBOAT KEY, FLORIDA		DESIGNED BY PROJECT ENGINEER	
SEAPLACE		DATE: 10-13-77	
SANITARY SEWER PROFILES		SCALE: HOR. 1"=40'	
ENGINEER BENNETT & BISHOP INC., SARASOTA, FLA.		DRAWN BY G.L.B.	
T.L.K. FILE NO.		CHECKED BY PROJECT NO.	
SHEET NUMBER 217-065AB		BY RAB	
REVISION		L.T.R. DATE 4-9-80 WAS SH. NO. S-40	
REVISION		REVISION	