



10

0

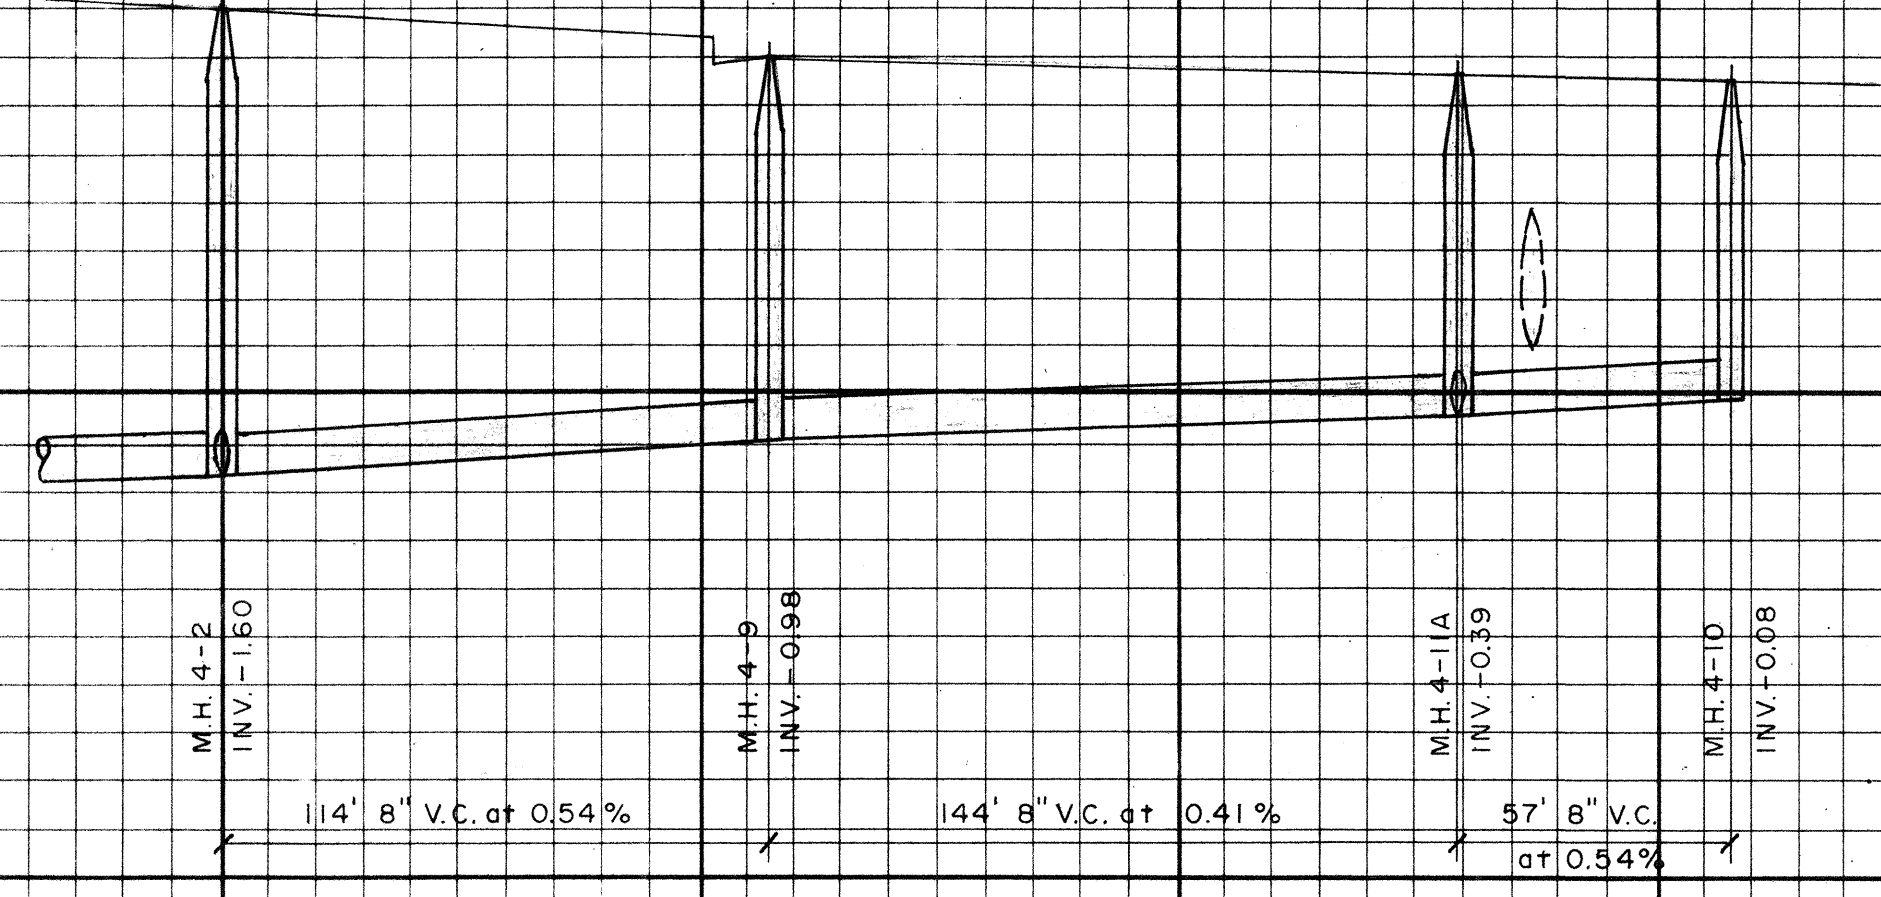




10

0

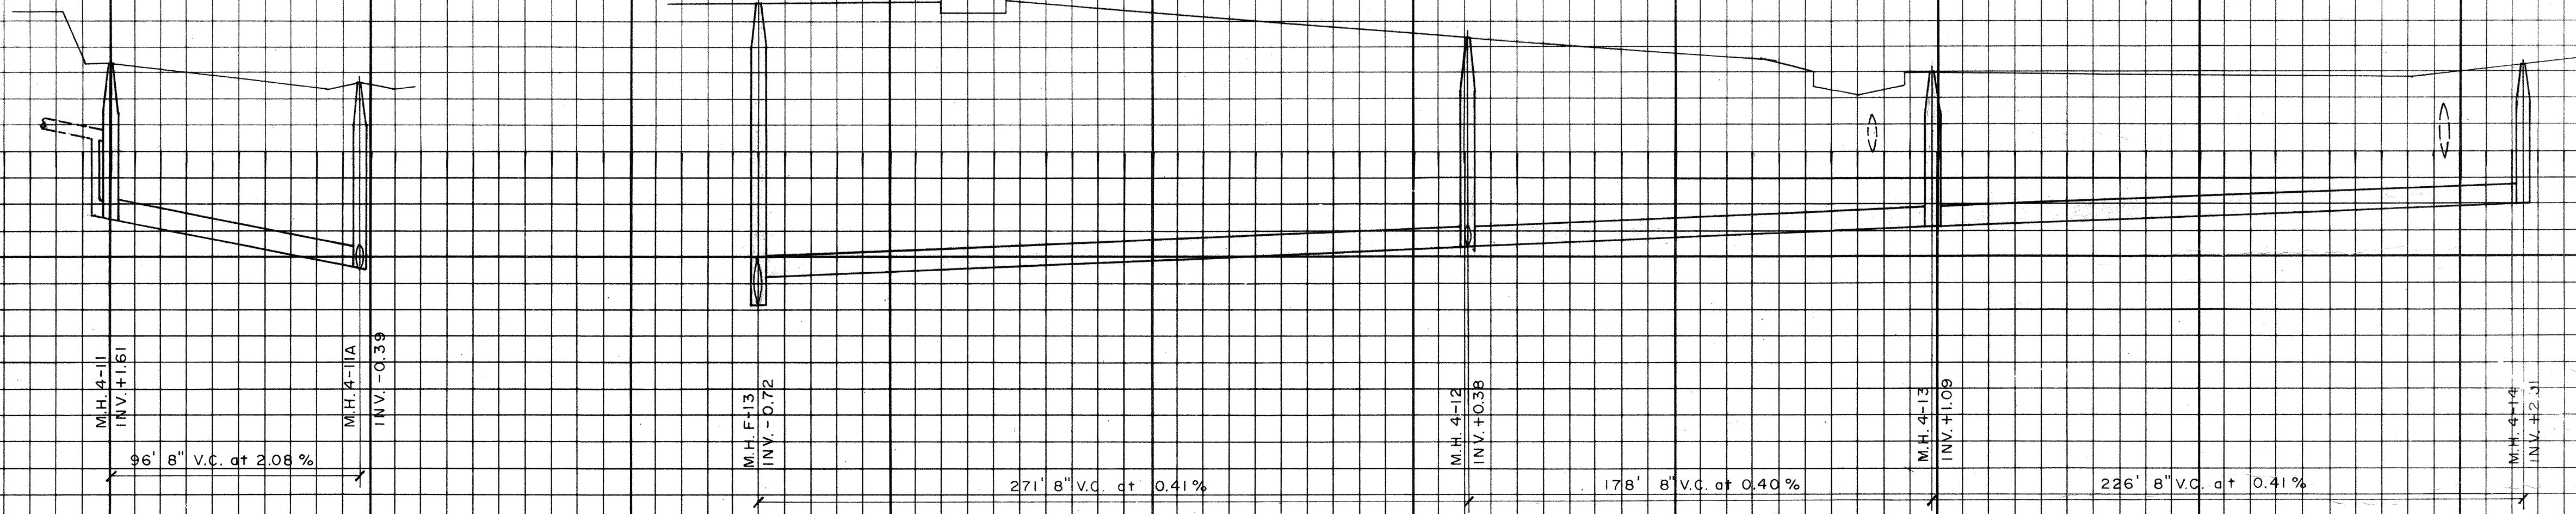

10

0

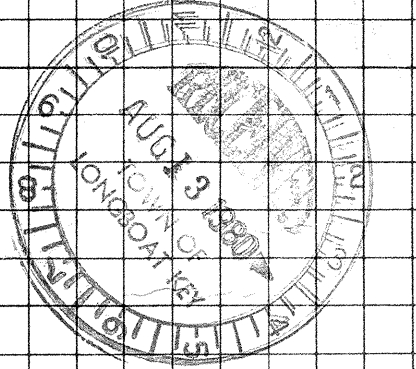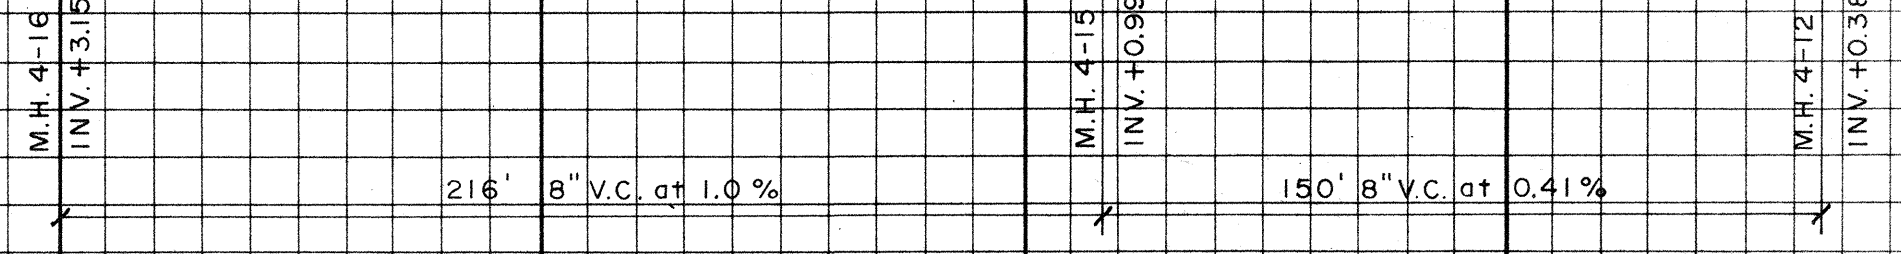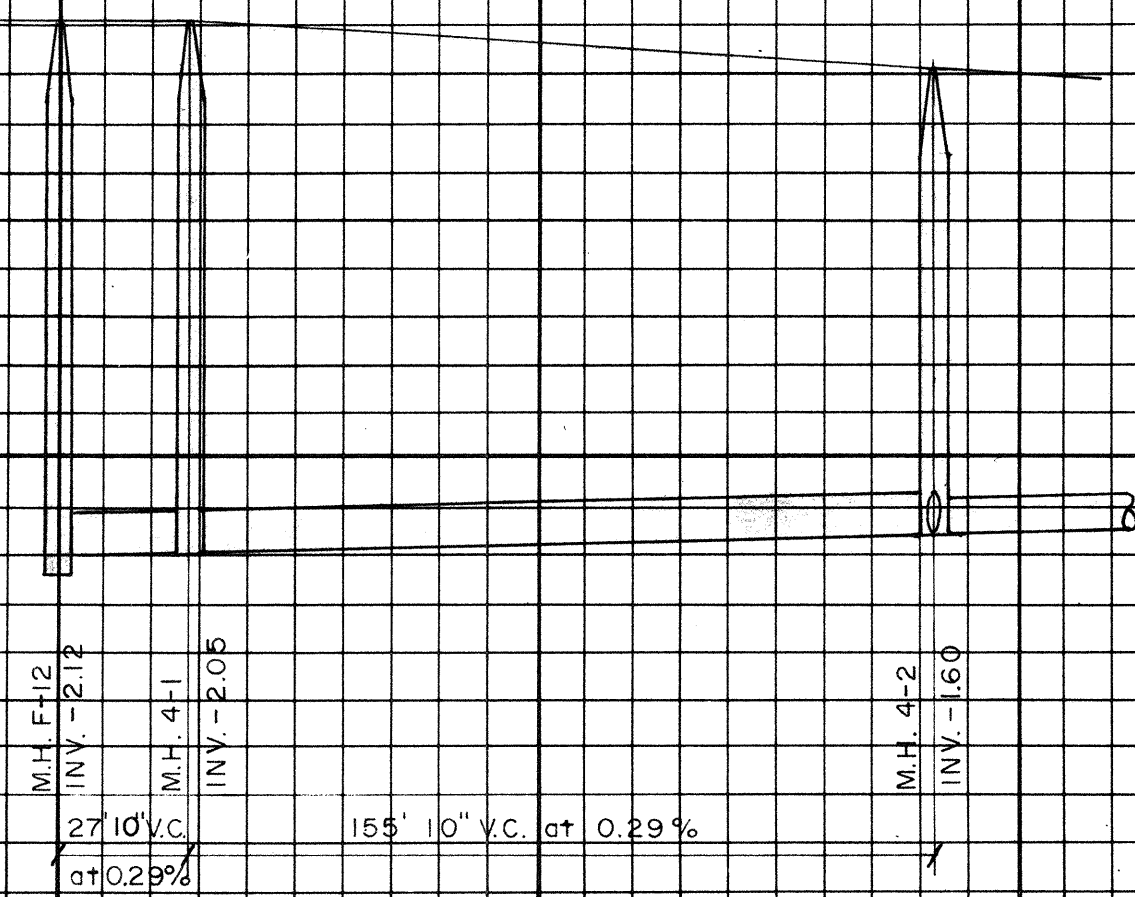

TR.	DATE	4-8-60	WAS SPT. NO. S-40	REVISION	BY	RAB	DESIGNED BY	PROJECT ENGINEER
	SCALE:	HOR. 1"=40'	VER. 1"=4'		DATE:	10-13-77	CHECKED BY	PROJECT NO.
							DRAWN BY	G.L.B.

BOAT KEY, F
PLACE
R
PROFILES