
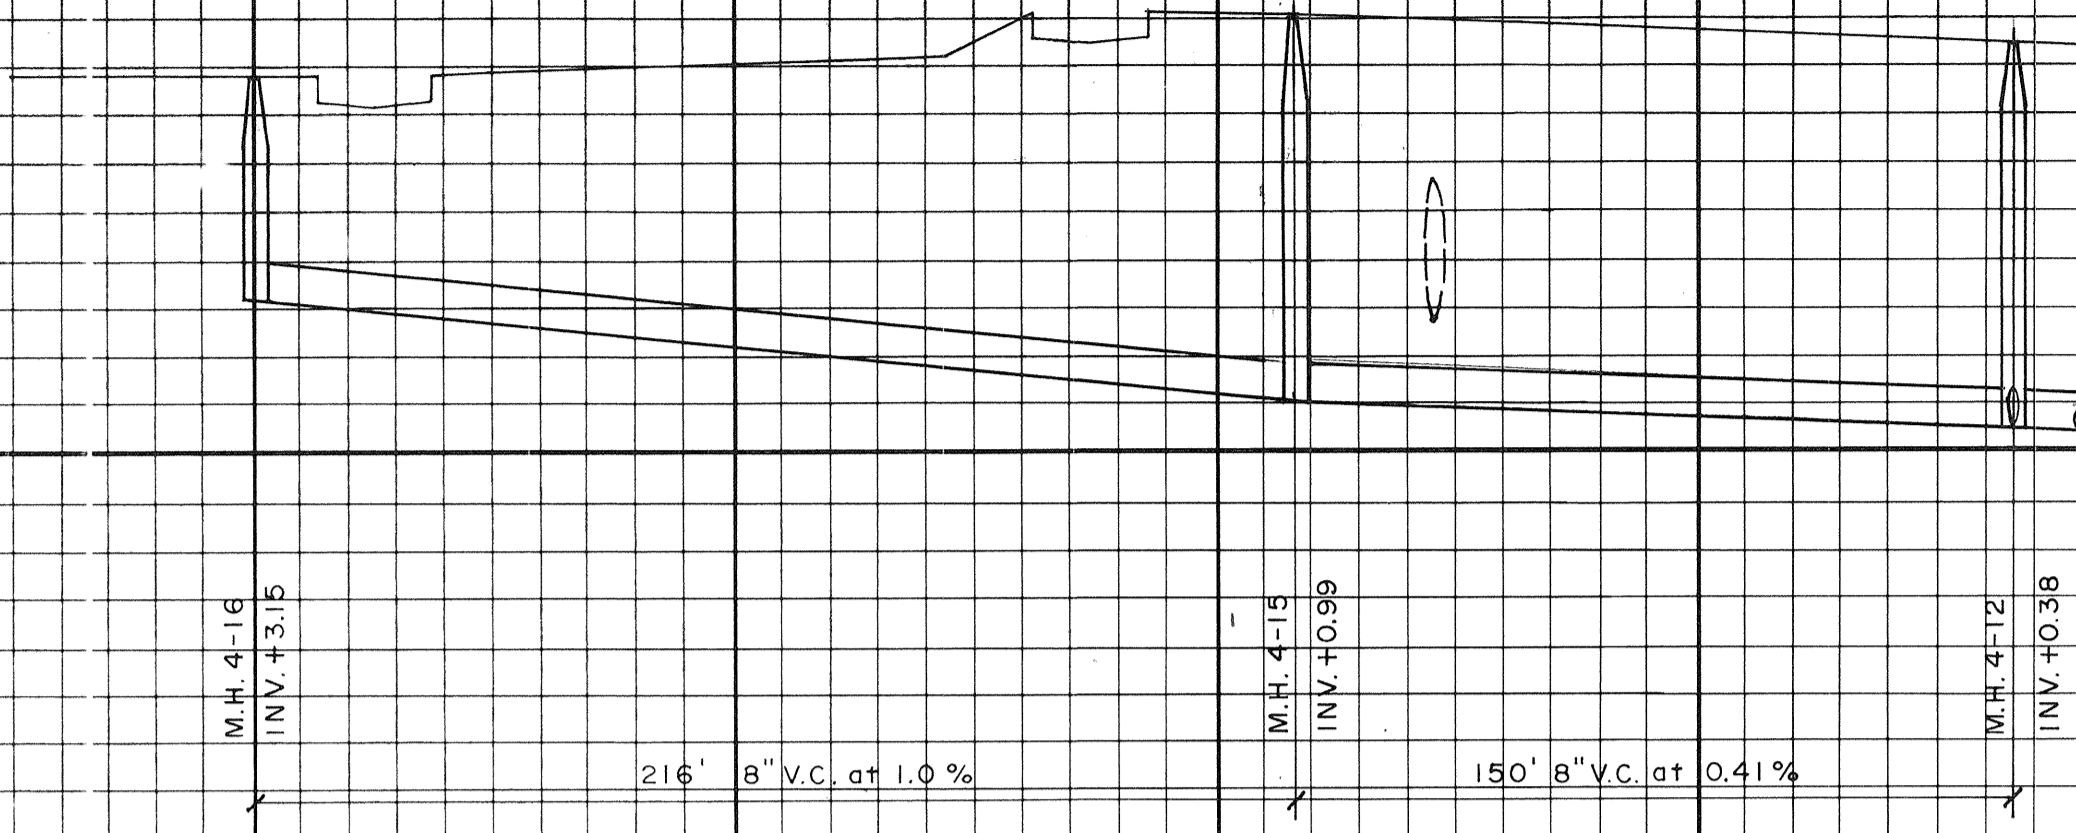
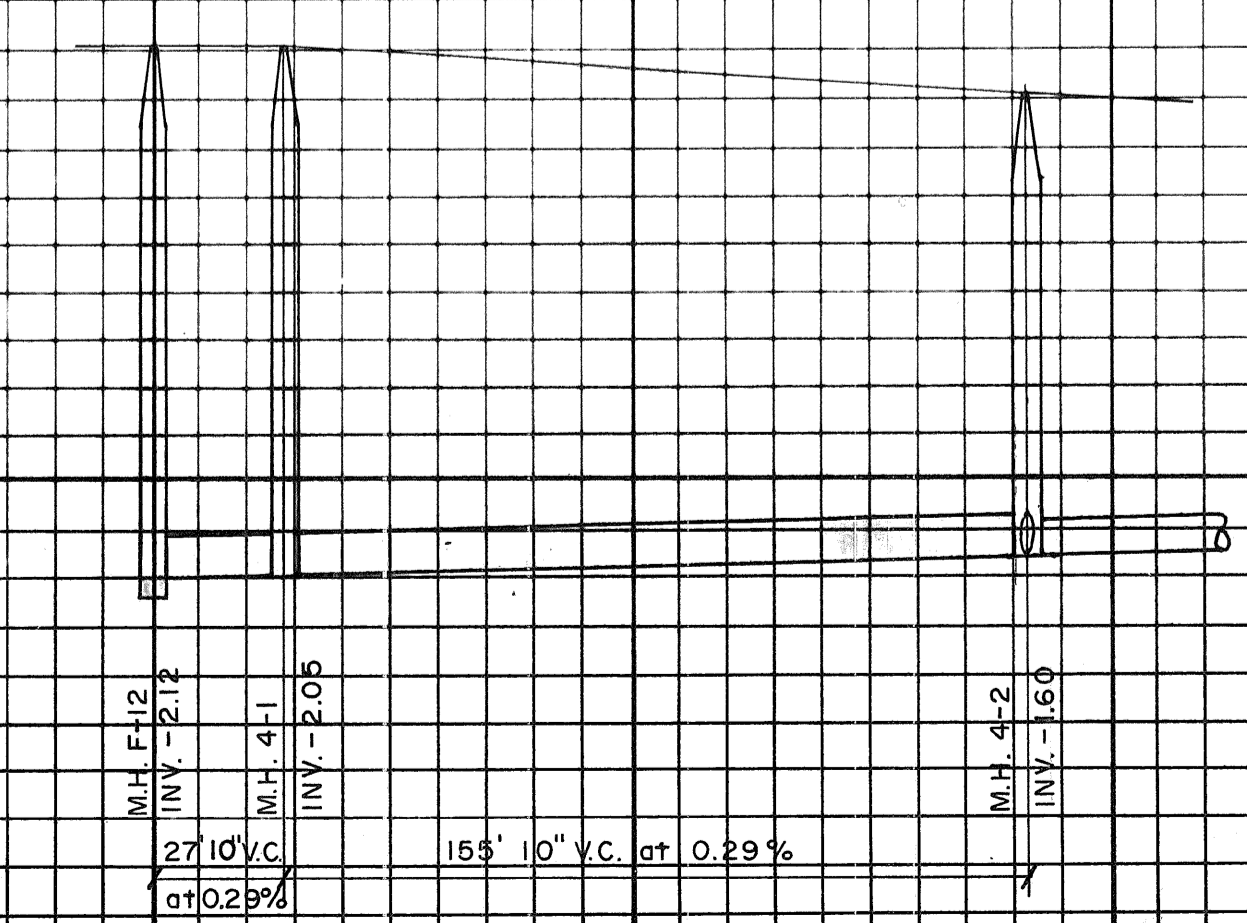
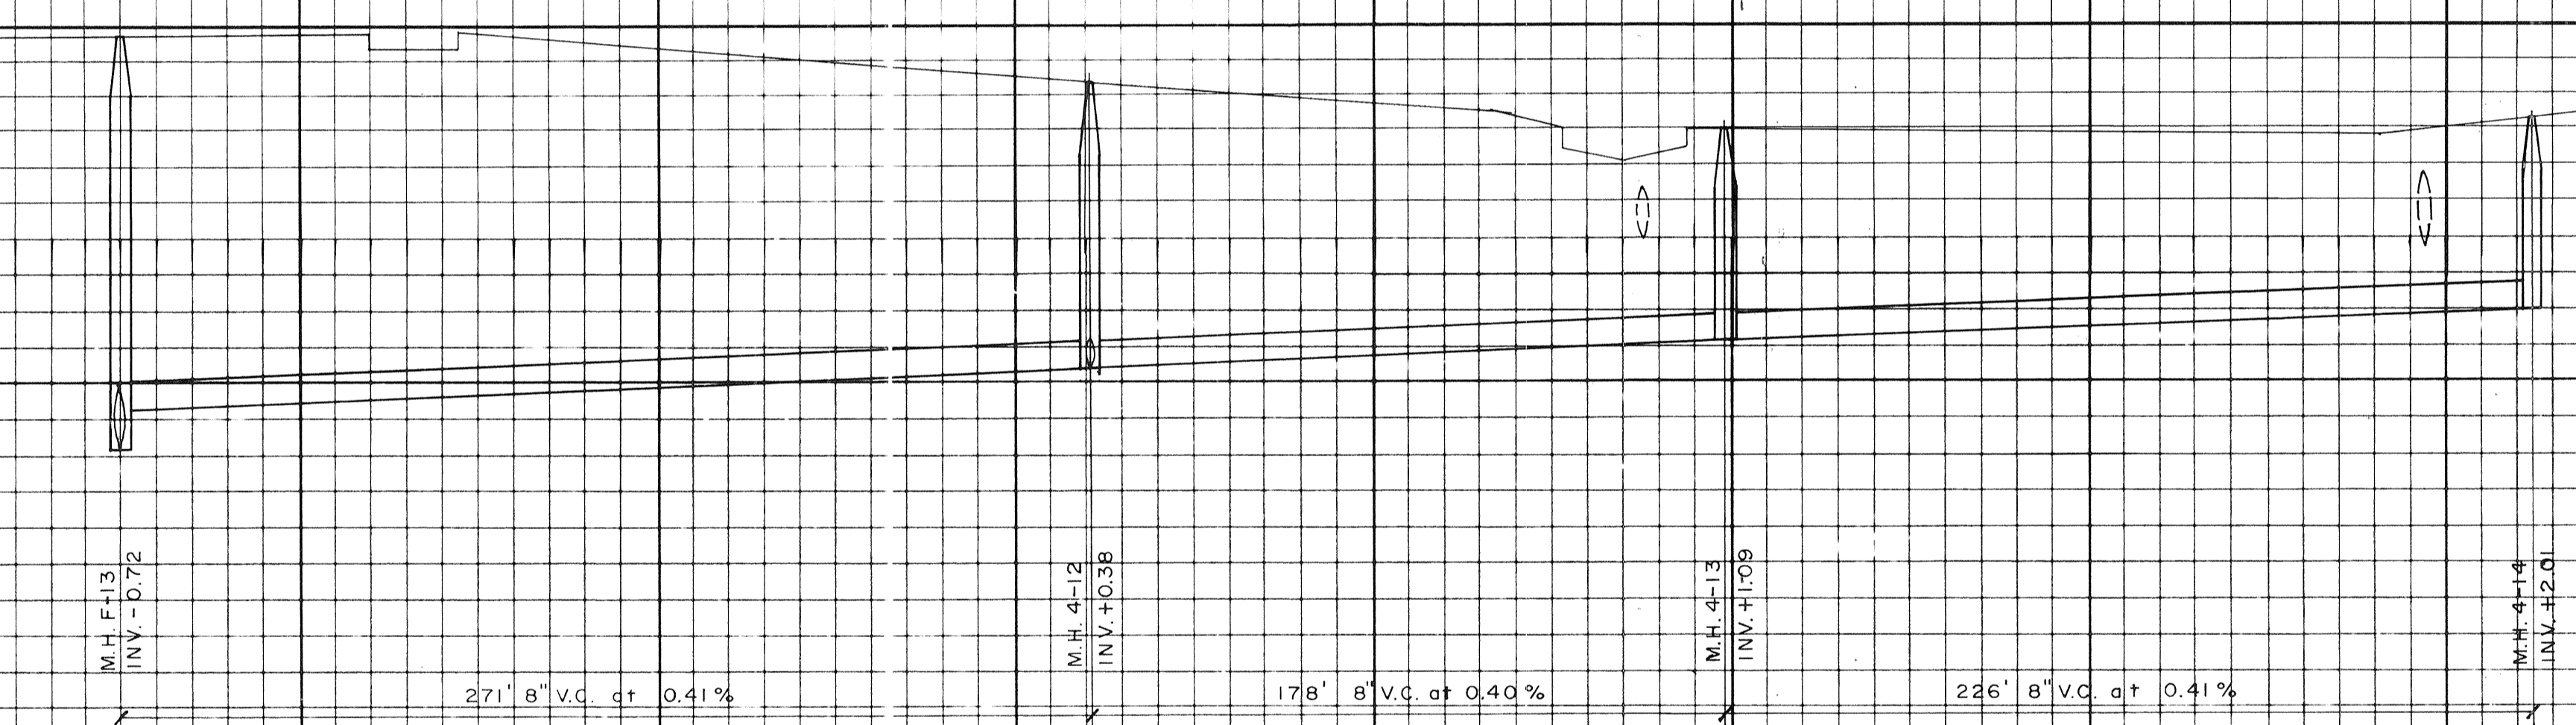
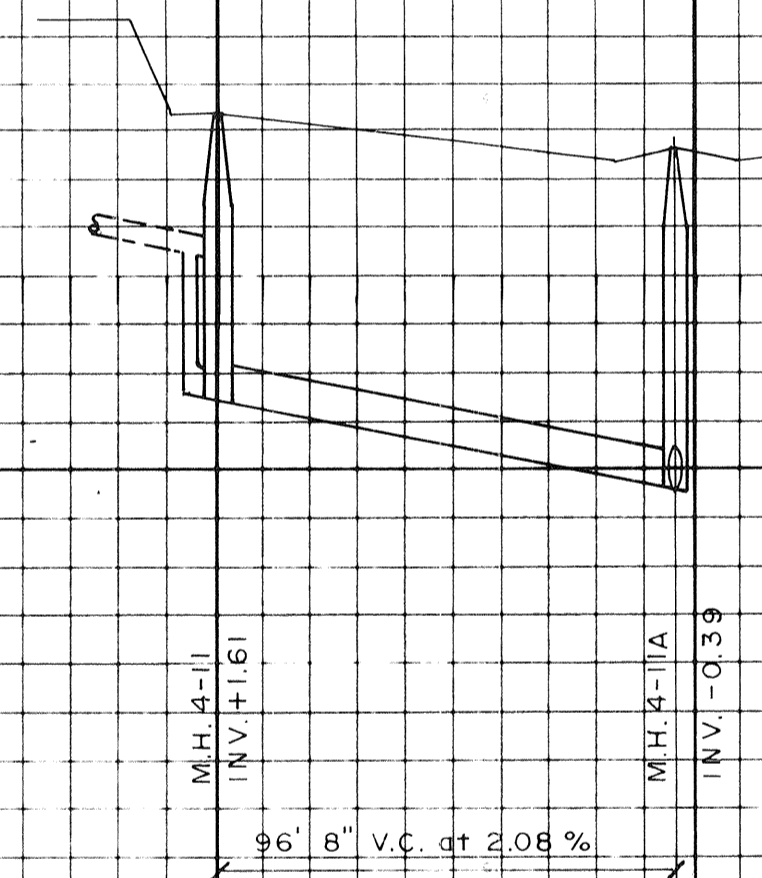


10  
0  
10  
0  
10  
0

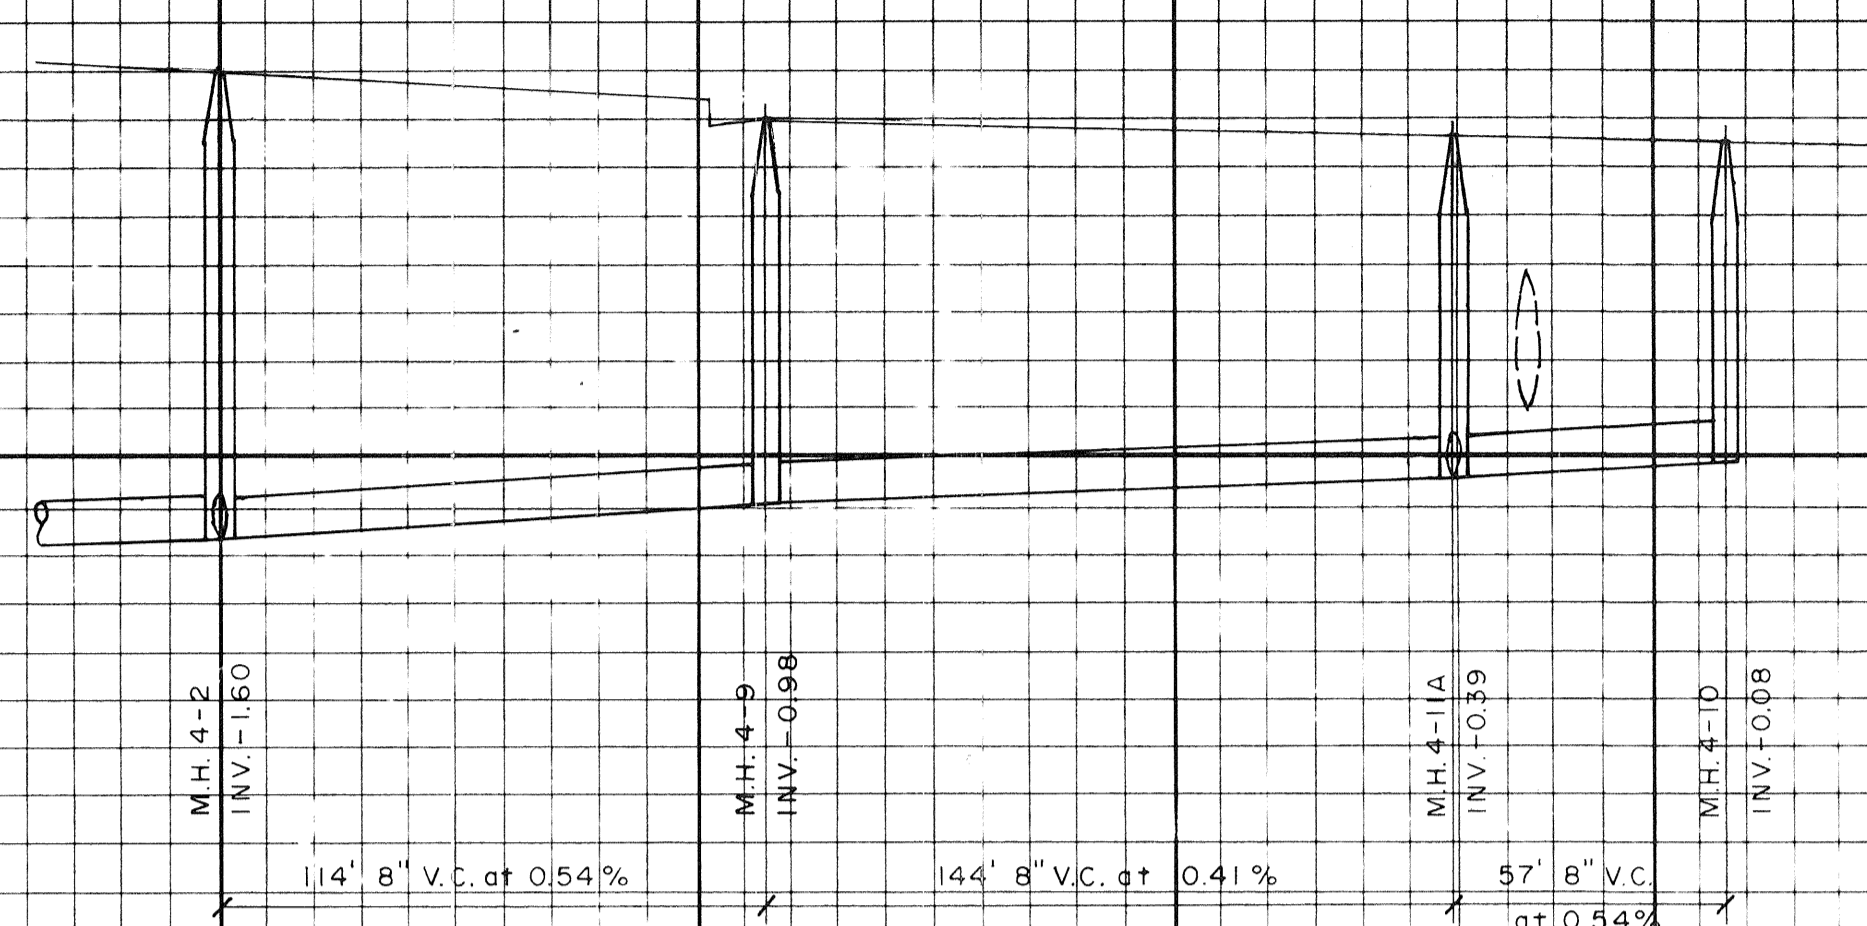

**TOWN OF LONGBOAT KEY, FLORIDA**  
**SEAPLACE**  
 SANITARY SEWER PROFILES  
 BENNETT & BISHOP INC., SARASOTA, FLA.

ENGINEER & LOCATOR  
 T.L.K. FILE NO.

SHEET NUMBER  
**217-065AB**

REVISION

L.T.R. DATE 4-8-80 WAS SH. NO. 8-40

REVISION

DESIGNED BY PROJECT ENGINEER  
 DATE 10-13-77  
 SCALE FOR 1" = 40'  
 DRAWN BY G.L.B.  
 CHECKED BY PROJECT NO.

BY RAB