

DOOR SCHEDULE


NO.	SIZE	JAMB	TYPE	REMARKS
①	4'-0" x 6'-8" x 1 3/4"	STEEL	STEEL FULL HT. LOUVERS	HARDWARE SET 23
②	(2) 3'-0" x 6'-8" x 1 3/4"			PAIR OF DOORS HARDWARE SET 24
③	4'-0" x 6'-8" x 1 3/4"			HARDWARE SET 23
④	3'-0" x 6'-8" x 1 3/4"		WD FRAME W/ FULL HT. METAL VENTILATING LOUVERS	25
⑤	3'-0" x 6'-8" x 1 3/4"			25

FINISH SCHEDULE


ROOM	FLOOR	BASE	WALLS	CEILING	HT.
MEN	CERAMIC TILE	CERAMIC TILE COVE	CERAMIC TILE	MOIST. RESIST. DRYWALL W/	7'-6"
WOMEN	CERAMIC TILE	CERAMIC TILE COVE	CERAMIC TILE	'ORANGE PEEL' TEXTURE	7'-6"
IRRIGATION EQUIPMENT	CONC.	NONE	PAINTED CONC. BLOCK	PAINTED W/ ENAMEL	7'-6"
STORAGE	CONC.	NONE	PAINTED CONC. BLOCK		7'-6"
POOL EQUIPMENT	CONC.	NONE	EXPOSED CONC. BLOCK		10'-4"

- GENERAL NOTES**
1. COMPLY W/ ARCH. SPECIFICATIONS FOR BUILDINGS 1, 2, AND 3
 2. ALL DIMENSIONS ARE FACE OF BLOCK, FACE OF STUD, OR COLUMN CENTERLINE.
 3. BLOCK DIMENSIONS ARE 8" NOM, UNLESS NOTED.
 4. STUD DIMENSIONS ARE 4" NOM, UNLESS NOTED.
 5. VERIFY GRADE ELEVATIONS W/ SITE PLAN.
 6. CONFIRM SIZE OF POOL EQUIPMENT ROOM W/ POOL CONTRACTOR PRIOR TO CONST.
 7. VERIFY SITE FINISHES, RETAINING WALL LOCATIONS AND FINISHES, SIDEWALK LOCATIONS AND FINISHES, AND PAVEMENT BLOCK LOCATIONS W/ SITE ENGINEER AND LANDSCAPE ARCH. DRAWINGS
 8. SEE STRUCTURAL DRAWINGS FOR RETAINING WALL DETAILS AND FILLED CELL NOTES
 9. PLUMBING FIXTURE & DIMENSIONS SHOWN IN WOMENS TOILET ARE TYP. FOR MENS TOILET.
 10. TOILET PARTITION DIMENSIONS SHOWN IN MENS TOILET ARE TYPICAL FOR WOMENS TOILET.


FLOOR PLAN
1/4" = 1'-0"

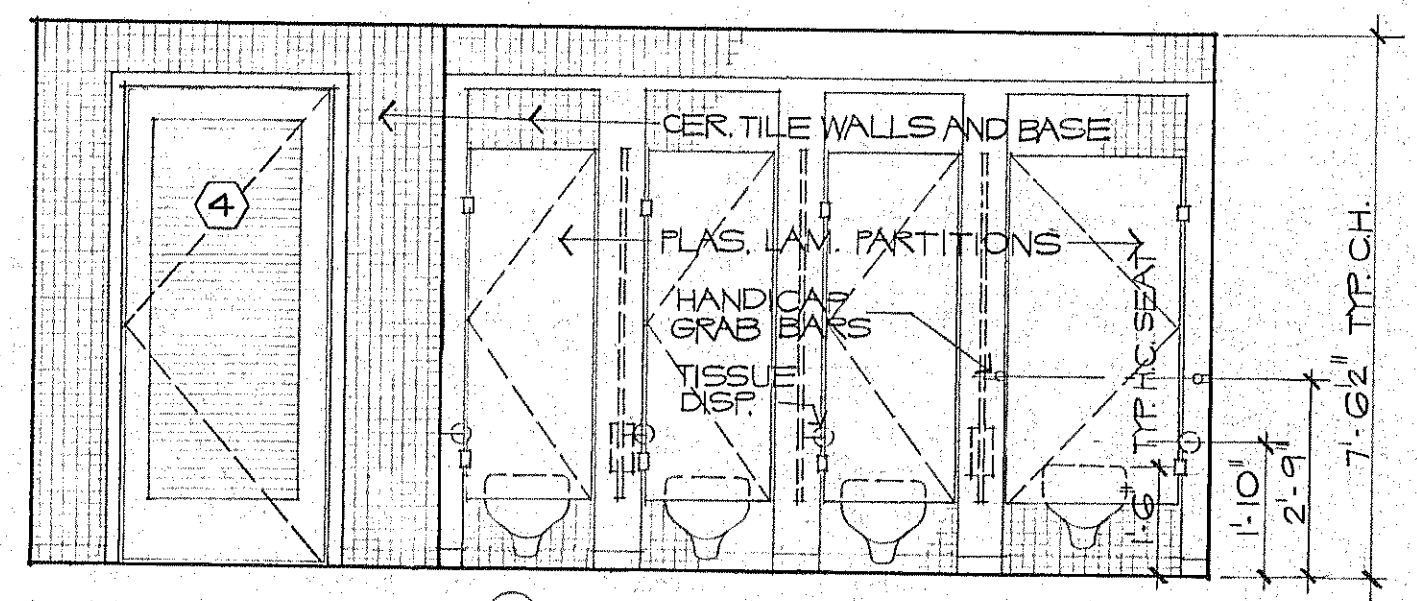


WOMENS TOILET ①

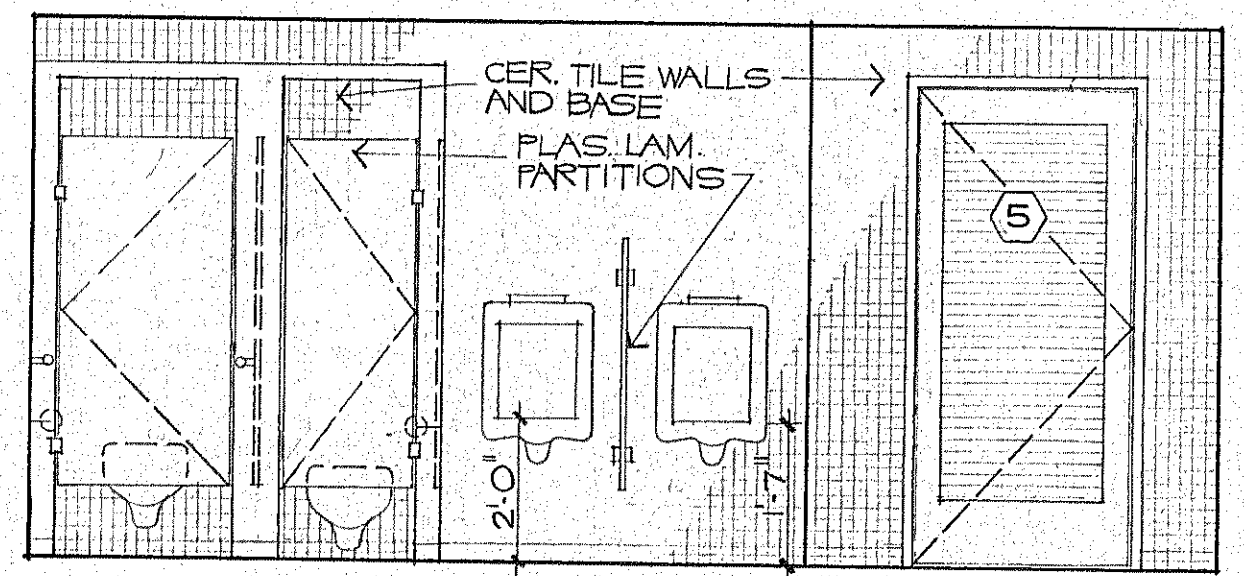

MENS TOILET ②

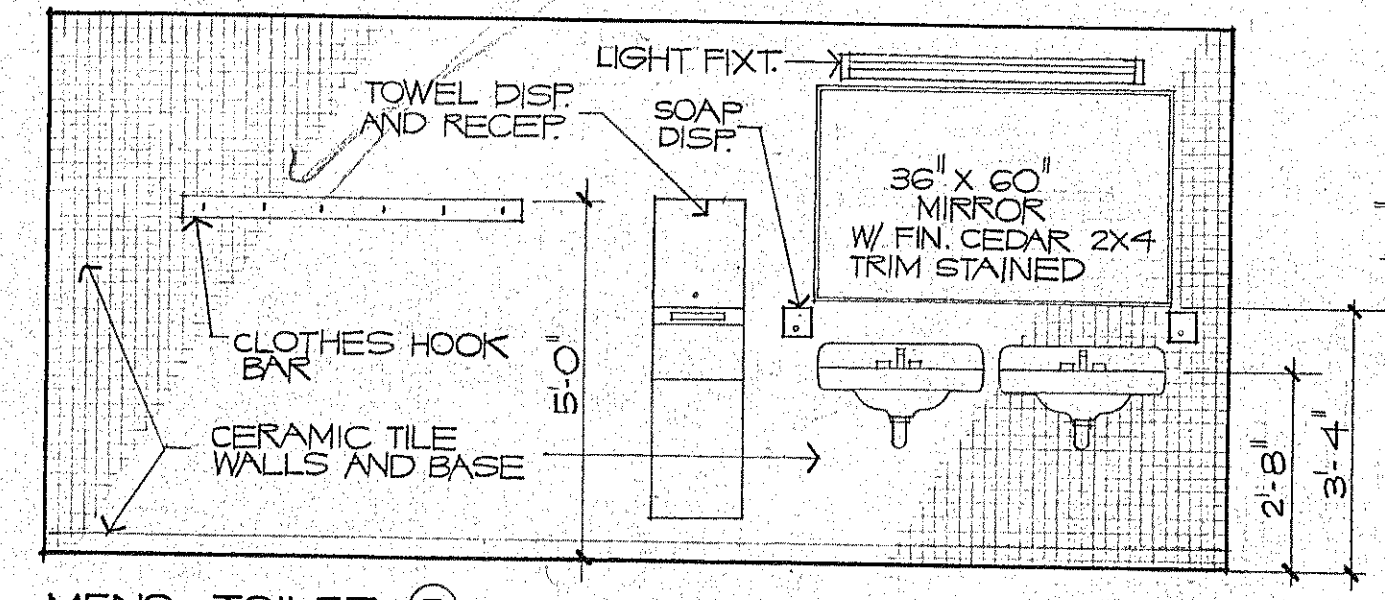

MENS TOILET ③
WOMENS TOILET SIM. REVERSE

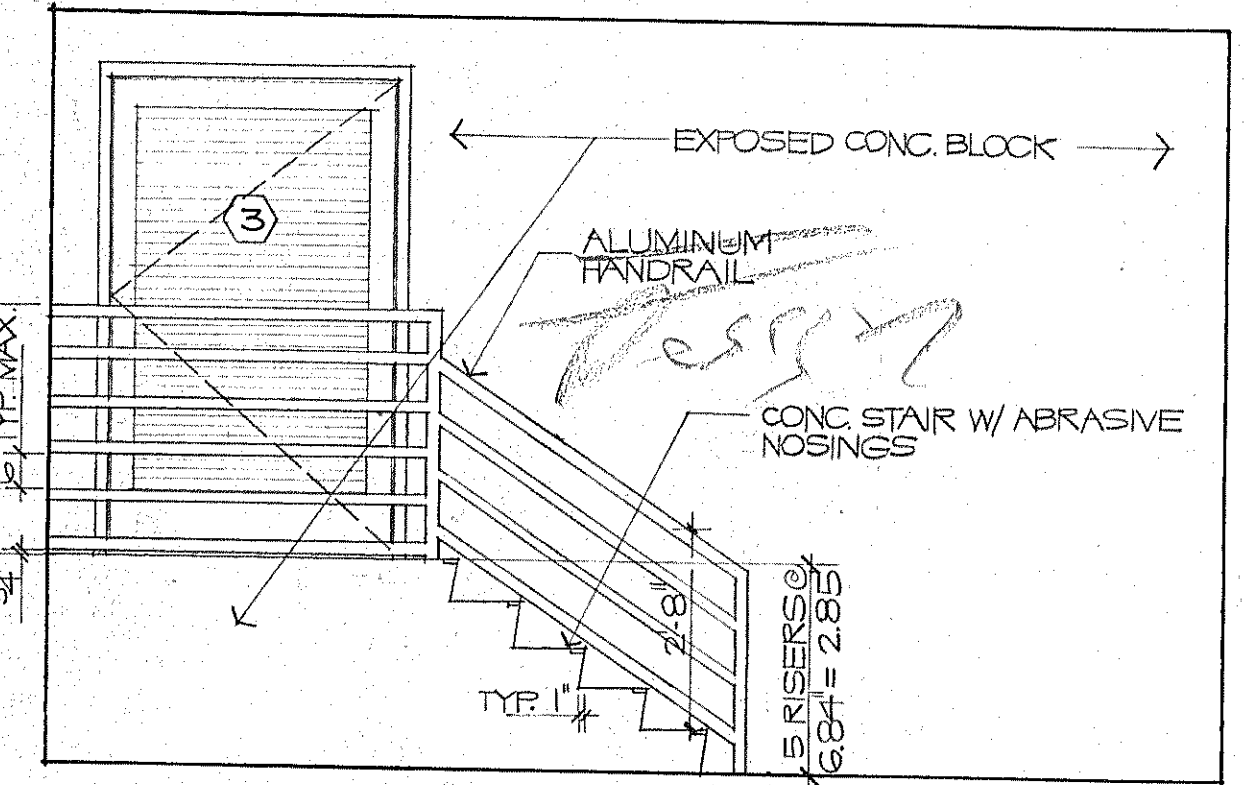

POOL EQUIPMENT ④

INTERIOR ELEVATIONS
3/8" = 1'-0"

SUNSET BEACH
 SOF LONC BOAT KEY
 BENNETT & BISHOP, INC. CONSULTING ENGINEERS & SURVEYORS
 THE SWA GROUP
 ARCHITECT & PLANNER
 NOLSEN WHITE & ASSOCIATES
 BRABHAM KUHN DEBAY CONSULTING ENGINEERS

AUXILIARY BUILDINGS AND EQUIPMENT
 POOL TOILETS AND EQUIPMENT

ISSUED
 DEC. 10, 1982
 REVISED
 4-1-83