



END ELEVATION 1/20

- TOP OF PARAPET EL. 60'-2"
- ROOF SLAB EL. 58'-10"
- FIFTH FLOOR EL. 49'-6"
- FOURTH FLOOR EL. 40'-2"
- THIRD FLOOR EL. 30'-10"
- SECOND FLOOR EL. 21'-6"
- FIRST FLOOR EL. 12'-2"
- TOP OF WALL EL. 9'-6"
- GROUND FLOOR EL. 0'-0"

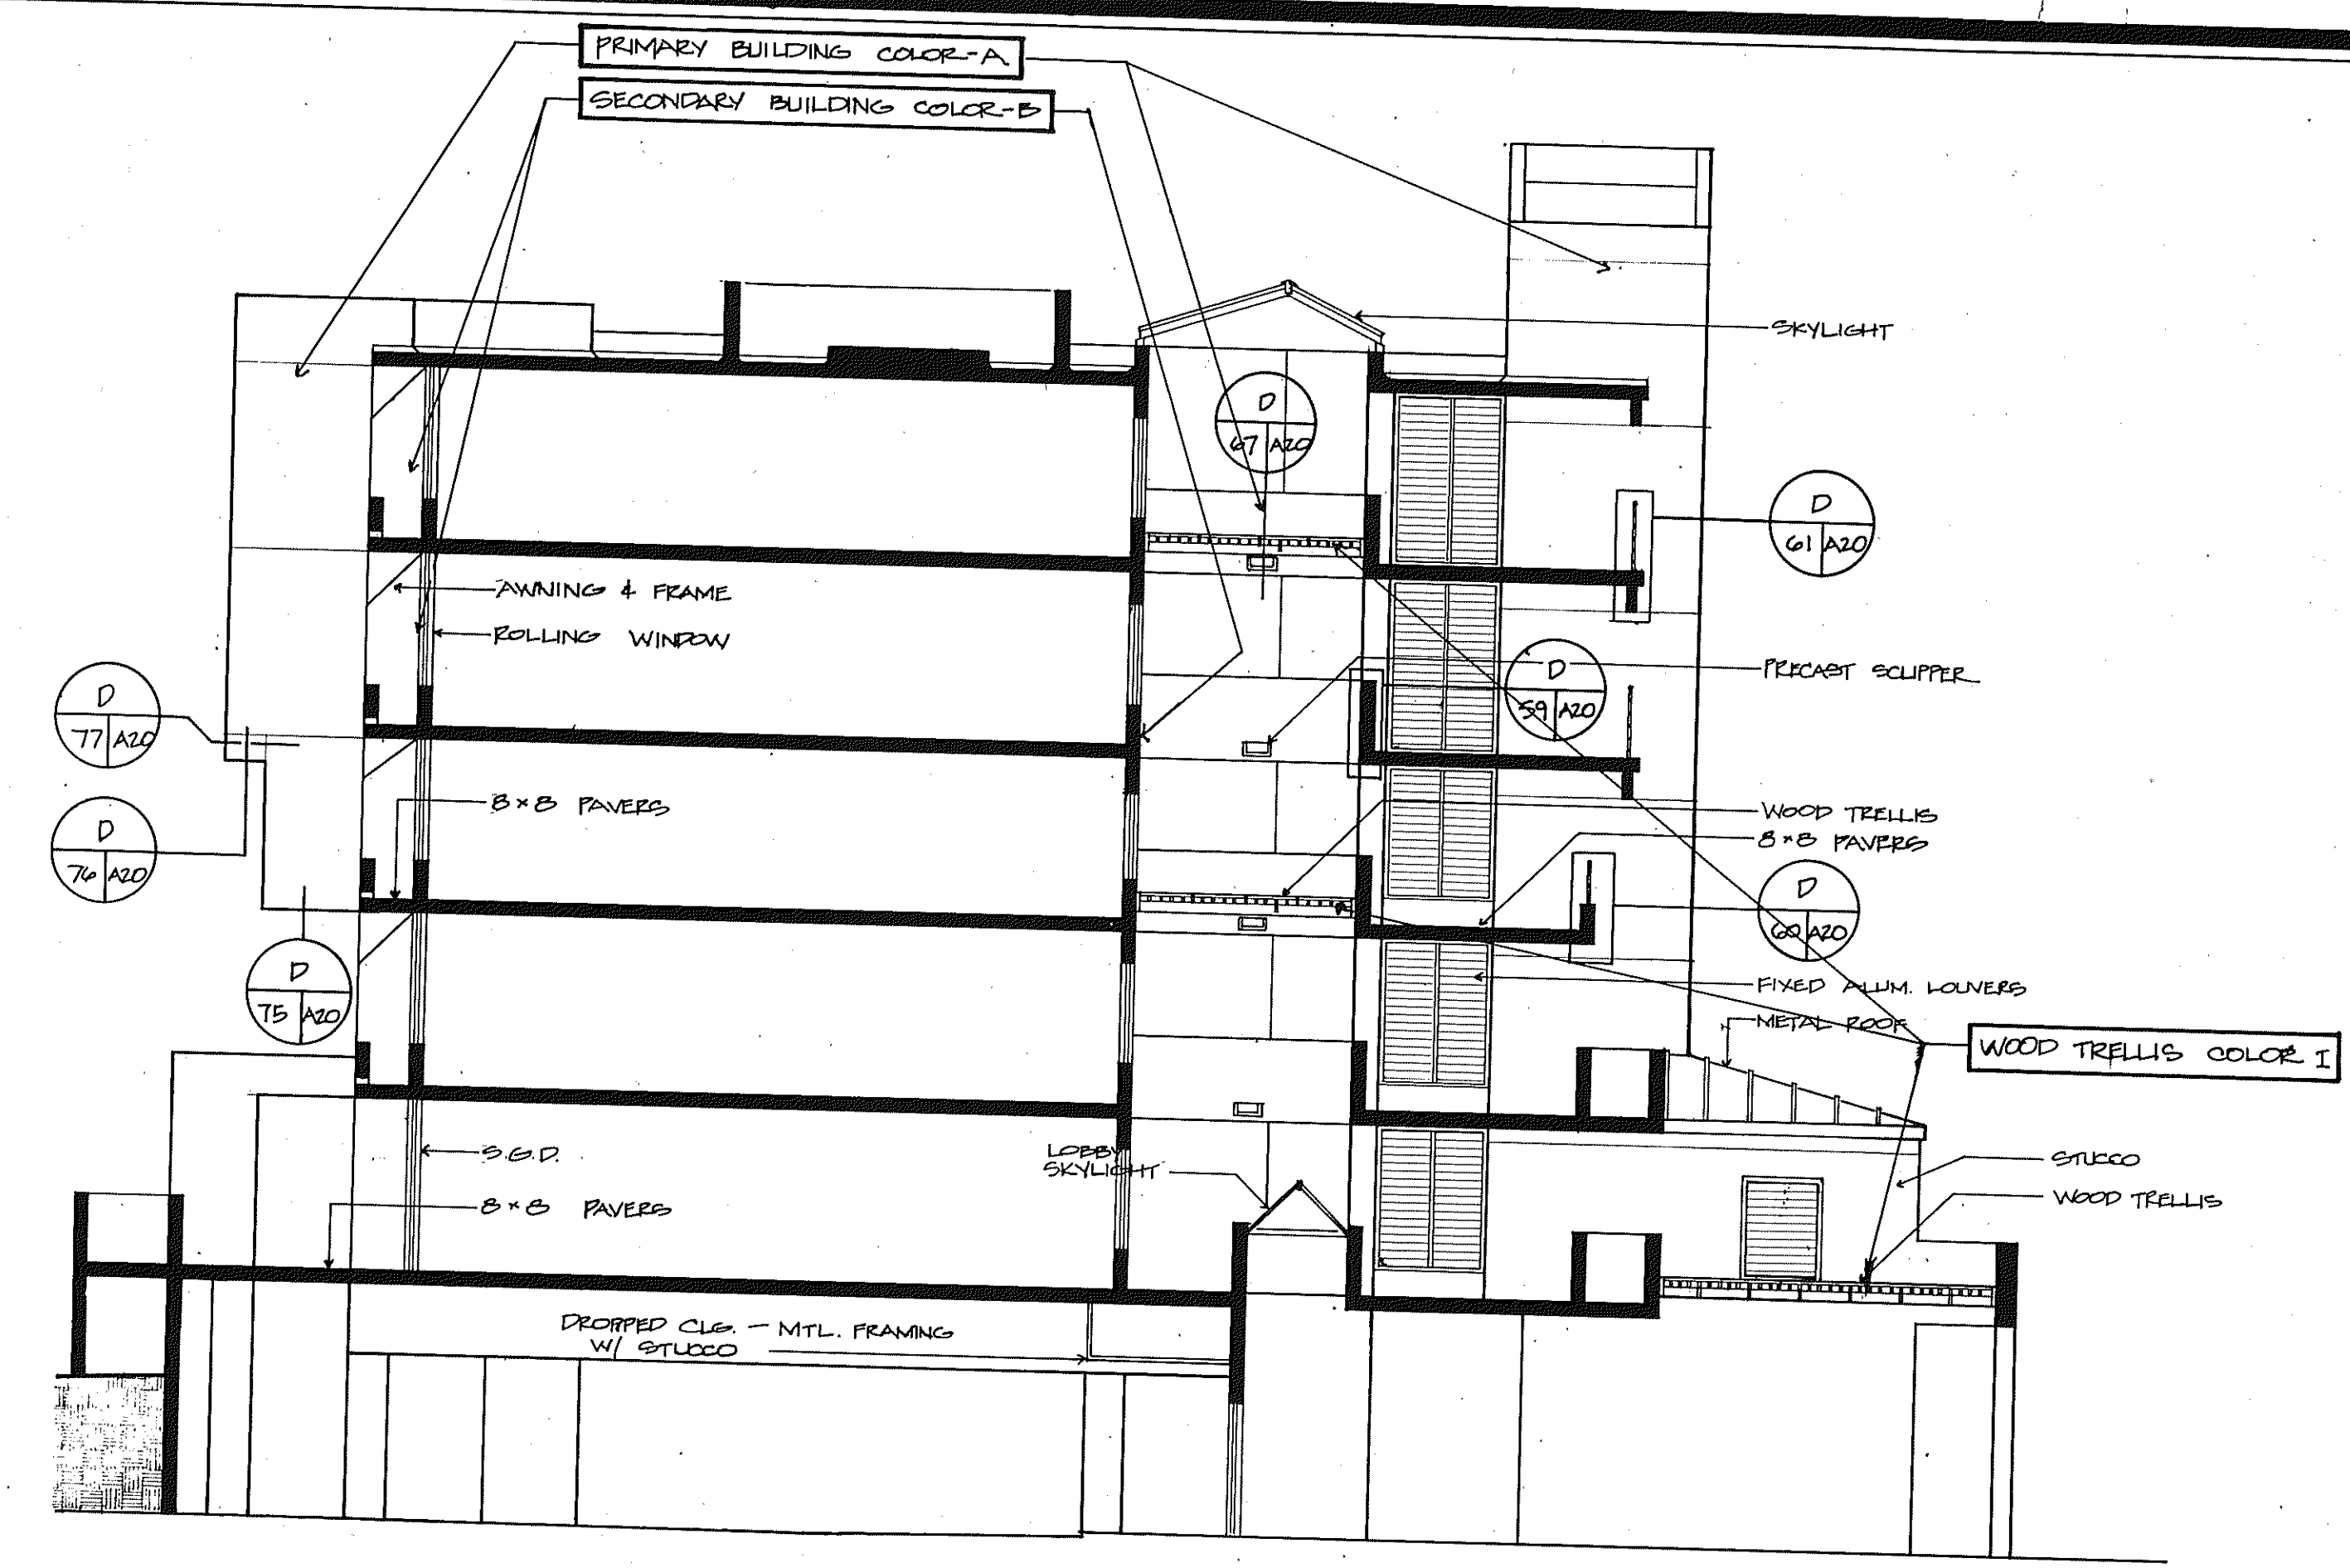


SECTION 3/20

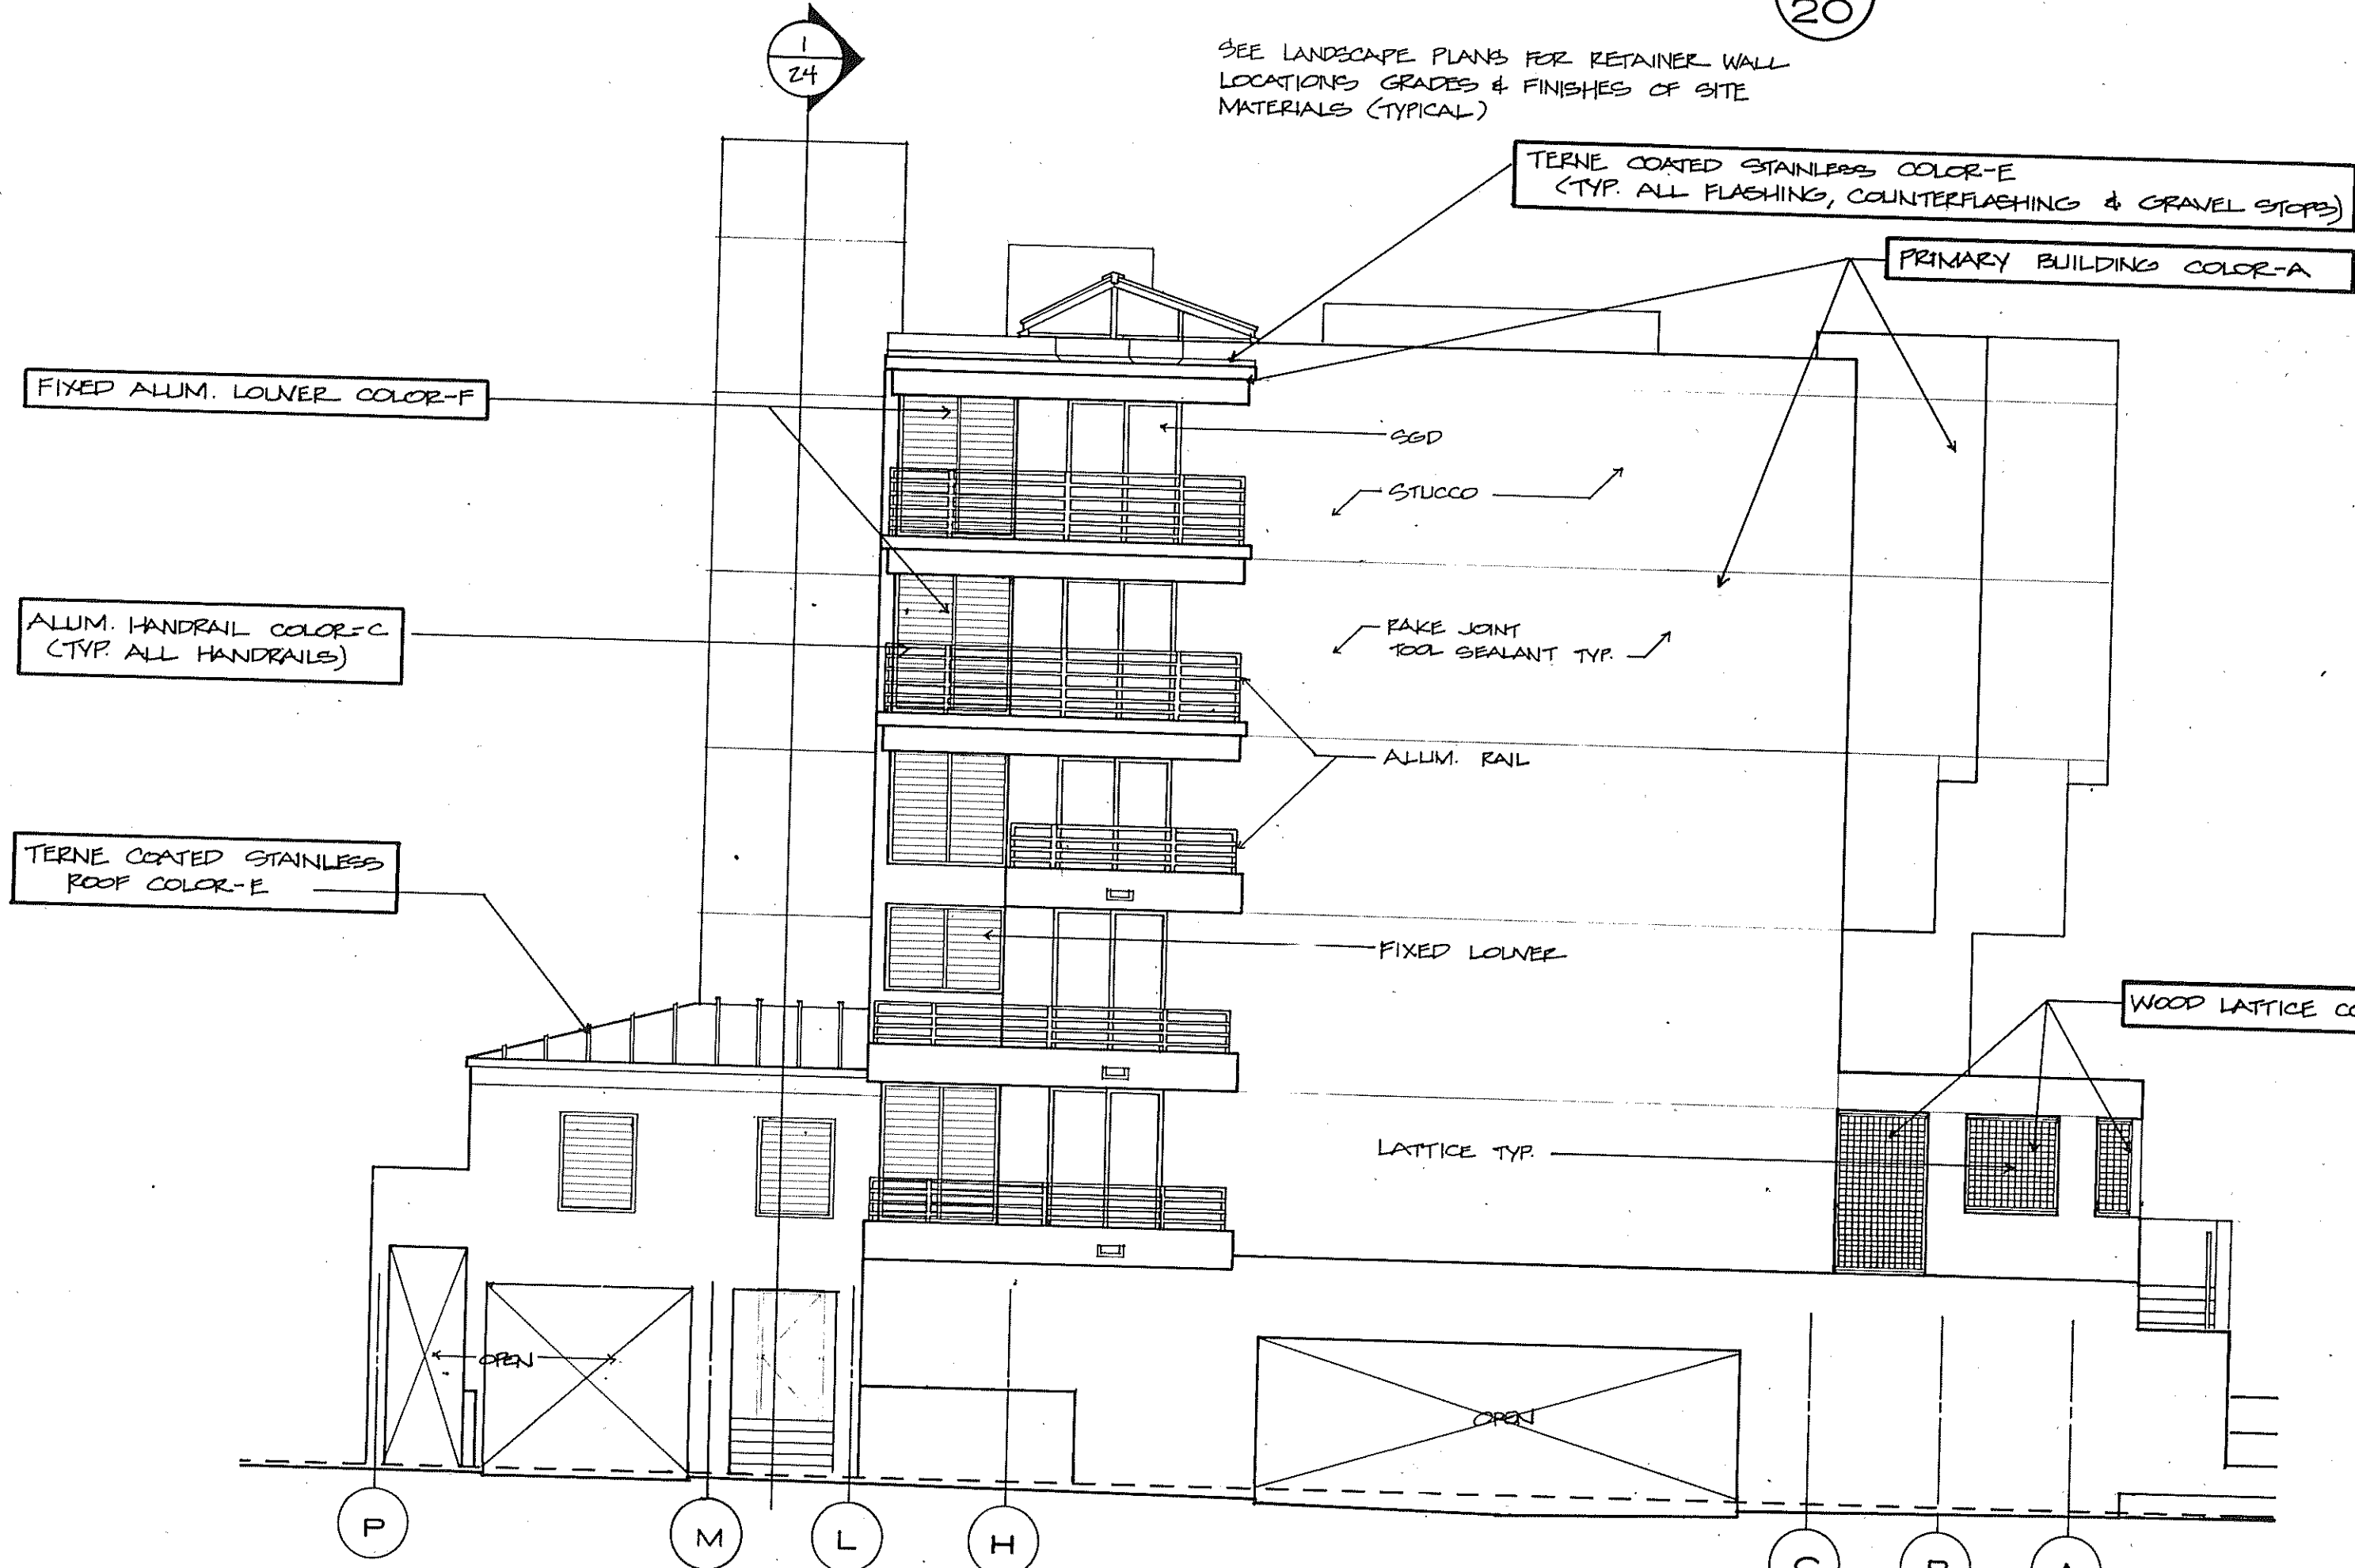

END ELEVATION 2/20

- TOP OF PARAPET EL. 60'-2"
- ROOF SLAB EL. 58'-10"
- FIFTH FLOOR EL. 49'-6"
- FOURTH FLOOR EL. 40'-2"
- THIRD FLOOR EL. 30'-10"
- SECOND FLOOR EL. 21'-6"
- FIRST FLOOR EL. 12'-2"
- TOP OF WALL EL. 9'-6"
- GROUND FLOOR EL. 0'-0"

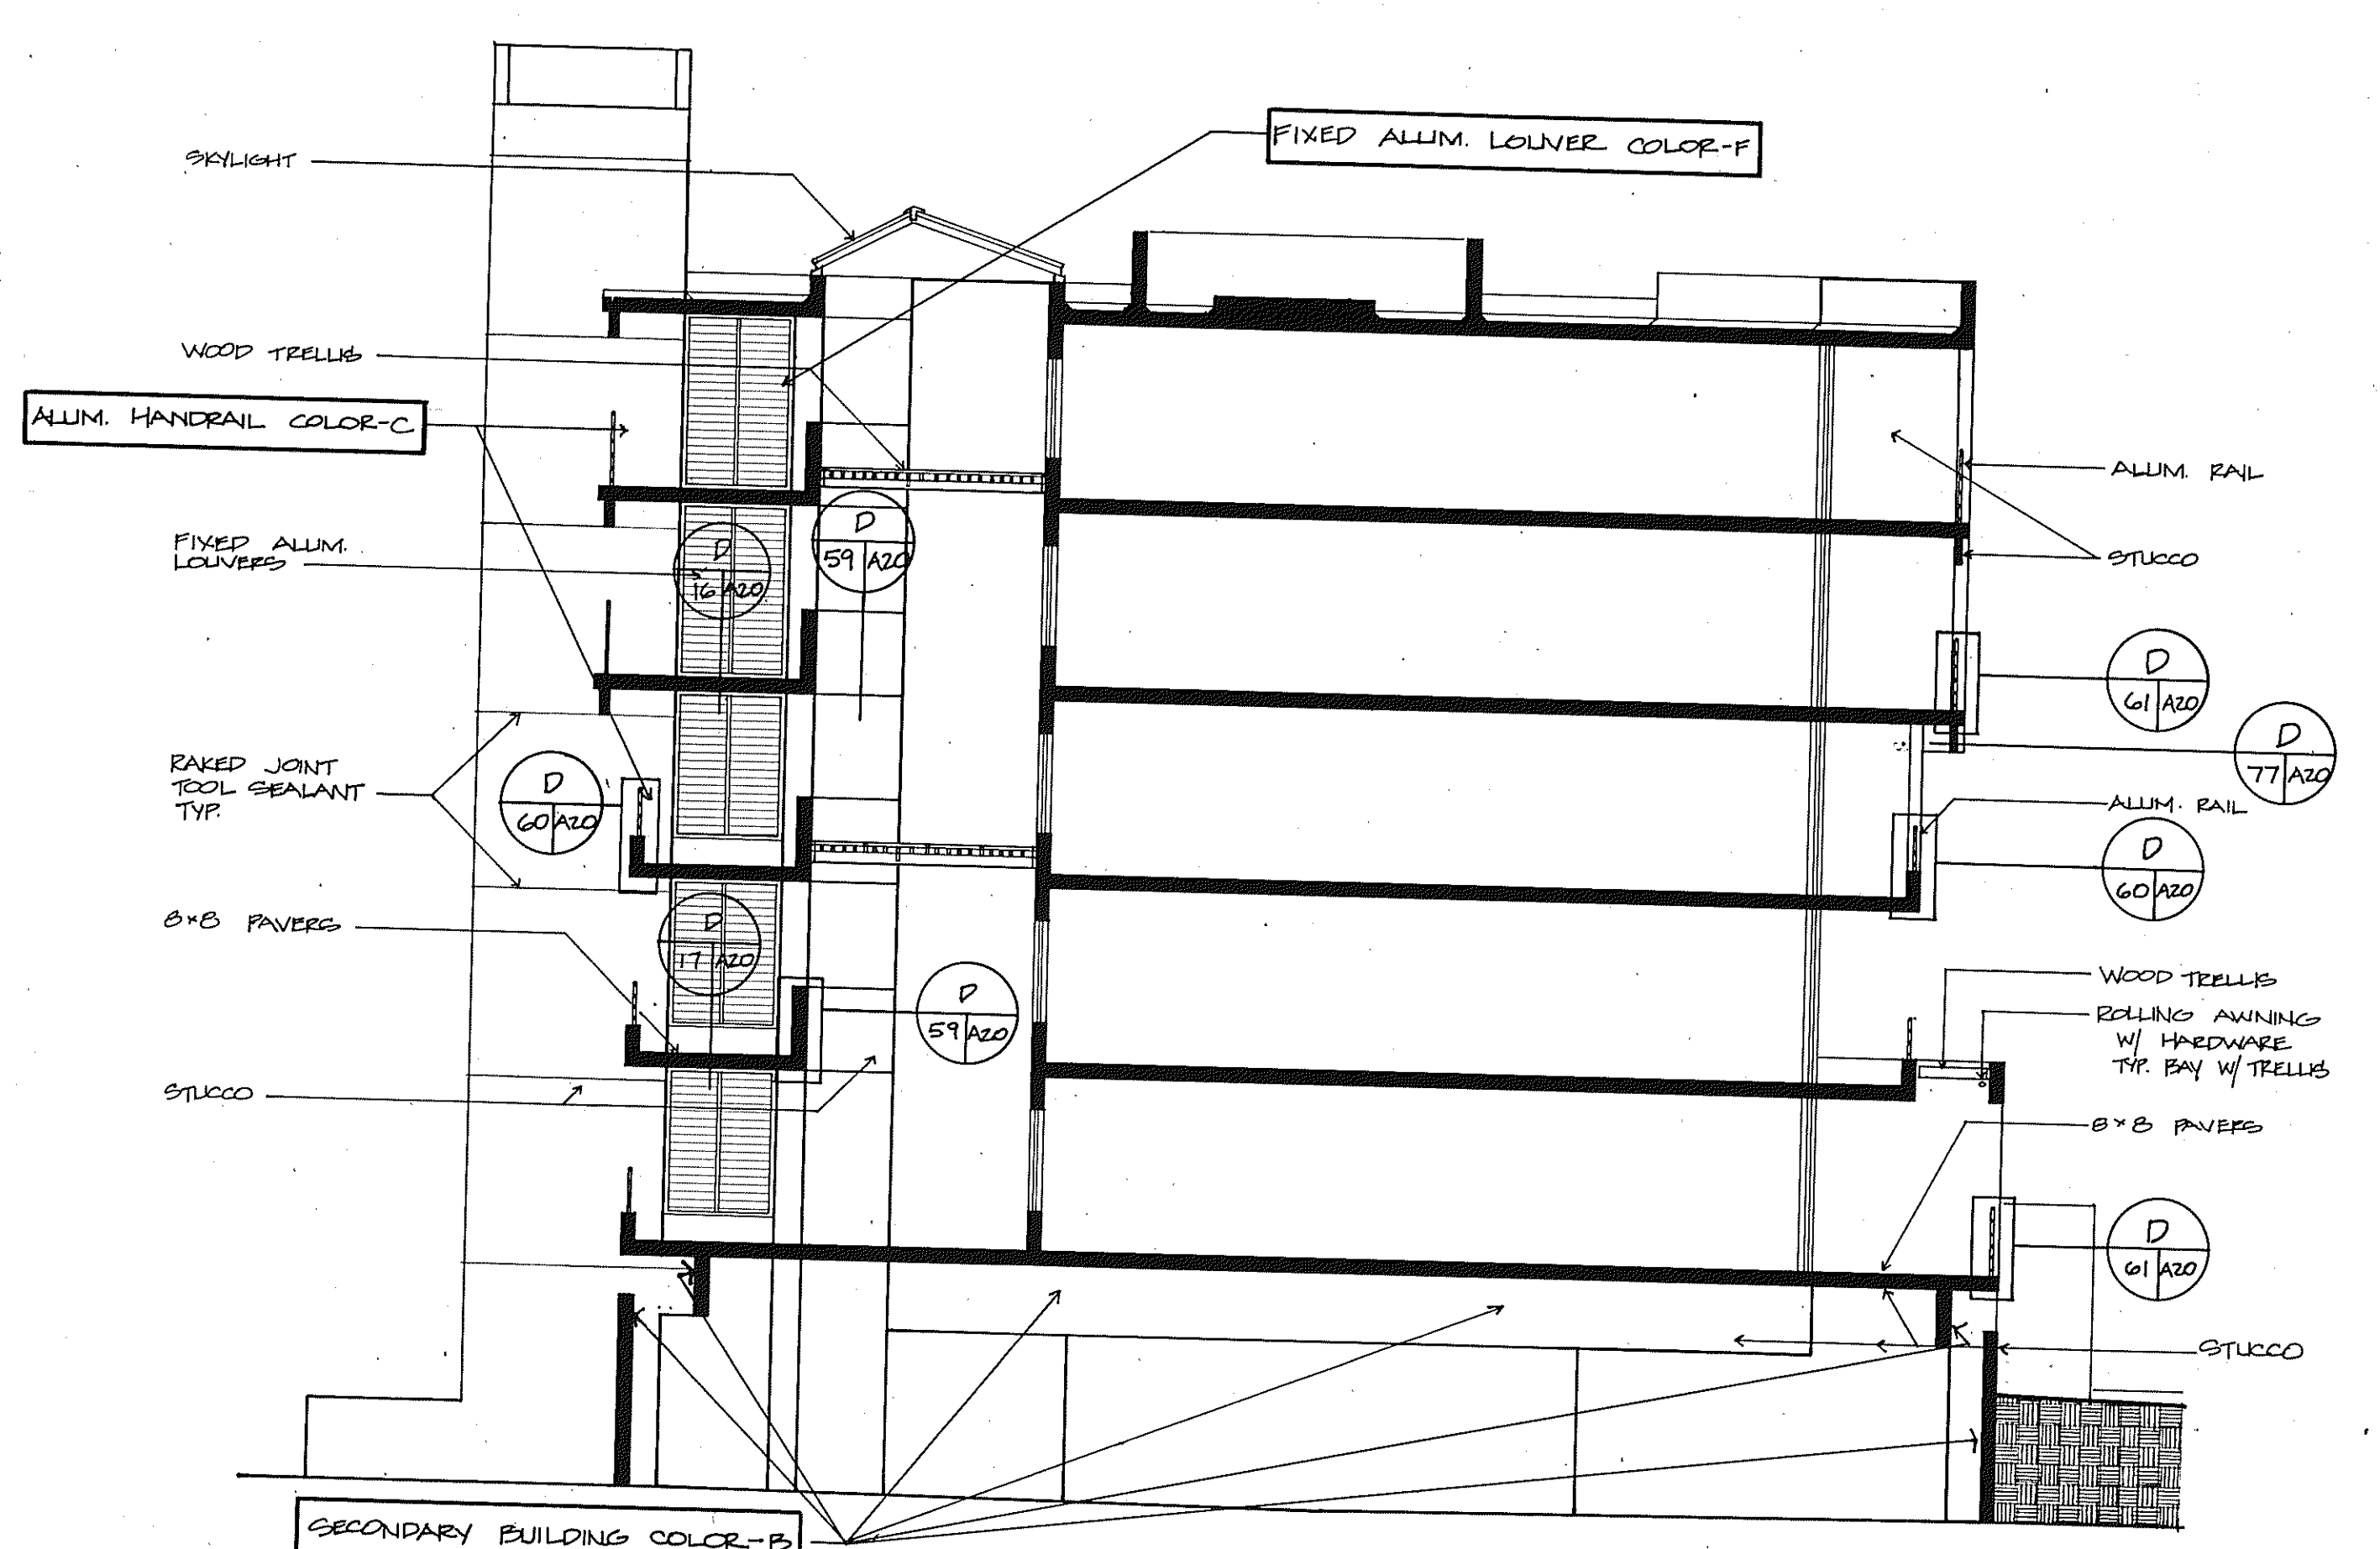

SECTION 4/20

NOTE: FOR USE AS A COLOR SCHEDULE ONLY, REFER TO SHEET A-20 FOR BUILDING REVISIONS.