




DETAIL 3  
4'-1-0" S-2

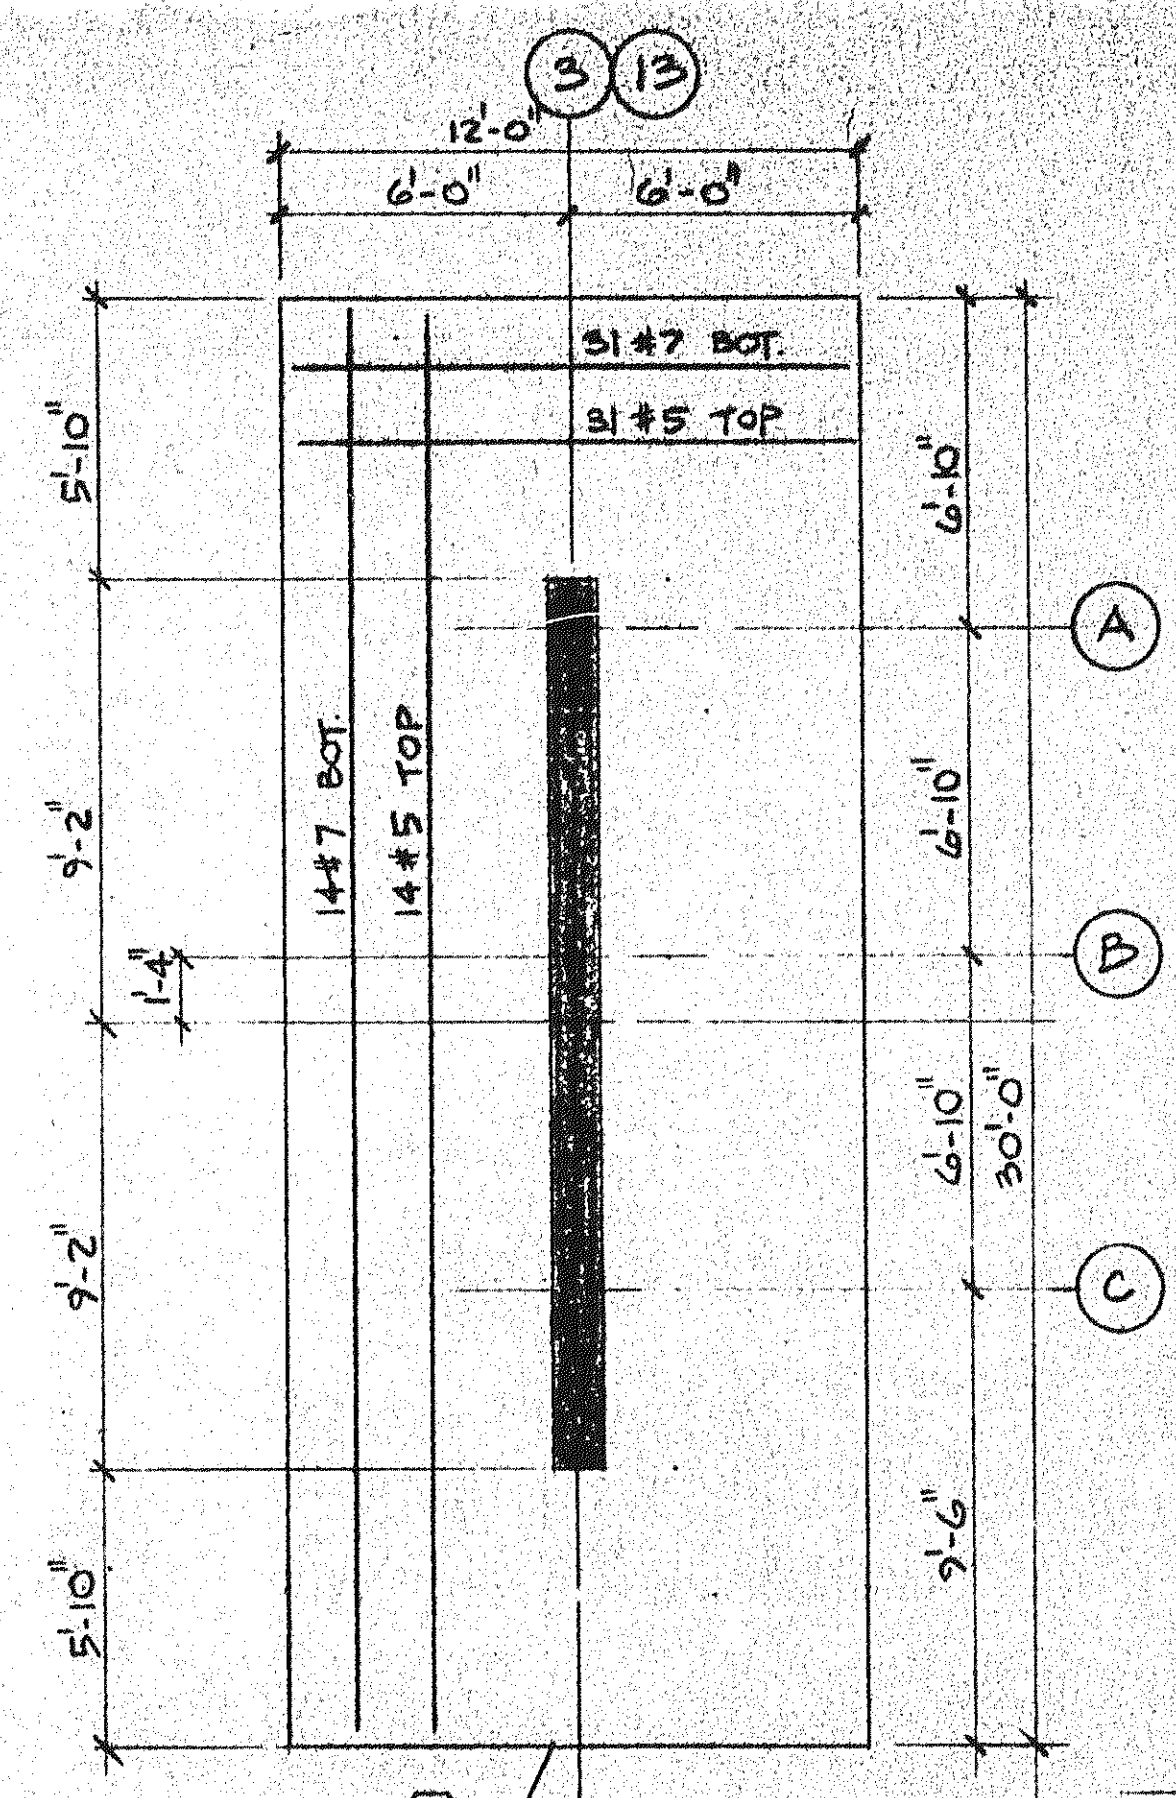


DETAIL 2  
4'-1-0" S-2

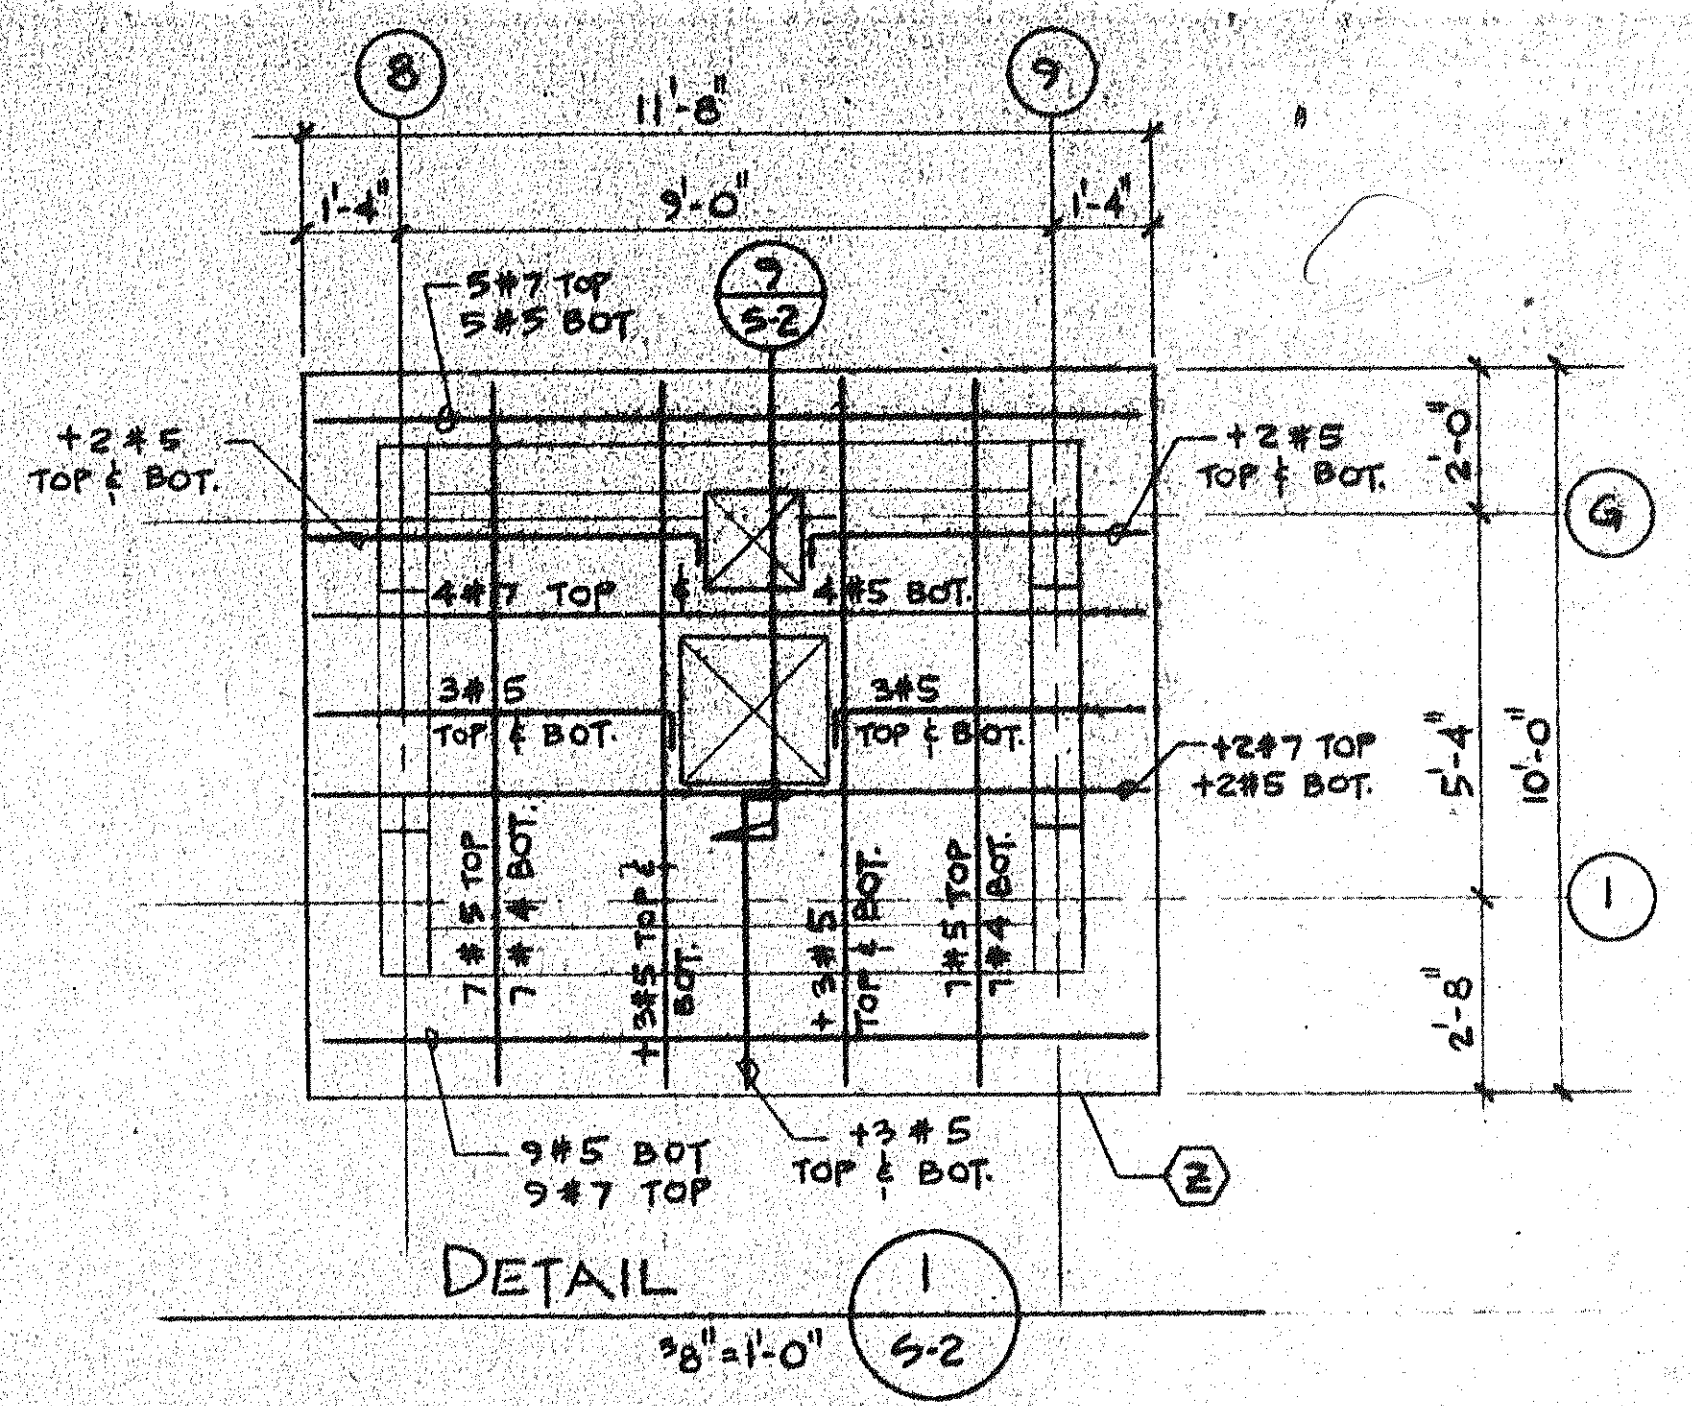


DETAIL 1  
38'-1-0" S-2

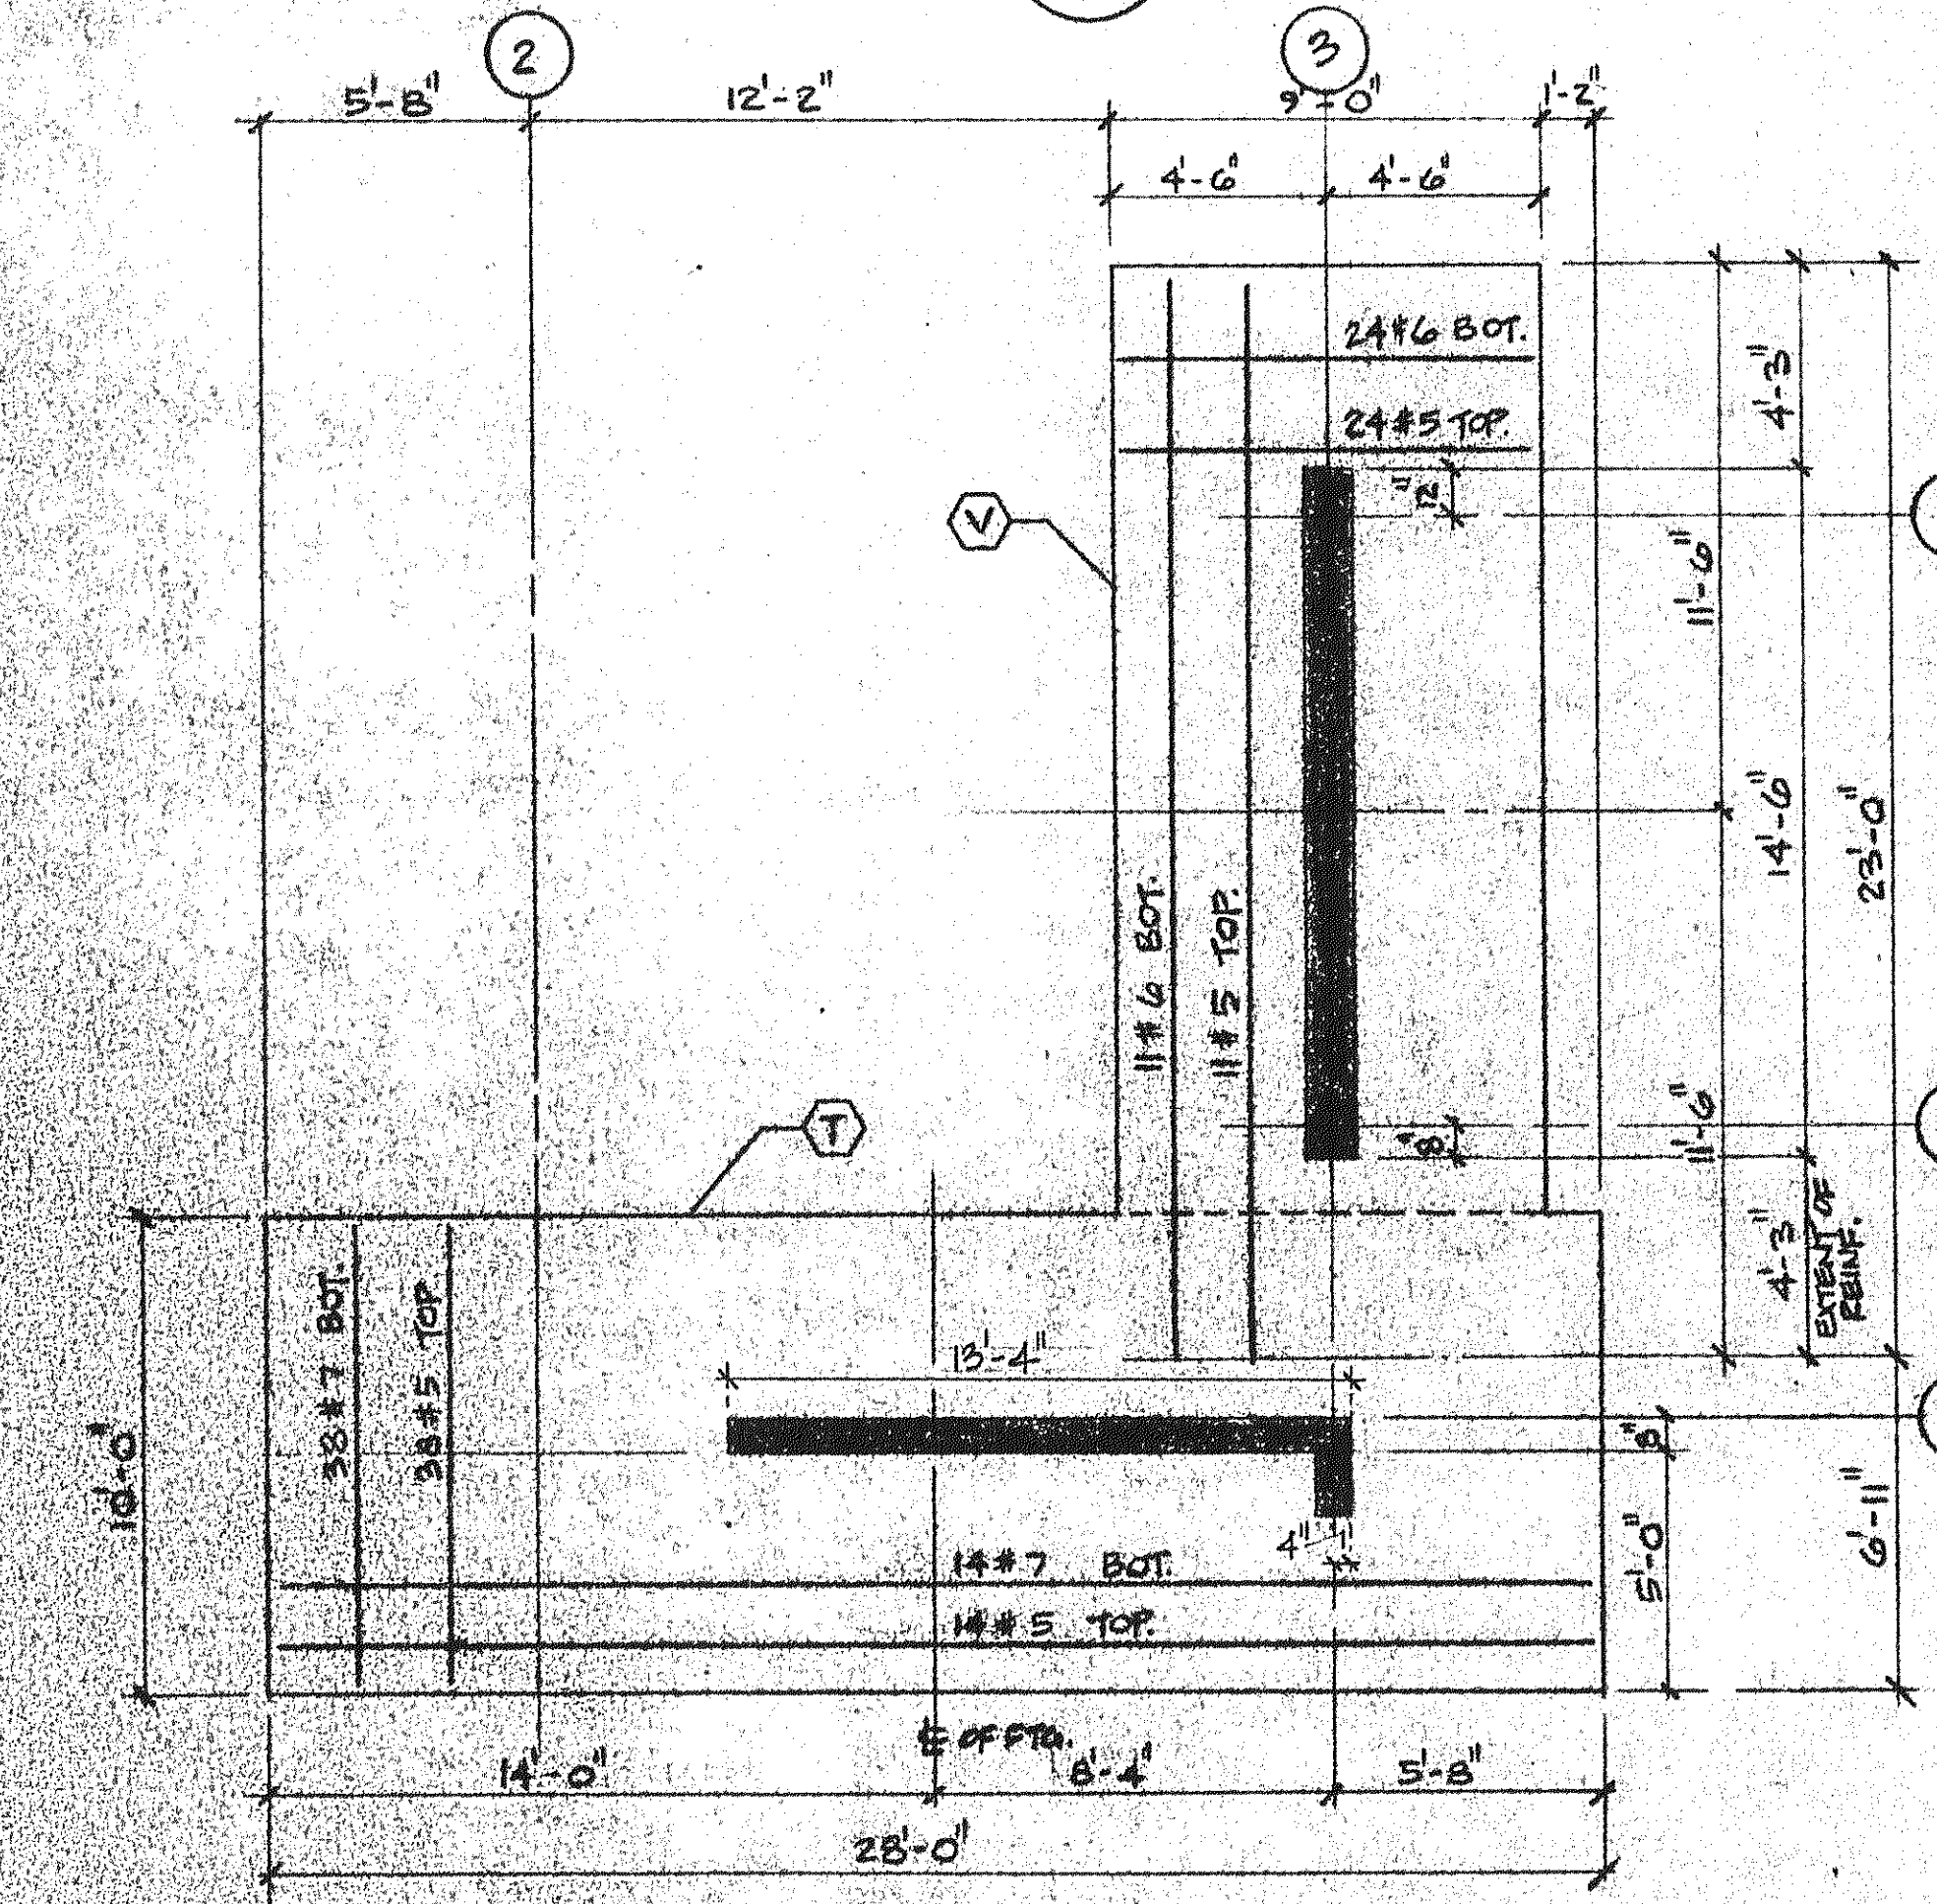

DETAIL 4  
4'-1-0" S-2

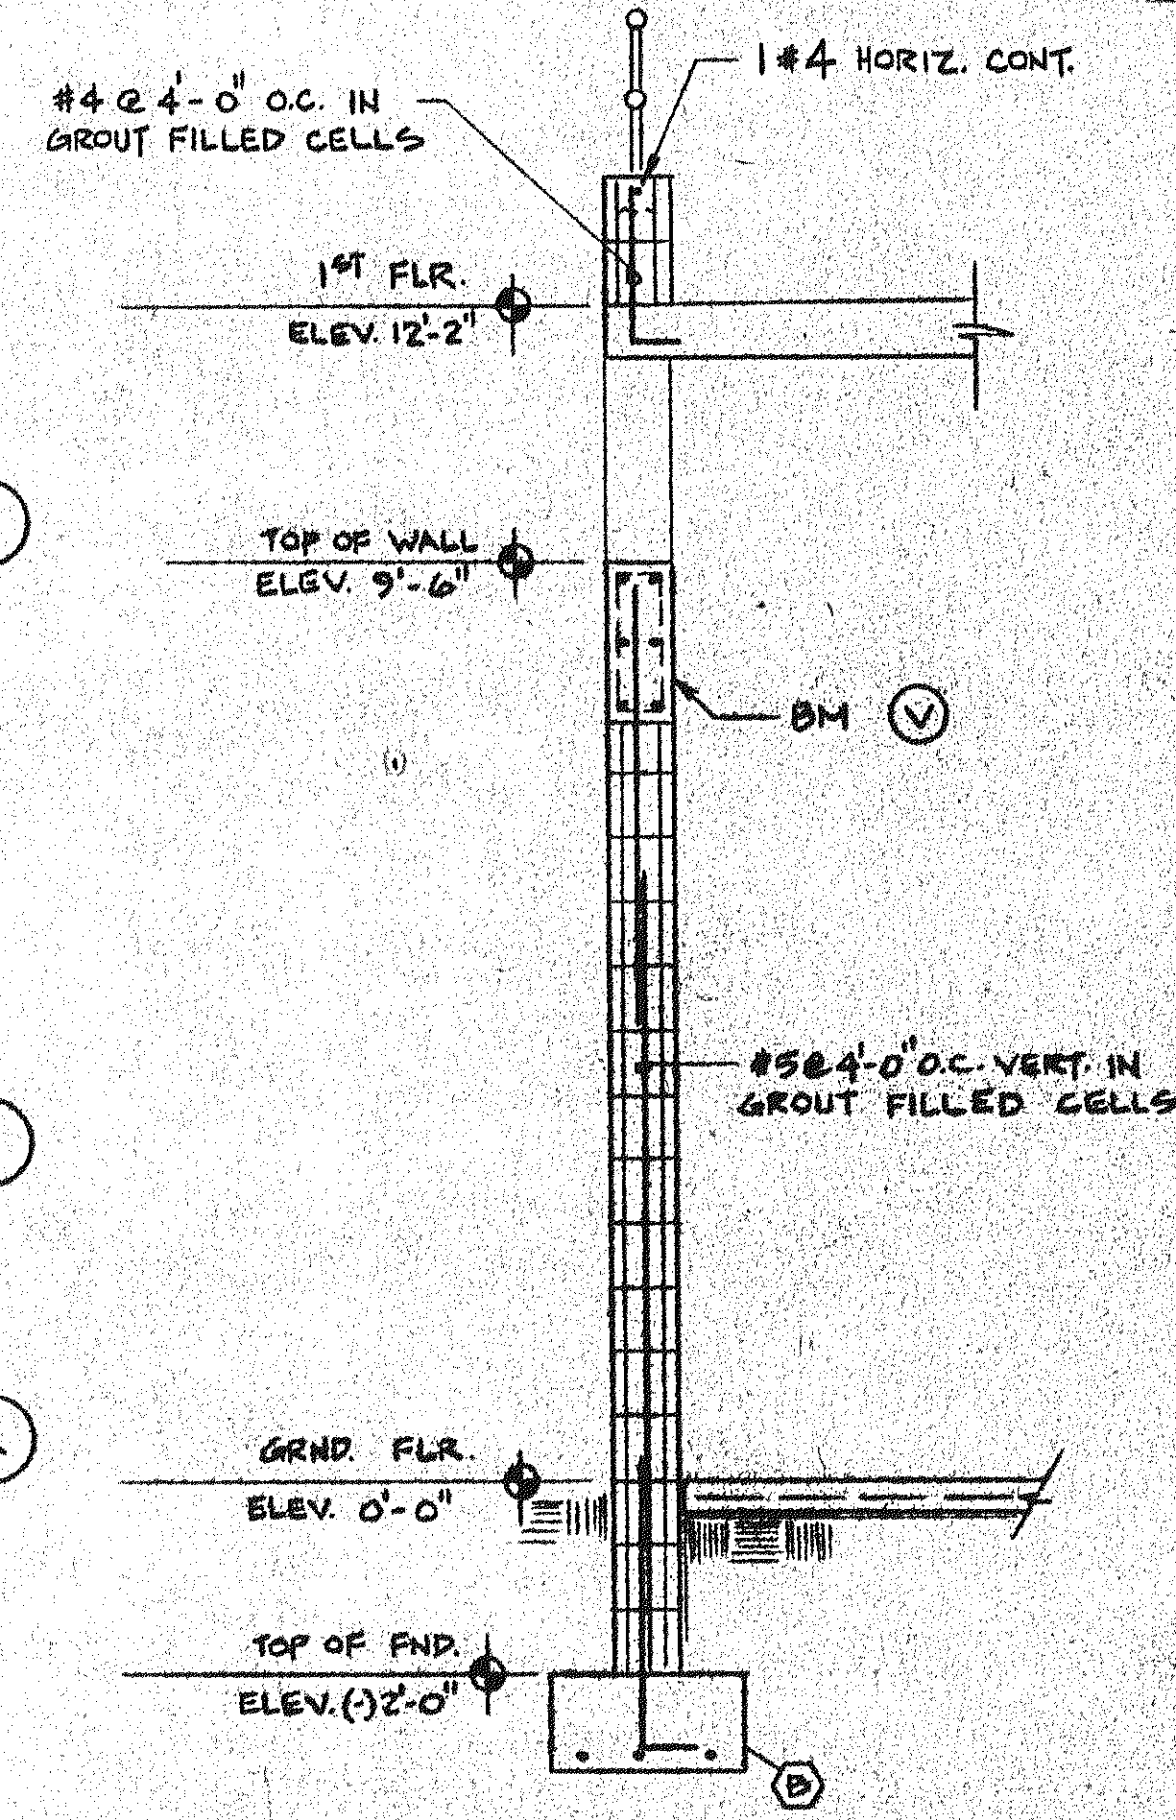


SECTION 10  
2'-1-0" S-2

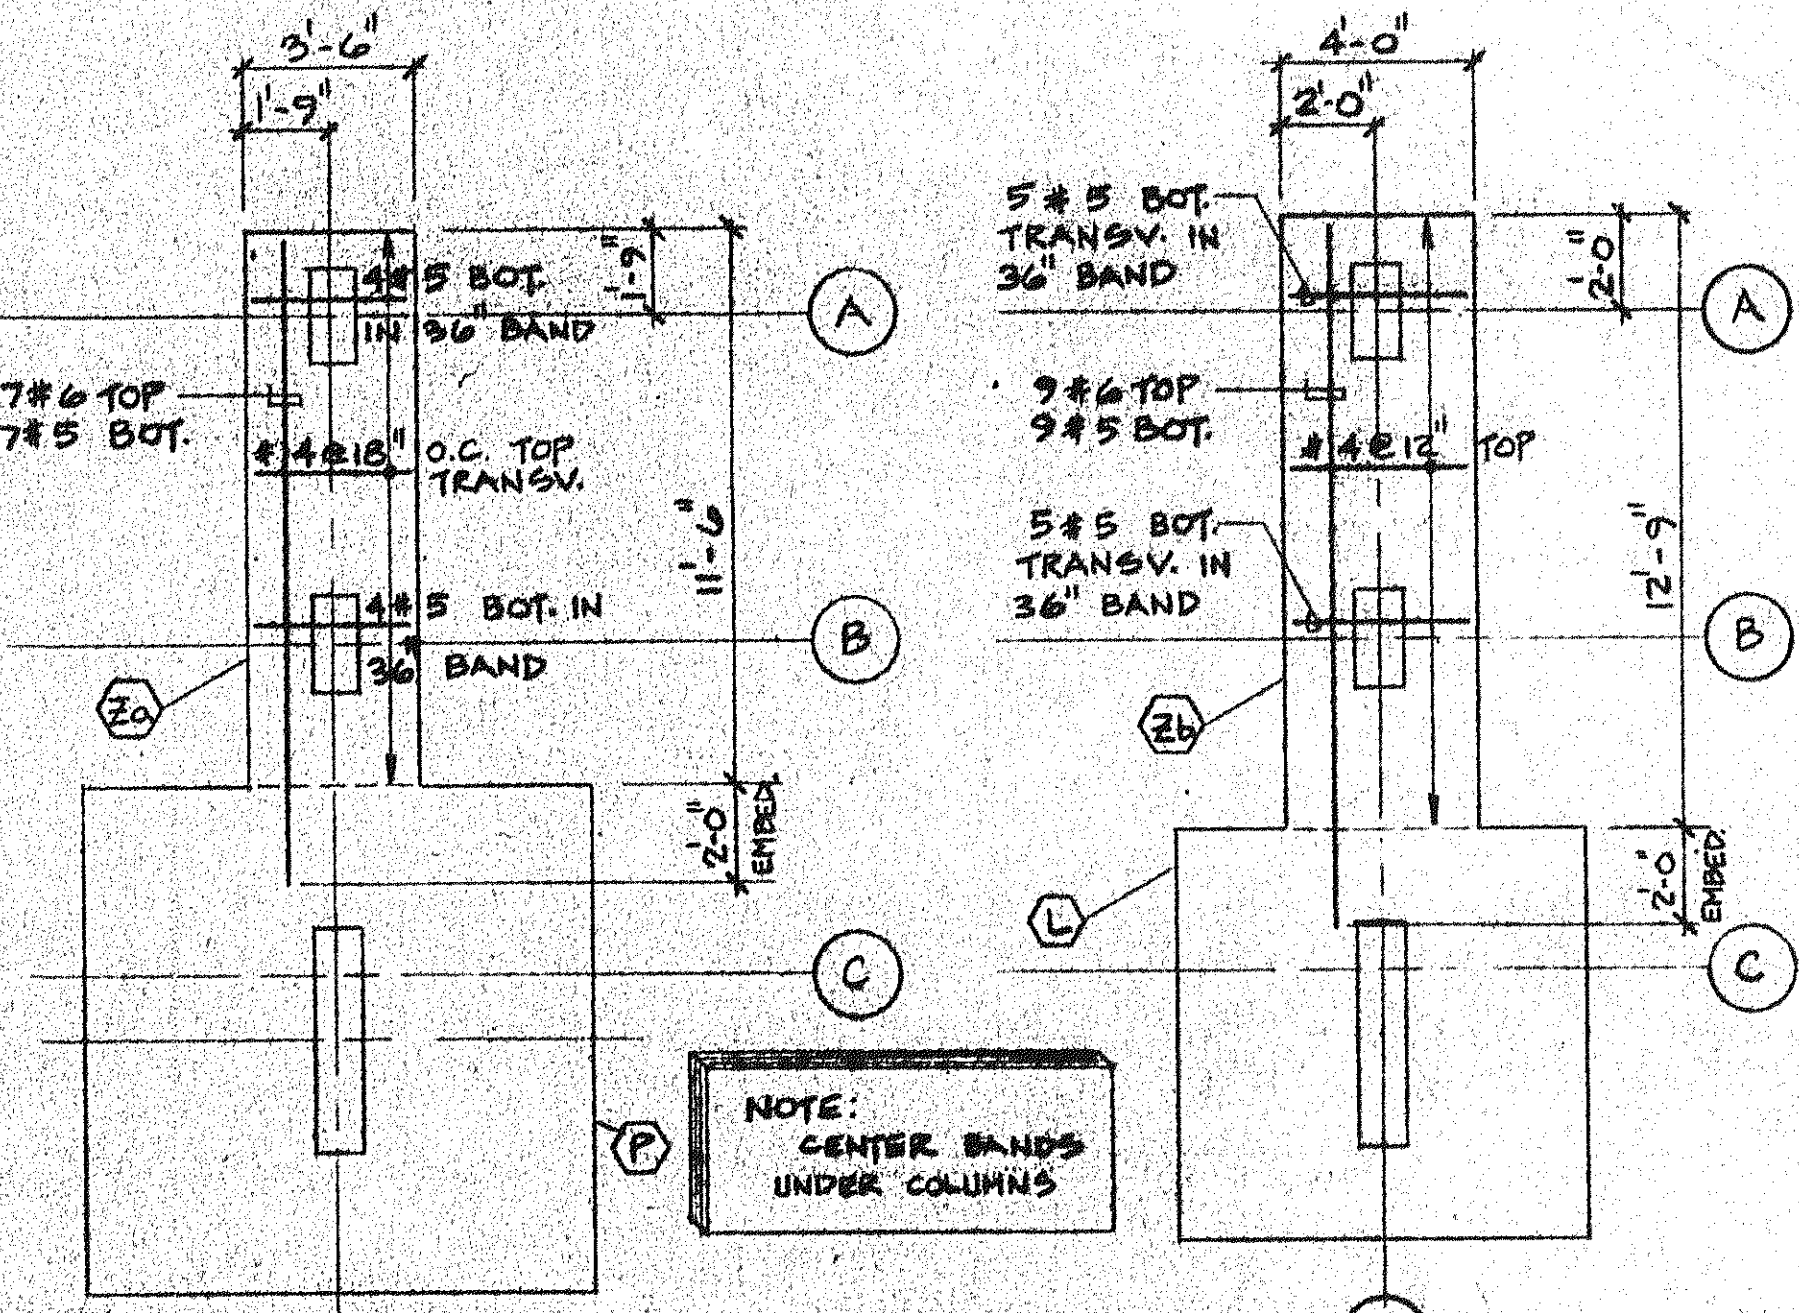


DETAIL 5  
4'-1-0" S-2


DETAIL 6  
4'-1-0" S-2

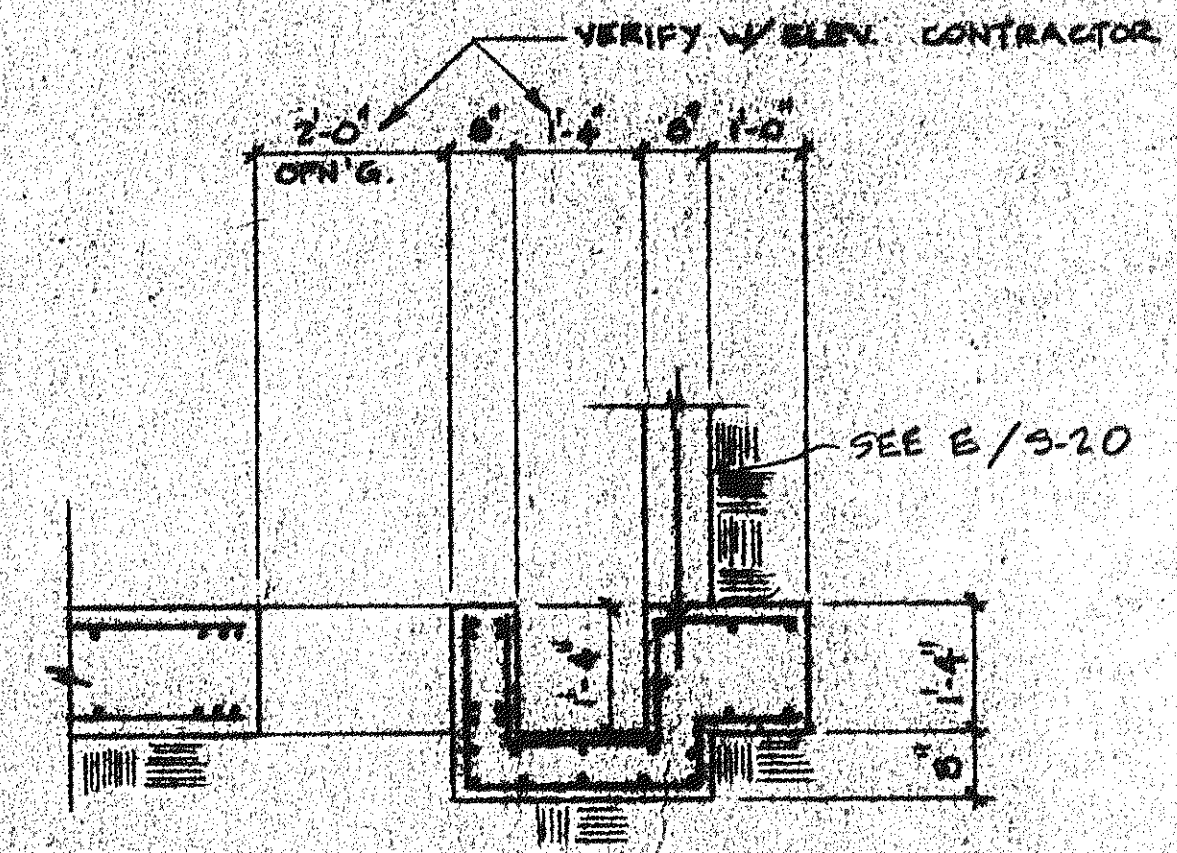

SUMP PIT SECTION 9  
2'-1-0" S-2

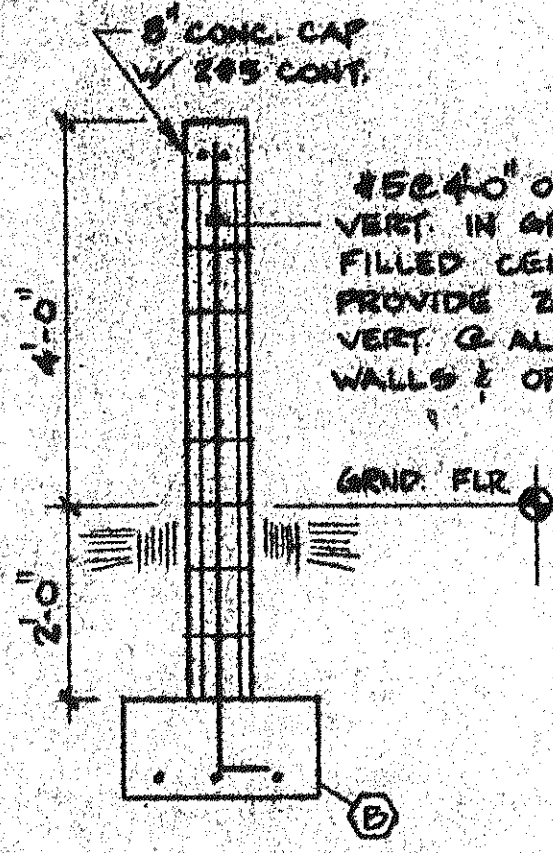

SECTION 8  
5'-1-0" S-2

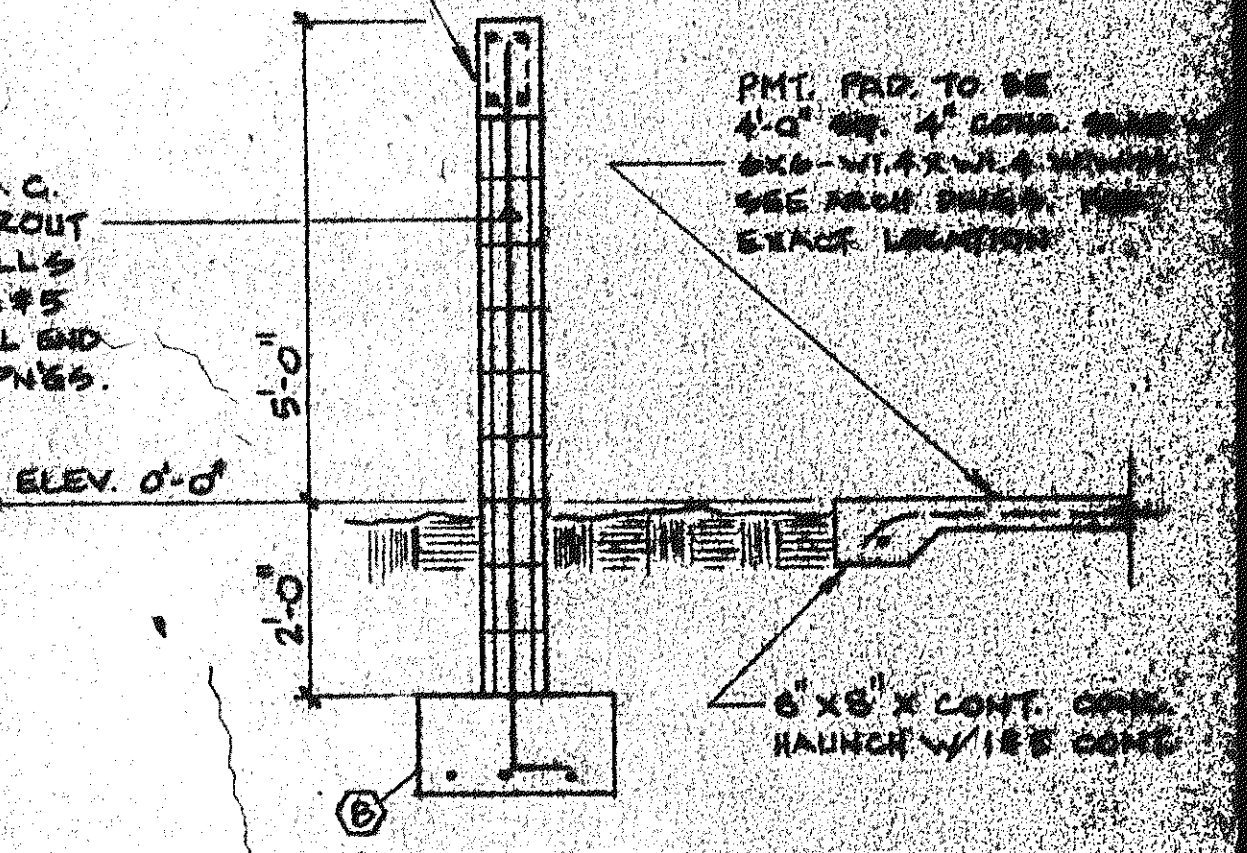

SECTION 7  
4'-1-0" S-2

FOOTING		SCHEDULE	
MARK	SIZE	DEPTH	REINFORCING
A	18" CONT.	12"	2#5 CONT. BOT.
B	24" CONT.	12"	3#5 CONT. BOT.
C	3'-6" $\square$	12"	4#5 E.W. BOT.
D	4'-0" $\square$	12"	4#5 E.W. BOT.
E	4'-6" $\square$	12"	5#5 E.W. BOT.
F	5'-0" $\square$	16"	6#5 E.W. BOT.
G	5'-6" $\square$	16"	7#5 E.W. BOT.
H	6'-0" $\square$	16"	7#6 E.W. BOT.
J	6'-6" $\square$	20"	7#6 E.W. BOT.
K	7'-6" $\square$	20"	8#6 E.W. BOT.
L	8'-6" $\square$	24"	9#7 E.W. BOT.
M	9'-6" $\square$	28"	10#7 E.W. BOT.
N	10'-0" $\square$	28"	11#7 E.W. BOT.
P	10'-6" $\square$	28"	11#7 E.W. BOT.
Q	5'-0" x 14'-0"	24"	7#6 L.W. & 17#6 S.W. BOT. 7#6 L.W. & 17#5 S.W. TOP.
R	6'-0" x 7'-6"	20"	7#6 L.W. & 10#6 S.W. BOT.
S	5'-6" x 7'-8"	22"	8#6 L.W. & 9#6 S.W.
T	10'-0" x 28'-0"	28"	SEE DETAIL 1/2
U	10'-0" x 26'-10"	28"	SEE DETAIL 3/2
V	9'-0" x 23'-0"	24"	SEE DETAILS 2/2 & 3/2
W	12'-0" x 30'-0"	30"	SEE DETAIL 3/2
X	10'-0" x 30'-0"	28"	13#7 L.W. & 31#7 S.W. BOT. 13#5 L.W. & 31#5 S.W. TOP.
Z	11'-8" x 10'-0"	16"	SEE DETAIL 1/2
Za	11'-6" x 3'-6"	12"	SEE DETAIL 3/2
Zb	12'-9" x 4'-0"	12"	SEE DETAIL 3/2