


UNIT 'A' LEFT PLUMBING PLAN

TYPICAL LOCATION OF
SIDEWALL SPRINKLER HEAD

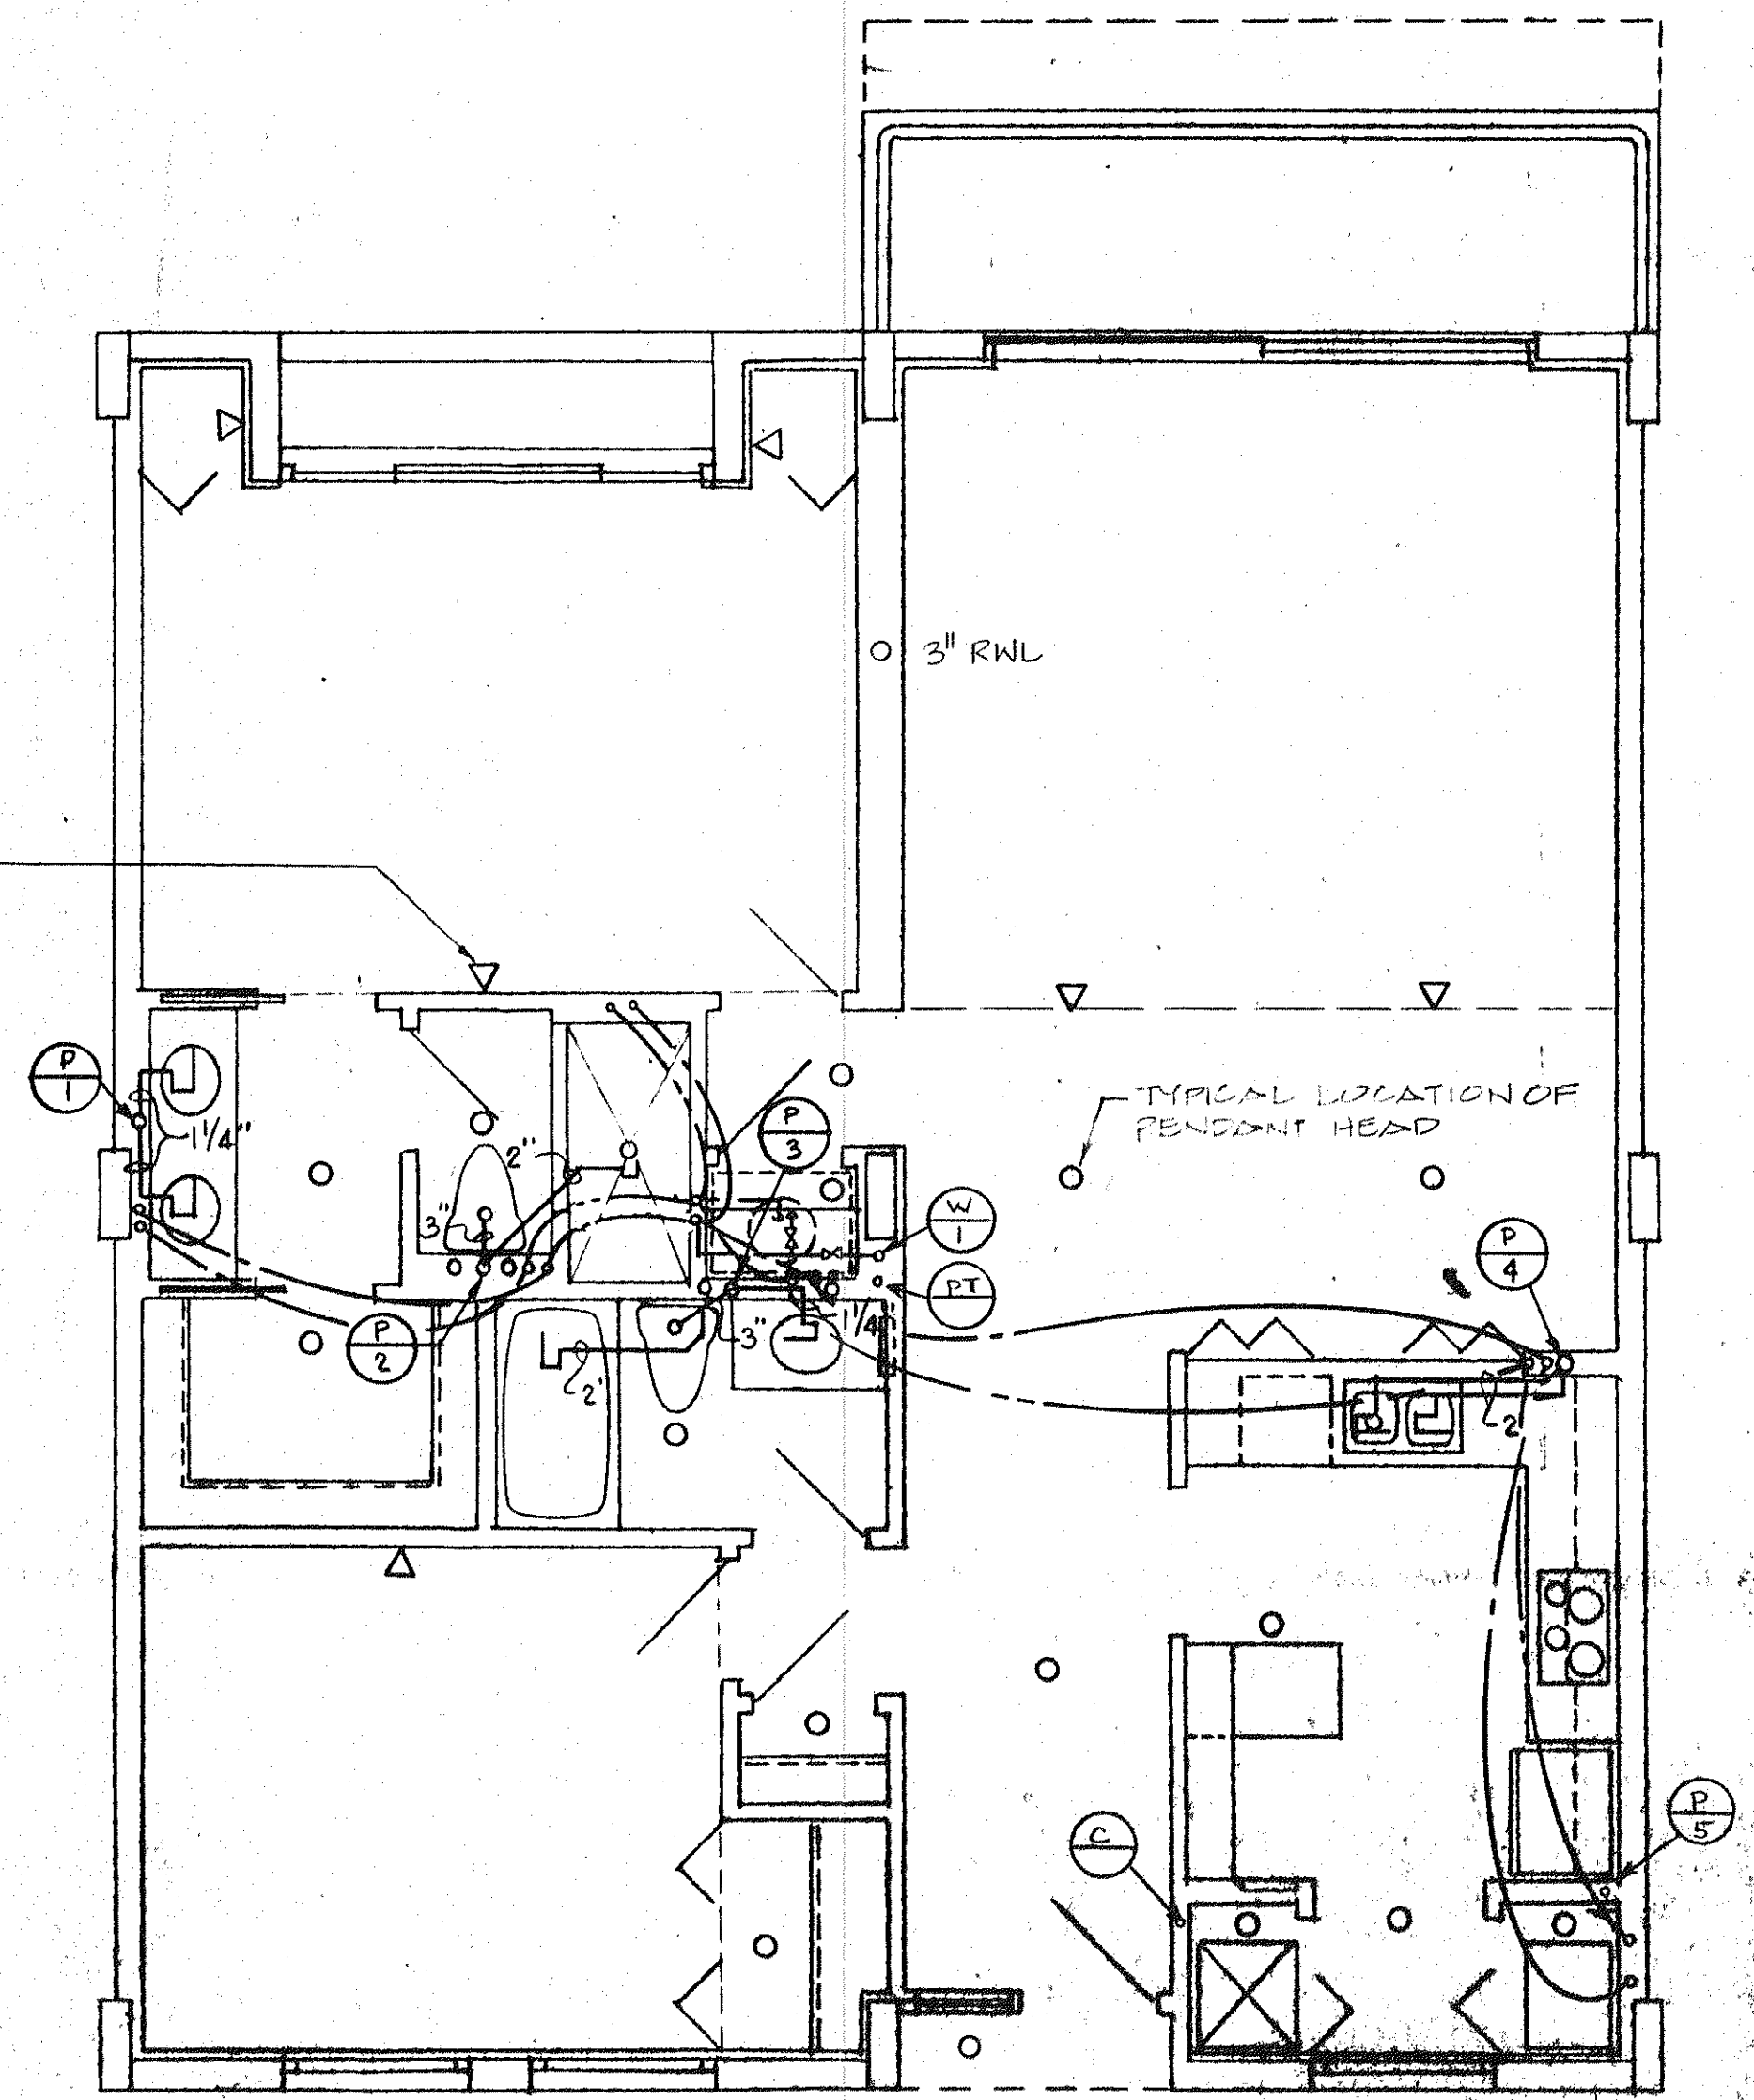

UNIT 'A' RIGHT PLUMBING PLAN

NOTE FOR ALL APARTMENTS:
SEE APARTMENT RISERS FOR CONNECTIONS
TO DISHWASHER AND ICE MAKERS IN
REFRIGERATOR.

ISSUED	
REVISED	
SHEET	
P-1	
BLDG. 3	
OF	