


UNIT A - LEFT PLUMBING PLAN

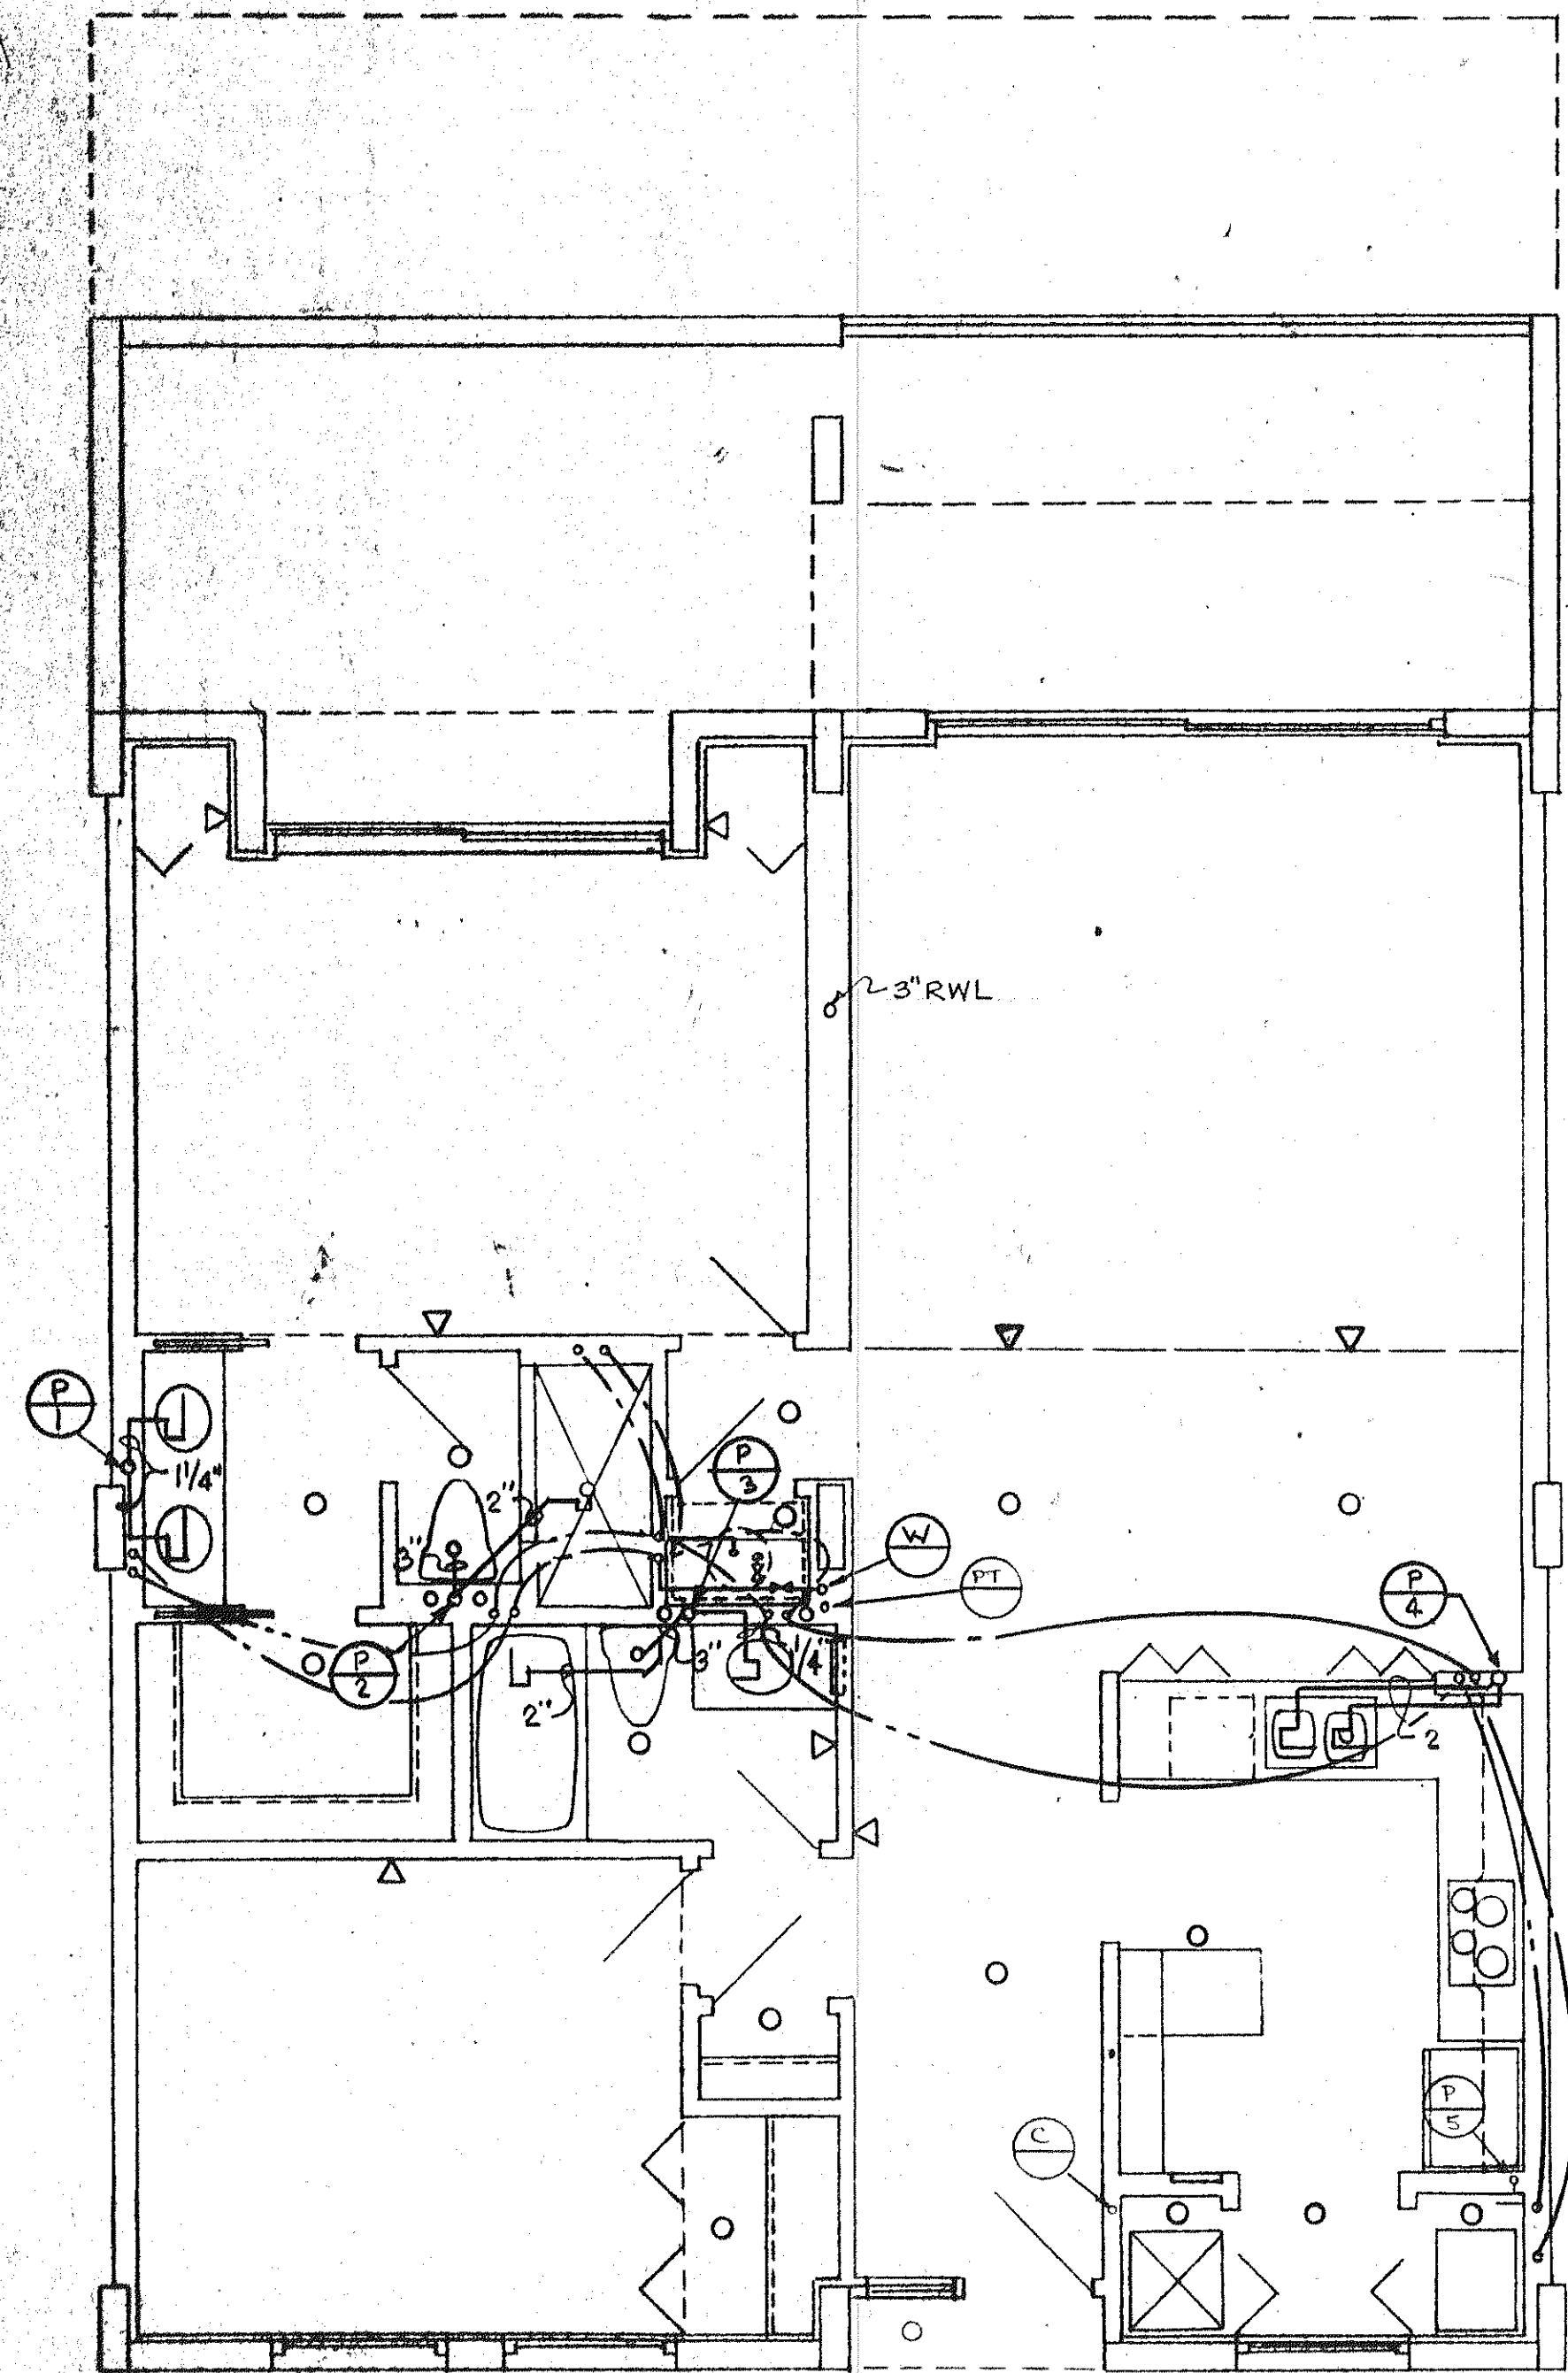

UNIT A - RIGHT PLUMBING PLAN

ISSUED	4-1-78
REVISED	
SHEET	
P-2	
BLDG. 3	
OF	