


UNIT 'C' LEFT PLUMBING PLAN

DATE: 12/17/2007

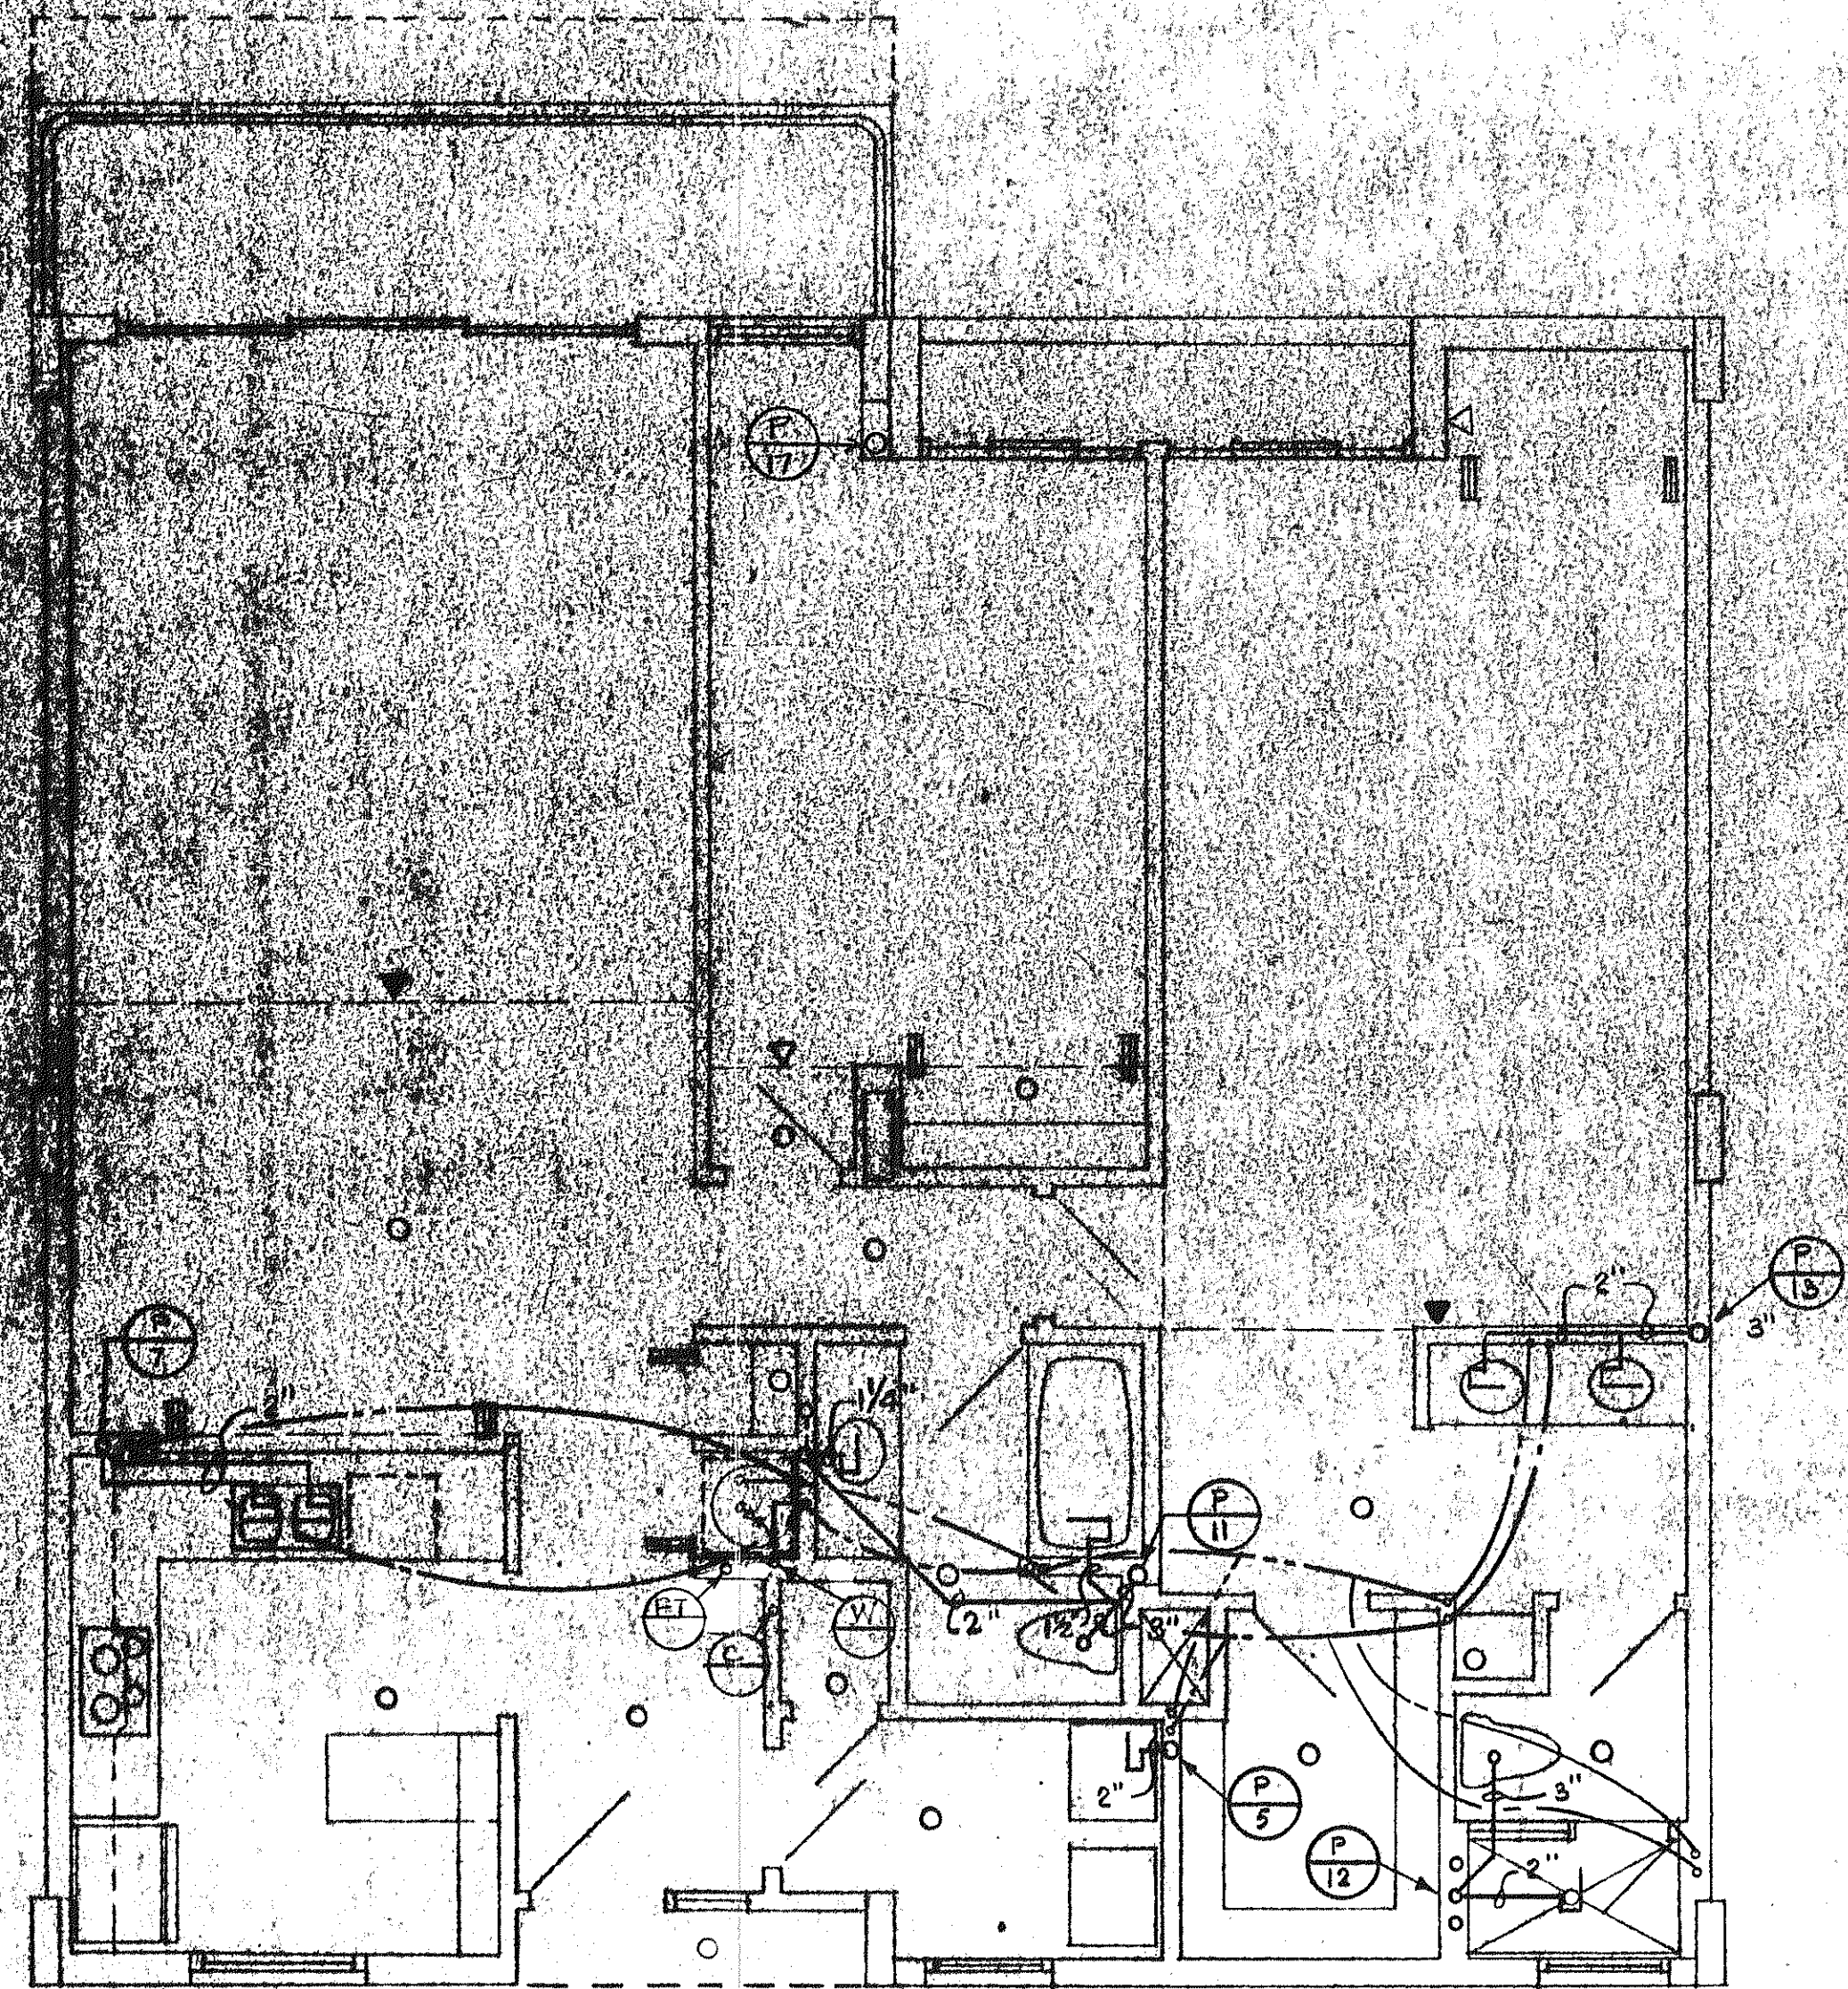

UNIT 'C' RIGHT PLUMBING PLAN

DATE: 12/17/2007

ISSUED	
REVISED	
SHEET	
P-3	
BLDG. 3	
OF	