


**UNIT 'C' - LEFT PLUMBING PLAN**

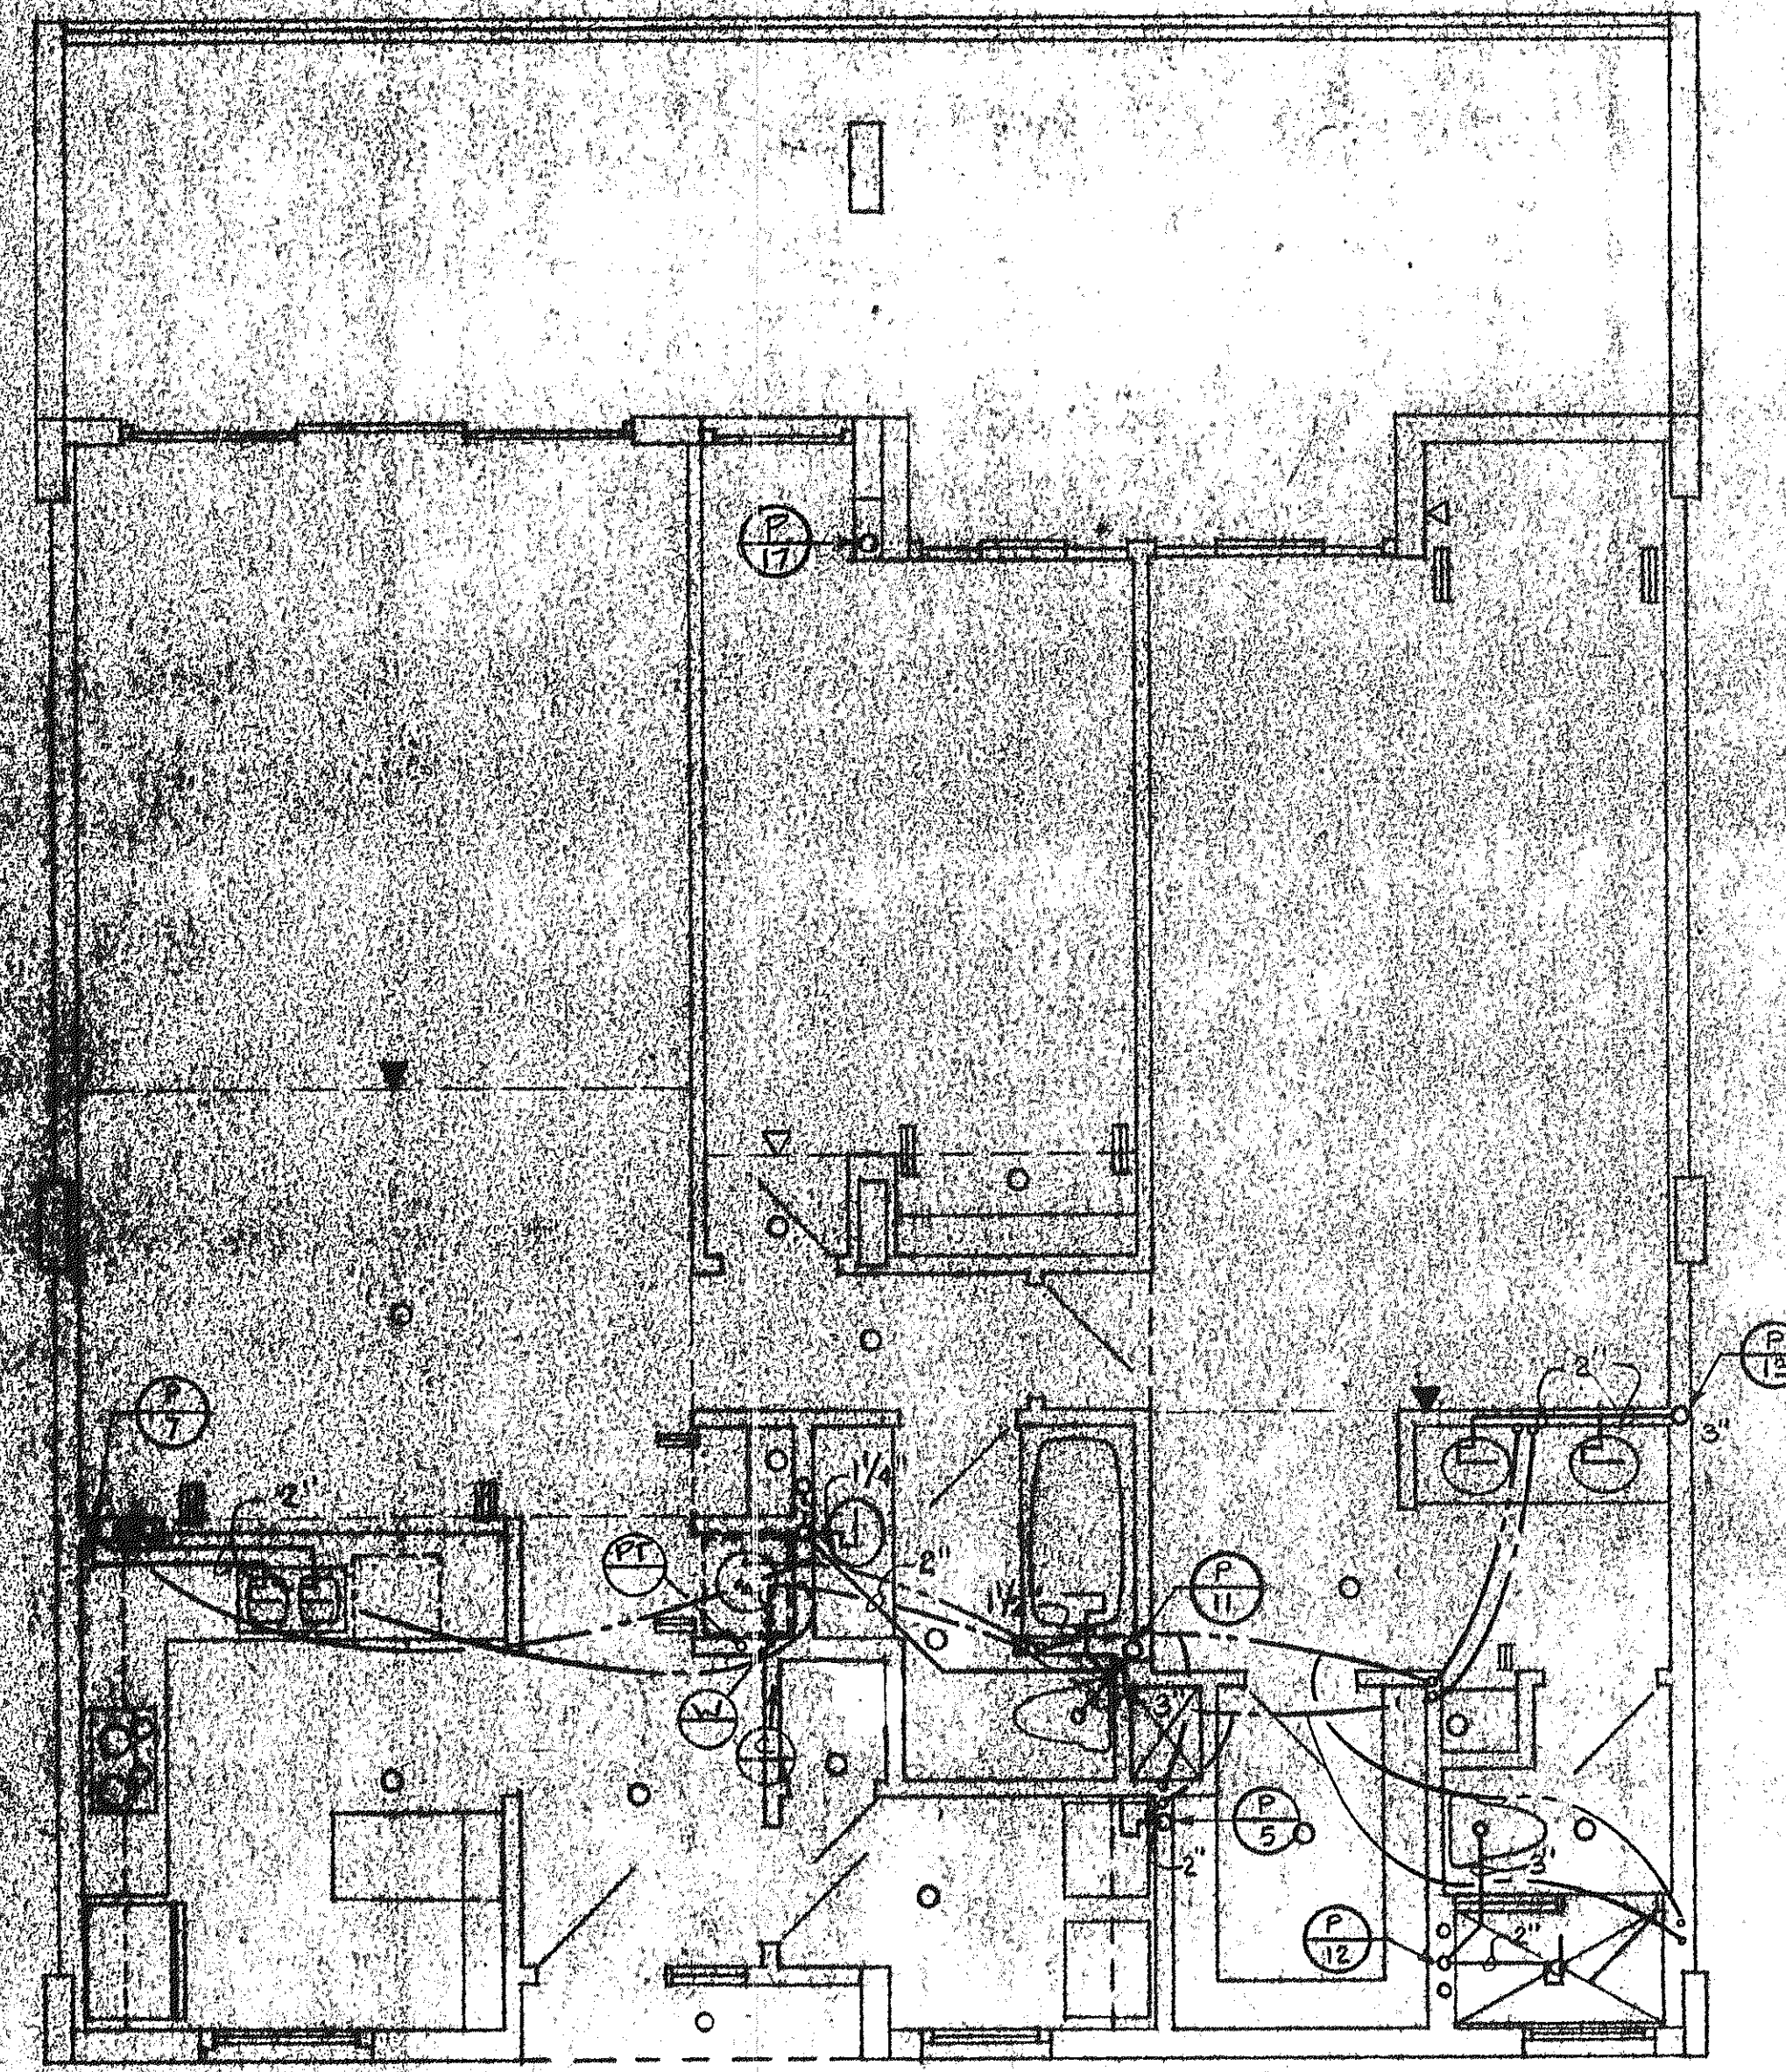

**UNIT 'C' - RIGHT PLUMBING PLAN**

ISSUED	
REVISED	
SHEET	
<b>P-4</b>	
BLDG. 3	