


UNIT 'A' LEFT ELECTRICAL PLAN

scale 1/4" : 1'-0"

VERIFY ACTUAL LOCATION WITH ARCHITECT

FINAL LOCATION OF HEST LIGHT SHALL BE FIELD CO. DETERMINED BY ARCHITECT (TYPICAL)

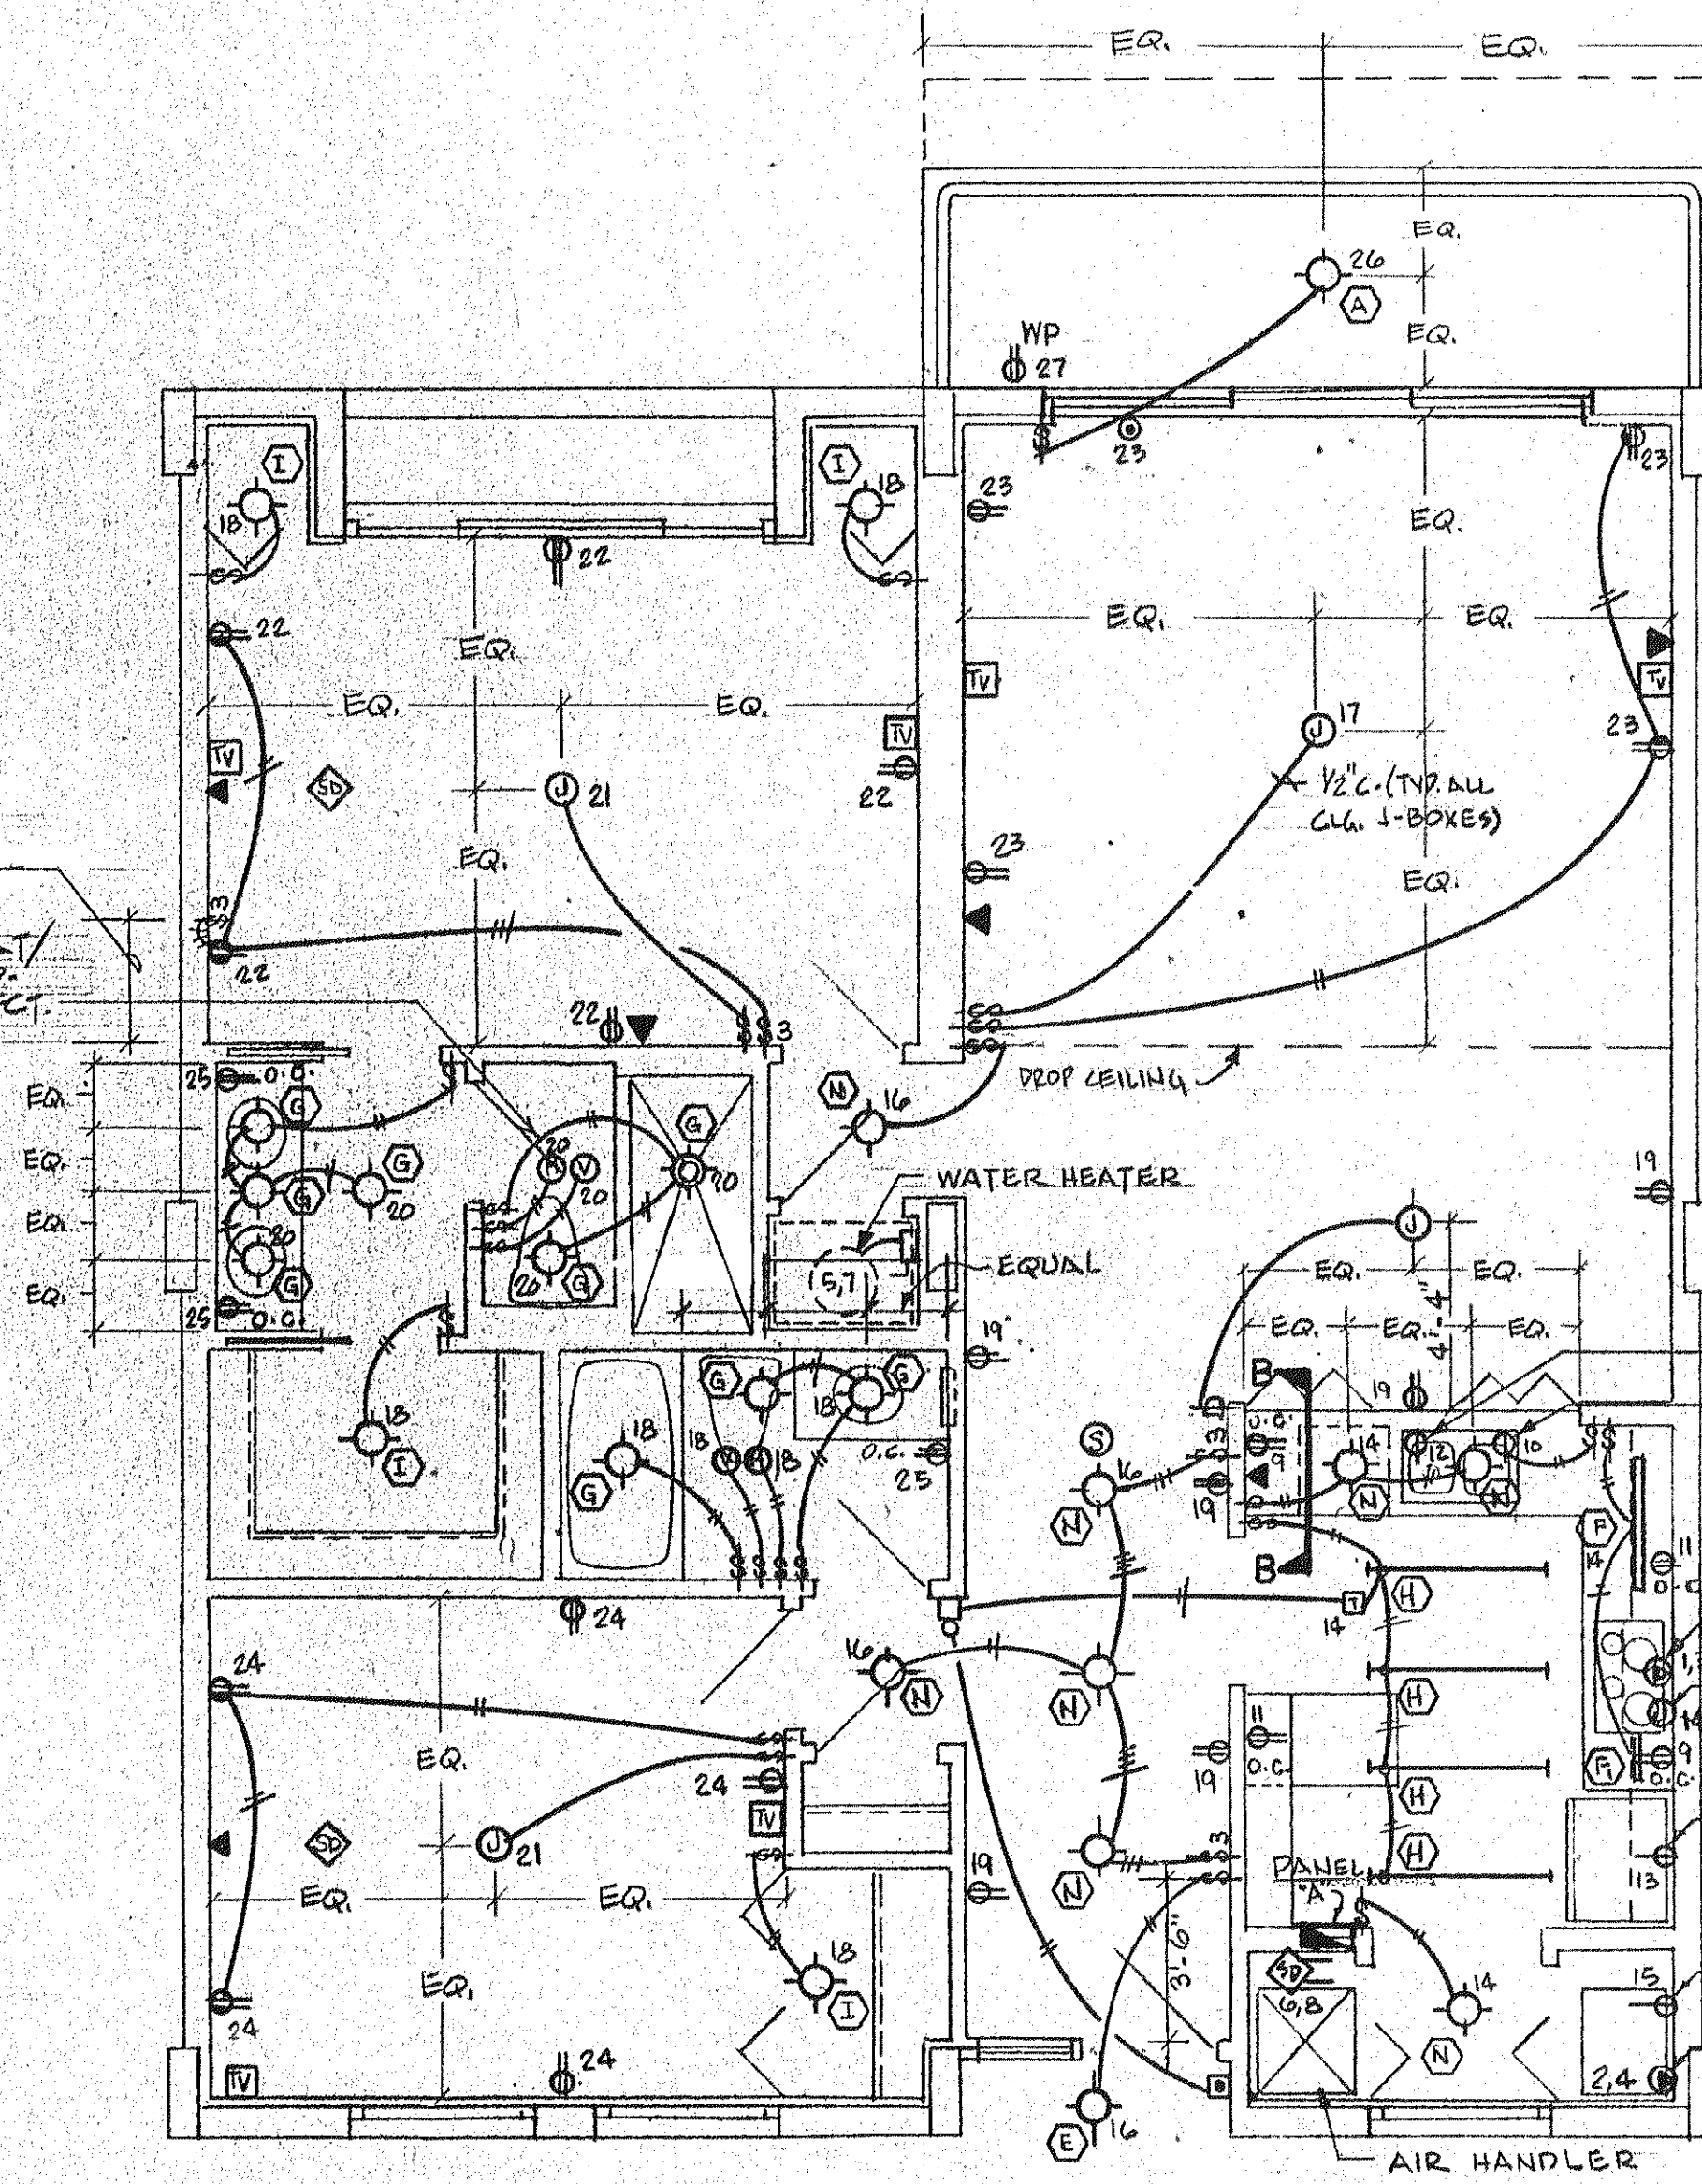


NOTE:

MOUNT ALL DUPLEX RECEPTACLES HORIZONTALLY
MOUNT ALL BATHROOM RECEPTACLES 36" AFF
ALL COVER PLATES SHALL BE WHITE PLASTIC

UNIT 'A' RIGHT ELECTRICAL PLAN

scale 1/4" : 1'-0"

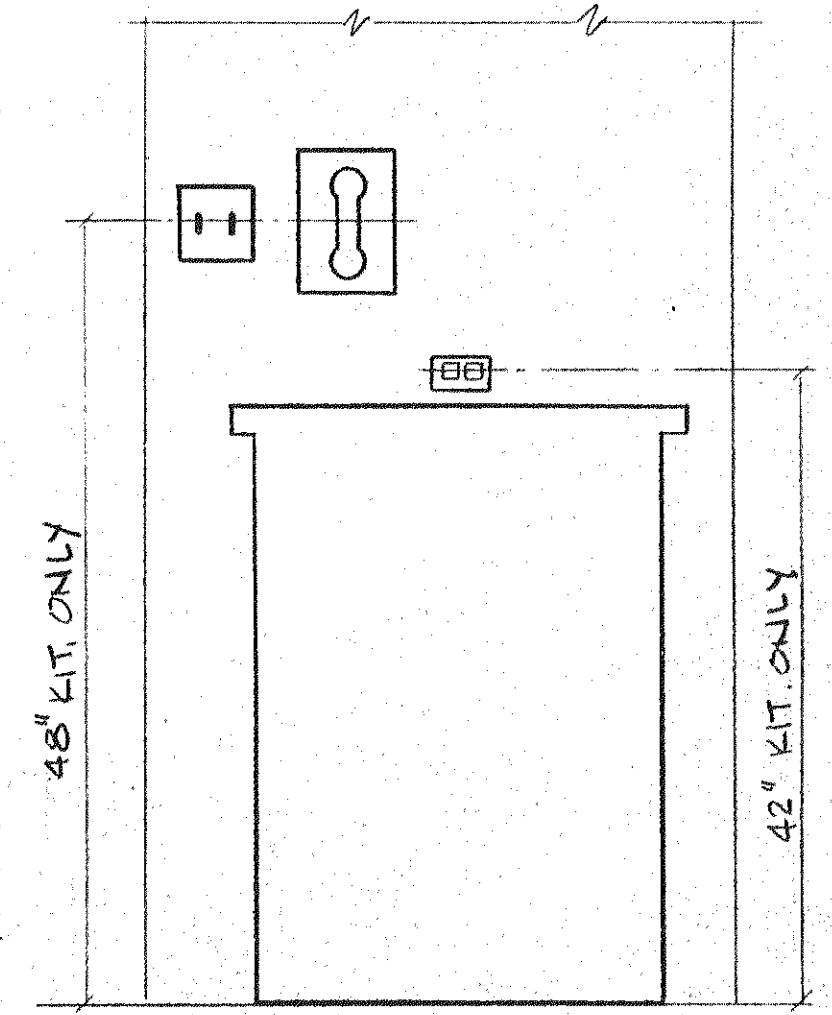

SECTION "B-B" (TYP.)

scale 1" : 1'-0"

ISSUED	4-1-83
REVISED	
SHEET	E-7
OF	