


**UNIT 'A' LEFT PLUMBING PLAN**

TYPICAL LOCATION OF  
SIDEWALL SPRINKLER HEAD

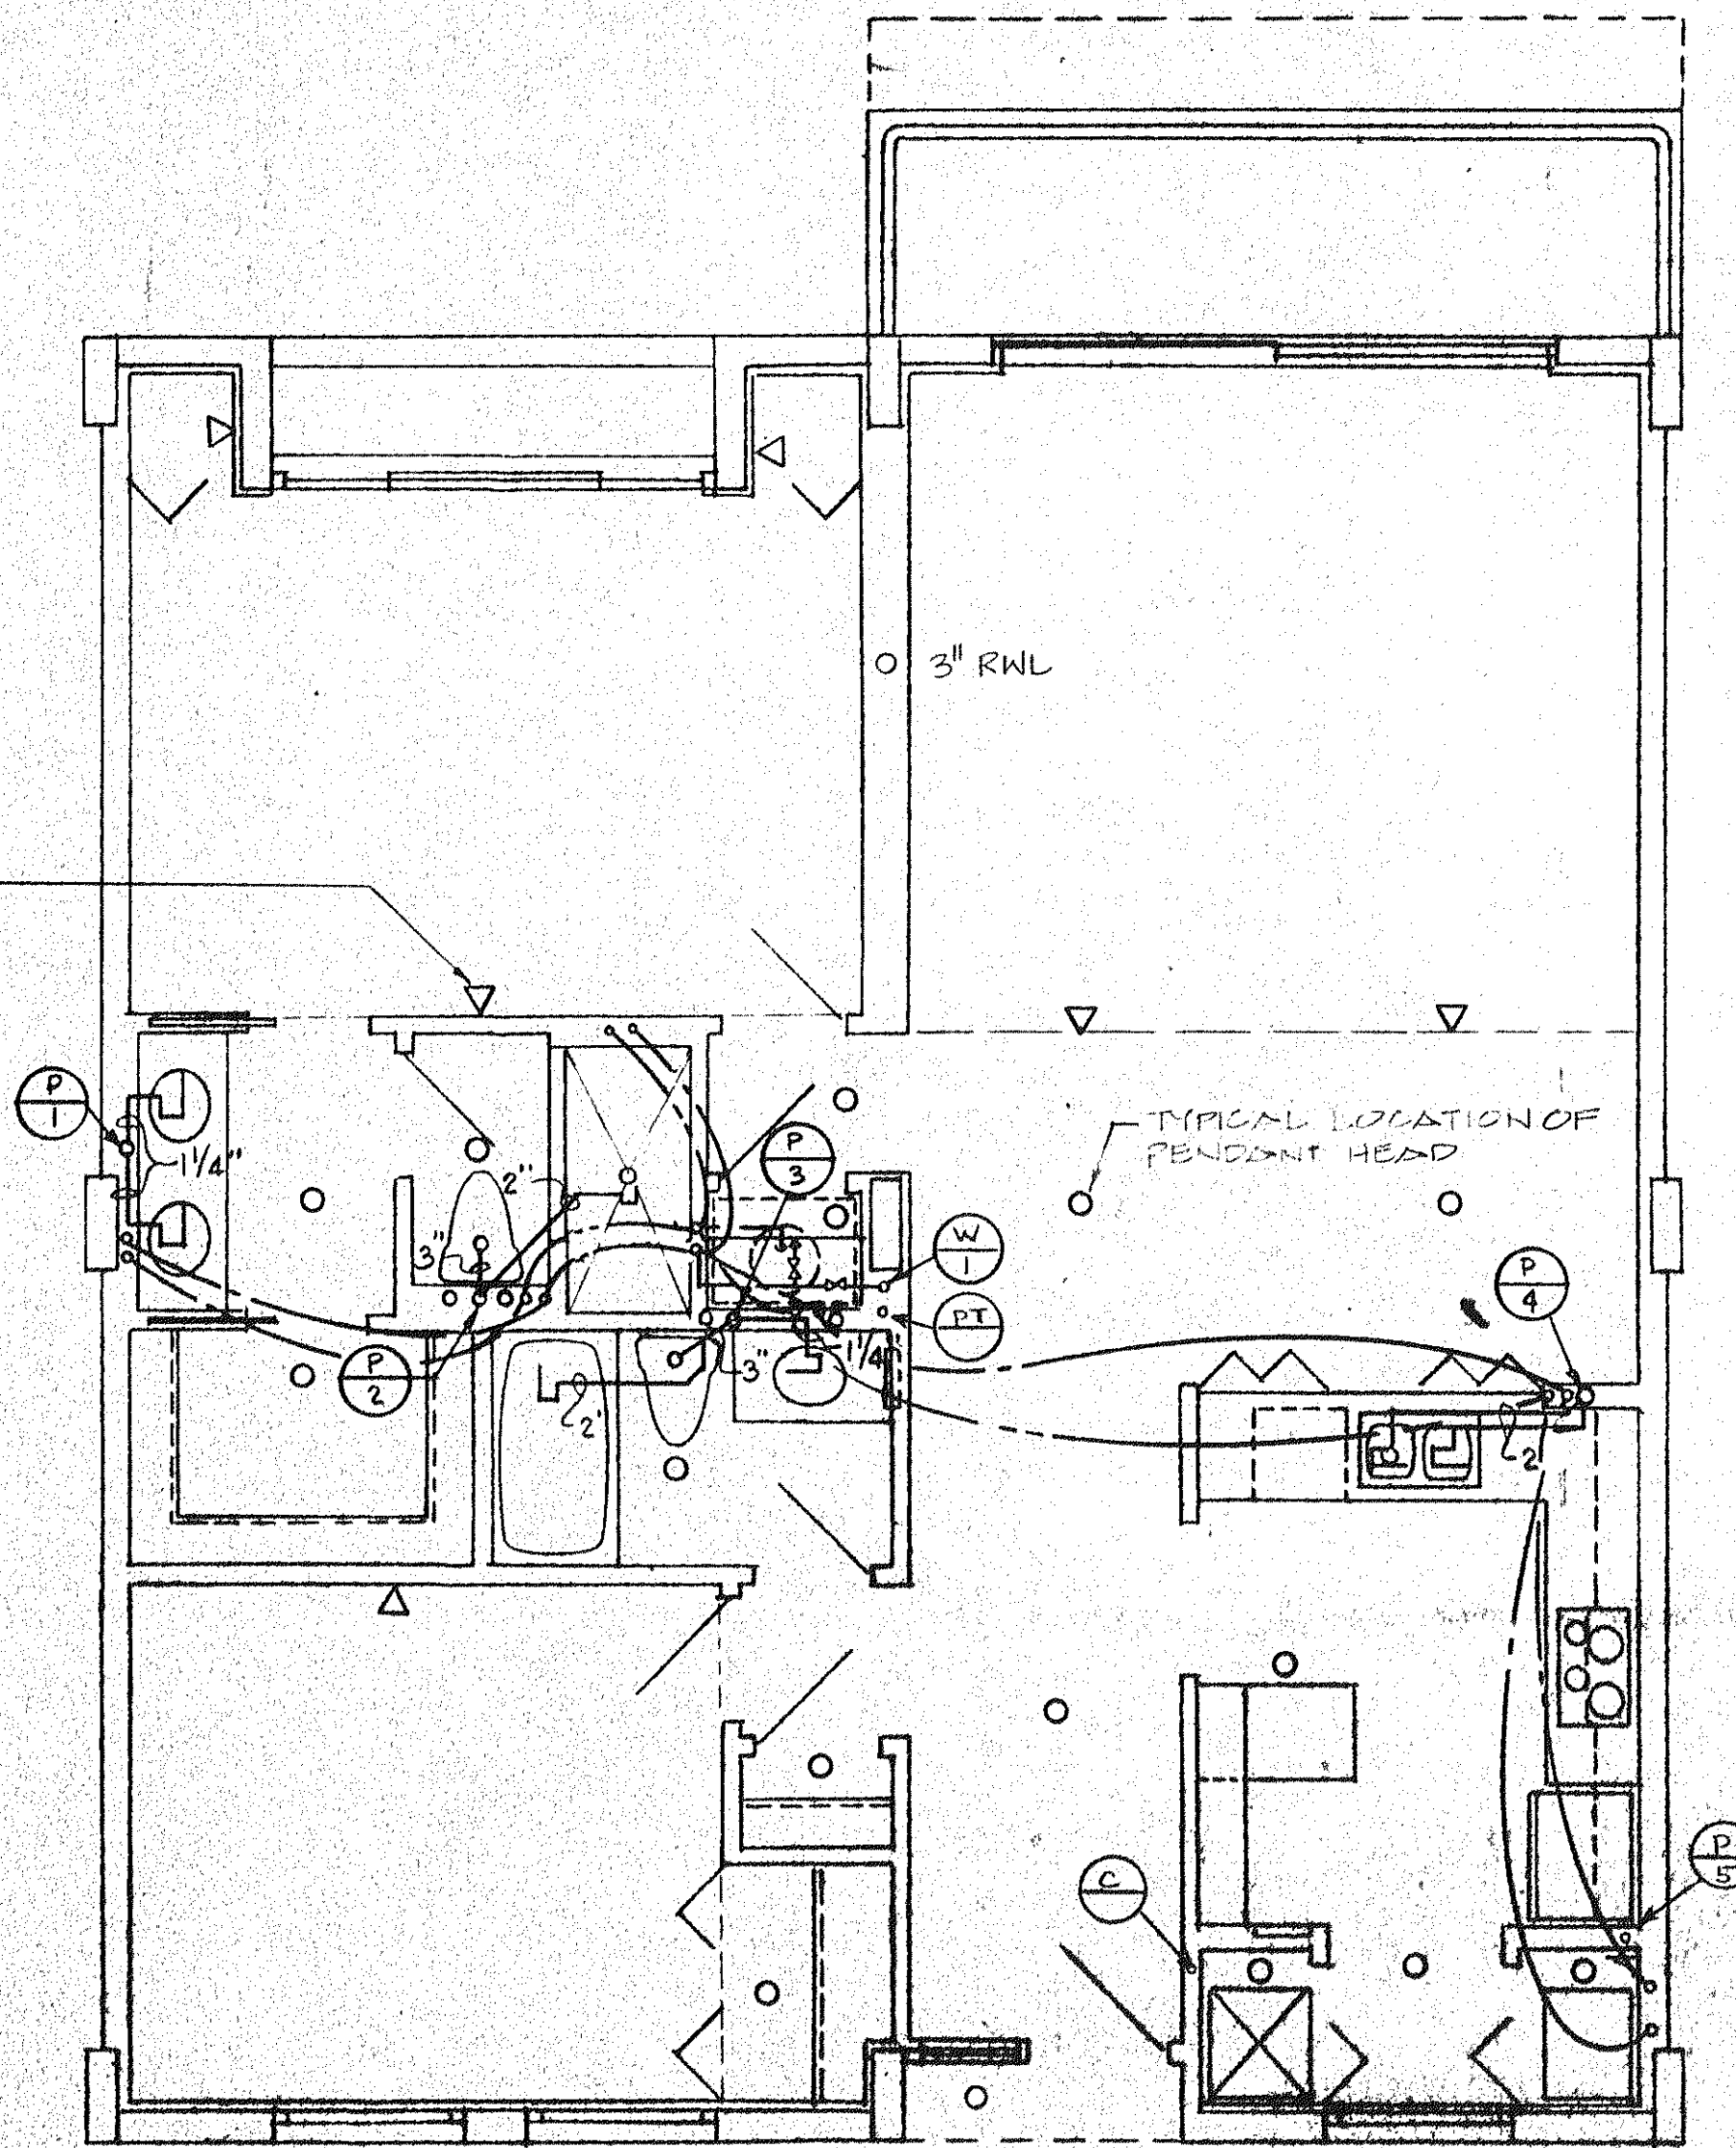

**UNIT 'A' RIGHT PLUMBING PLAN**

NOTE FOR ALL APARTMENTS:  
SEE APARTMENT RISERS FOR CONNECTIONS  
TO DISHWASHER AND ICE MAKERS IN  
REFRIGERATOR.

ISSUED	
REVISED	
SHEET	
<b>P-1</b>	
BLDG. 3	
OF	