


UNIT 'C' - LEFT PLUMBING PLAN

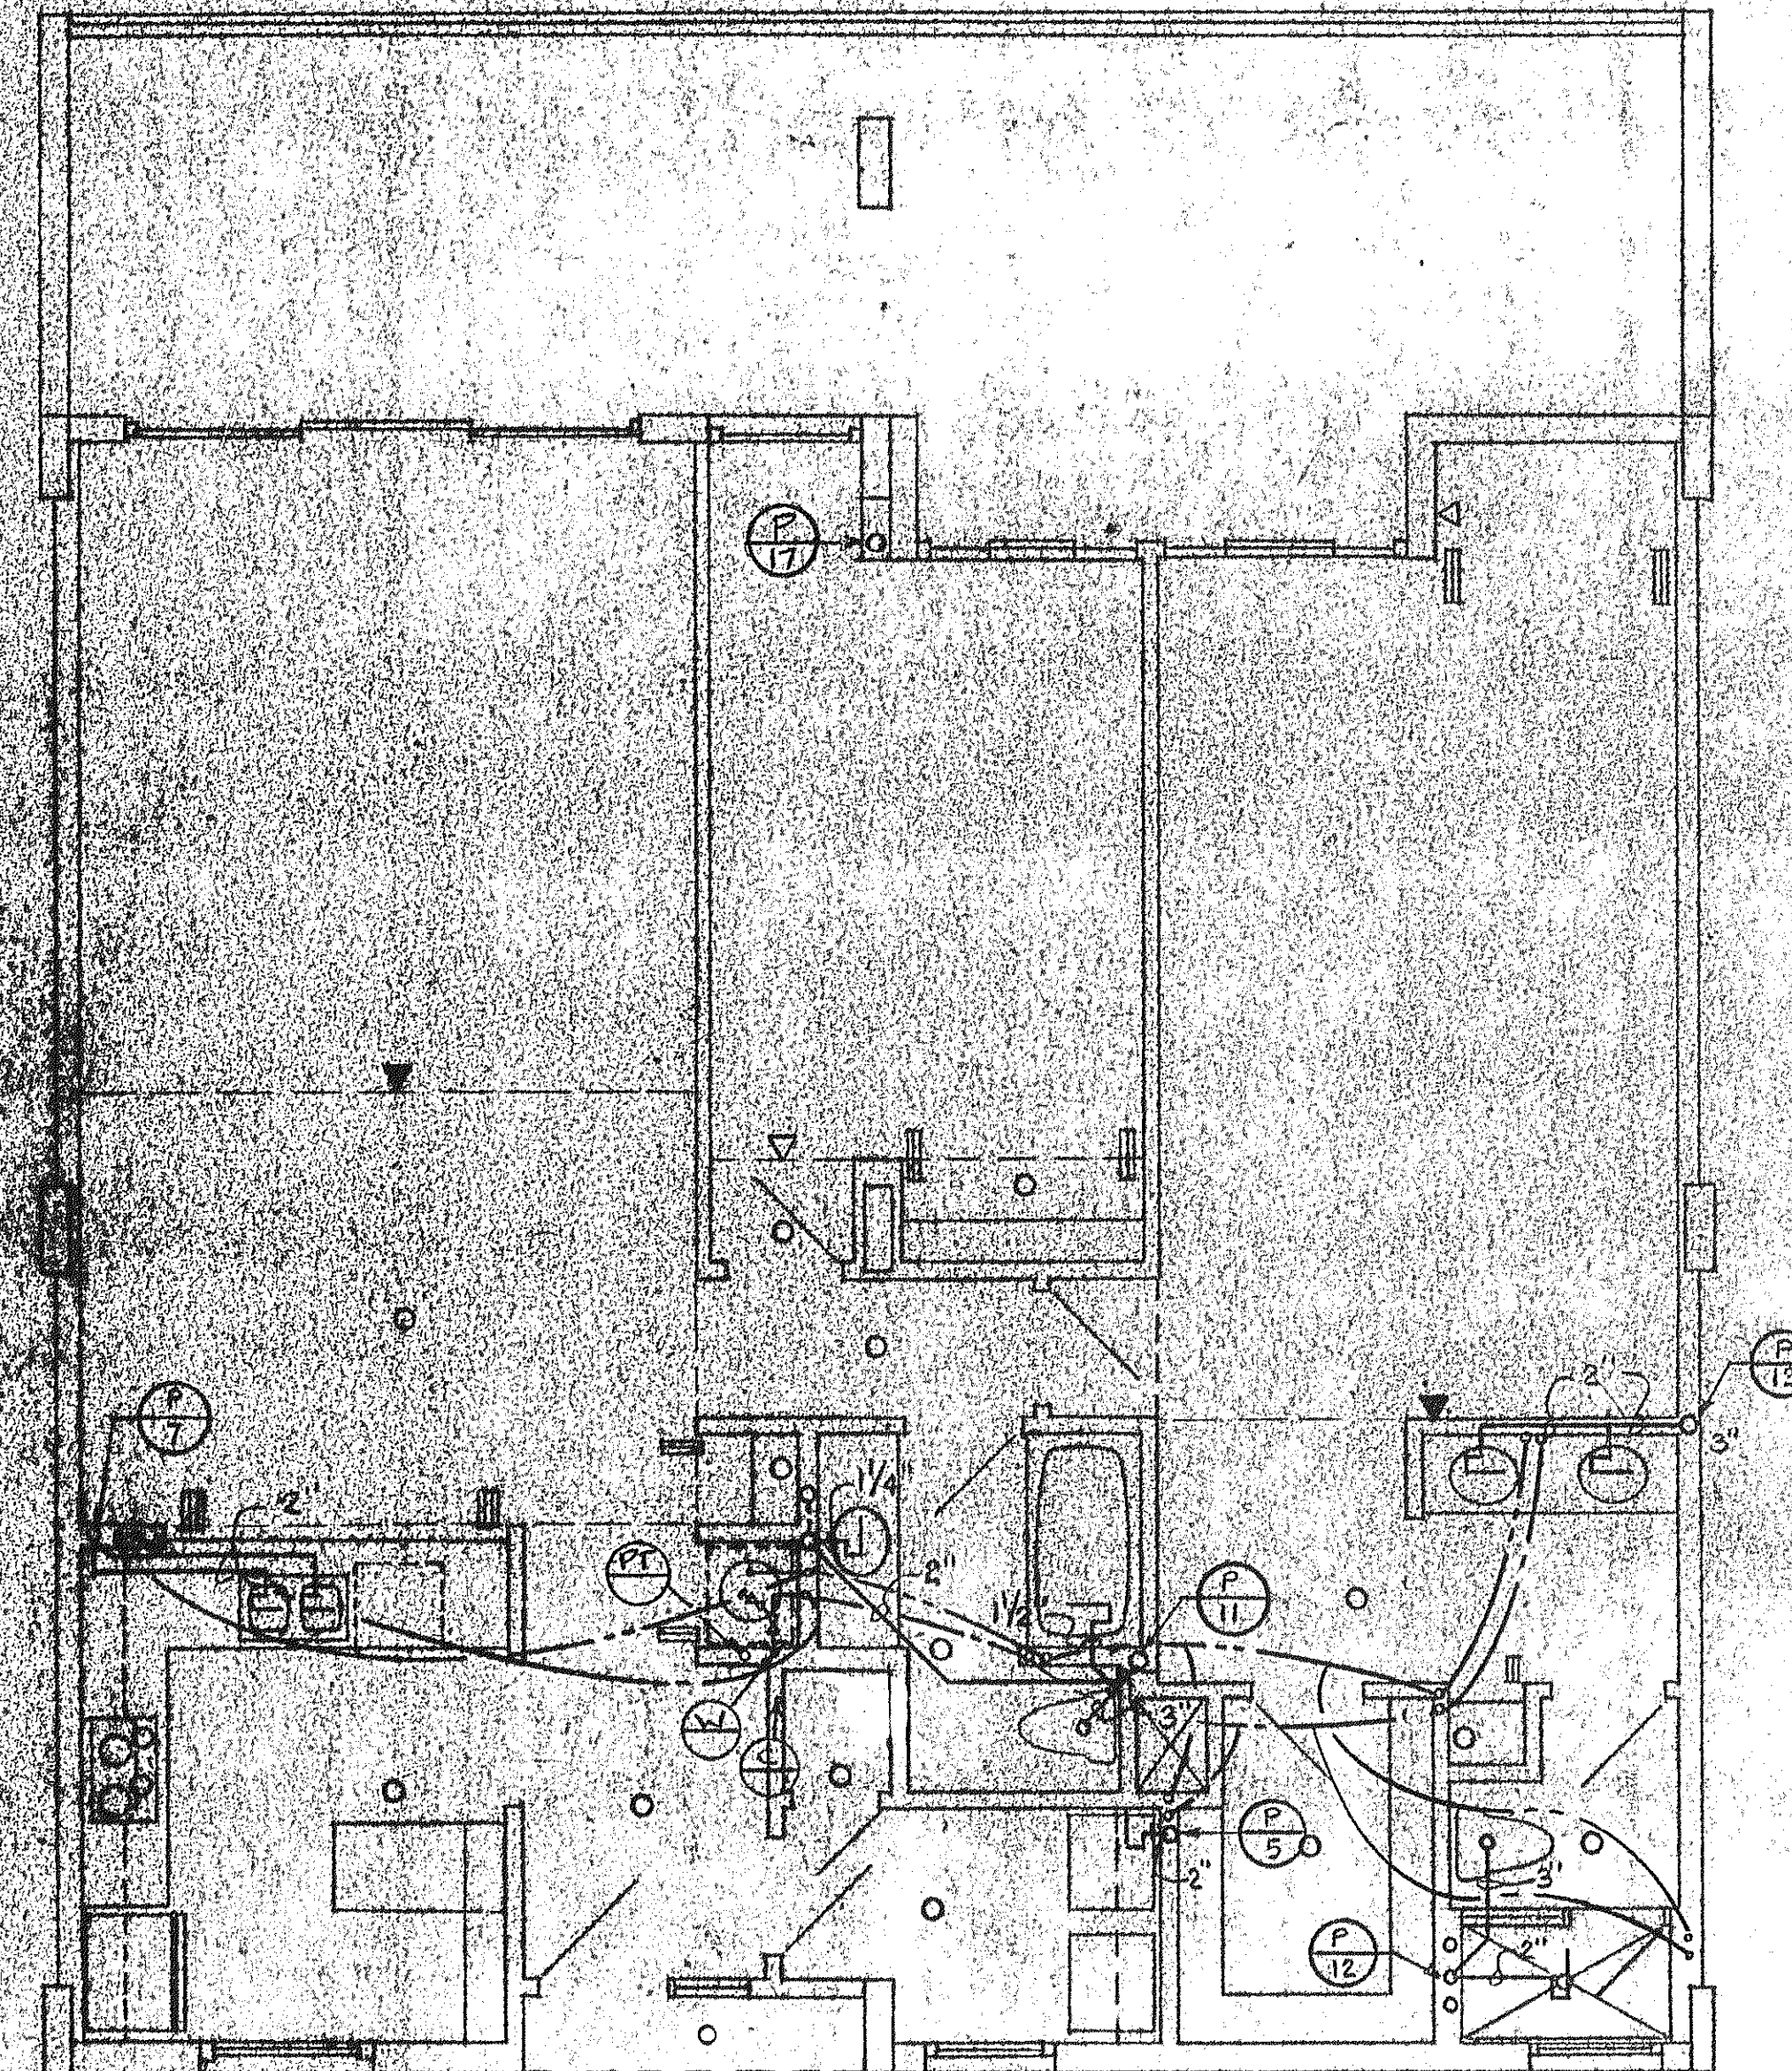

UNIT 'C' - RIGHT PLUMBING PLAN

ISSUED	4/1/77
REVISED	