




OVERLAYS
COMPOSITE

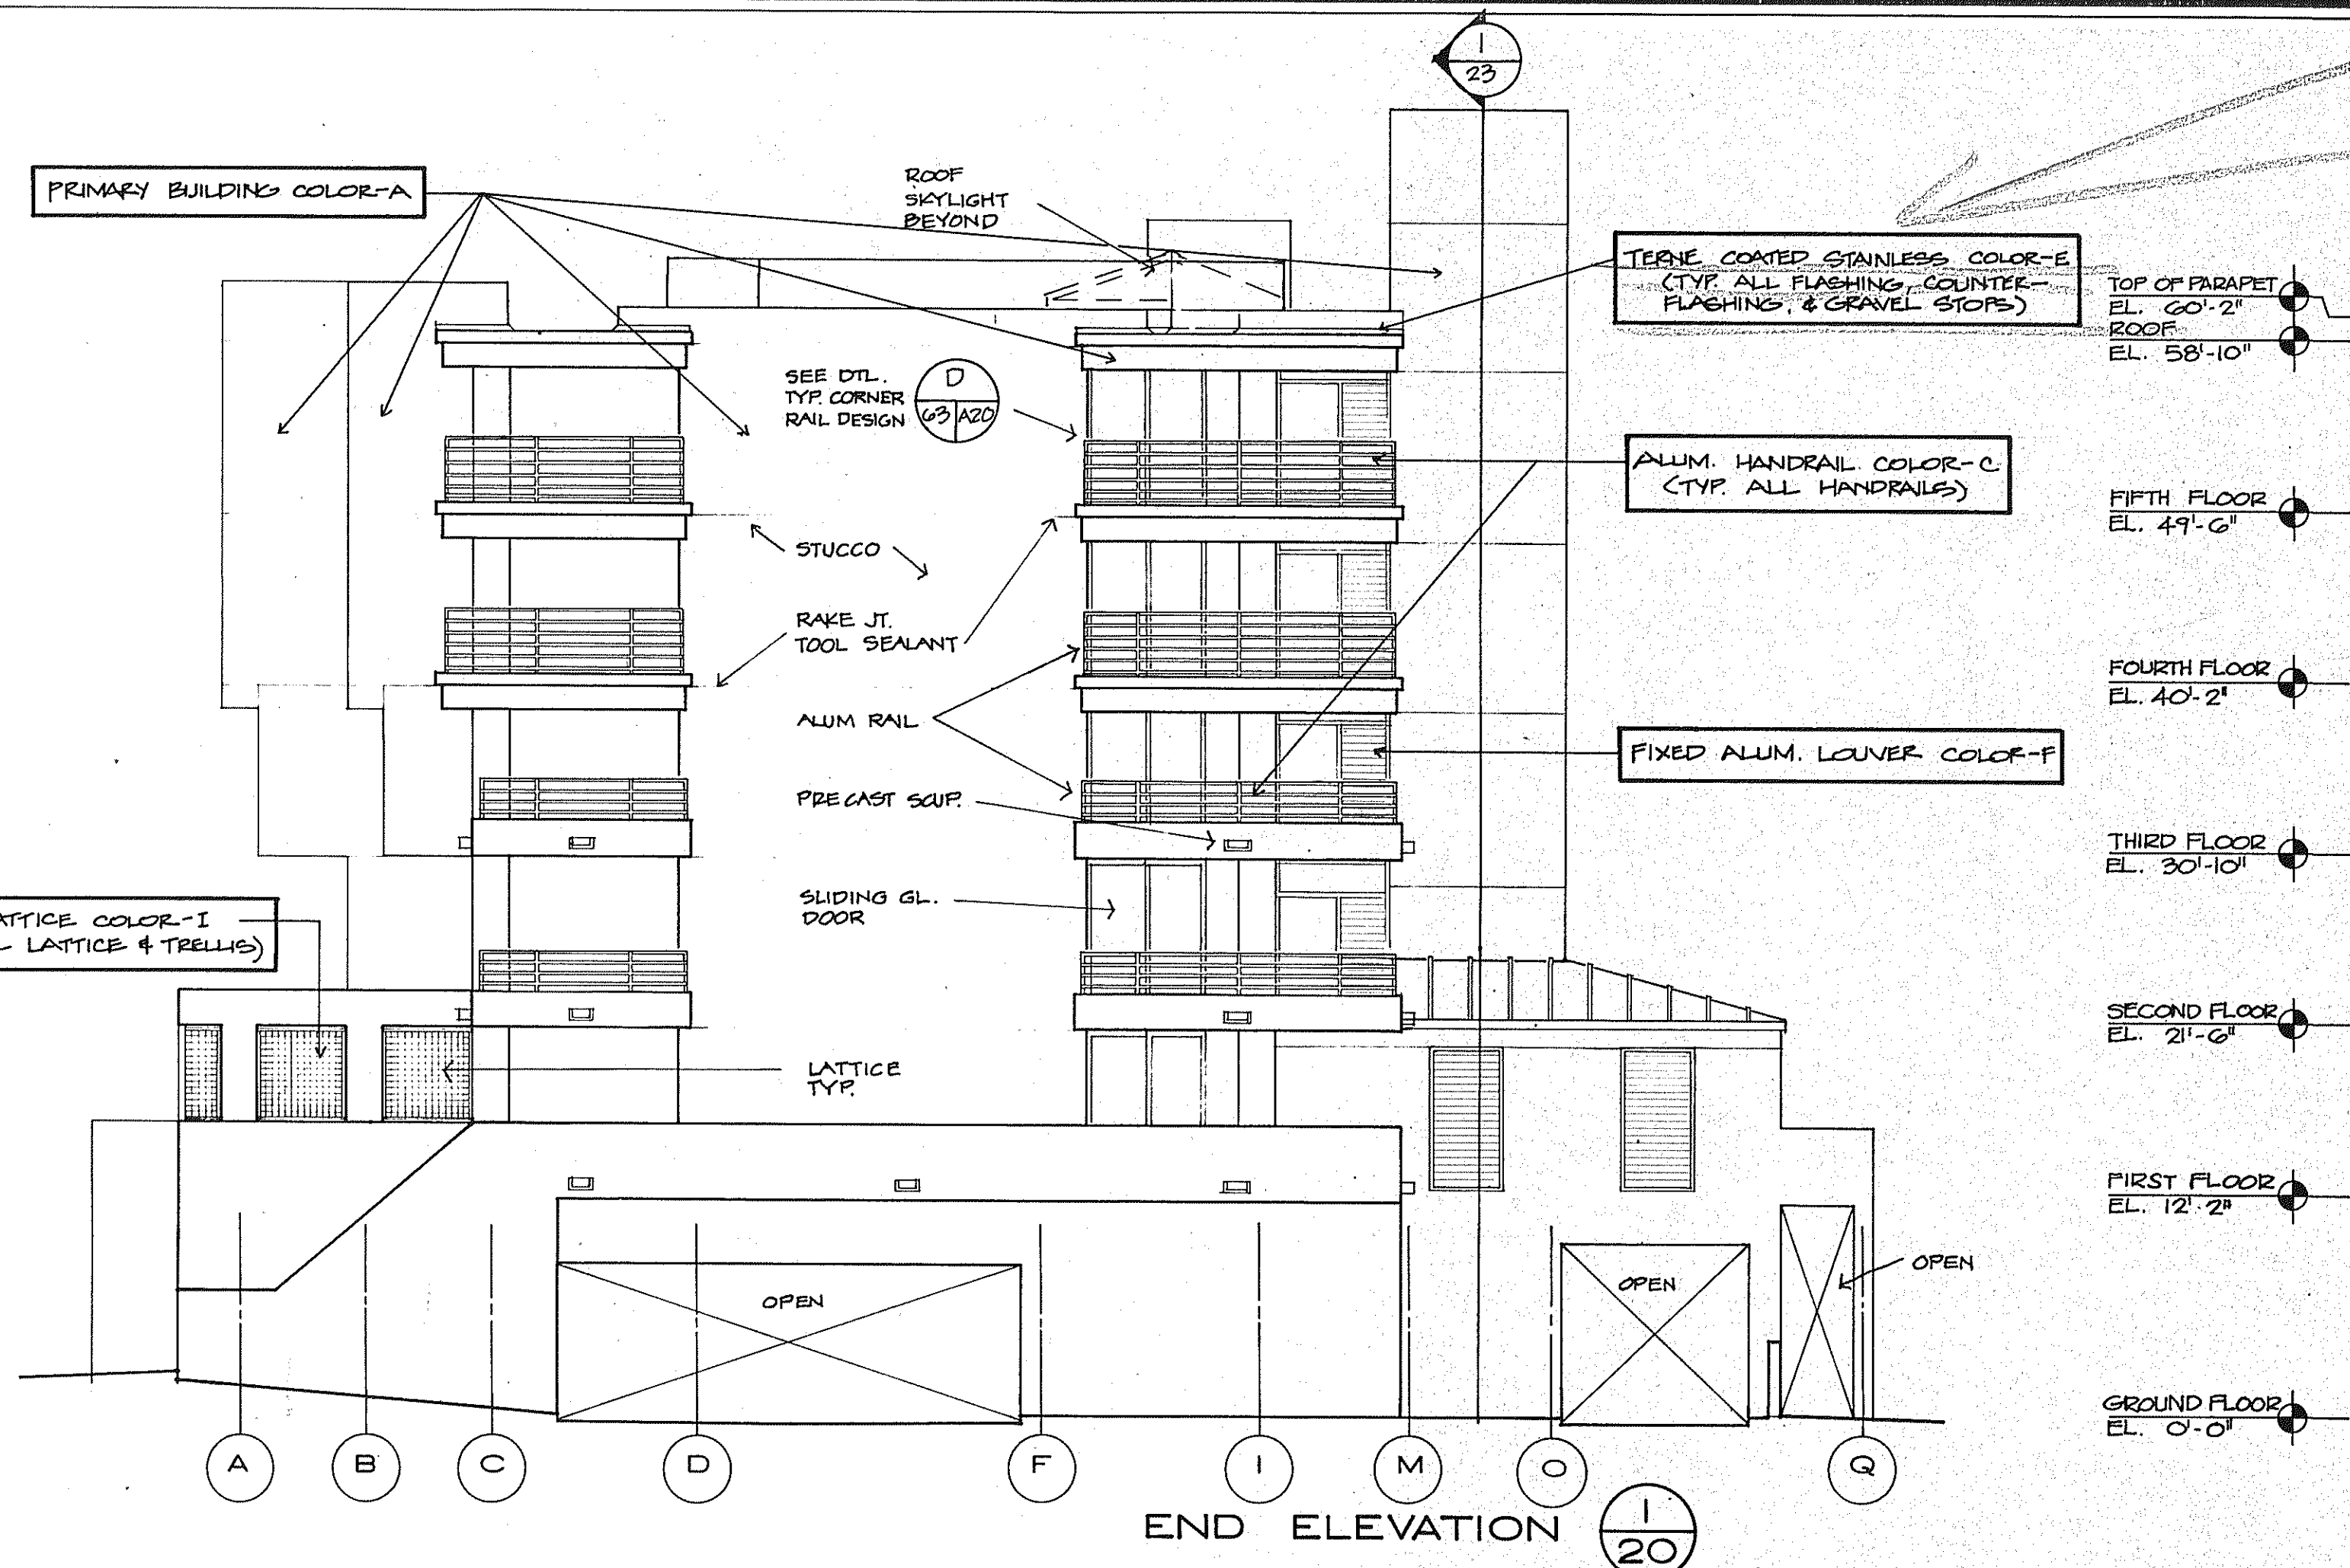


END ELEVATION $\frac{1}{20}$

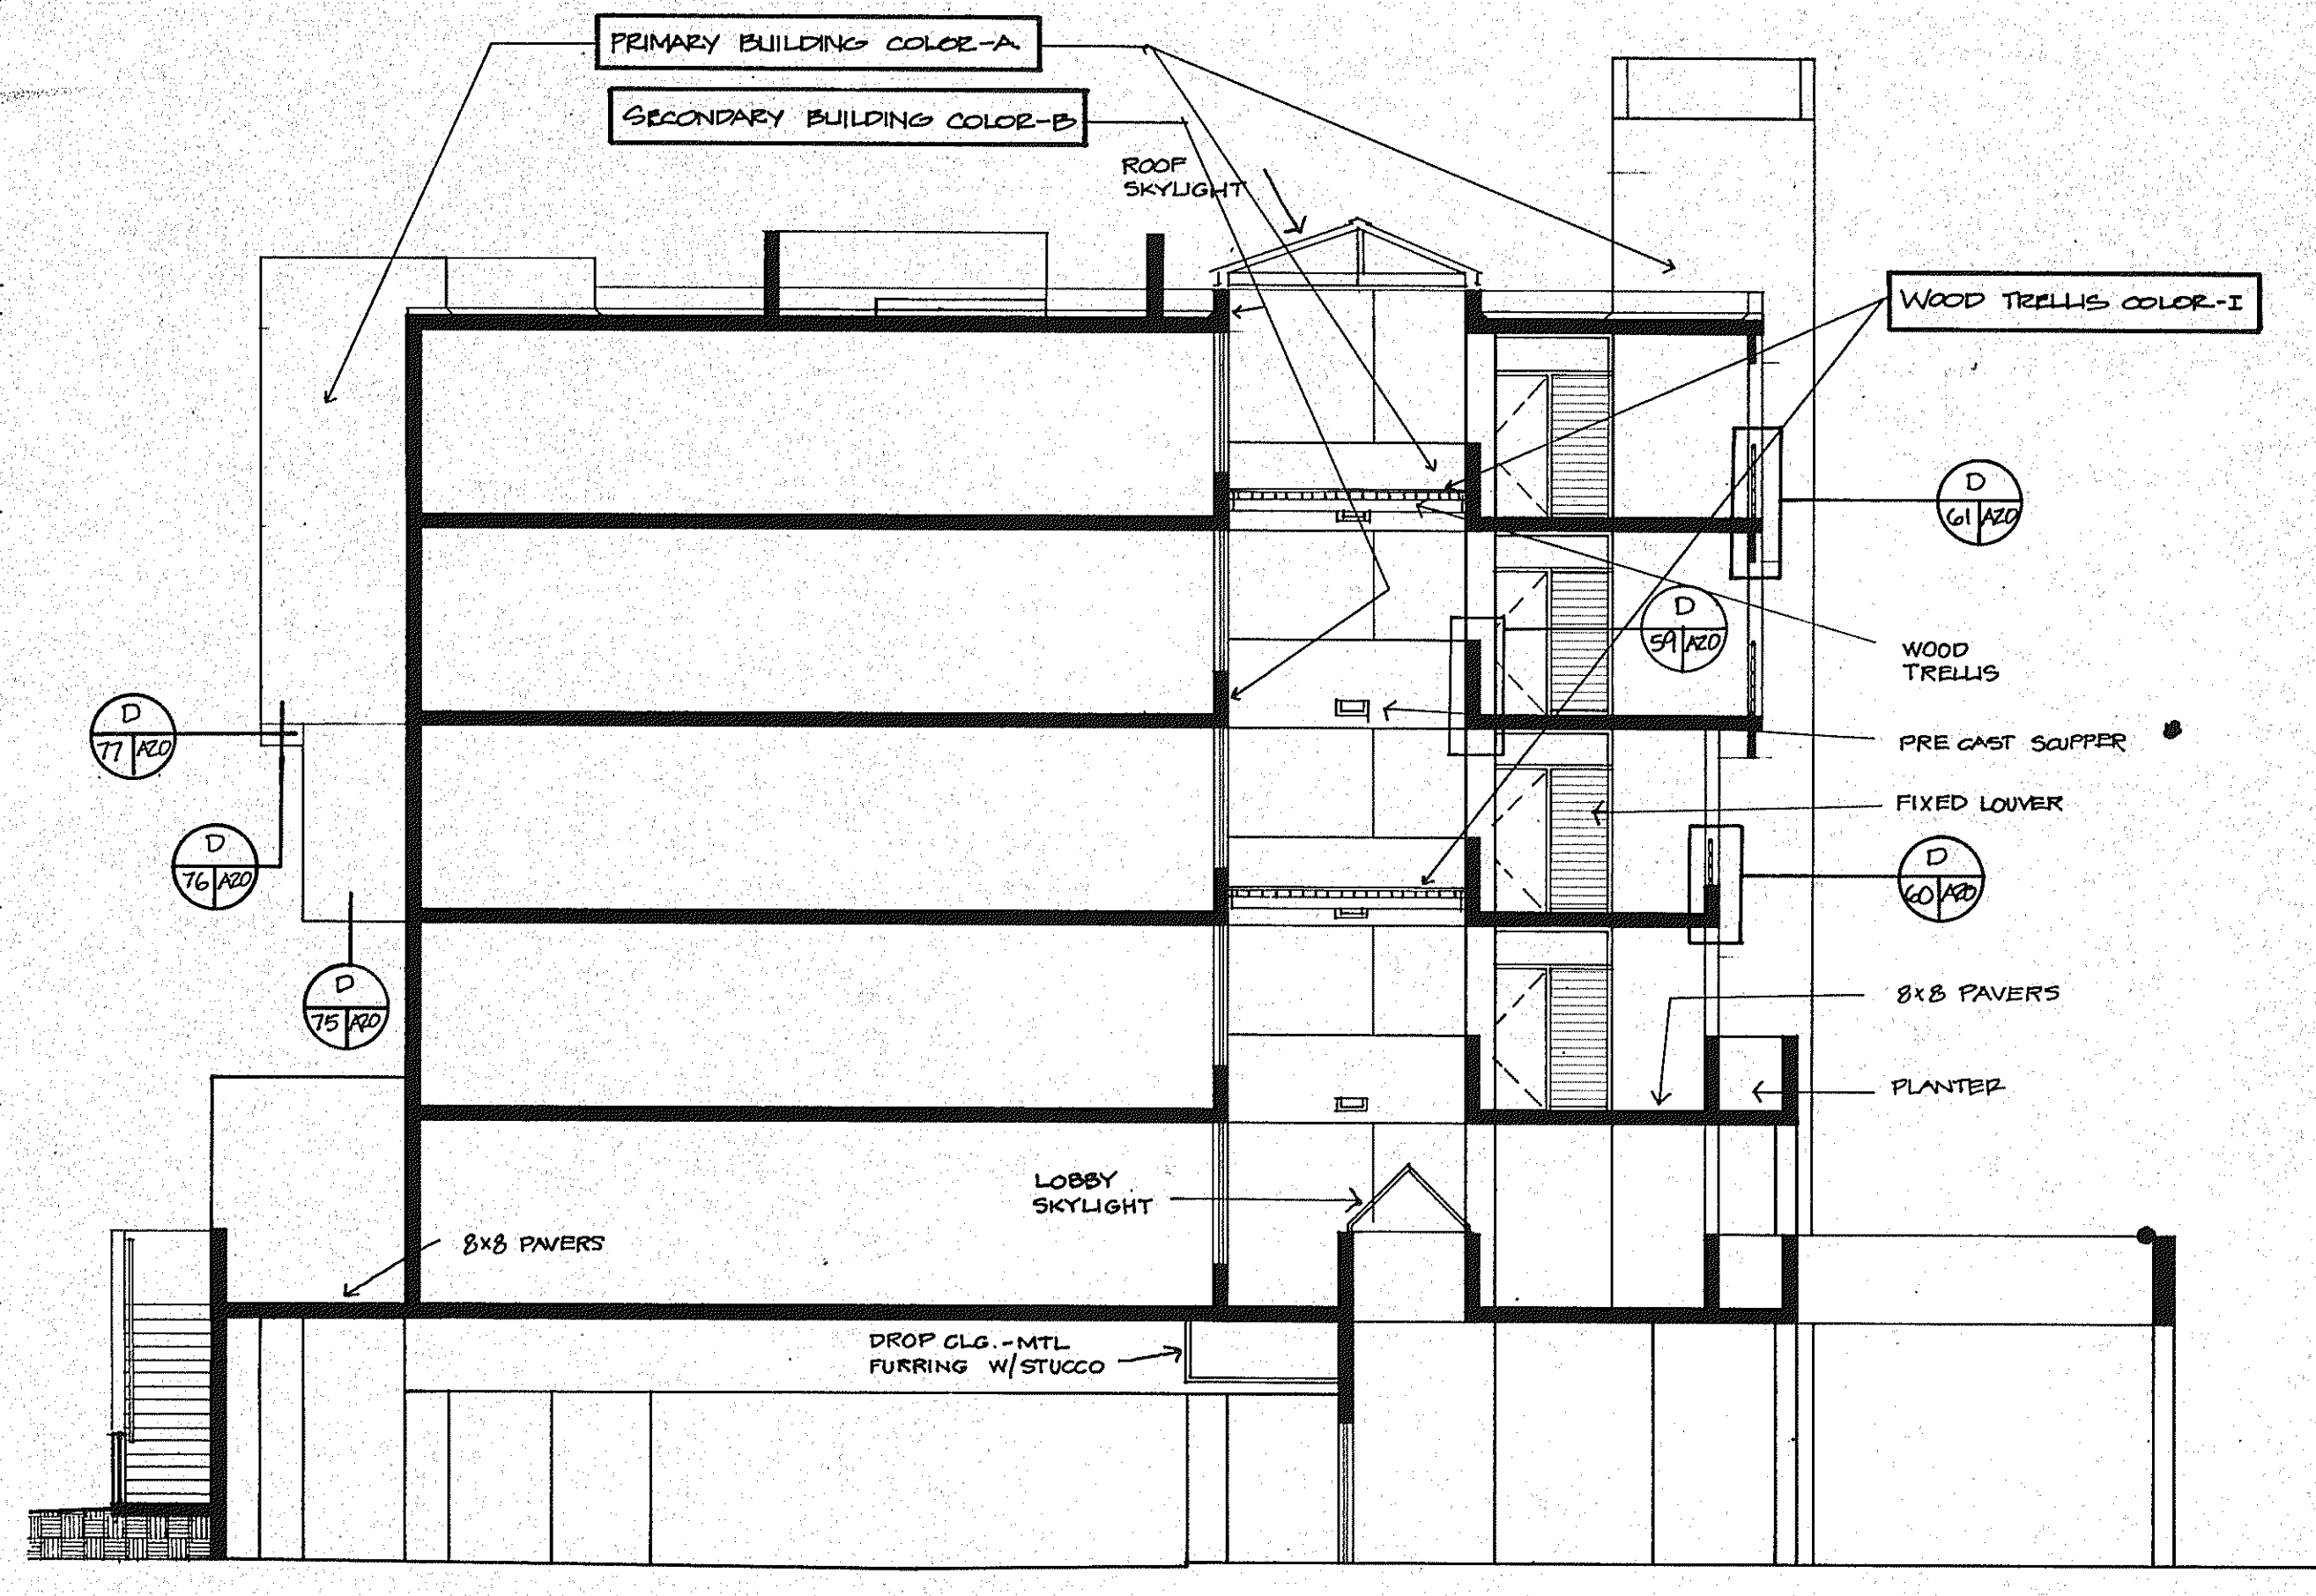

SECTION $\frac{3}{20}$

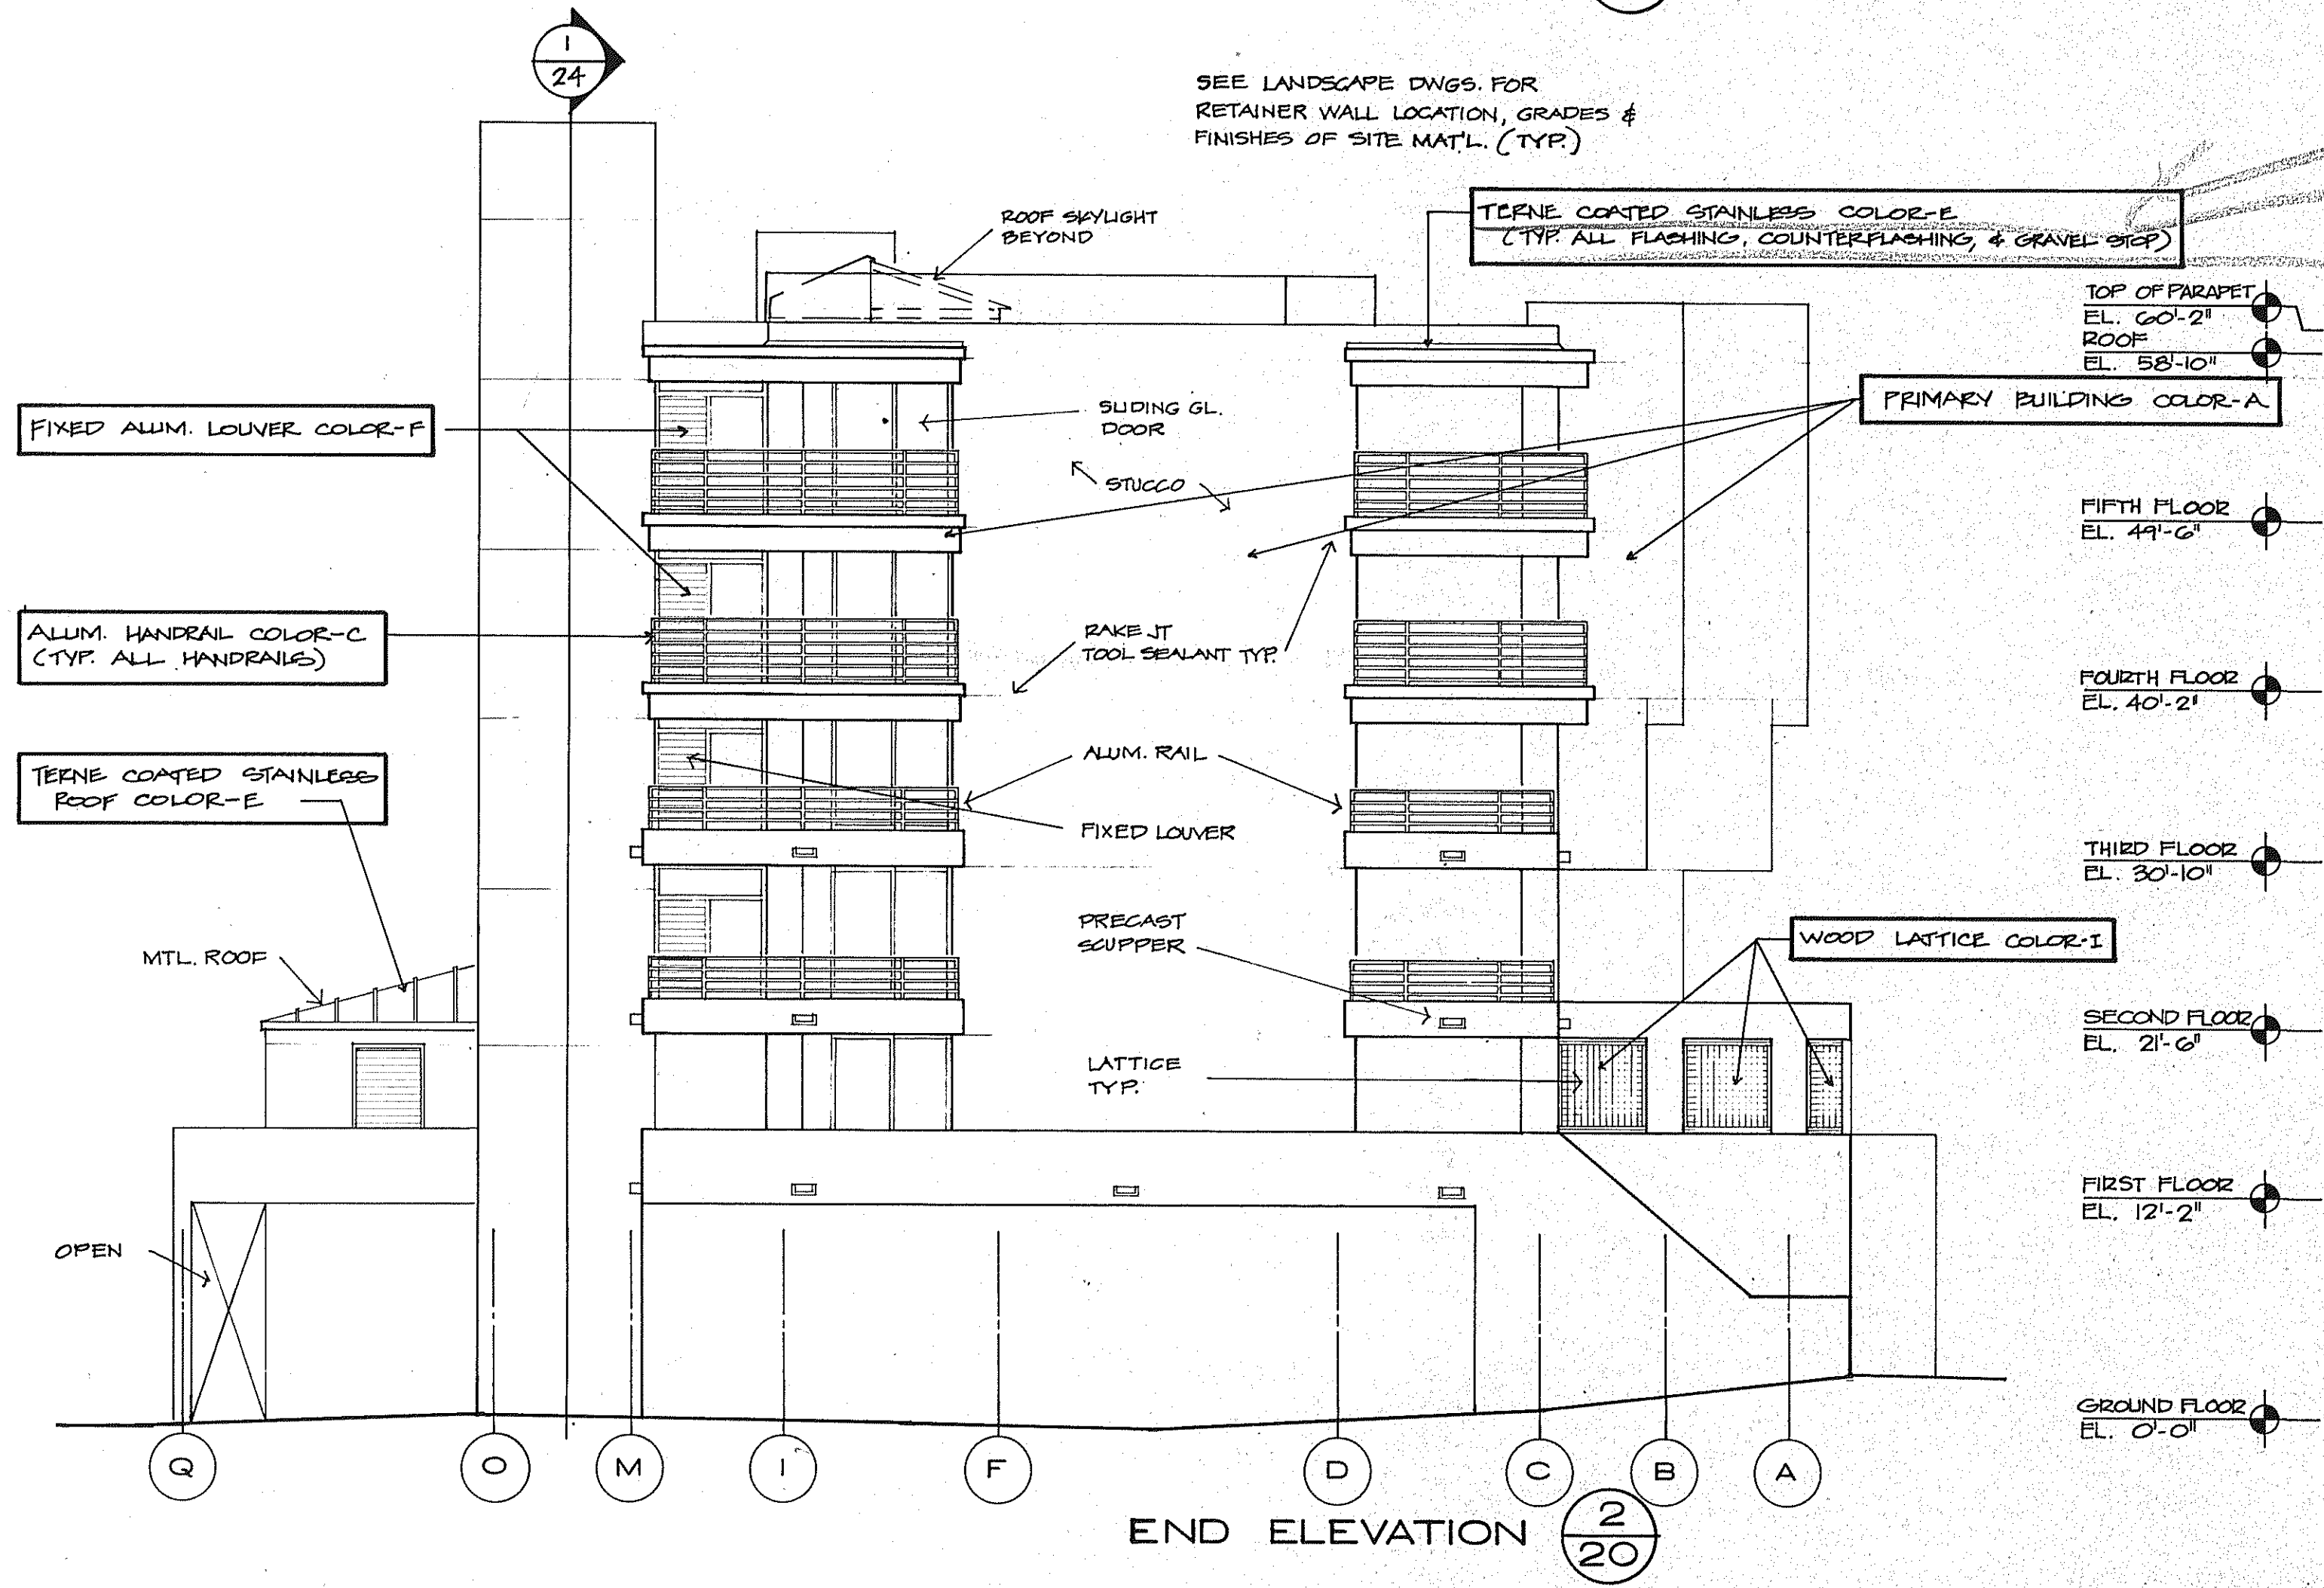

END ELEVATION $\frac{2}{20}$

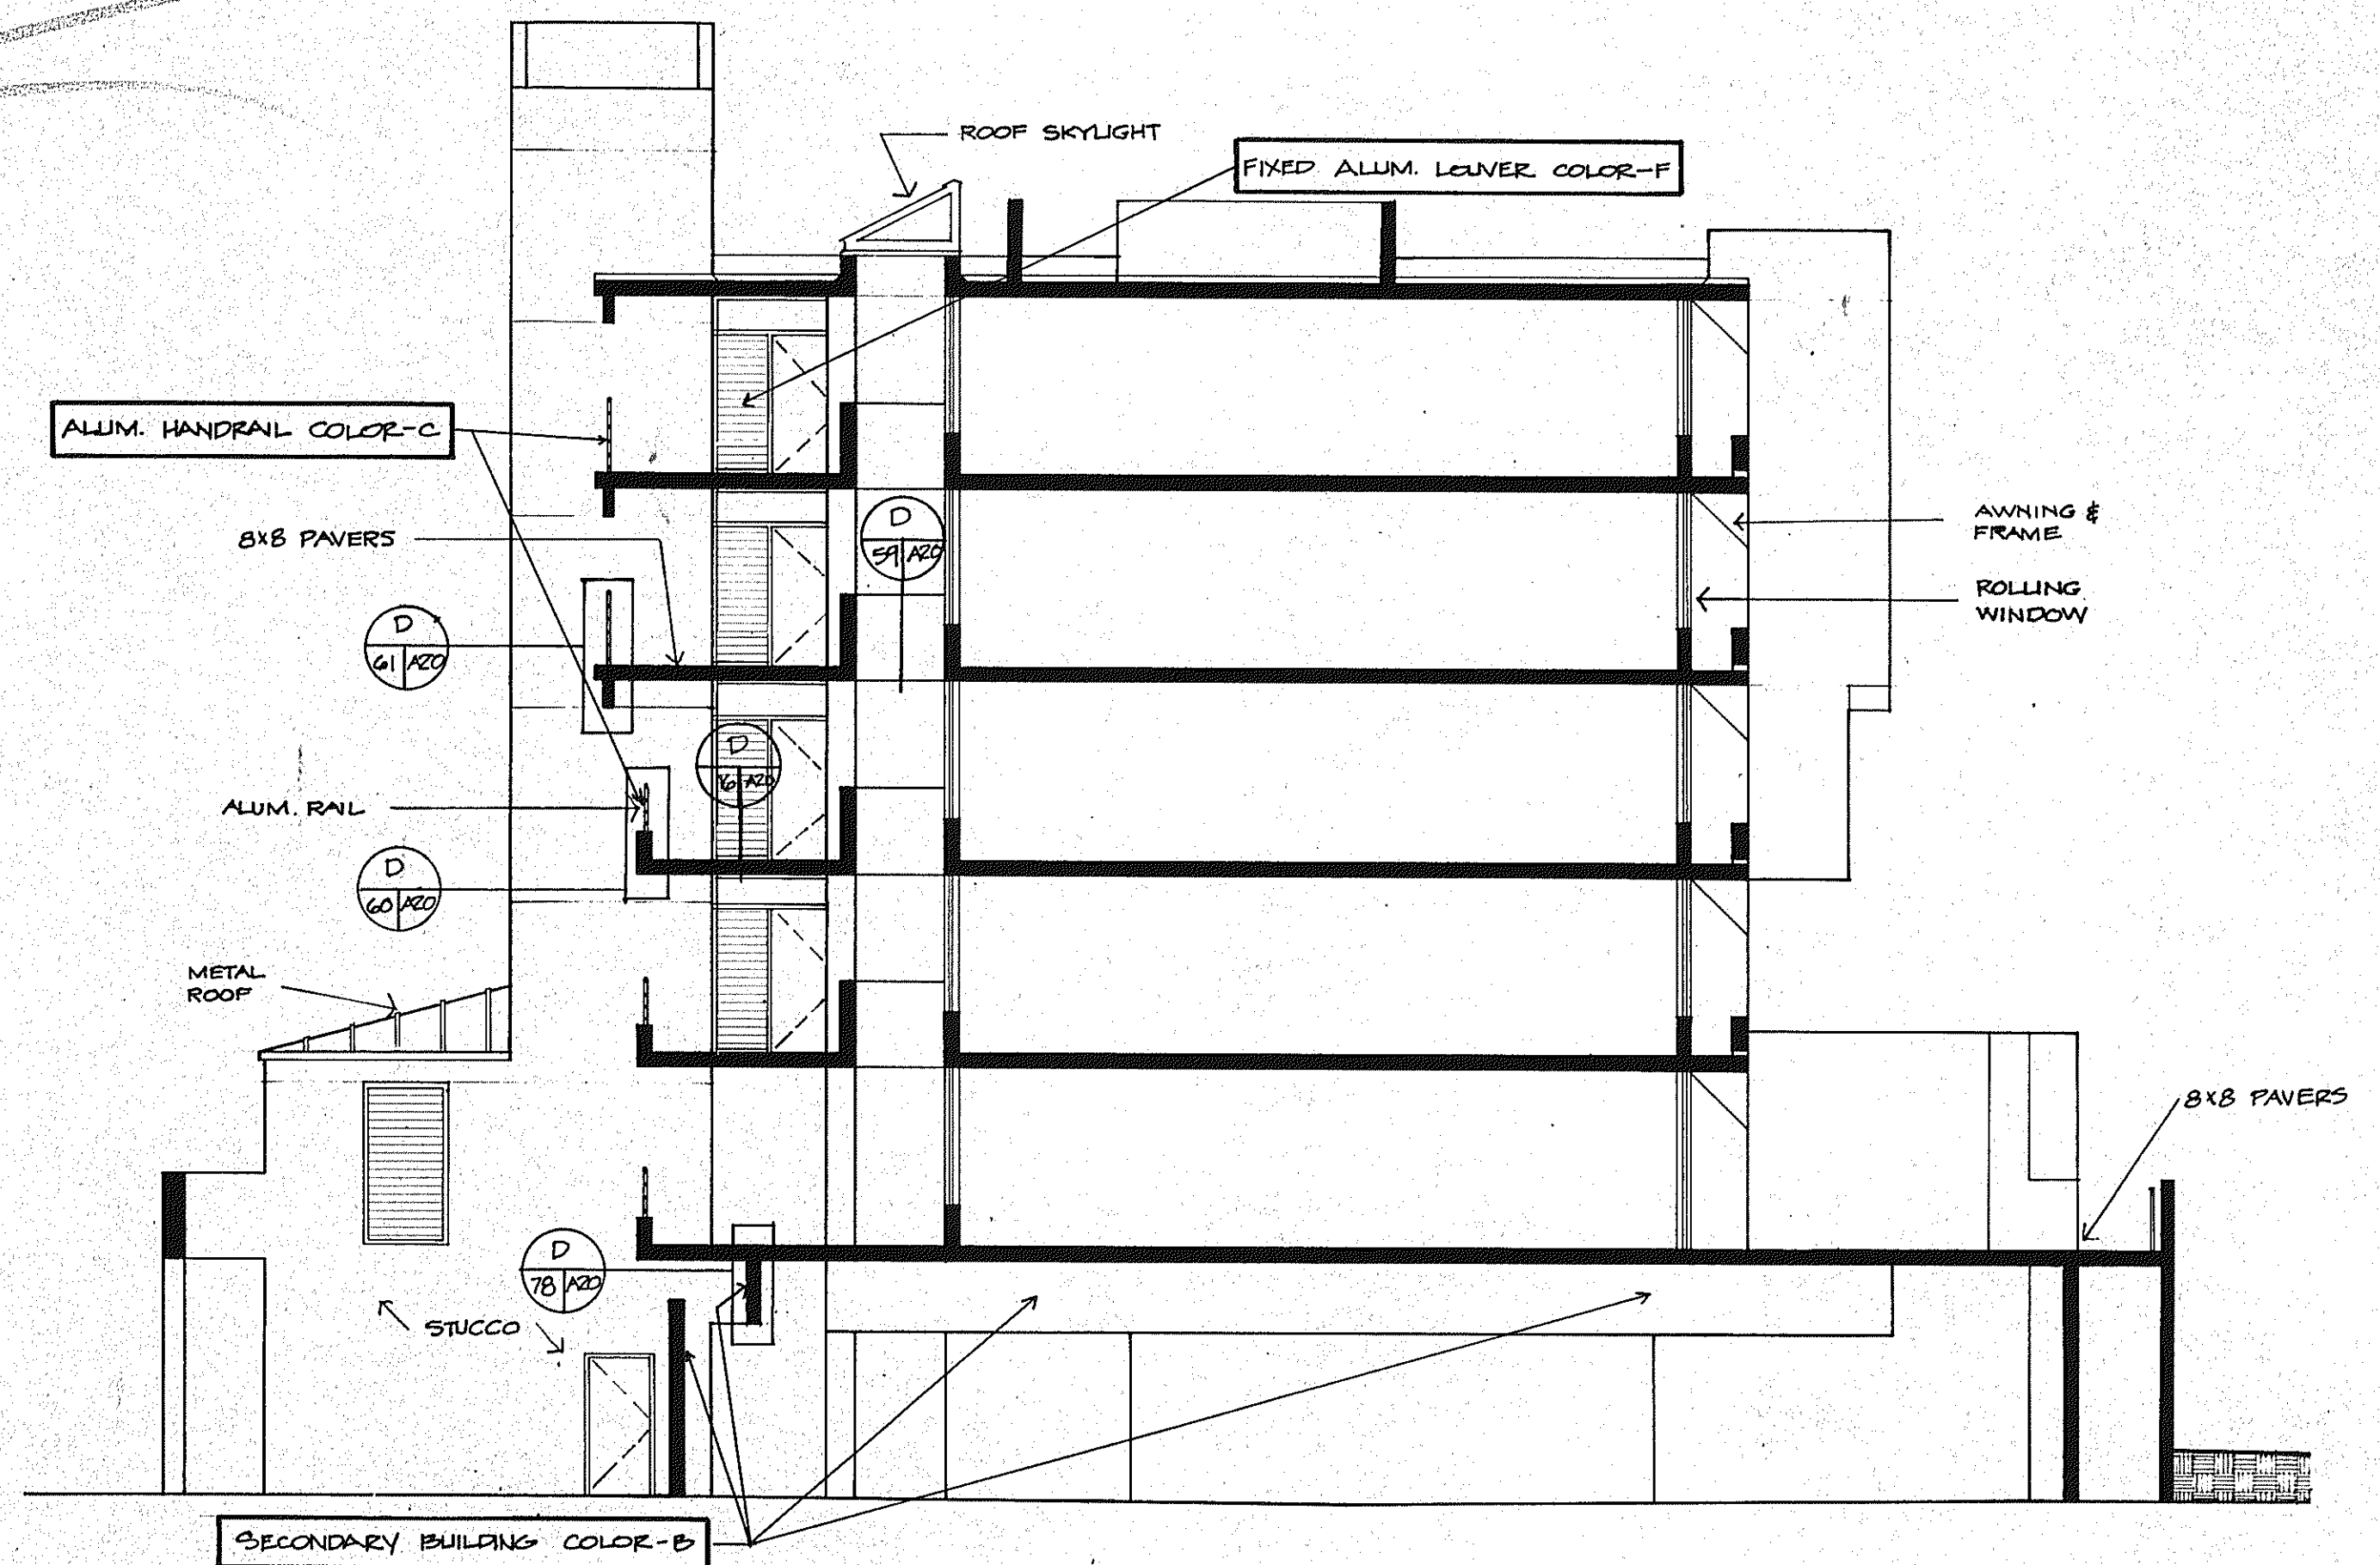

SECTION $\frac{4}{20}$

NOTE: FOR USE AS A COLOR SCHEDULE ONLY, REFER TO SHEET A-19 FOR BUILDING REVISIONS.

SUNSET BEACH
SO FOLONG BOAT KEY

BUILDING 3 COLOR SCHEDULE ELEVATIONS AND SECTIONS 1/8"=1'-0"
ARVINDA CORPORATION, EDWARD J. SEBERT, AIA, ARCHITECT & PLANNER P.A., THE SWA GROUP, BRASHAW, KUHN, DEBAY CONSULTING ENGINEERS, OLSEN, WHITE & ASSOCIATES, STRUCTURAL ENGINEERS, BENNETT & BISHOP, INC. CONSULTING ENGINEERS & SURVEYORS

ISSUED
10 DEC. 82
REVISED
4-1-83
SHEET
A-34
OF 37