




BEAM 10 DETAIL

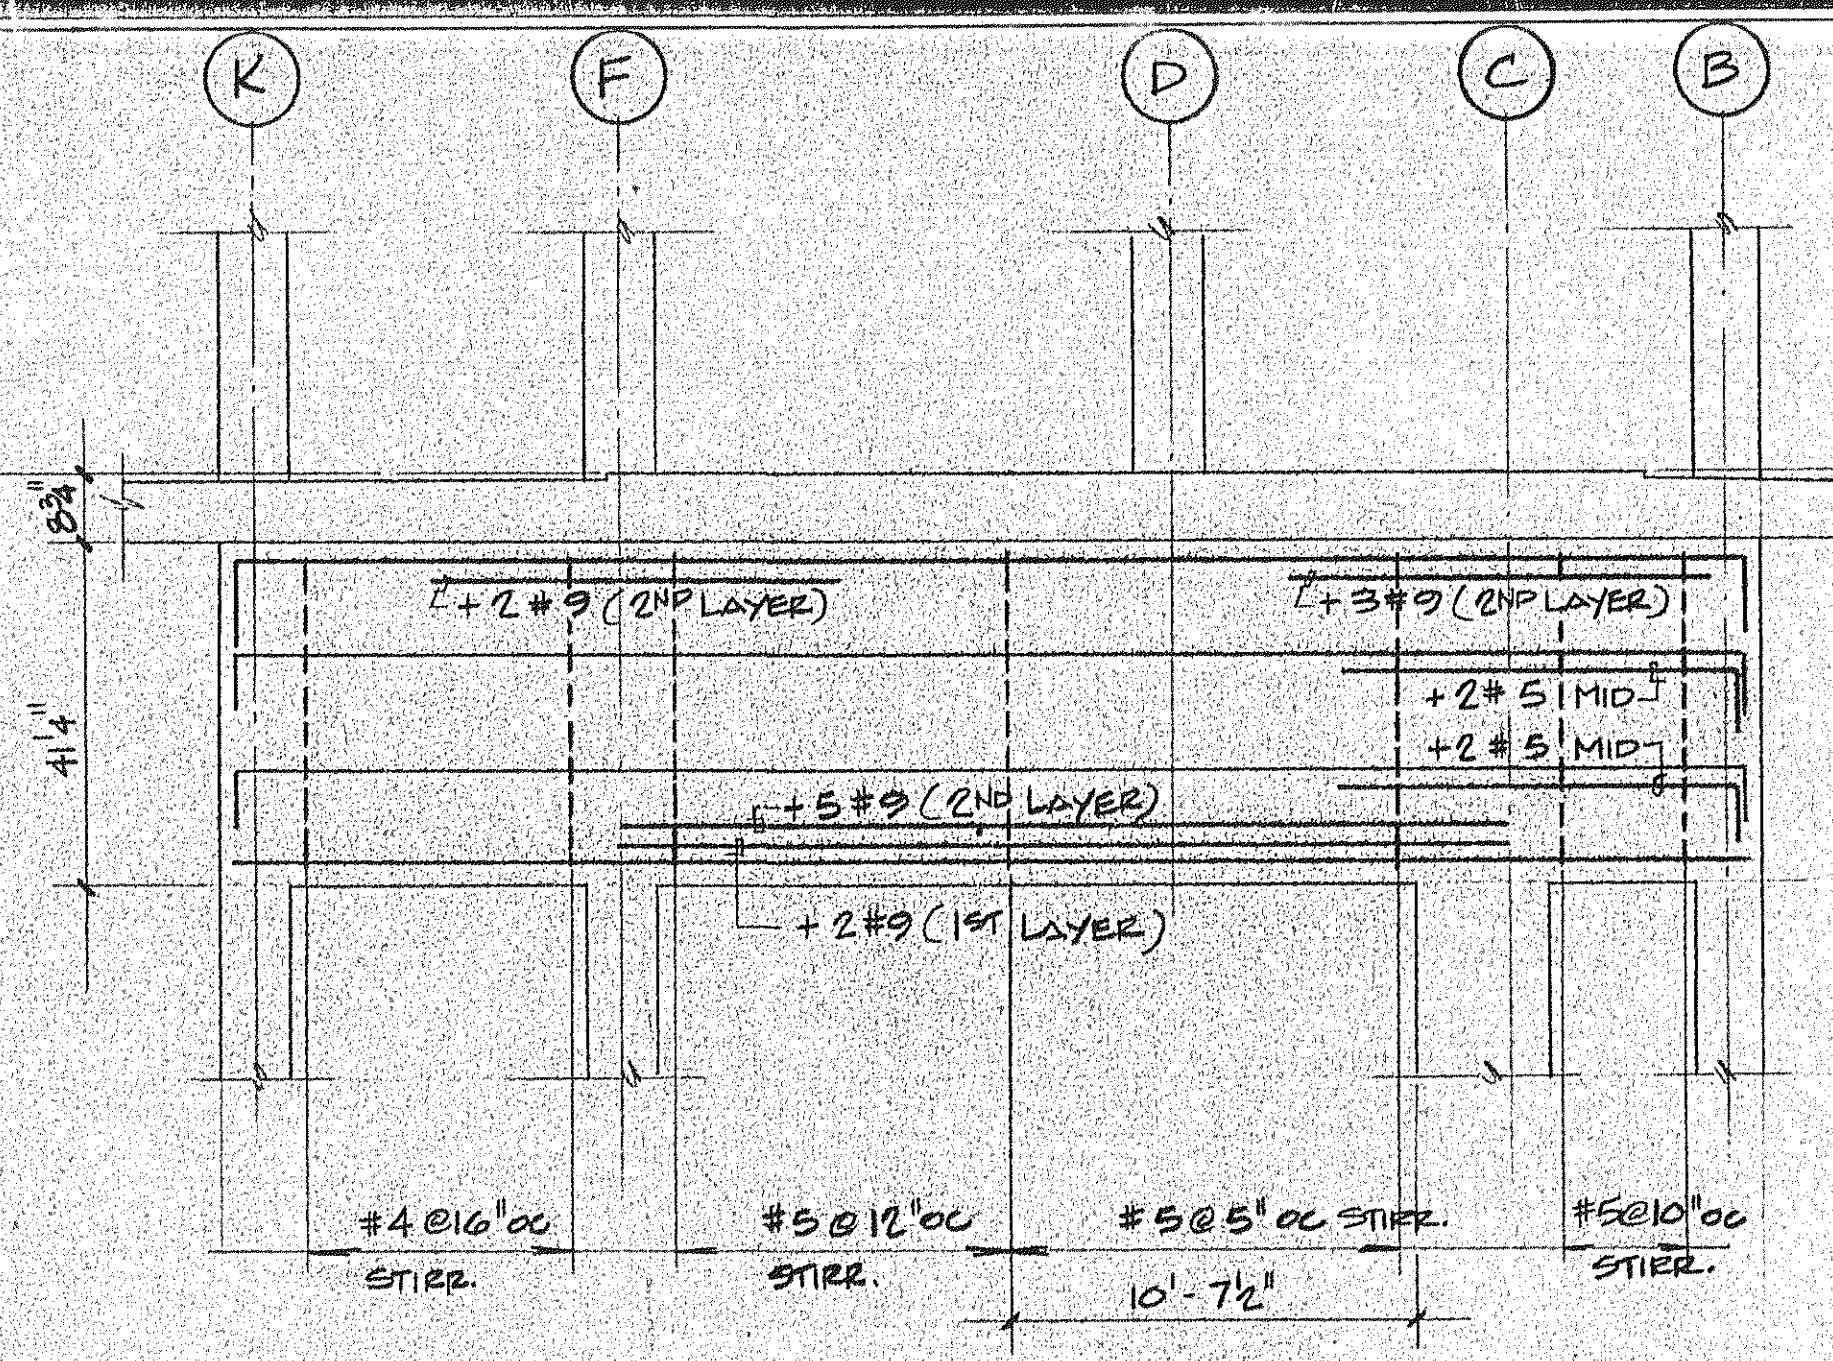


BEAM 12 DETAIL

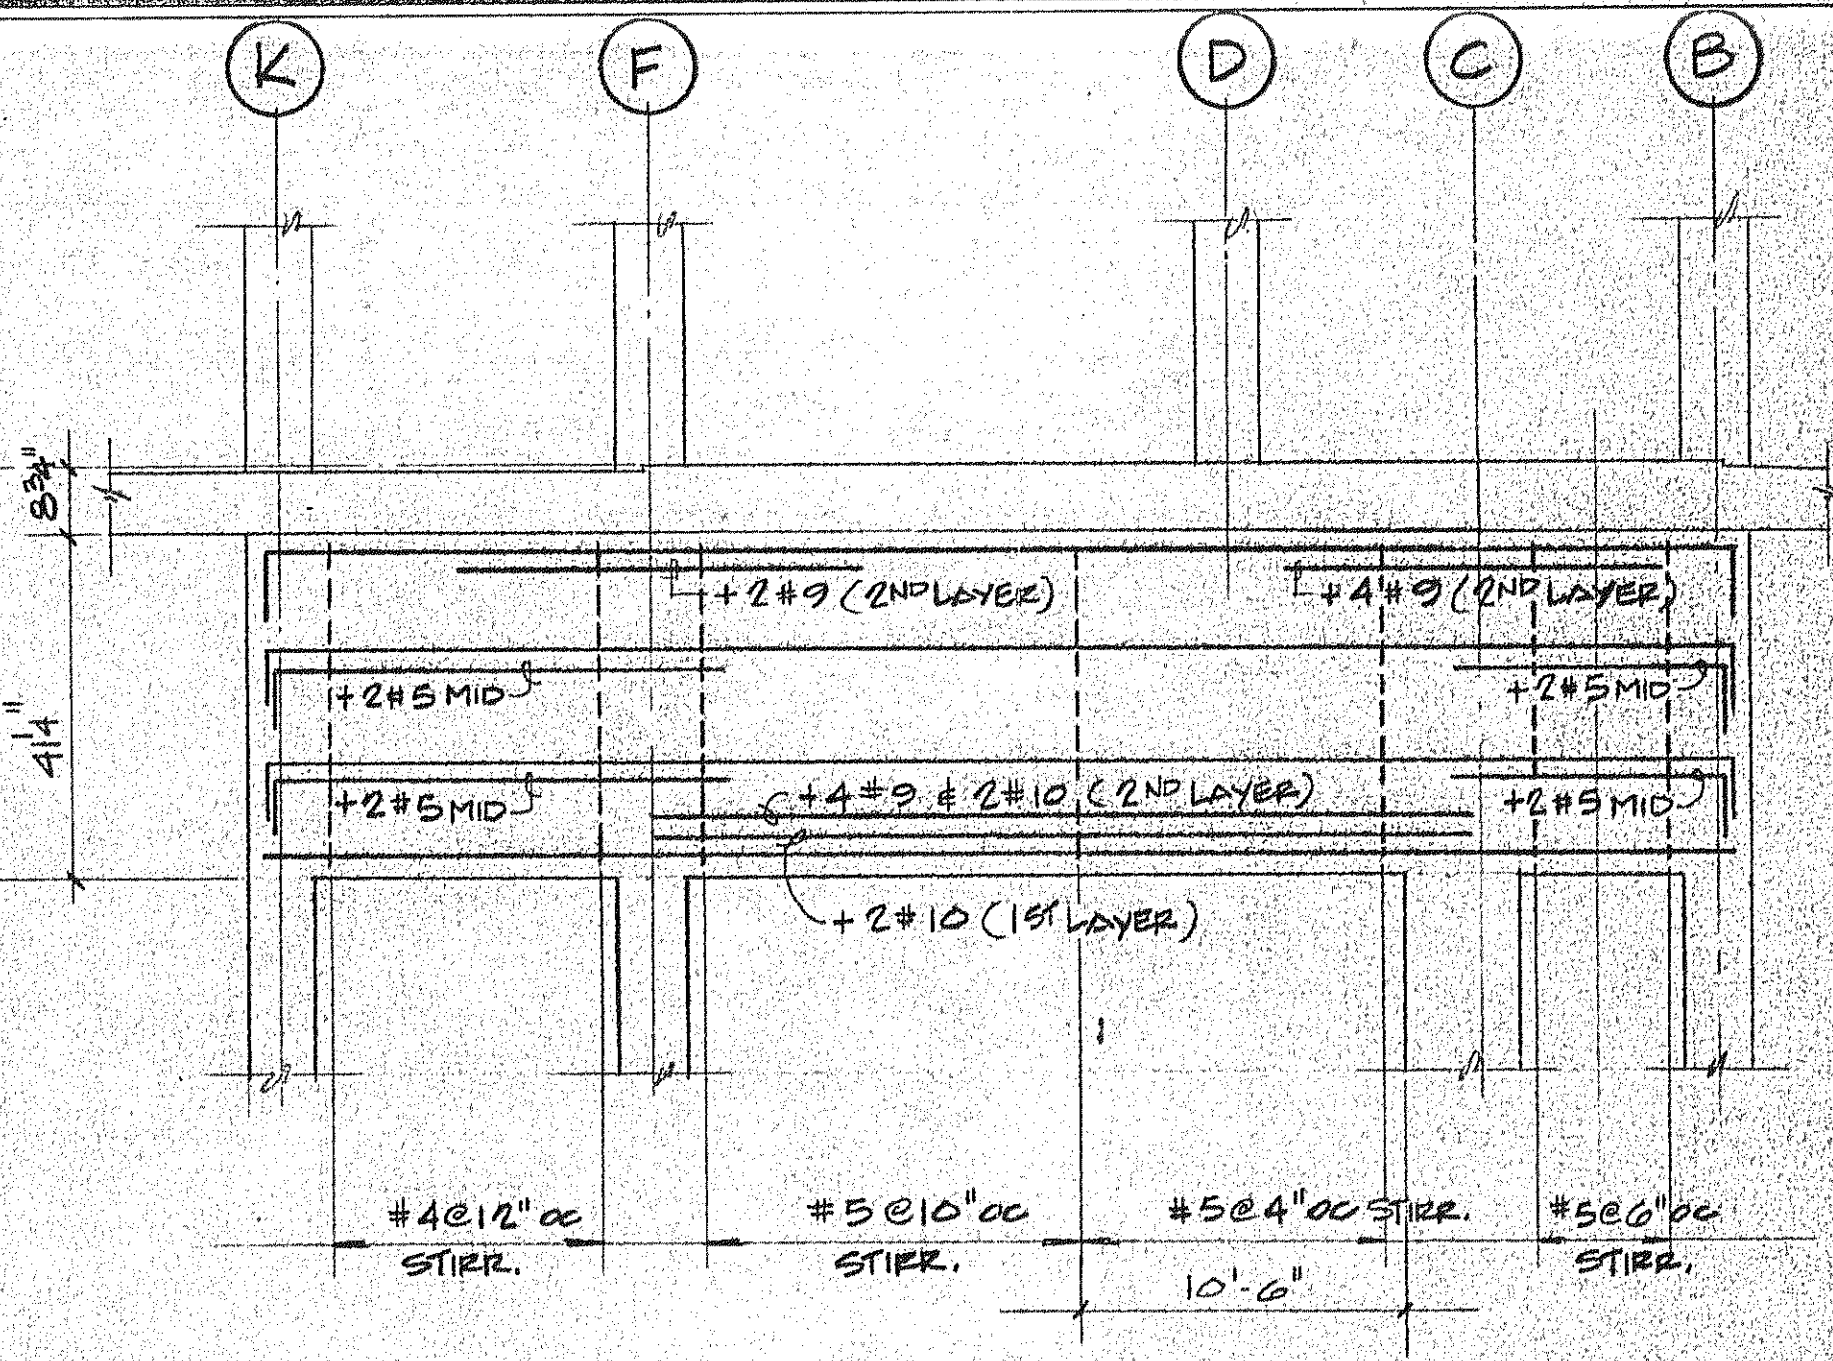


BEAM 17 DETAIL

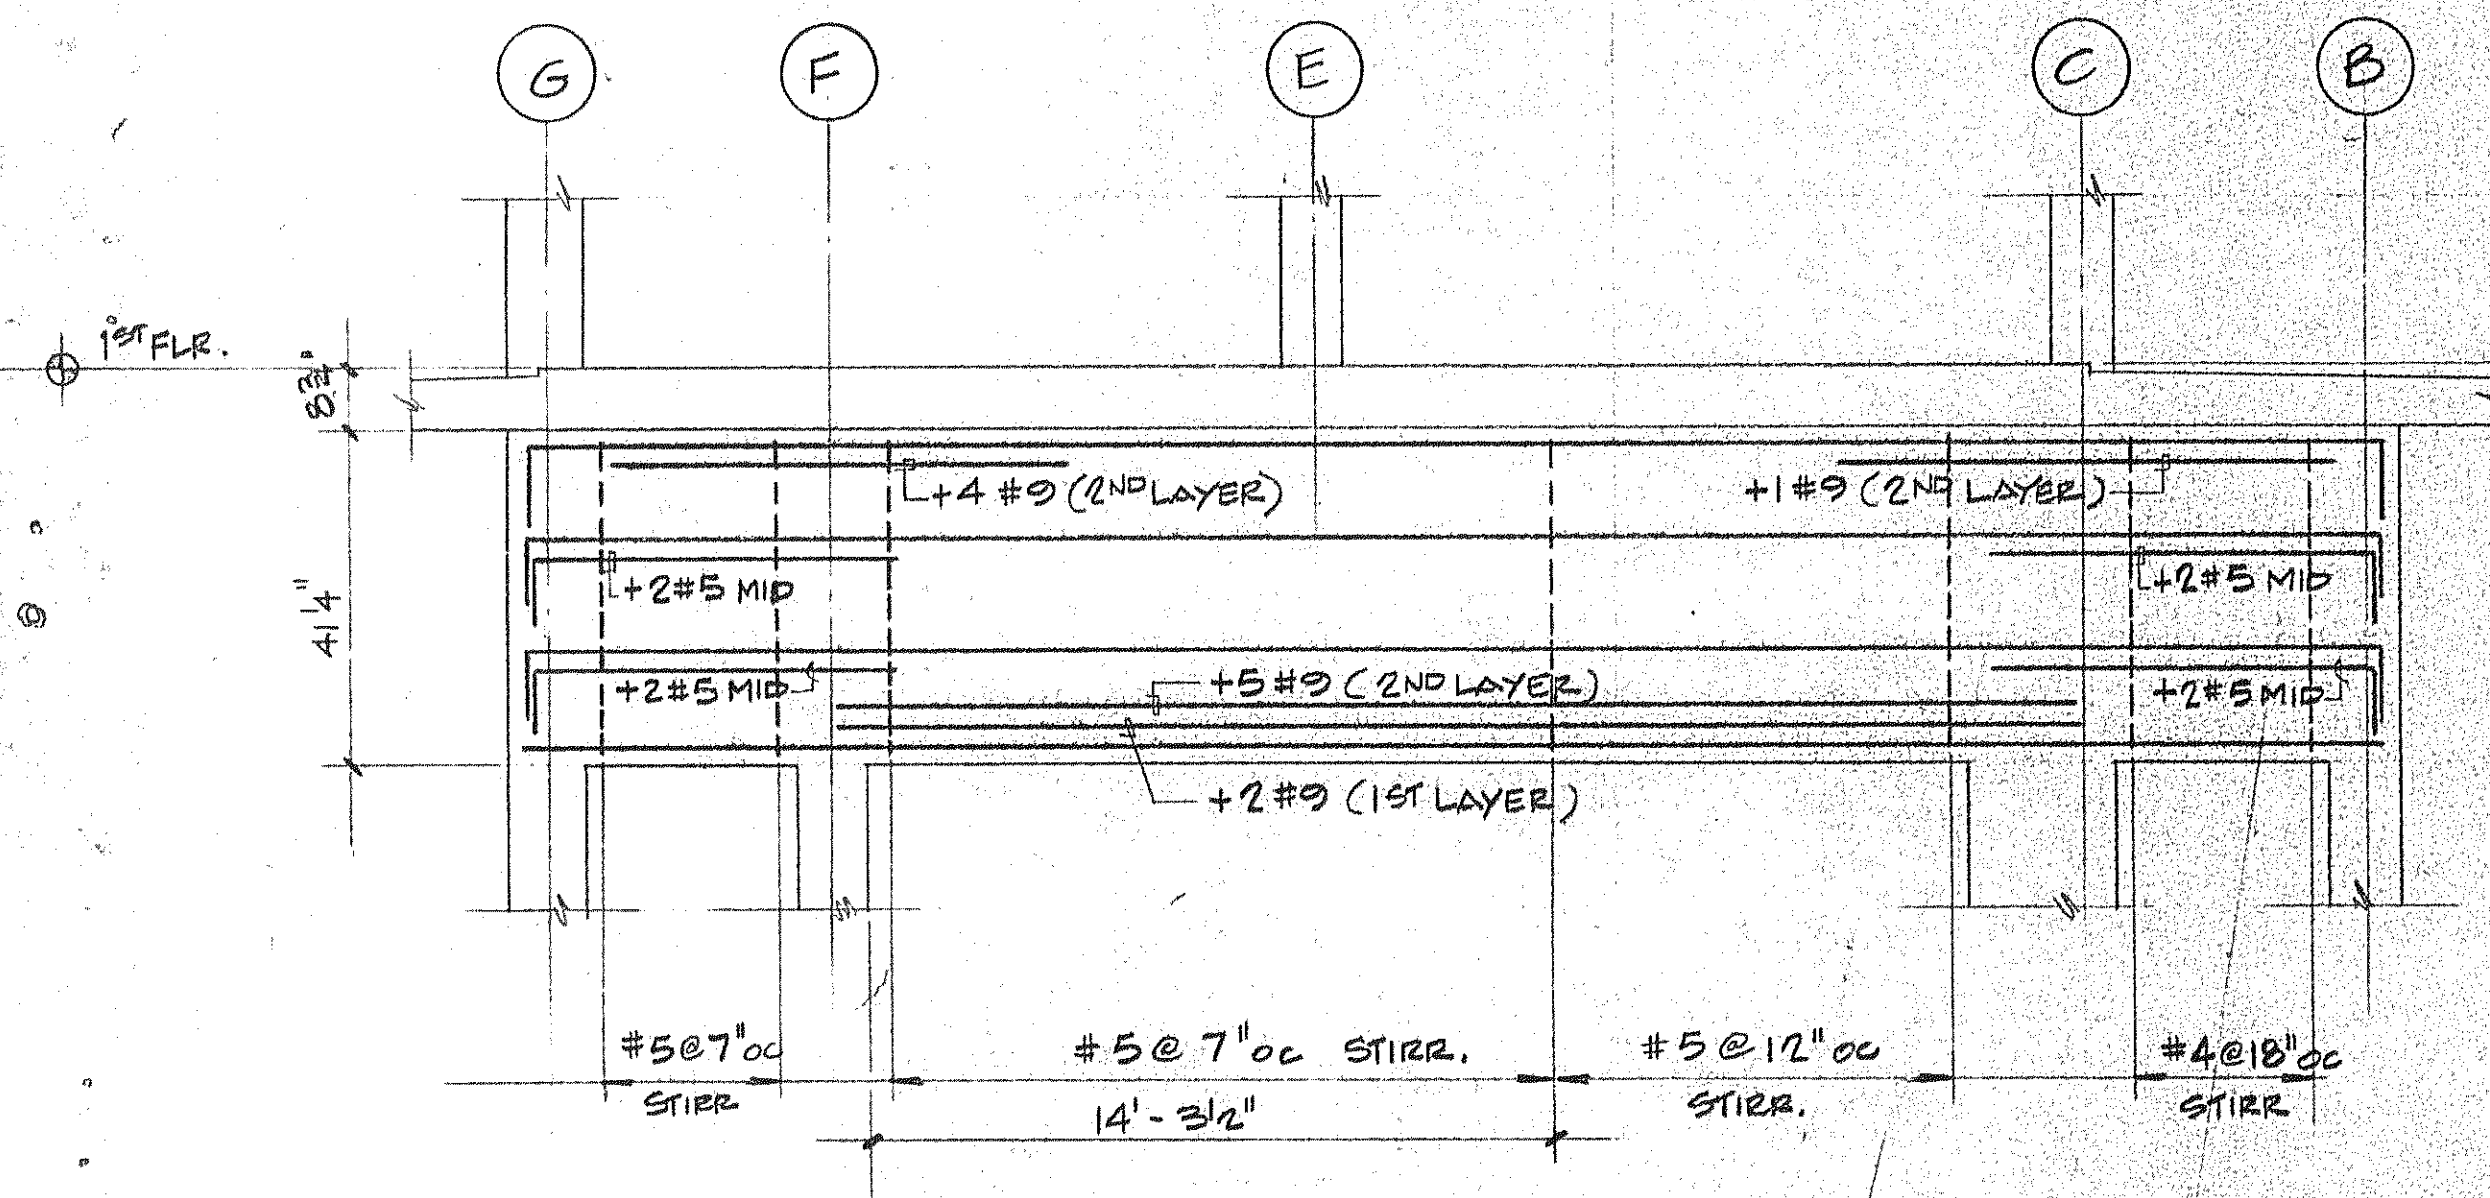


BEAM 9 DETAIL

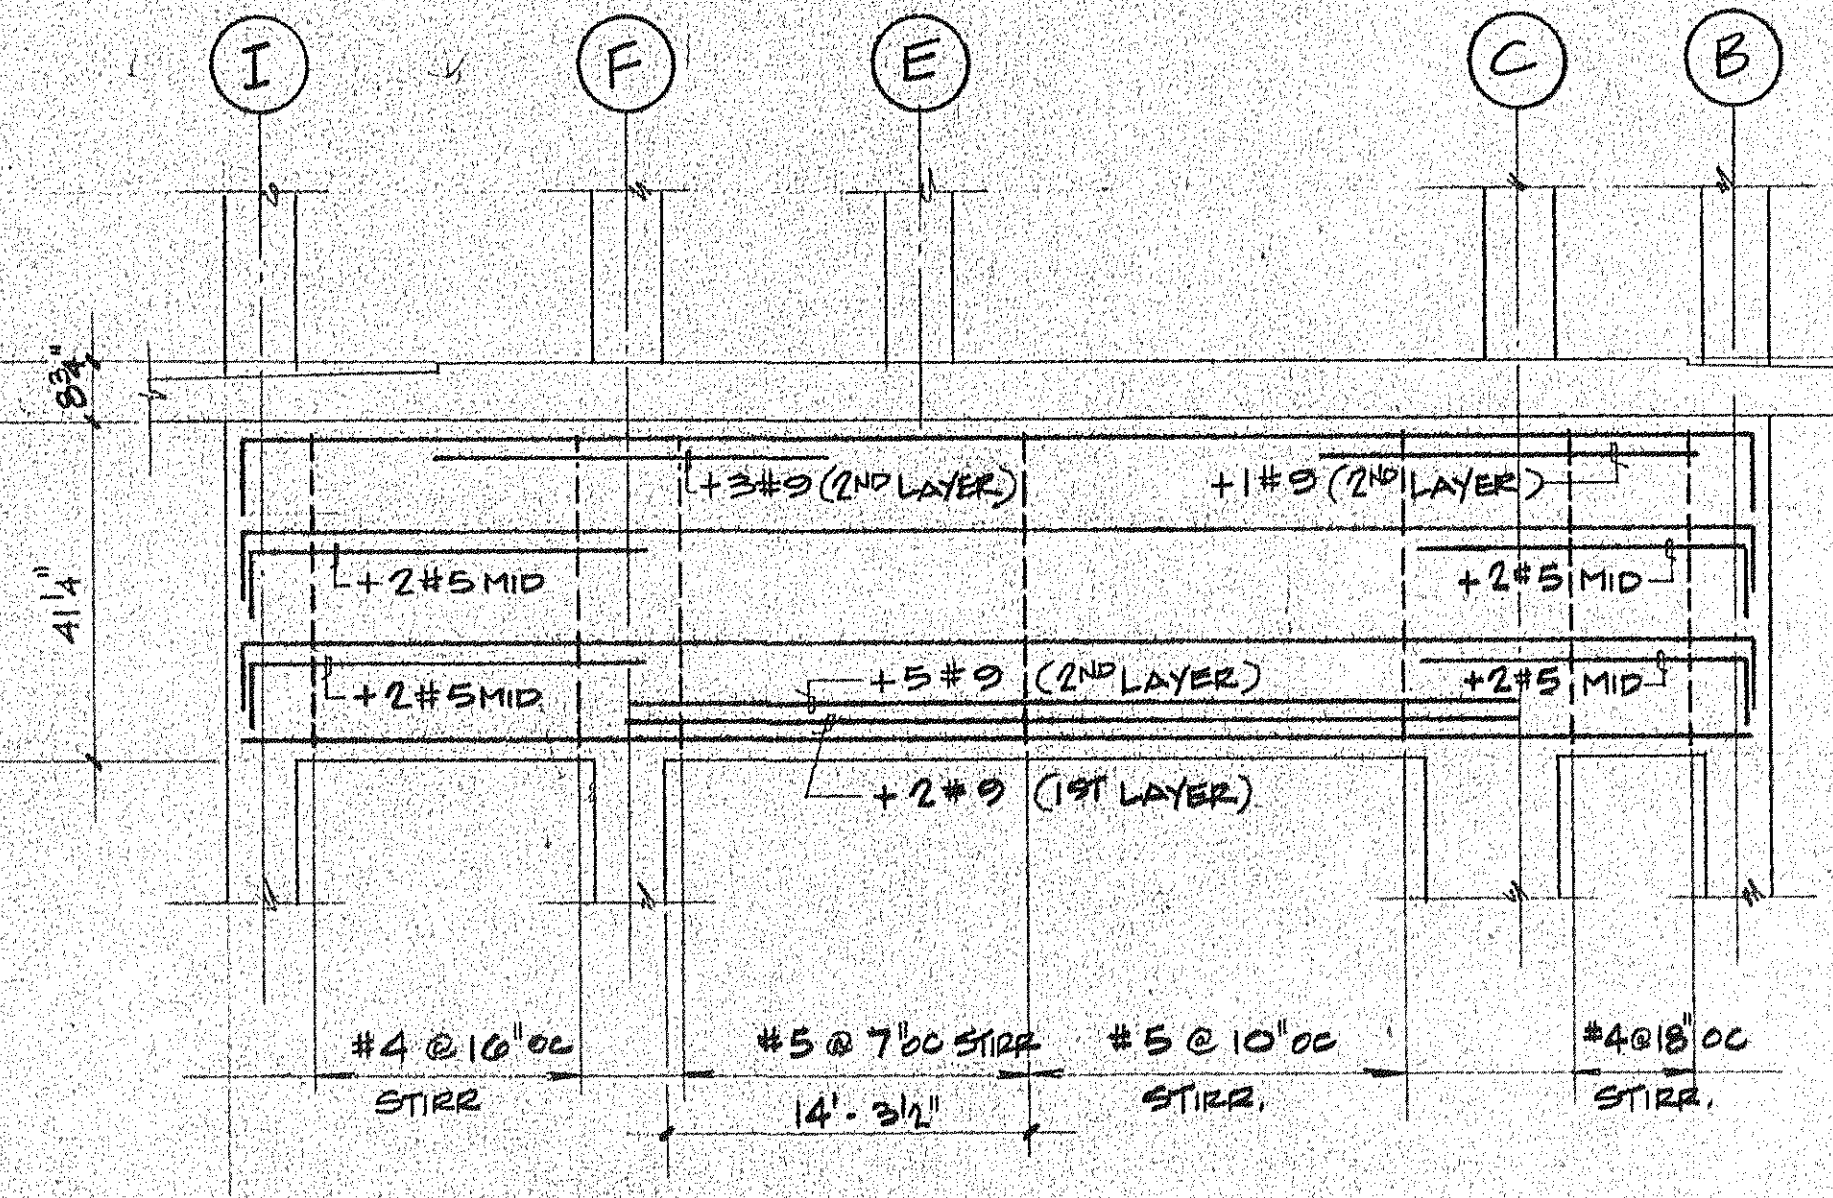


BEAMS 5 & 21 DETAIL

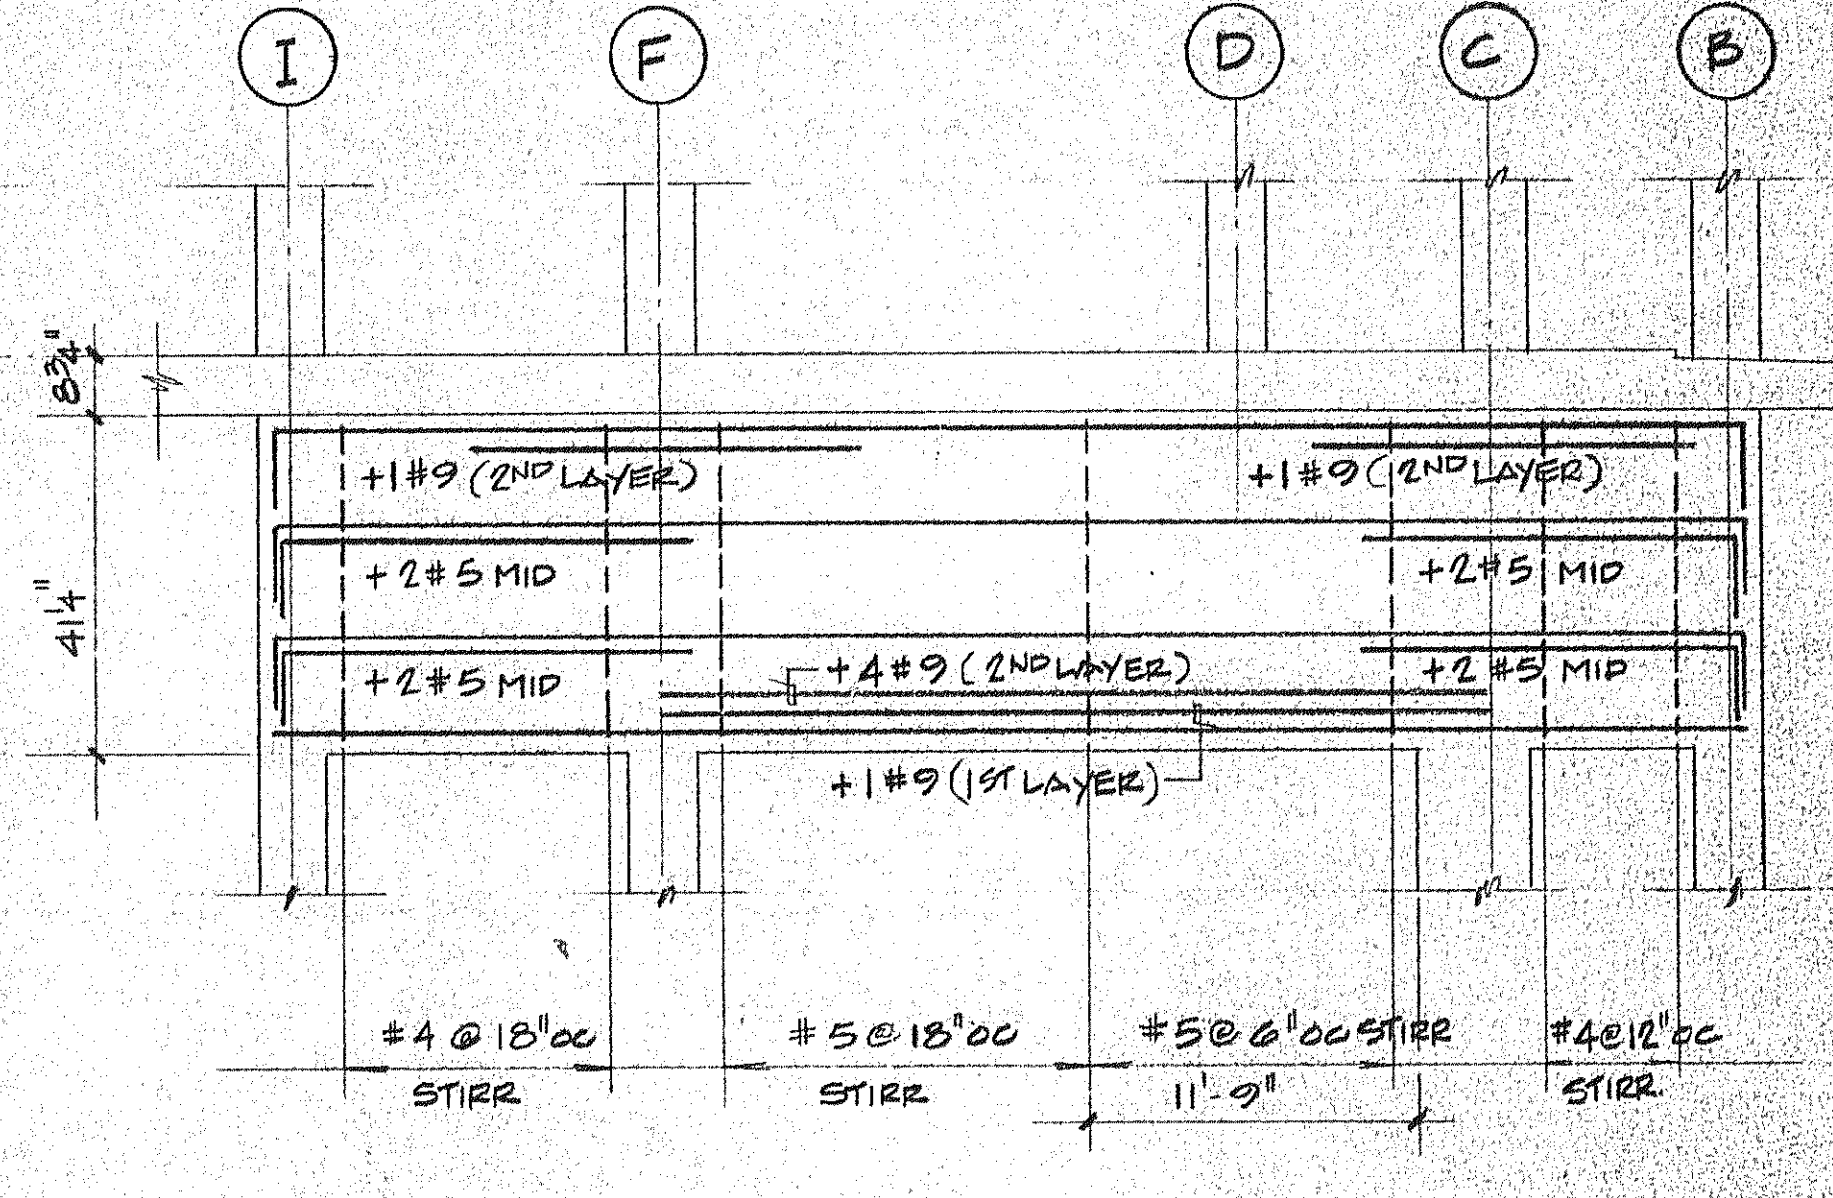

BEAMS 2 & 22 DETAIL

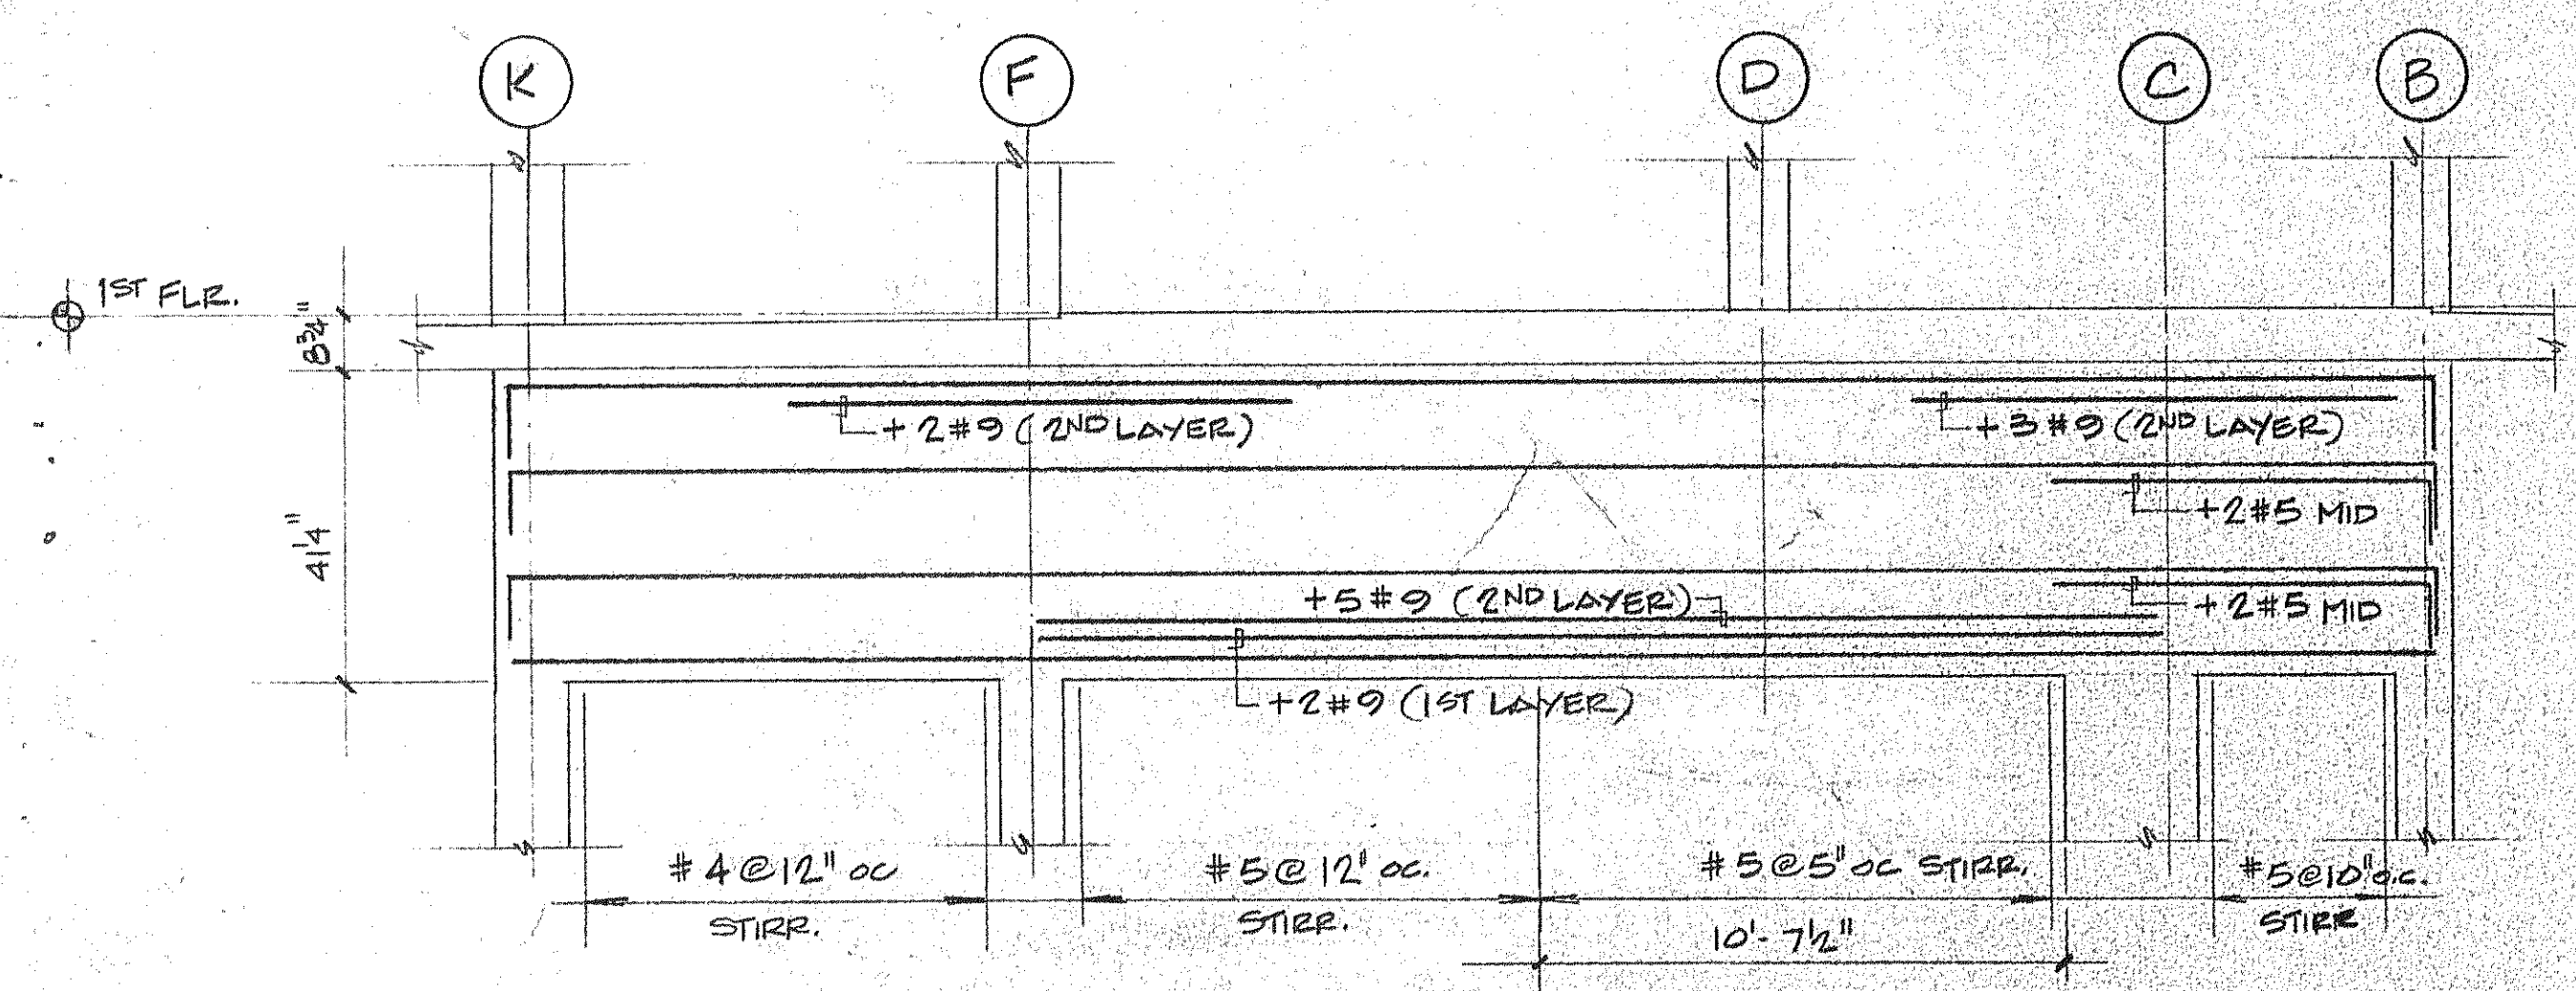

BEAM 19 DETAIL

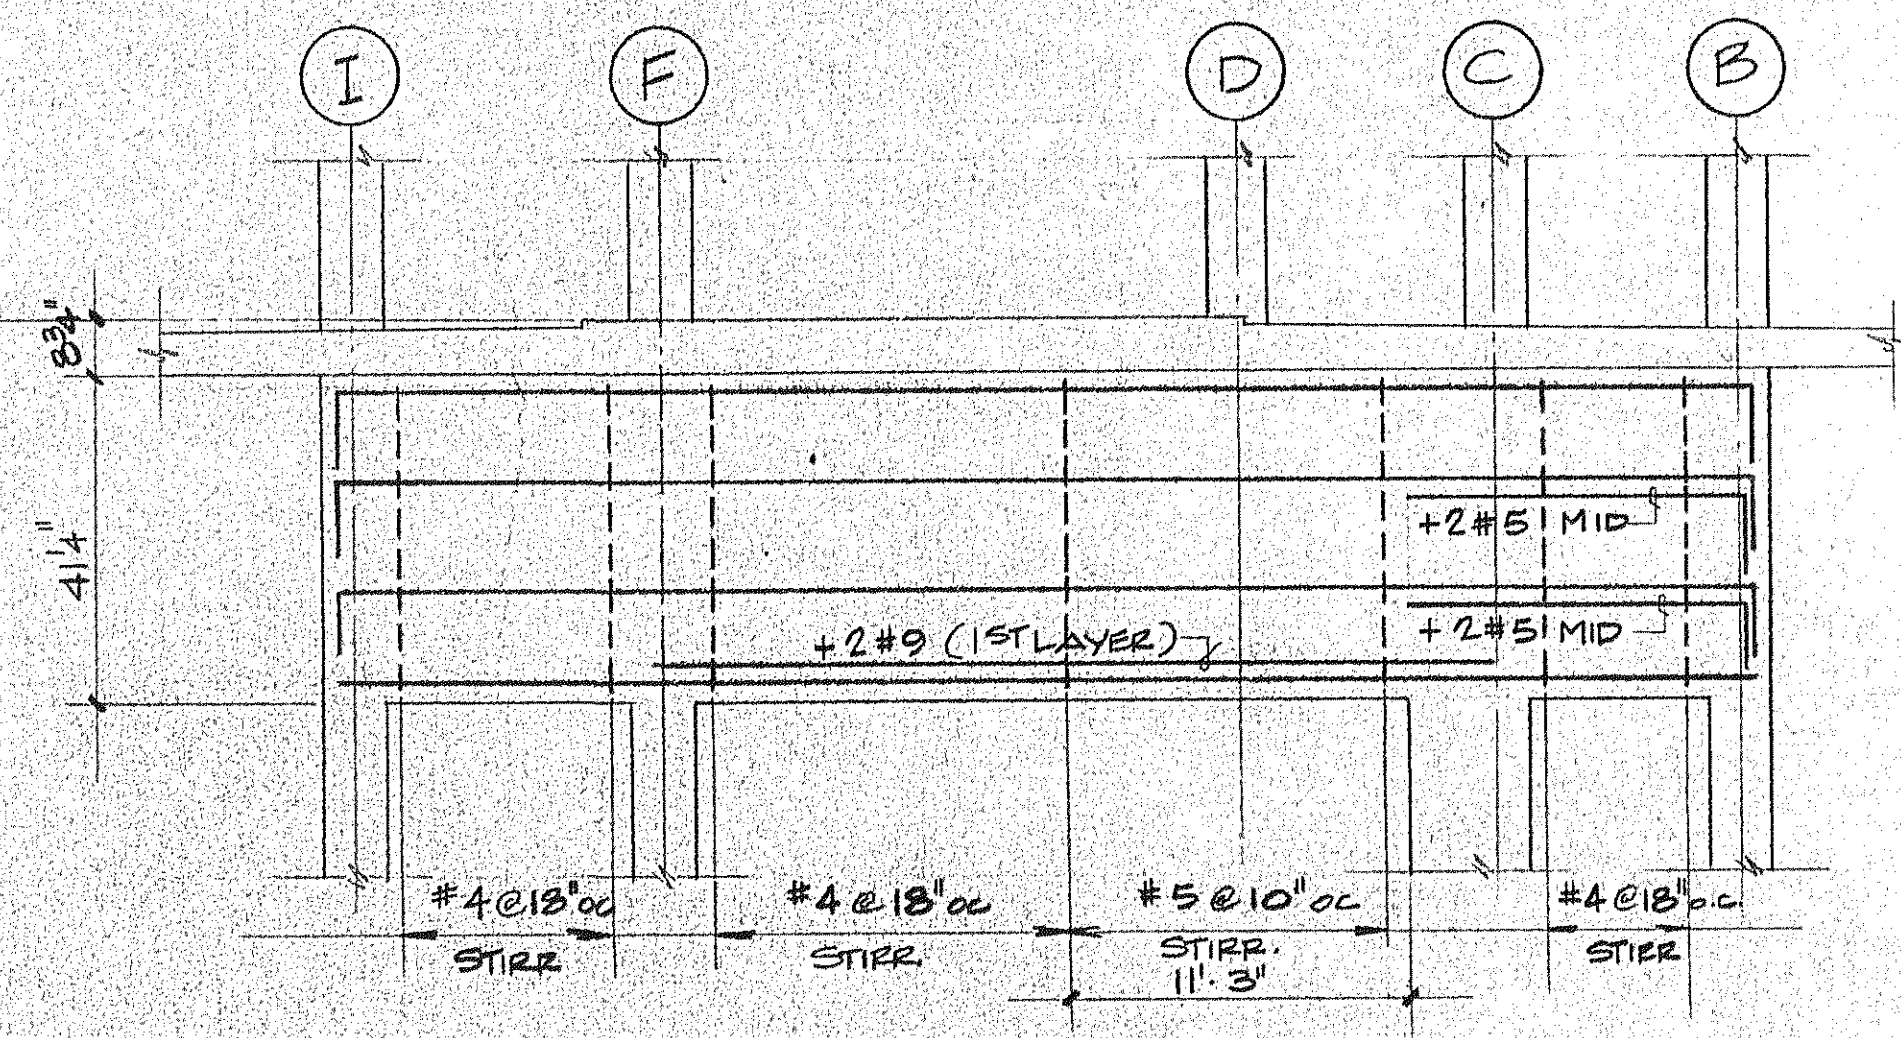

BEAM 1 DETAIL

NOTE: SEE SHIT # 5-17 FOR TYPICAL BEAM DETAILS FOR PLACEMENT OF REINF. SHOWN AND BEAM SCHEDULE FOR MAIN REINF. STEEL

NOTE: BEAM NUMBER REFERS TO GRID LINE ON WHICH BEAM LIES